

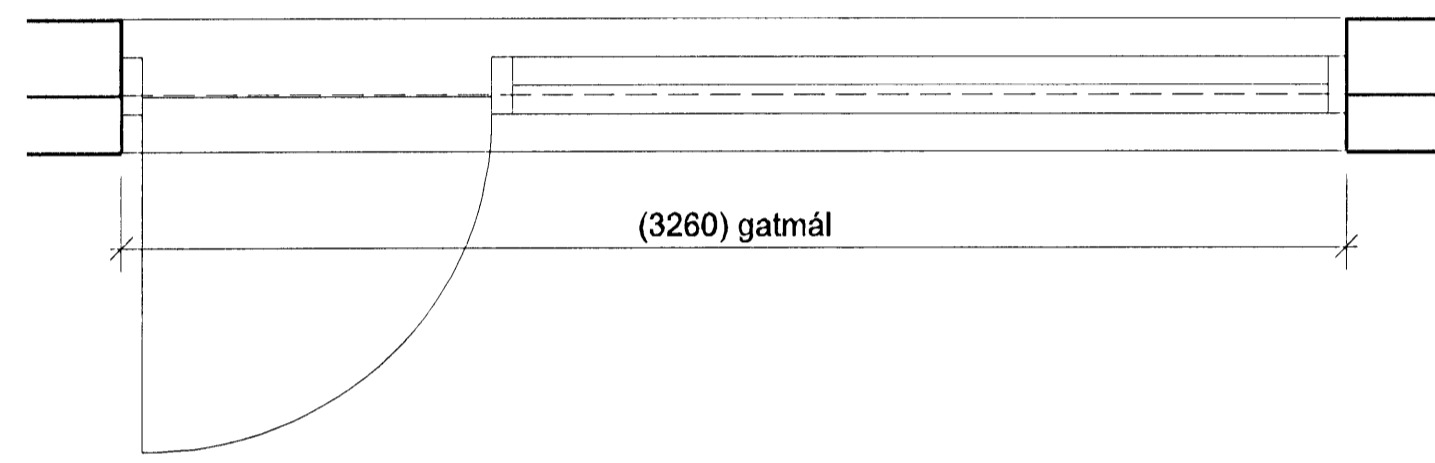
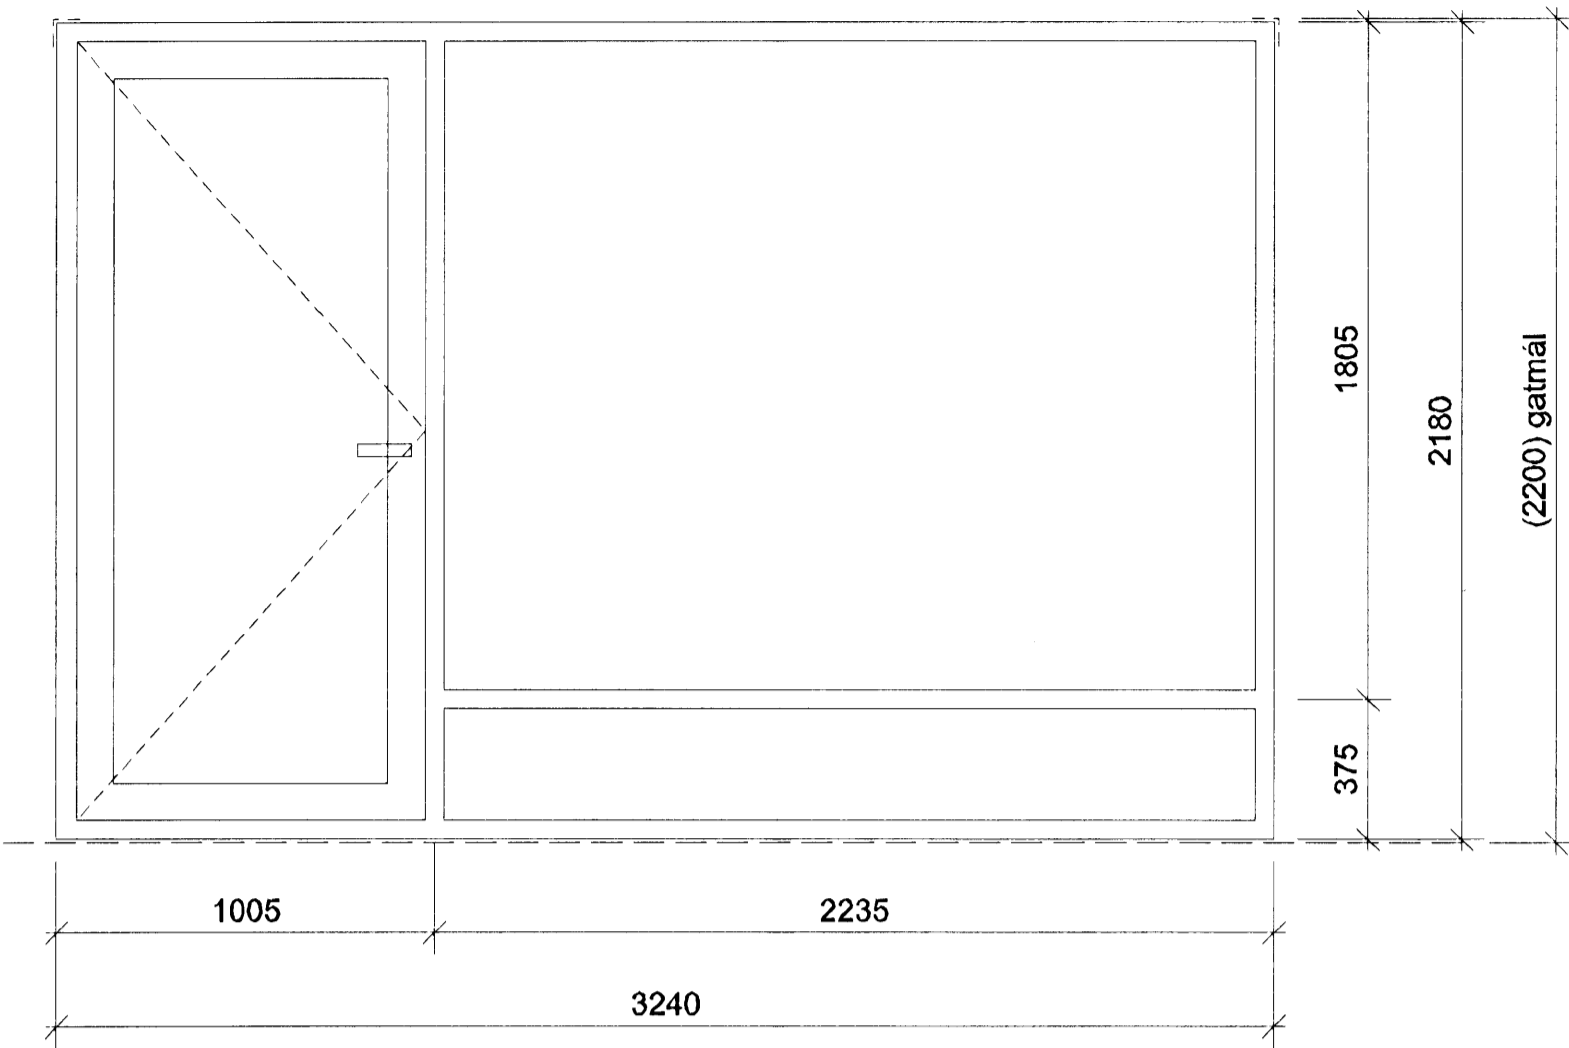




G03 - 2 stk.

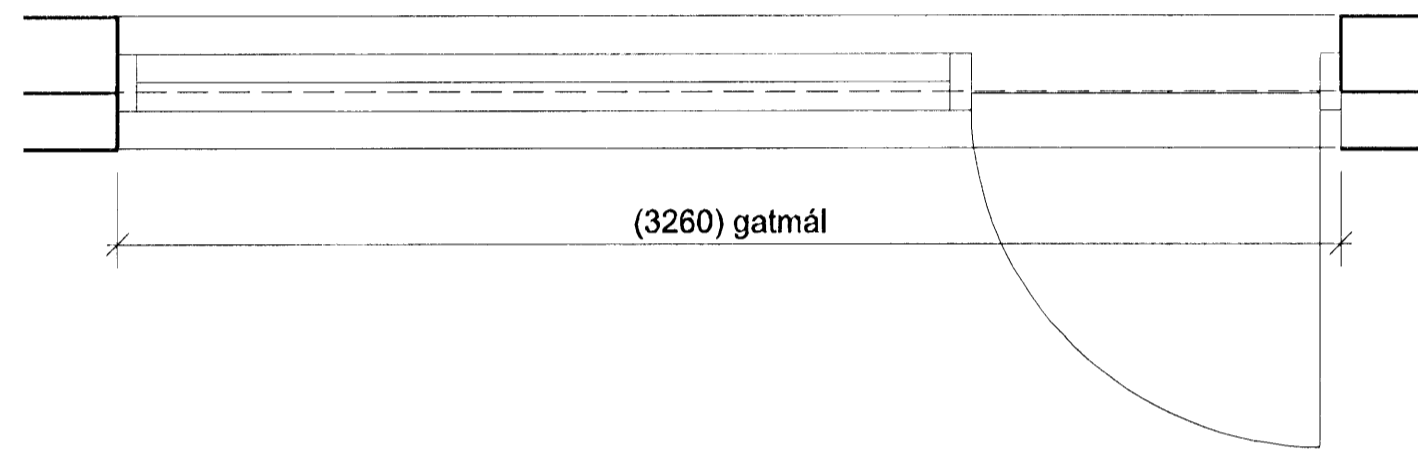



G04 - 2 stk.

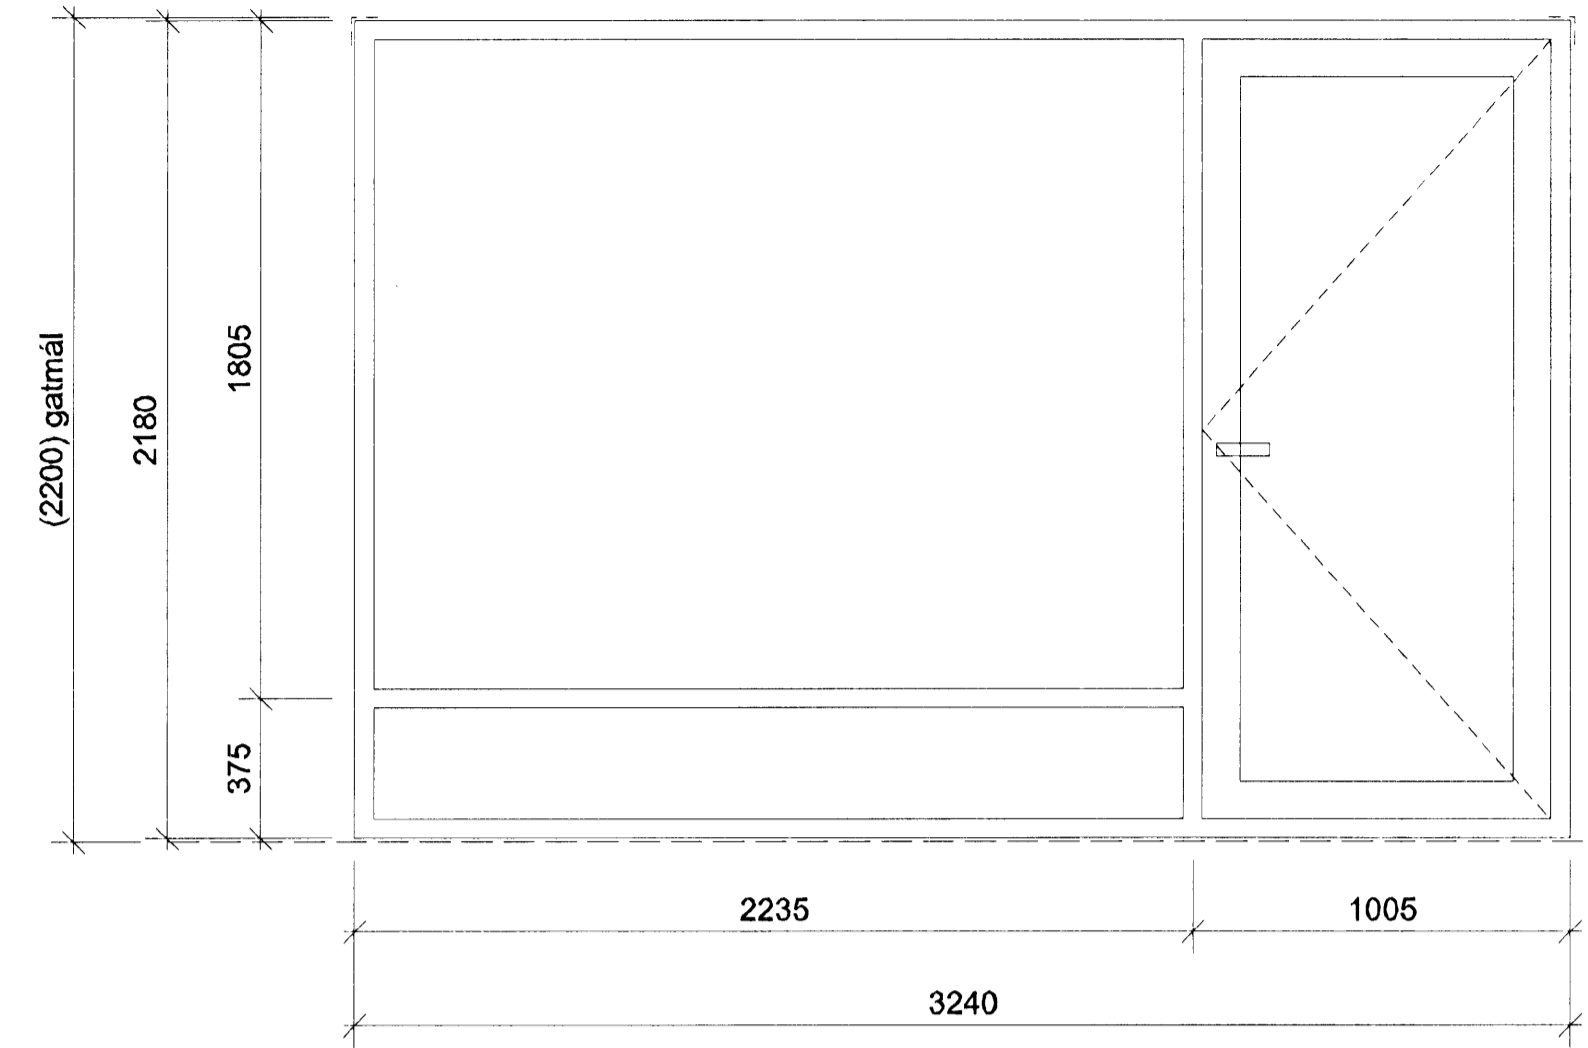



G05 - 1 stk.

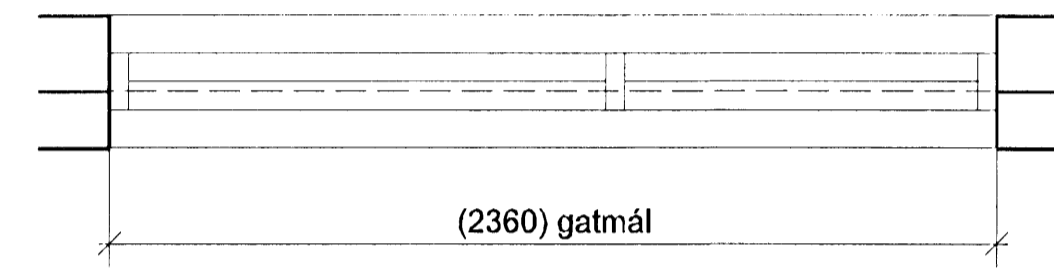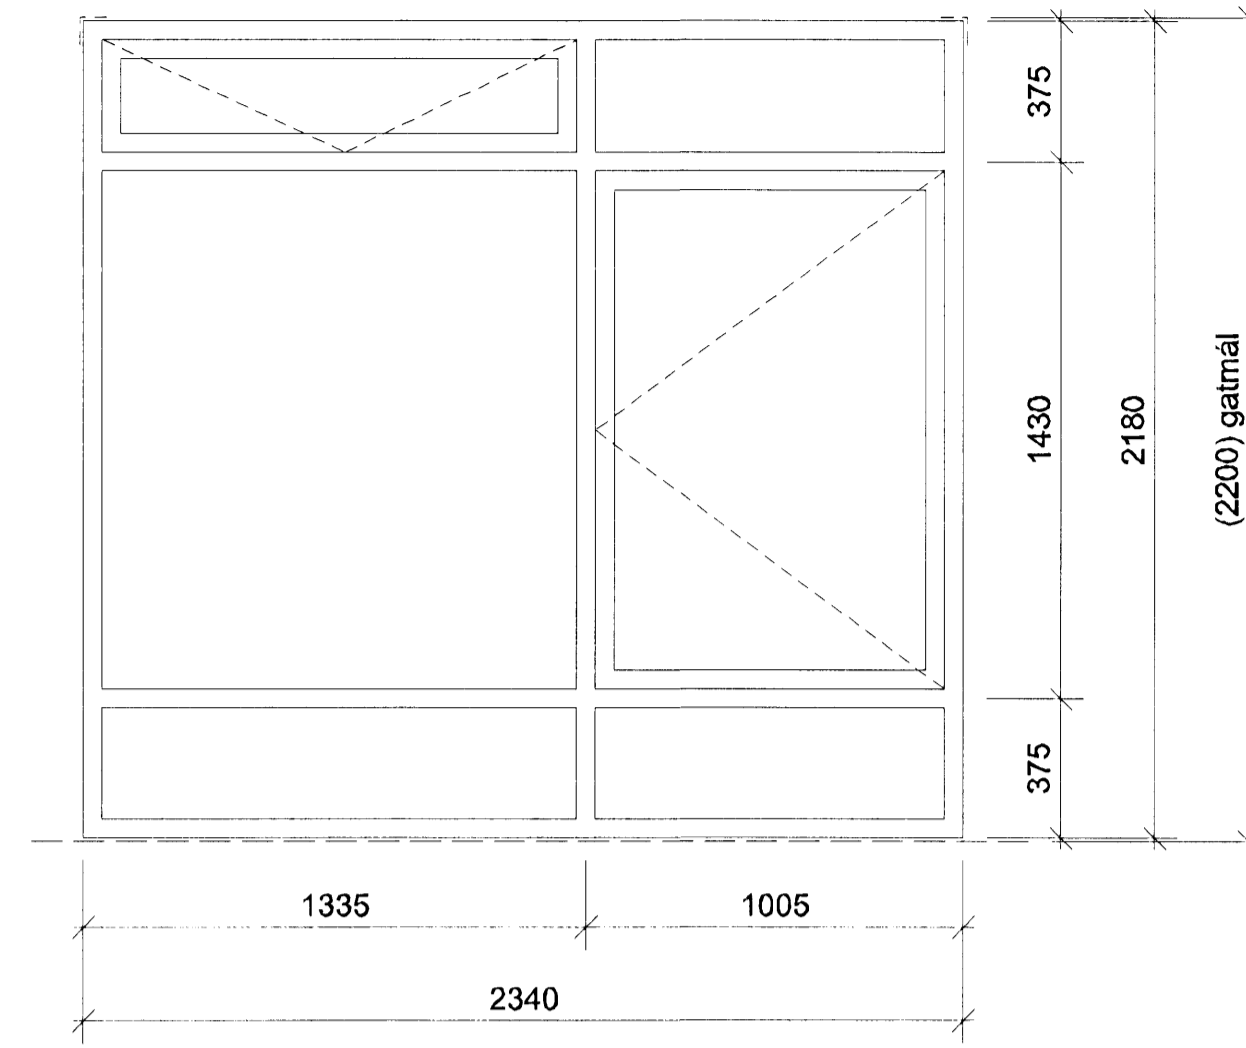



G06 - 1 stk.

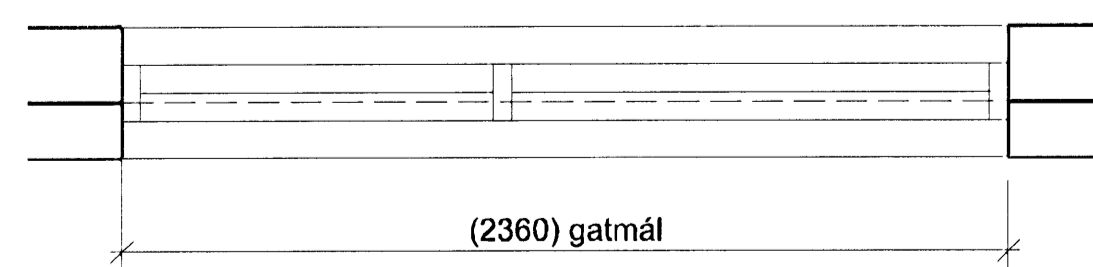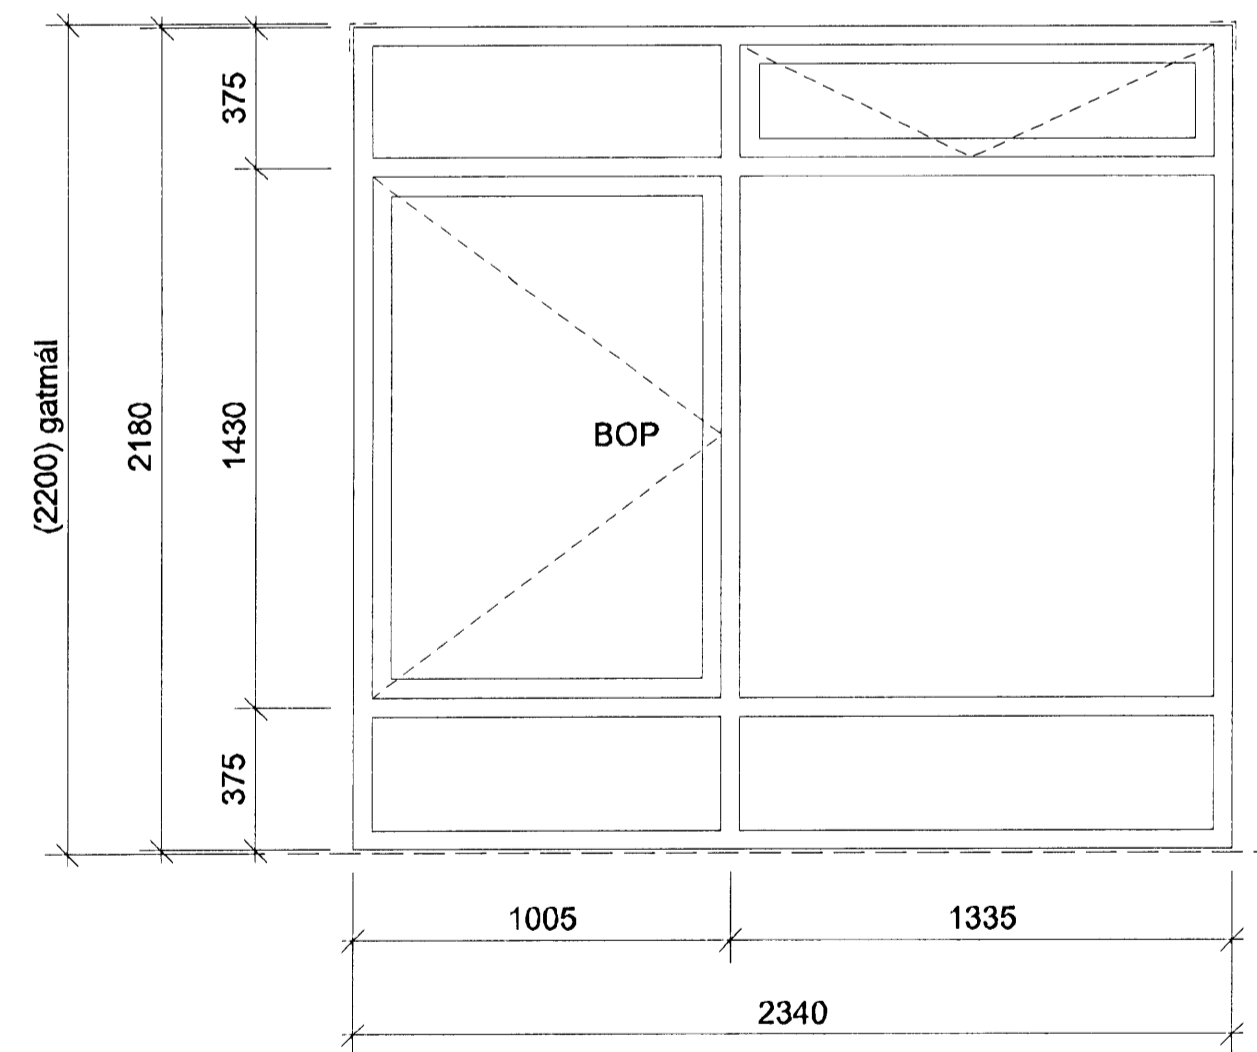

G07 - 2 stk.

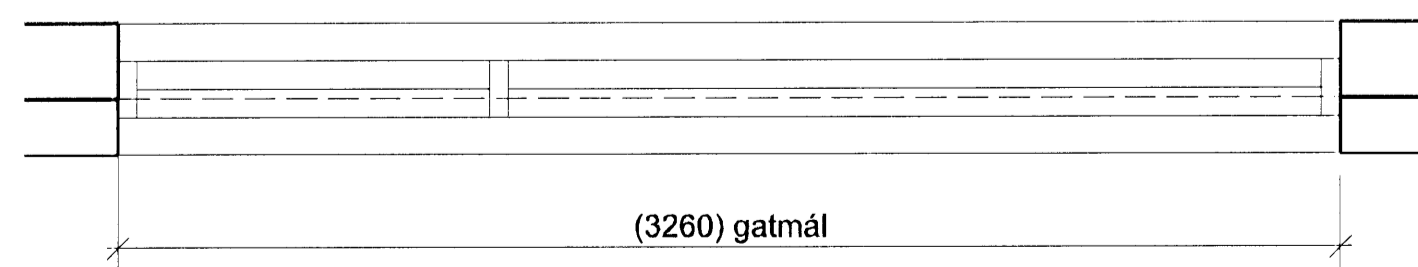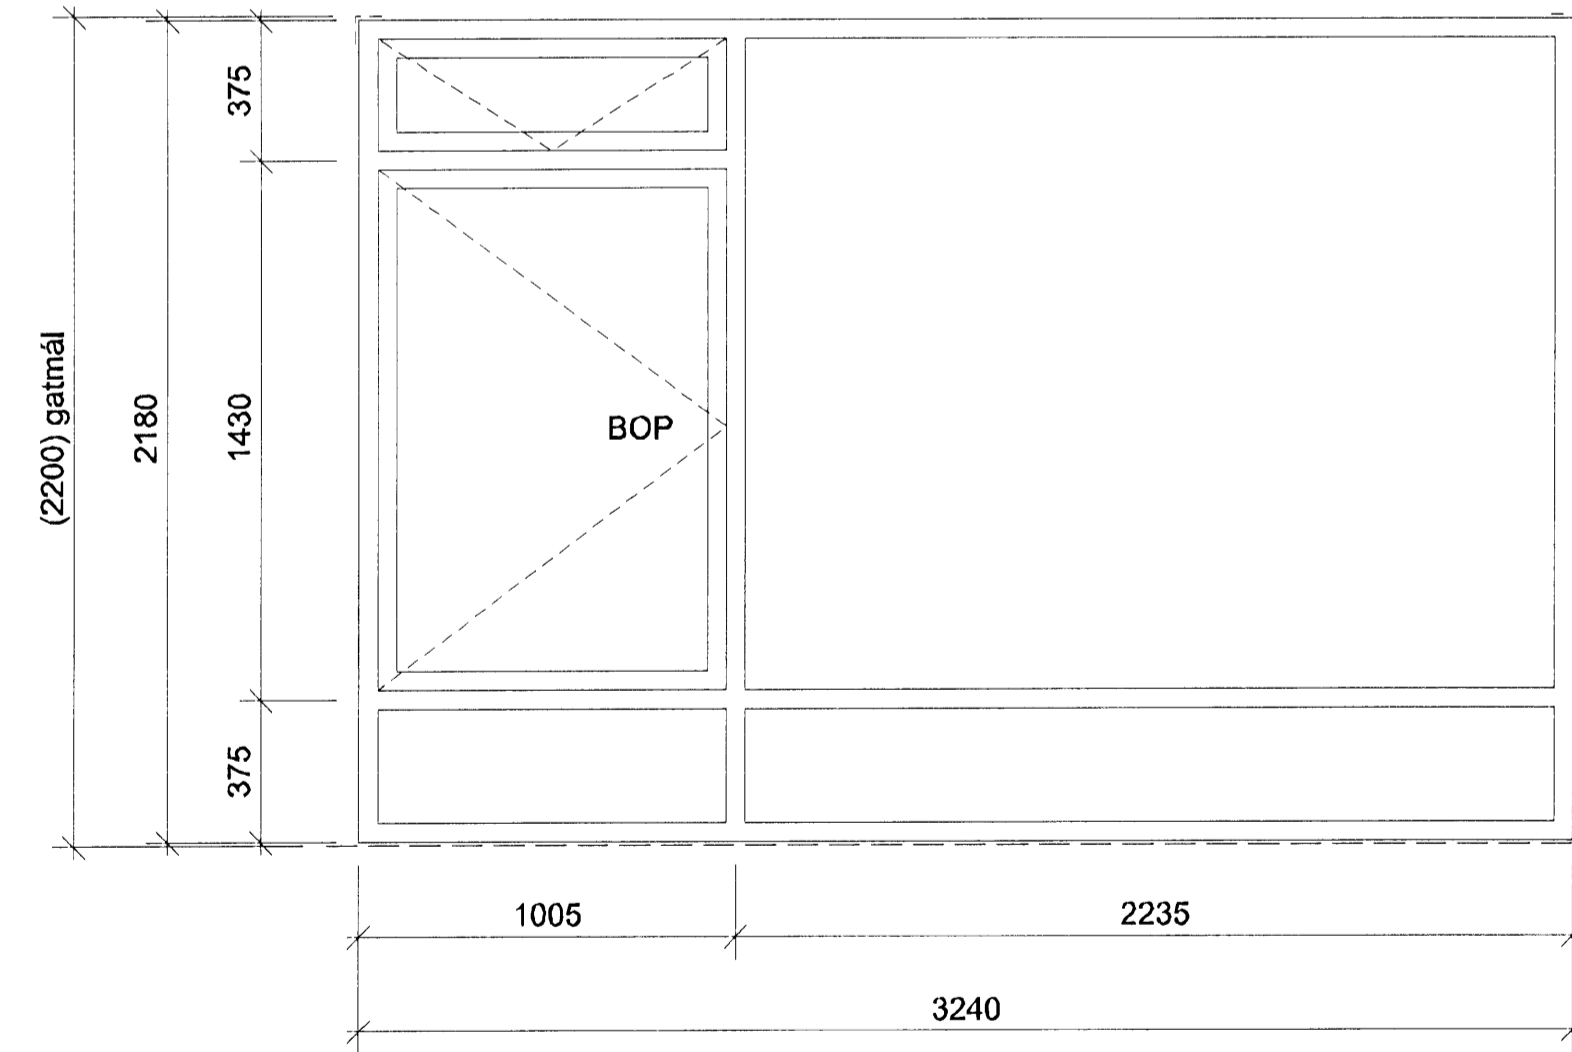

G08 - 2 stk.

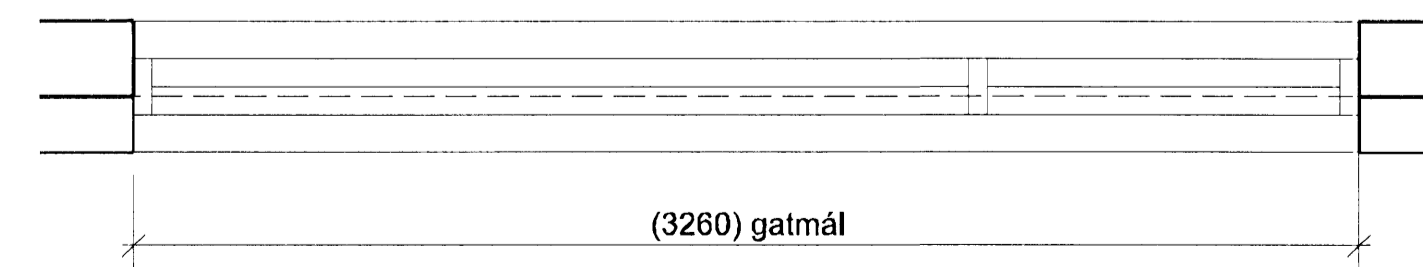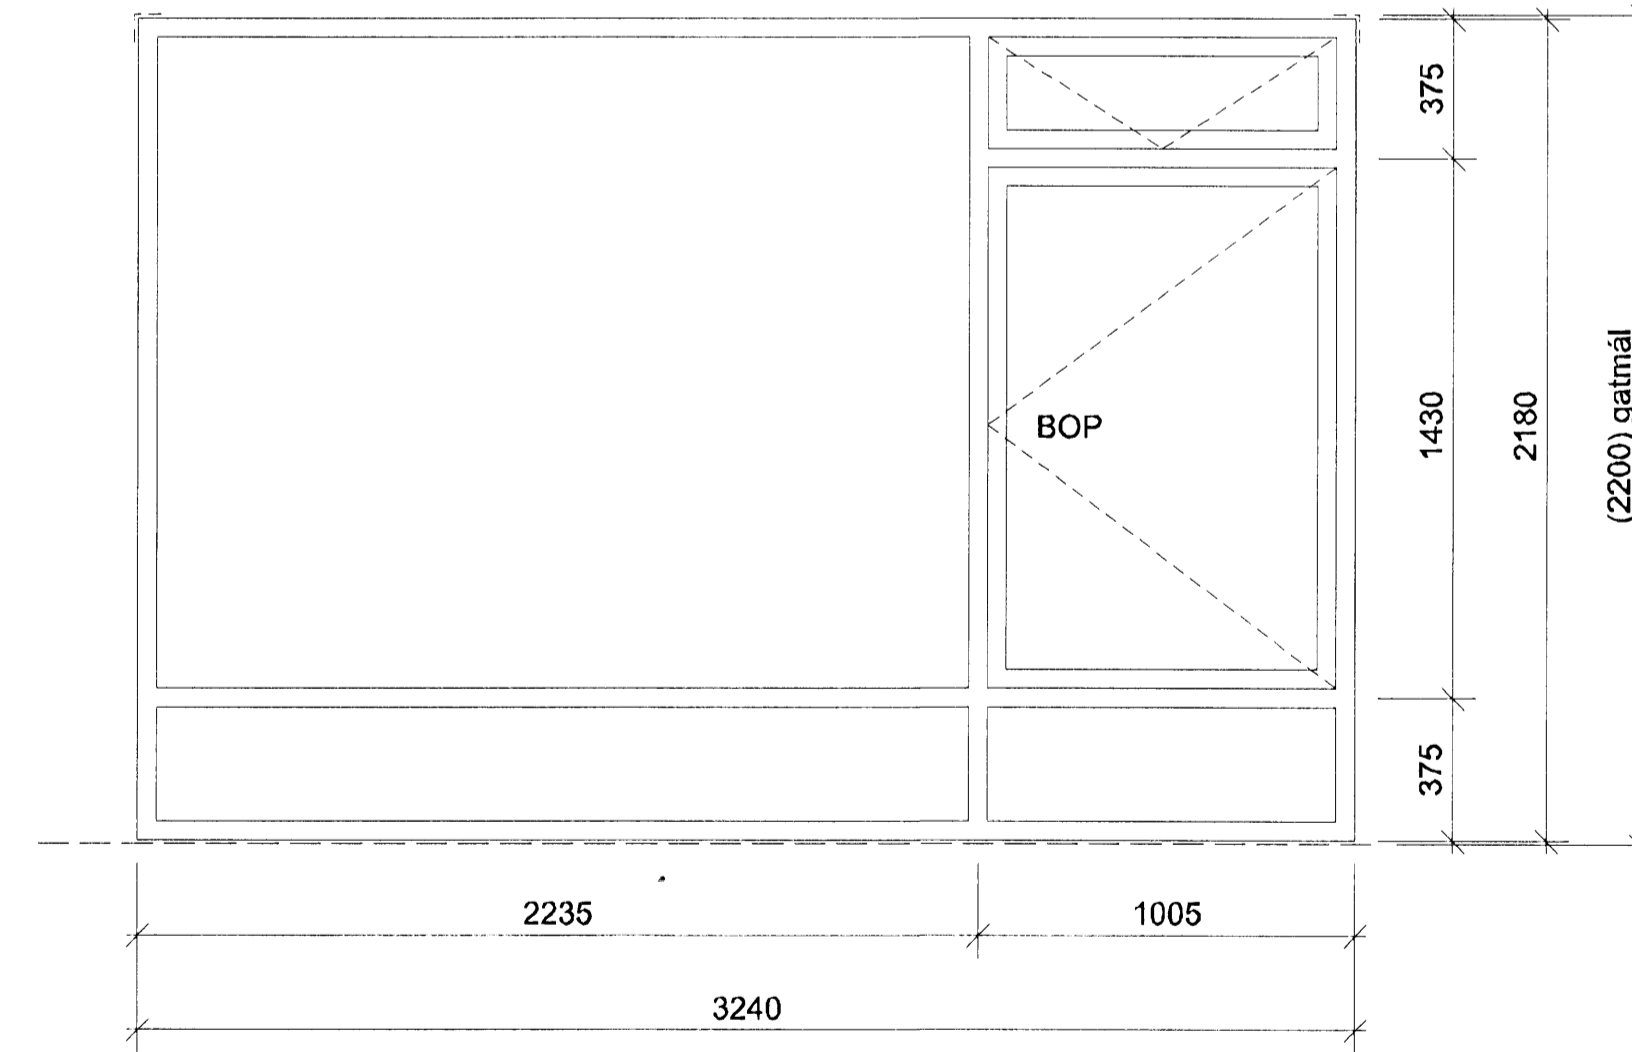

SKÝRINGAR:
Sjá teikn. 31-01

ÚTGAFA	TEKNAÐ	SAMÞYKKT	DAGS
BREYTINGAR			

ASK Arkitektar
Griegötu 3
101 Reykjavík
Sími 515 0300
Fax: 515 0318
www.ask.is



Árþing aðalhönnuðar:
Sigurður Sigurðsson
Sigurður Sigurðsson arkitekt, F.M., M. 001167-8313

LEIK OG GRUNNSKÓLI BJÁRKAVÖLLUM 3
VERKTEIKNINGAR

VERK NÚM. 0736	NÚMÉR TEIKNINGAR 31-02	MOÐ. T. A.1 1:20
		TEKNAÐ ASK
		DAGS 05.09.2008
		ÚTGAFA