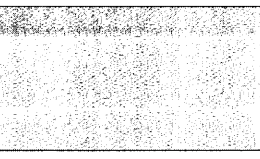

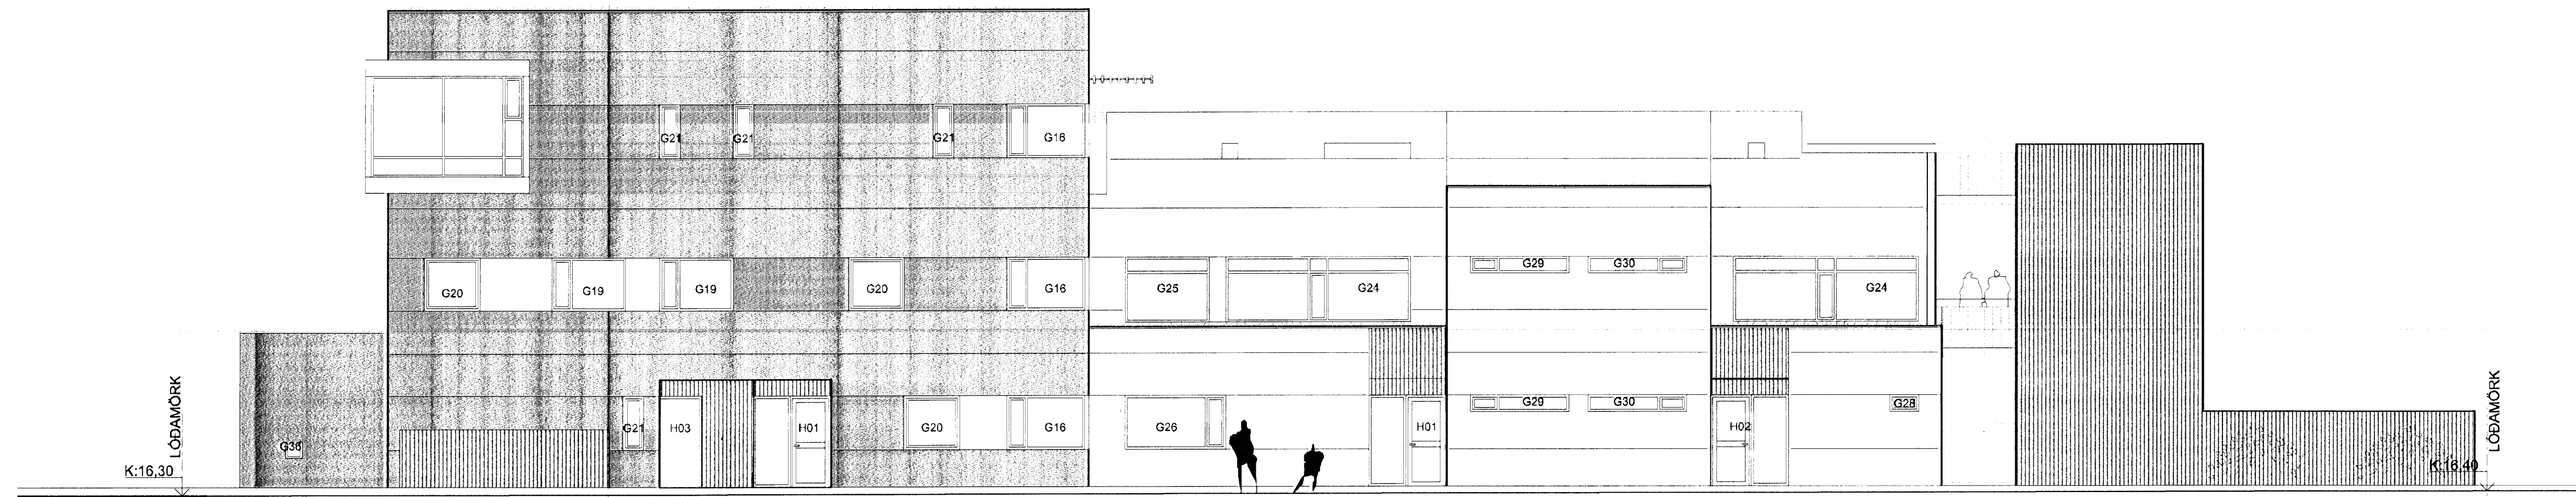
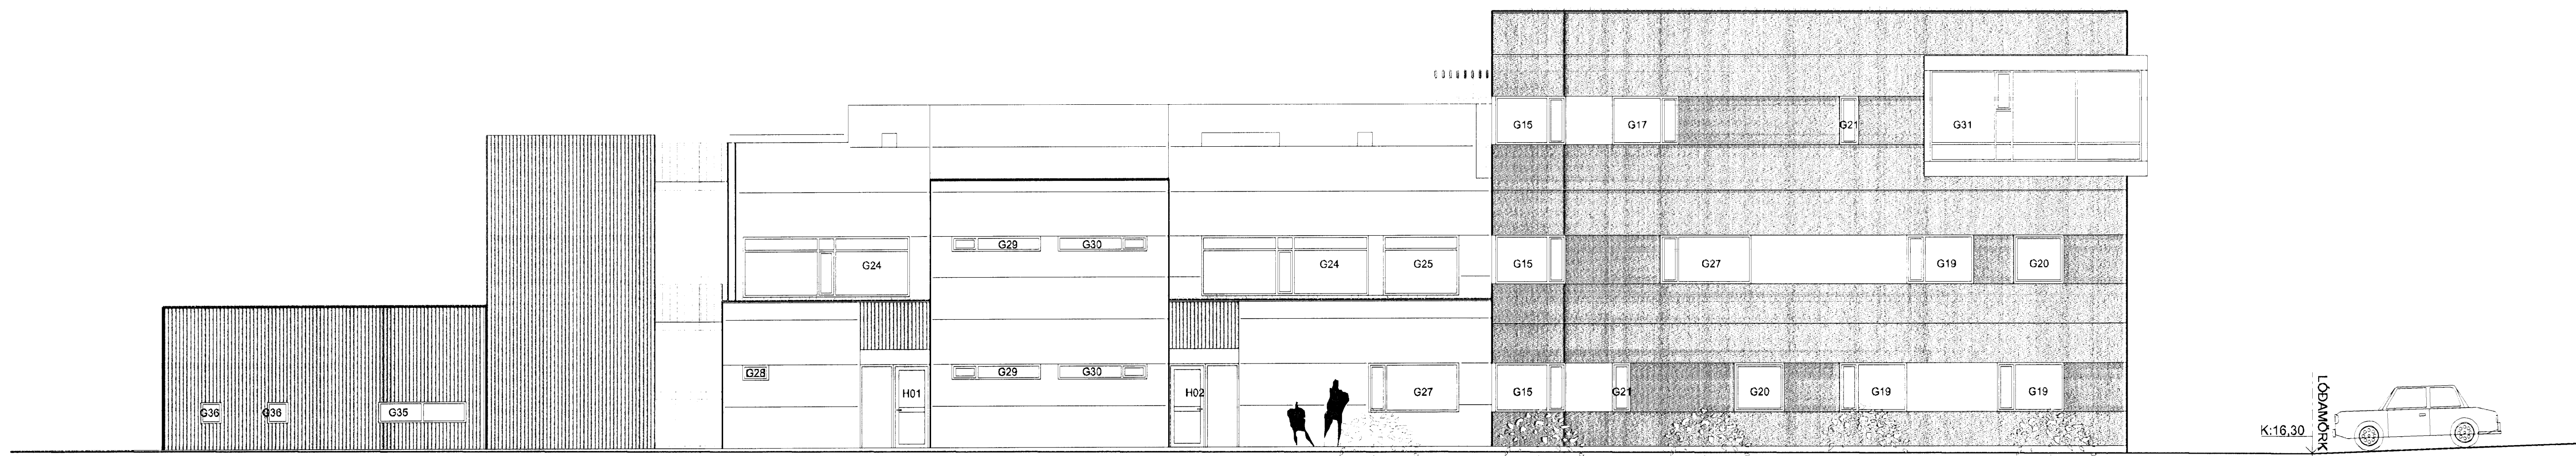


LITANÚMÉR KLÆÐNING:

-  S-2050-Y20R
-  1002-Y



ÚTLIT 1:100  
NORÐUR HLÍÐ



ÚTLIT 1:100  
AUSTUR HLÍÐ

ÚTGÁFA      TEIKNAD      SAMÞYKKT      DAGS  
BÆYTINGAR

ASK Arkitektar  
Gærgölu 9  
101 Reykjavík  
Sími 515 0300  
Fax 515 0319  
www.ask.is



Árframt aðalhönnuðar:

*Sigurður Steingrímsson*  
Sigurður Steingrímsson arkitekt, M. 060737-8319

LEIÐ OG GRUNNSKÓLI BJARKAVÖLLUM 3  
VERKTEIKNINGAR

HEITI TEIKNINGAR	ÚTLIT NORÐUR OG AUSTUR	MKV. I A1
SKALA	1:100	TEIKNAD
VERK NÚM.	0736	TEIKNAD
NÚMÉR TEIKNINGAR	20-30	ASK
ÚTGÁFA	5.09.2008	DAGS
ÚTGÁFA		ÚTGÁFA