



SKÝRINGAR  
Sjá teikningu nr. 41-01

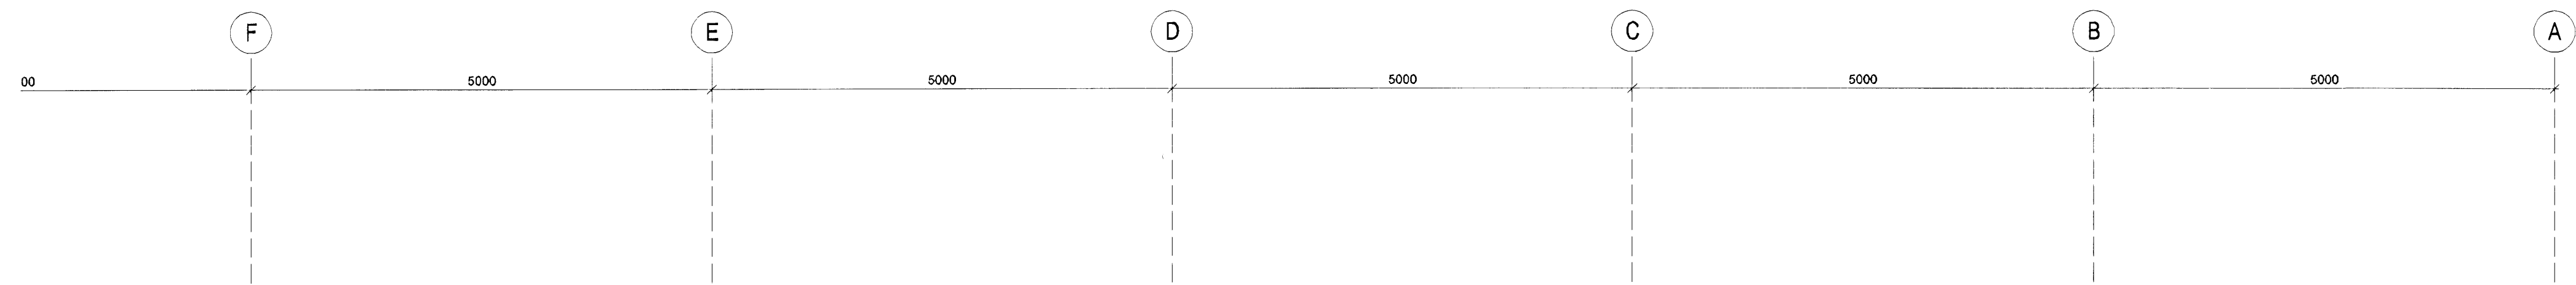


2  
-  
ÚTLIT 1:50  
ÚTLIT NORÐUR

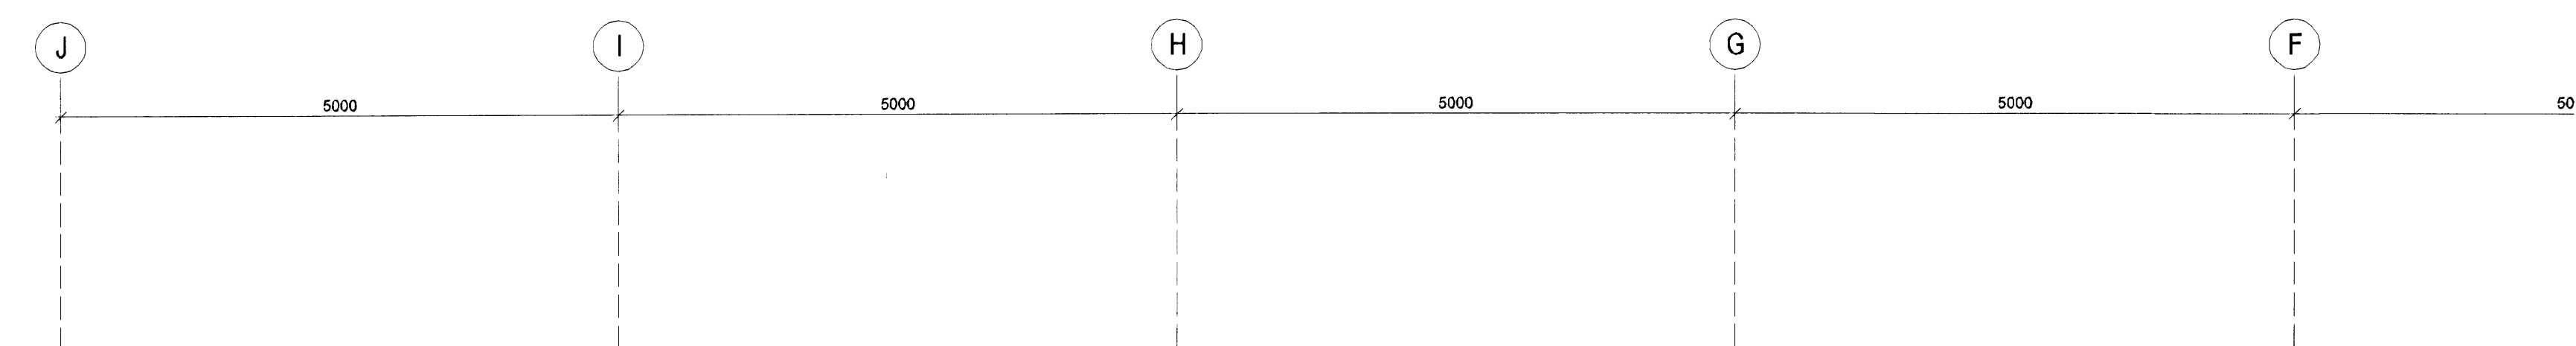

1  
-  
ÚTLIT 1:50  
ÚTLIT NORÐUR

A OI HMH 01.06.2008  
Glaggum þess í allar vörður

ÚTGAFA TEIKNAD SAMÞYKKT DAGB  
BREVYNDINGAR

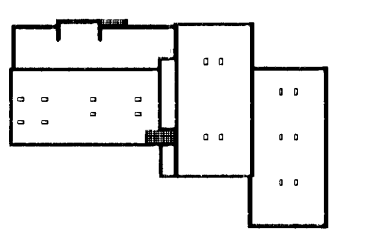

ASK Arkitektar  
Geisgötu 9  
101 Reykjavík  
Sími 515 0300  
Fax 515 0319  
www.ask.is



Áritun aðalhönnuðar:

Helgi Már Hallsdóttir arkitekt: FAI, kt. 301258-7049

GJÁHELLA 4, HAFNARFIRÐI  
HÉÐINN

VERK NÚM. 06124	NÖMUR TEIKNINGAR 41-11	ÚTGAFA A	MOV. / AT 1:50
HEITI TEIKNINGAR VERKTEIKNINGAR ÚTLIT SÍBERÍA NORÐUR		TEIKNAD HMH / OI	DAGS 28.03.2008