




1stk. tölva

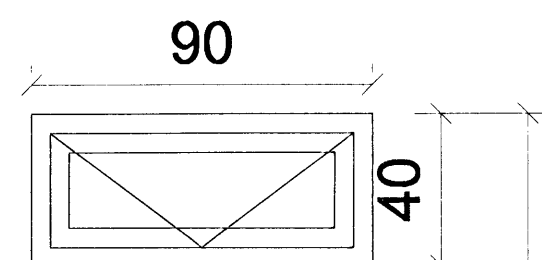


1stk. geymsla

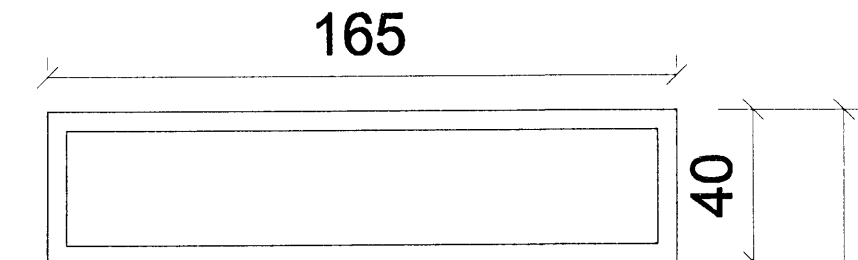


1stk. fjölsk. herb sjónv.

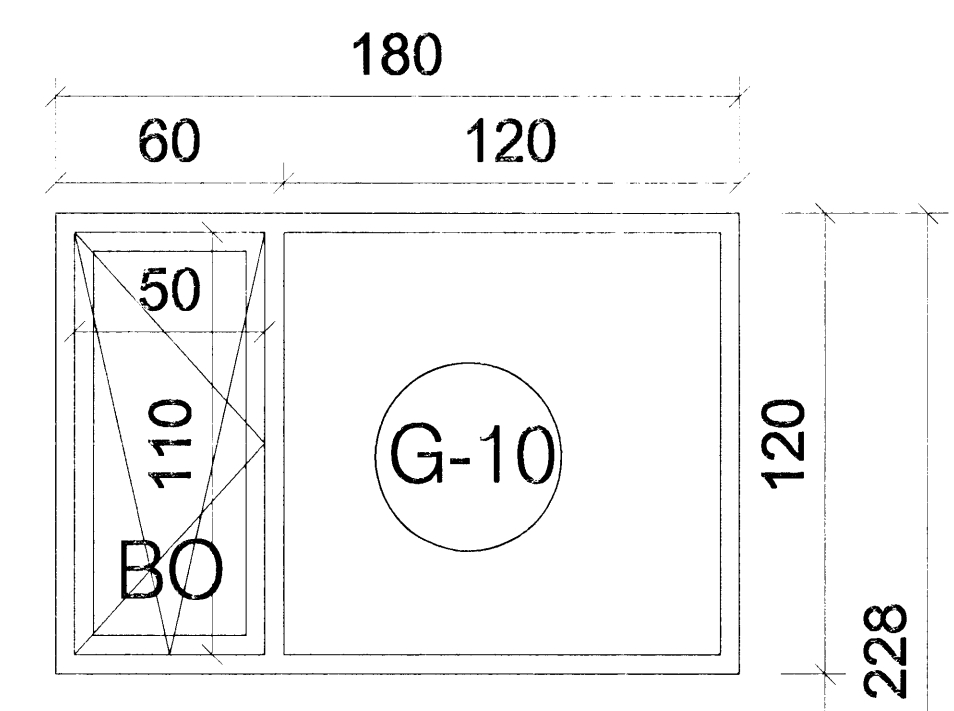


2stk. barn

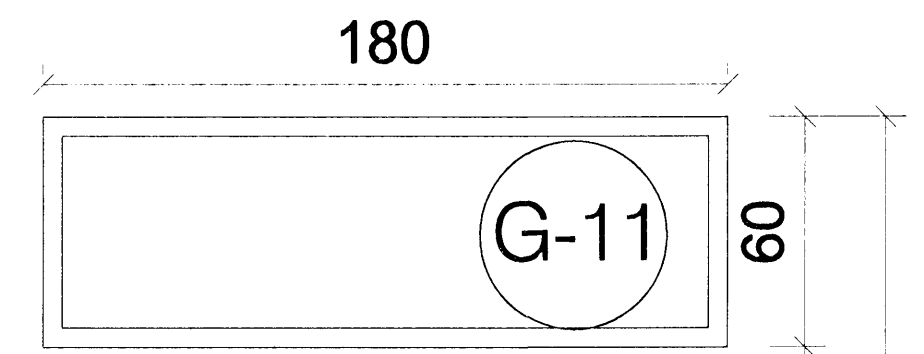


1stk. bílskúr

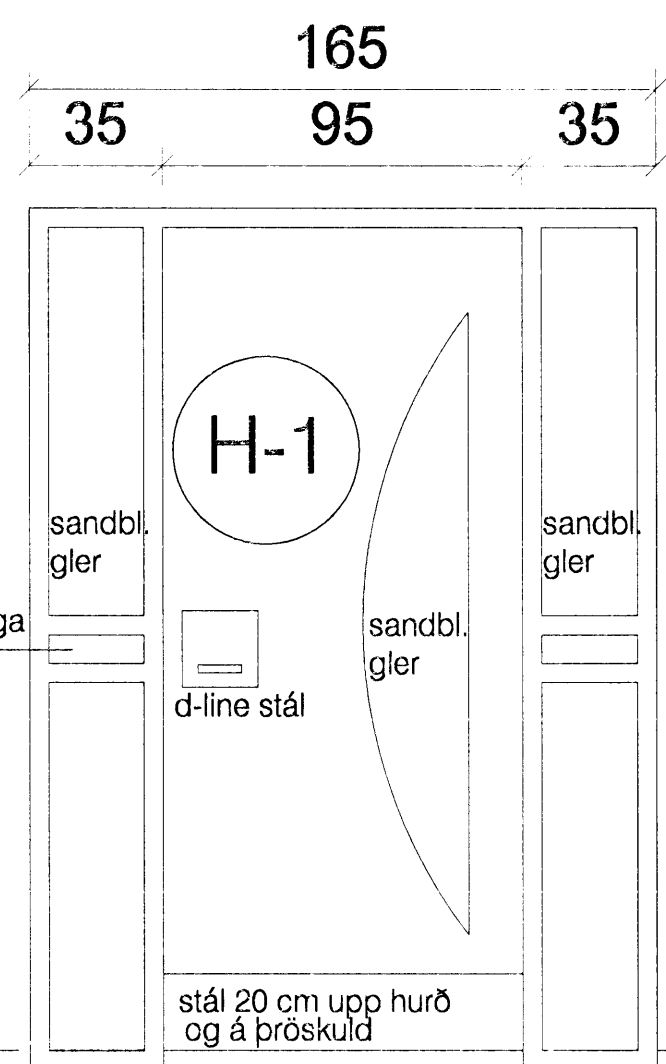



1stk. andd.

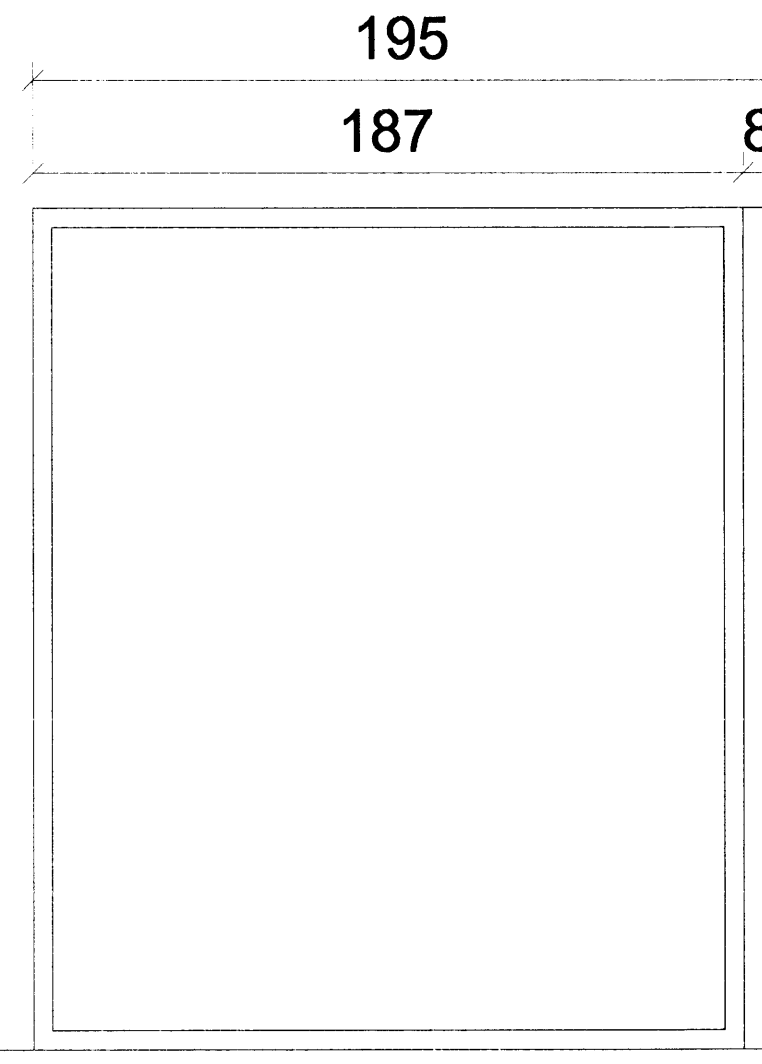


1stk. borðstofa

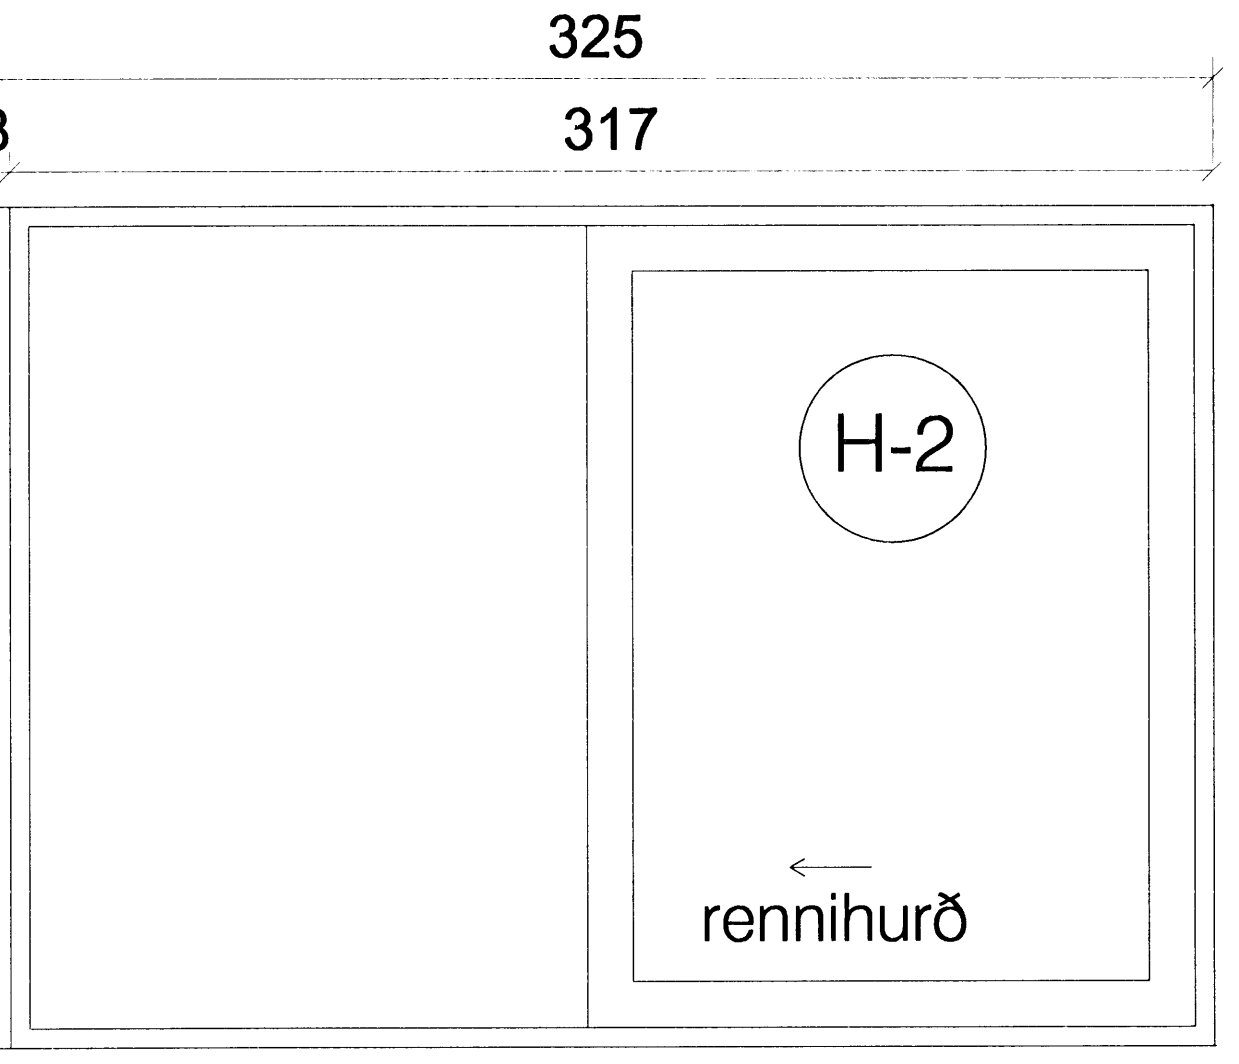



3stk. stofa baðh. hjón.

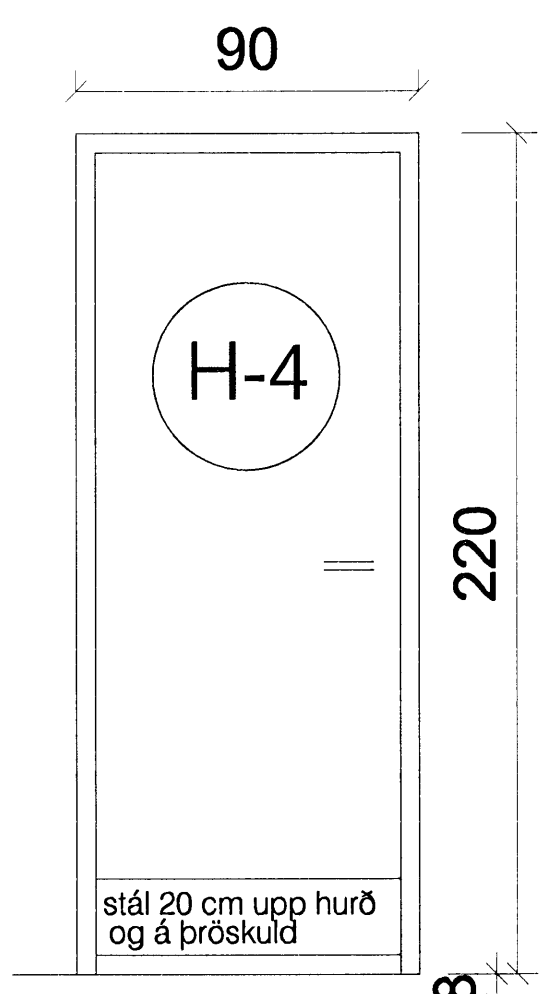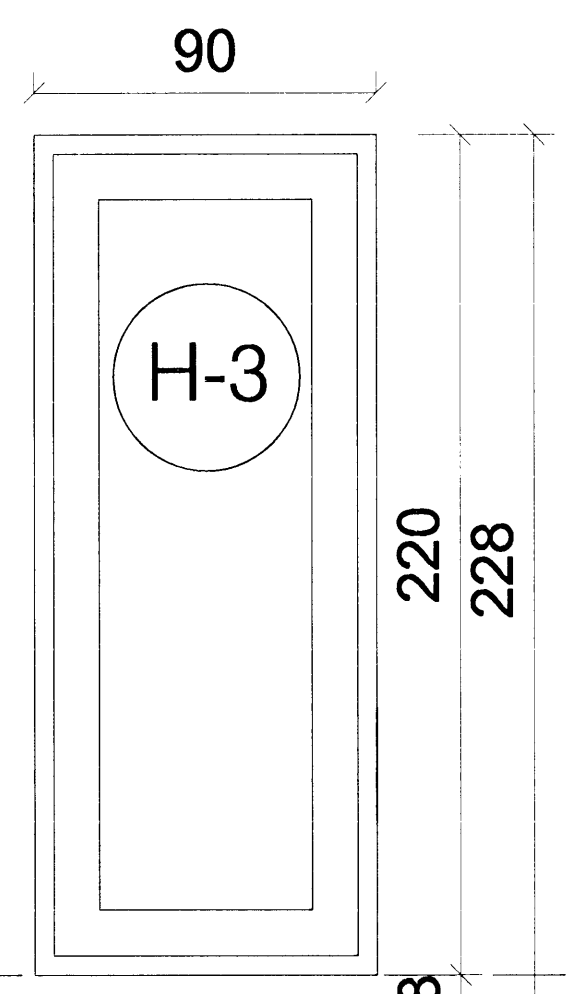

1stk. bílskúr

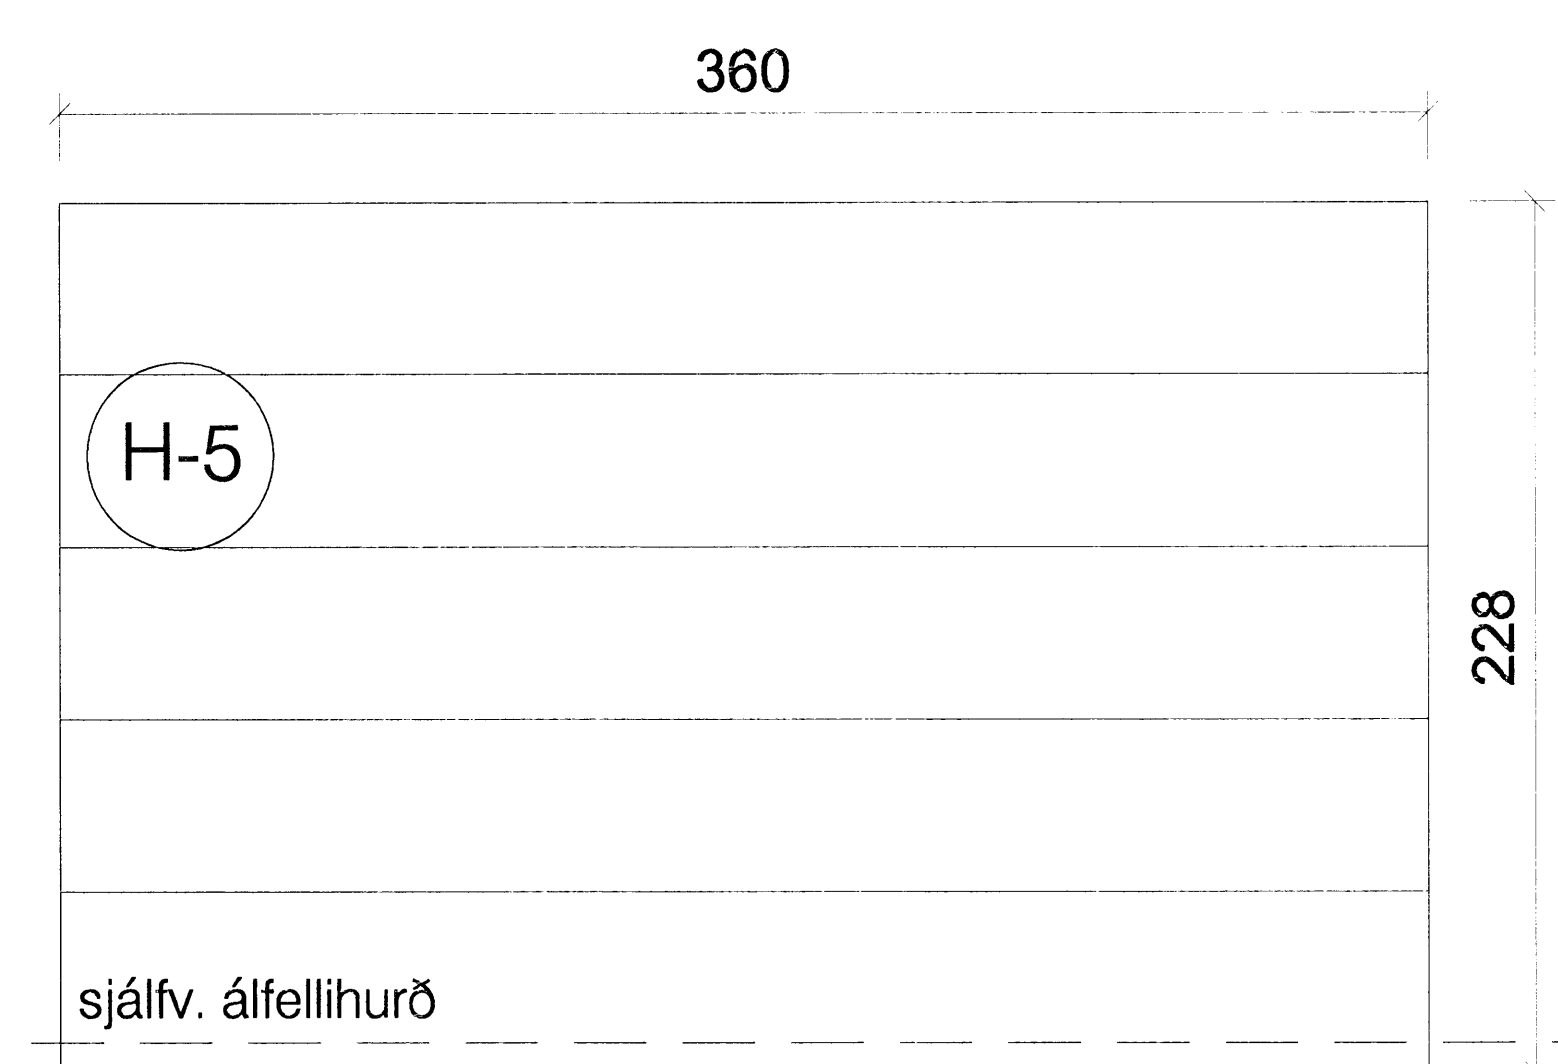

1stk. bílskúr

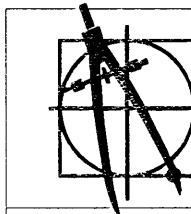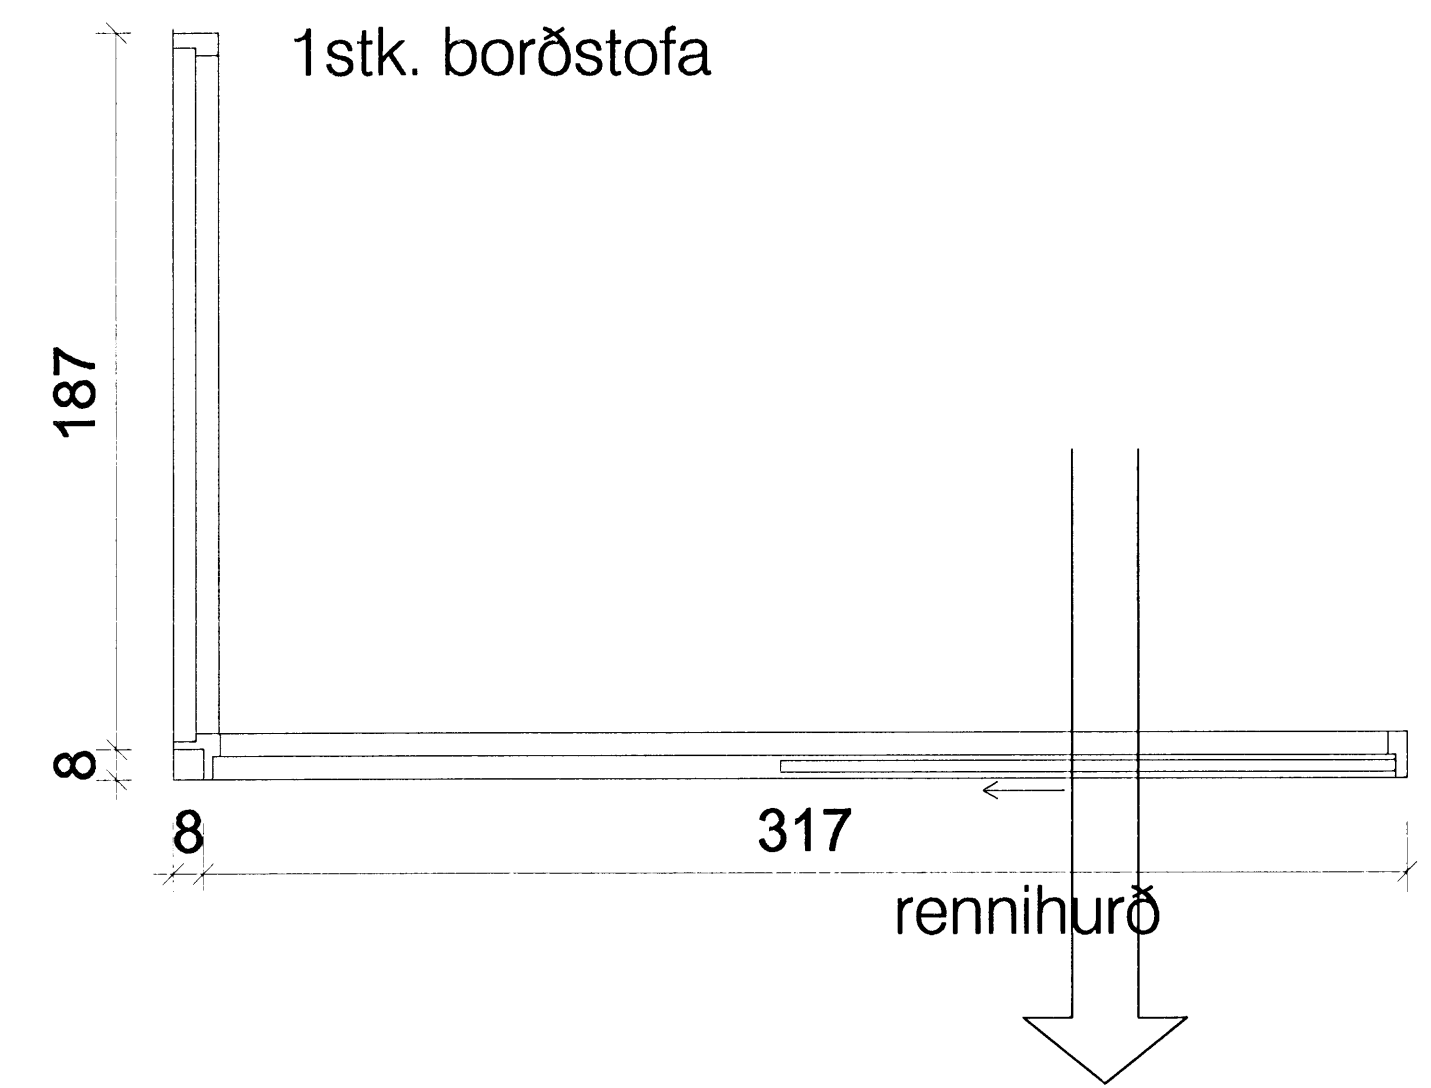

Glitvellir 13
gluggar og hurður
apríl. '07

S6

Guðmundur Gunnlaugsson, arkitekt FAÍ
Teiknistofan Archús ehf, Stórhóða 17.
112 Reykjavík. s: 5677735-fax 5677736.
kt: 631298-4439. archus@archus.is

archús ehf

br