




19-SUDAUSTURHLID í mkv. 1:100

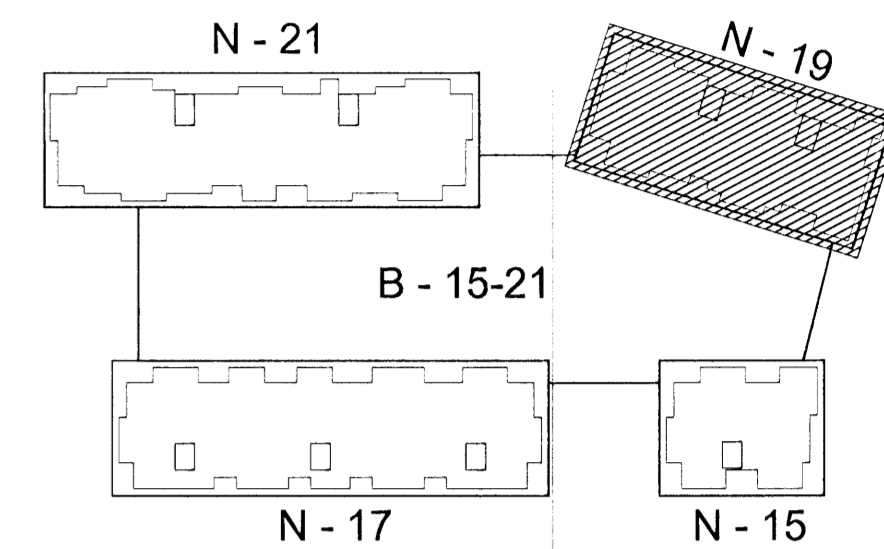

Lykilmynd í mkv. 1:1000

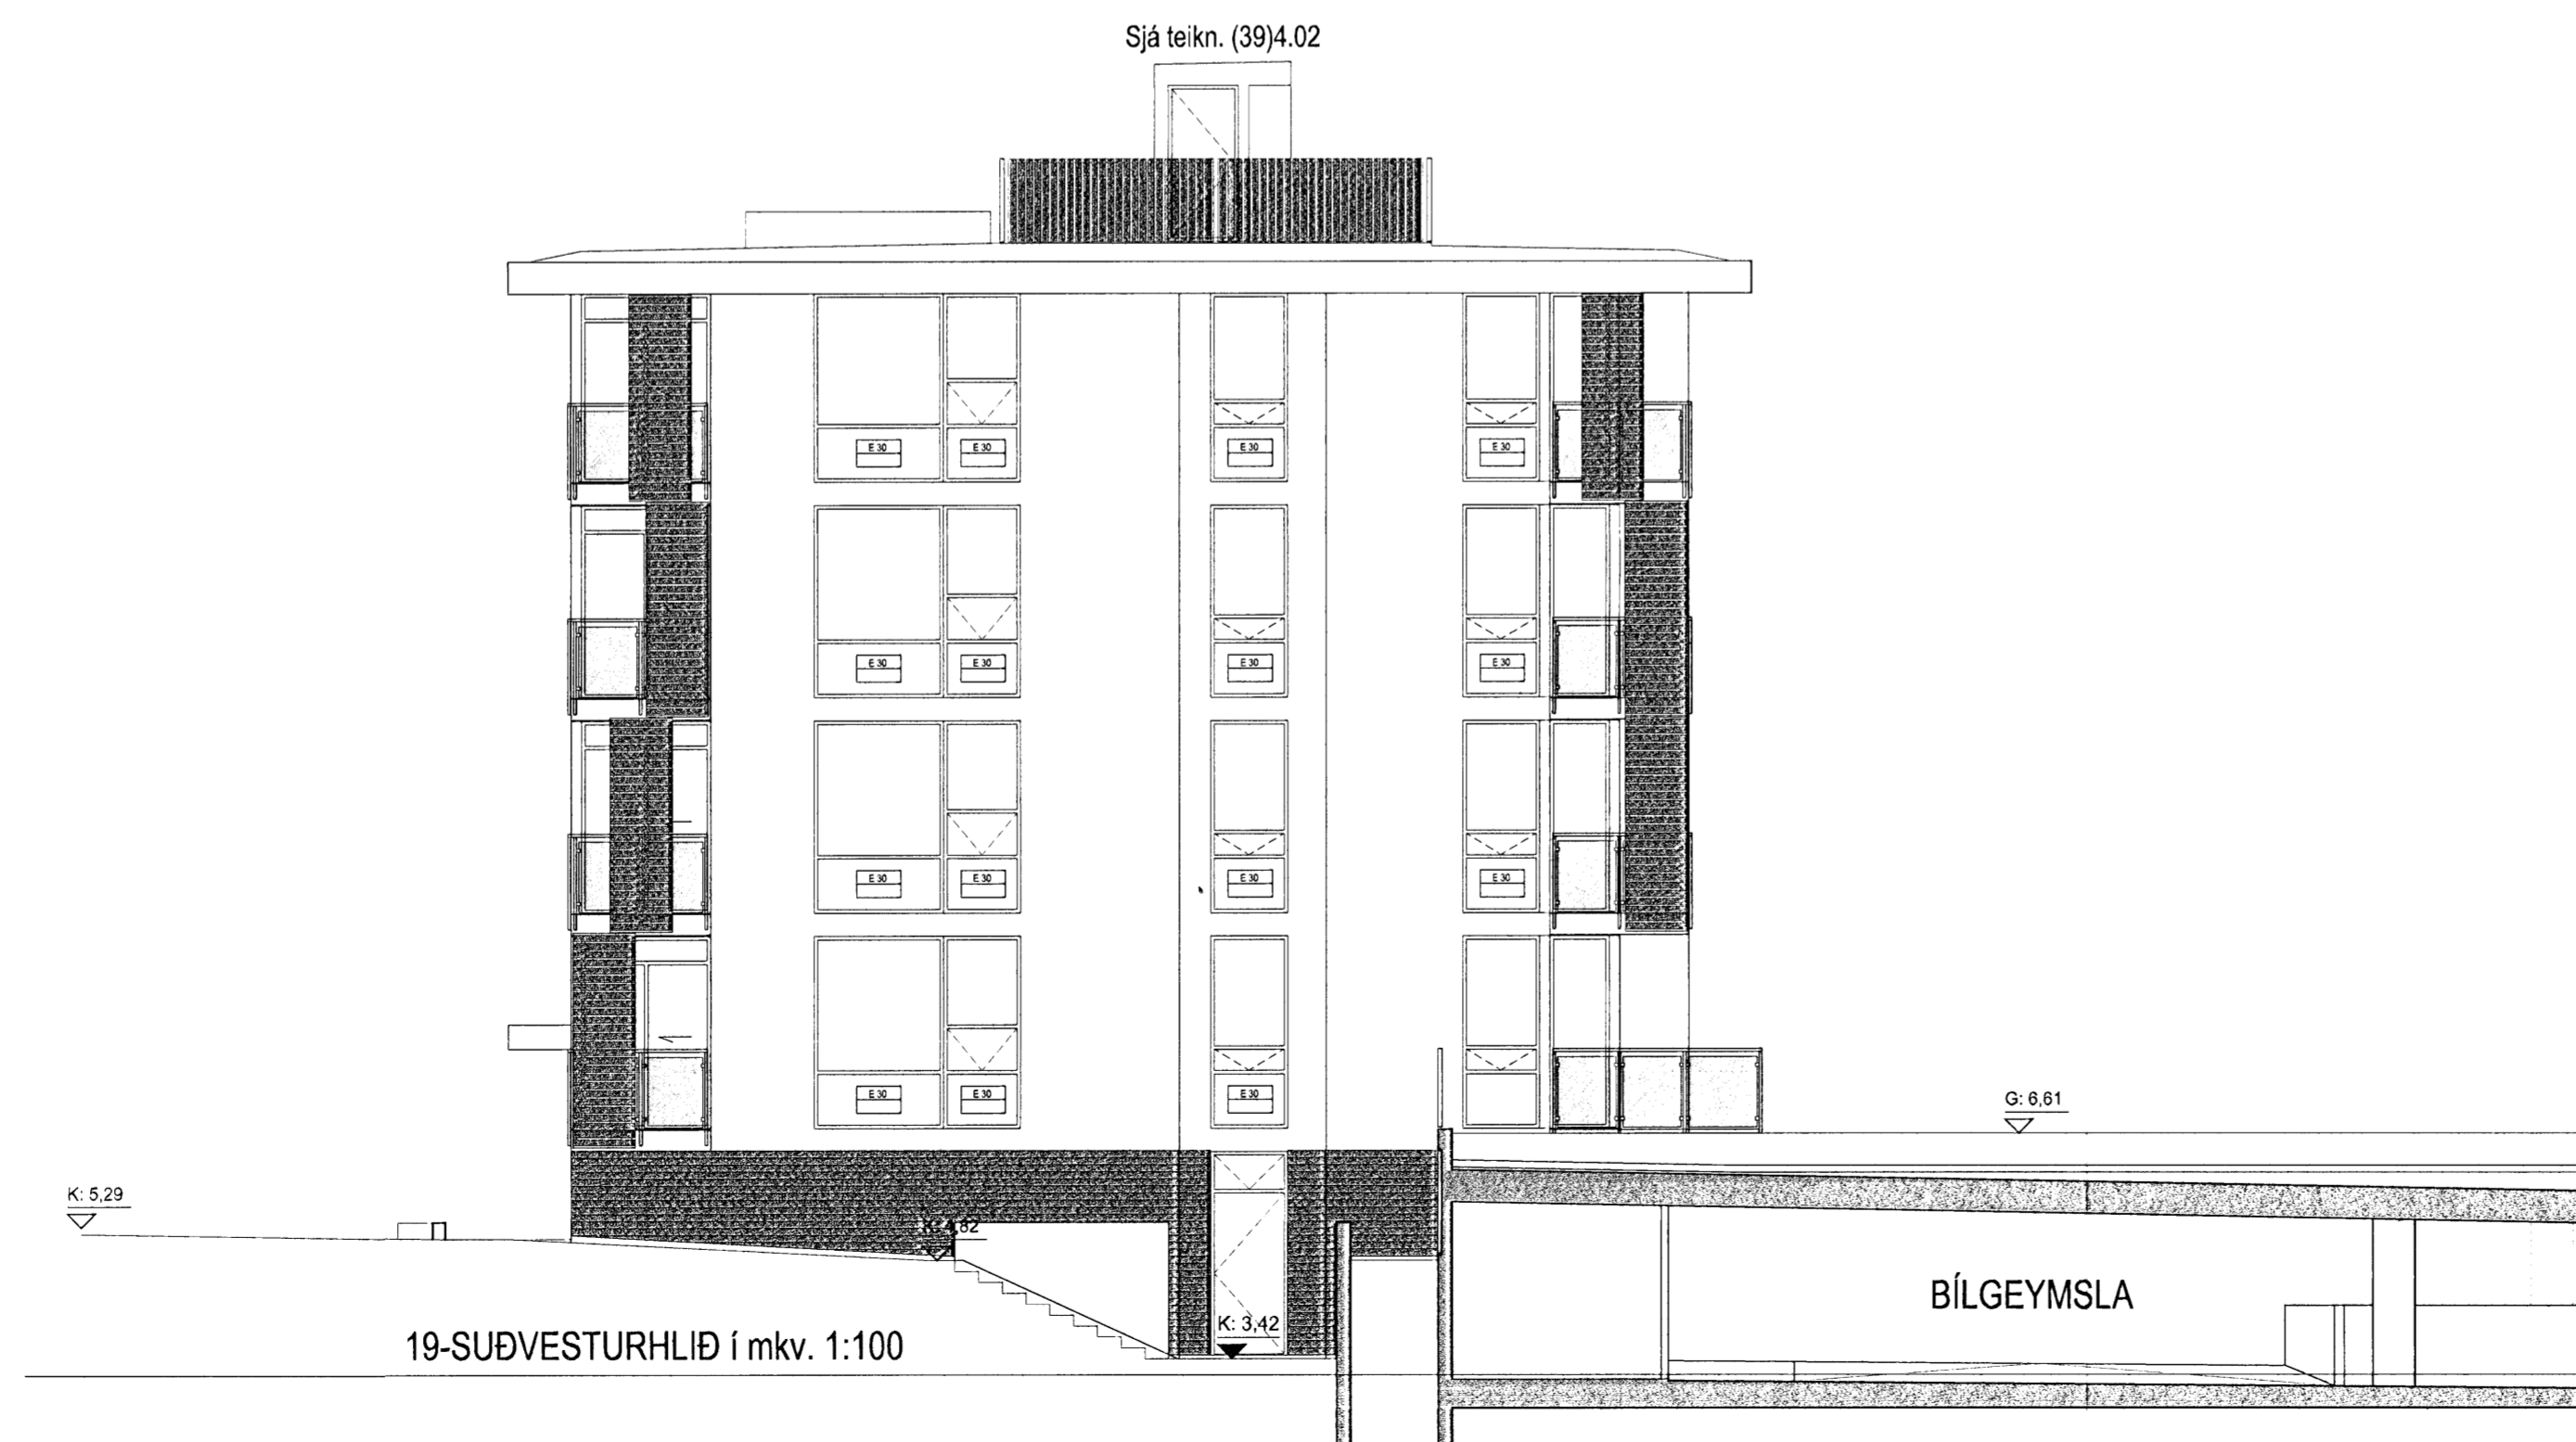

19-SUBVESTURHLID í mkv. 1:100

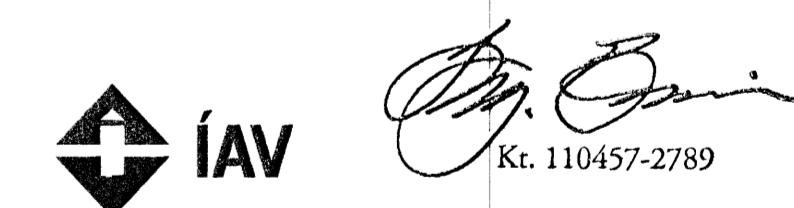

Norðurbakki 15-21	
Fjölbýlishús	
NORÐURBAKKI 19	0446
Verkefning	
ÚTLIT: <i>Súðausturhlid og subvestur</i>	
MKV.: 1:100	
DAGS: 01.08.2008	
TEIKNAD: SE, BE	
SKRÁ: 0446-19-(39)4.02	
	(39)3.13

**BATTERIÐ**  
ARKITEKTAR

Jón Ólafur Ólafsson FAI  
kt: 090658-4099

Sigurður Einarsson FAI  
kt: 110457-2789

Sigurður Harðarson FAI  
kt: 030446-3999

kt: 521291-1259  
Trönurhlani 1  
220 Háfarhlíð

S: 64 54 700 F: 54 54 701  
Netfang: batteri@arkitektid.is  
Heimasíða: www.arkitektid.is

© BATTERIÐ EHF  
ÖLL AFRÖD OG AFRITUN TEIKNINGAR OG HLUTA EDA Í HEILD ER HÁÐ SKRIFLEGGU LEYFI HÖFUNDA.