






19-NORÐVESTURHLID í mkv. 1:100

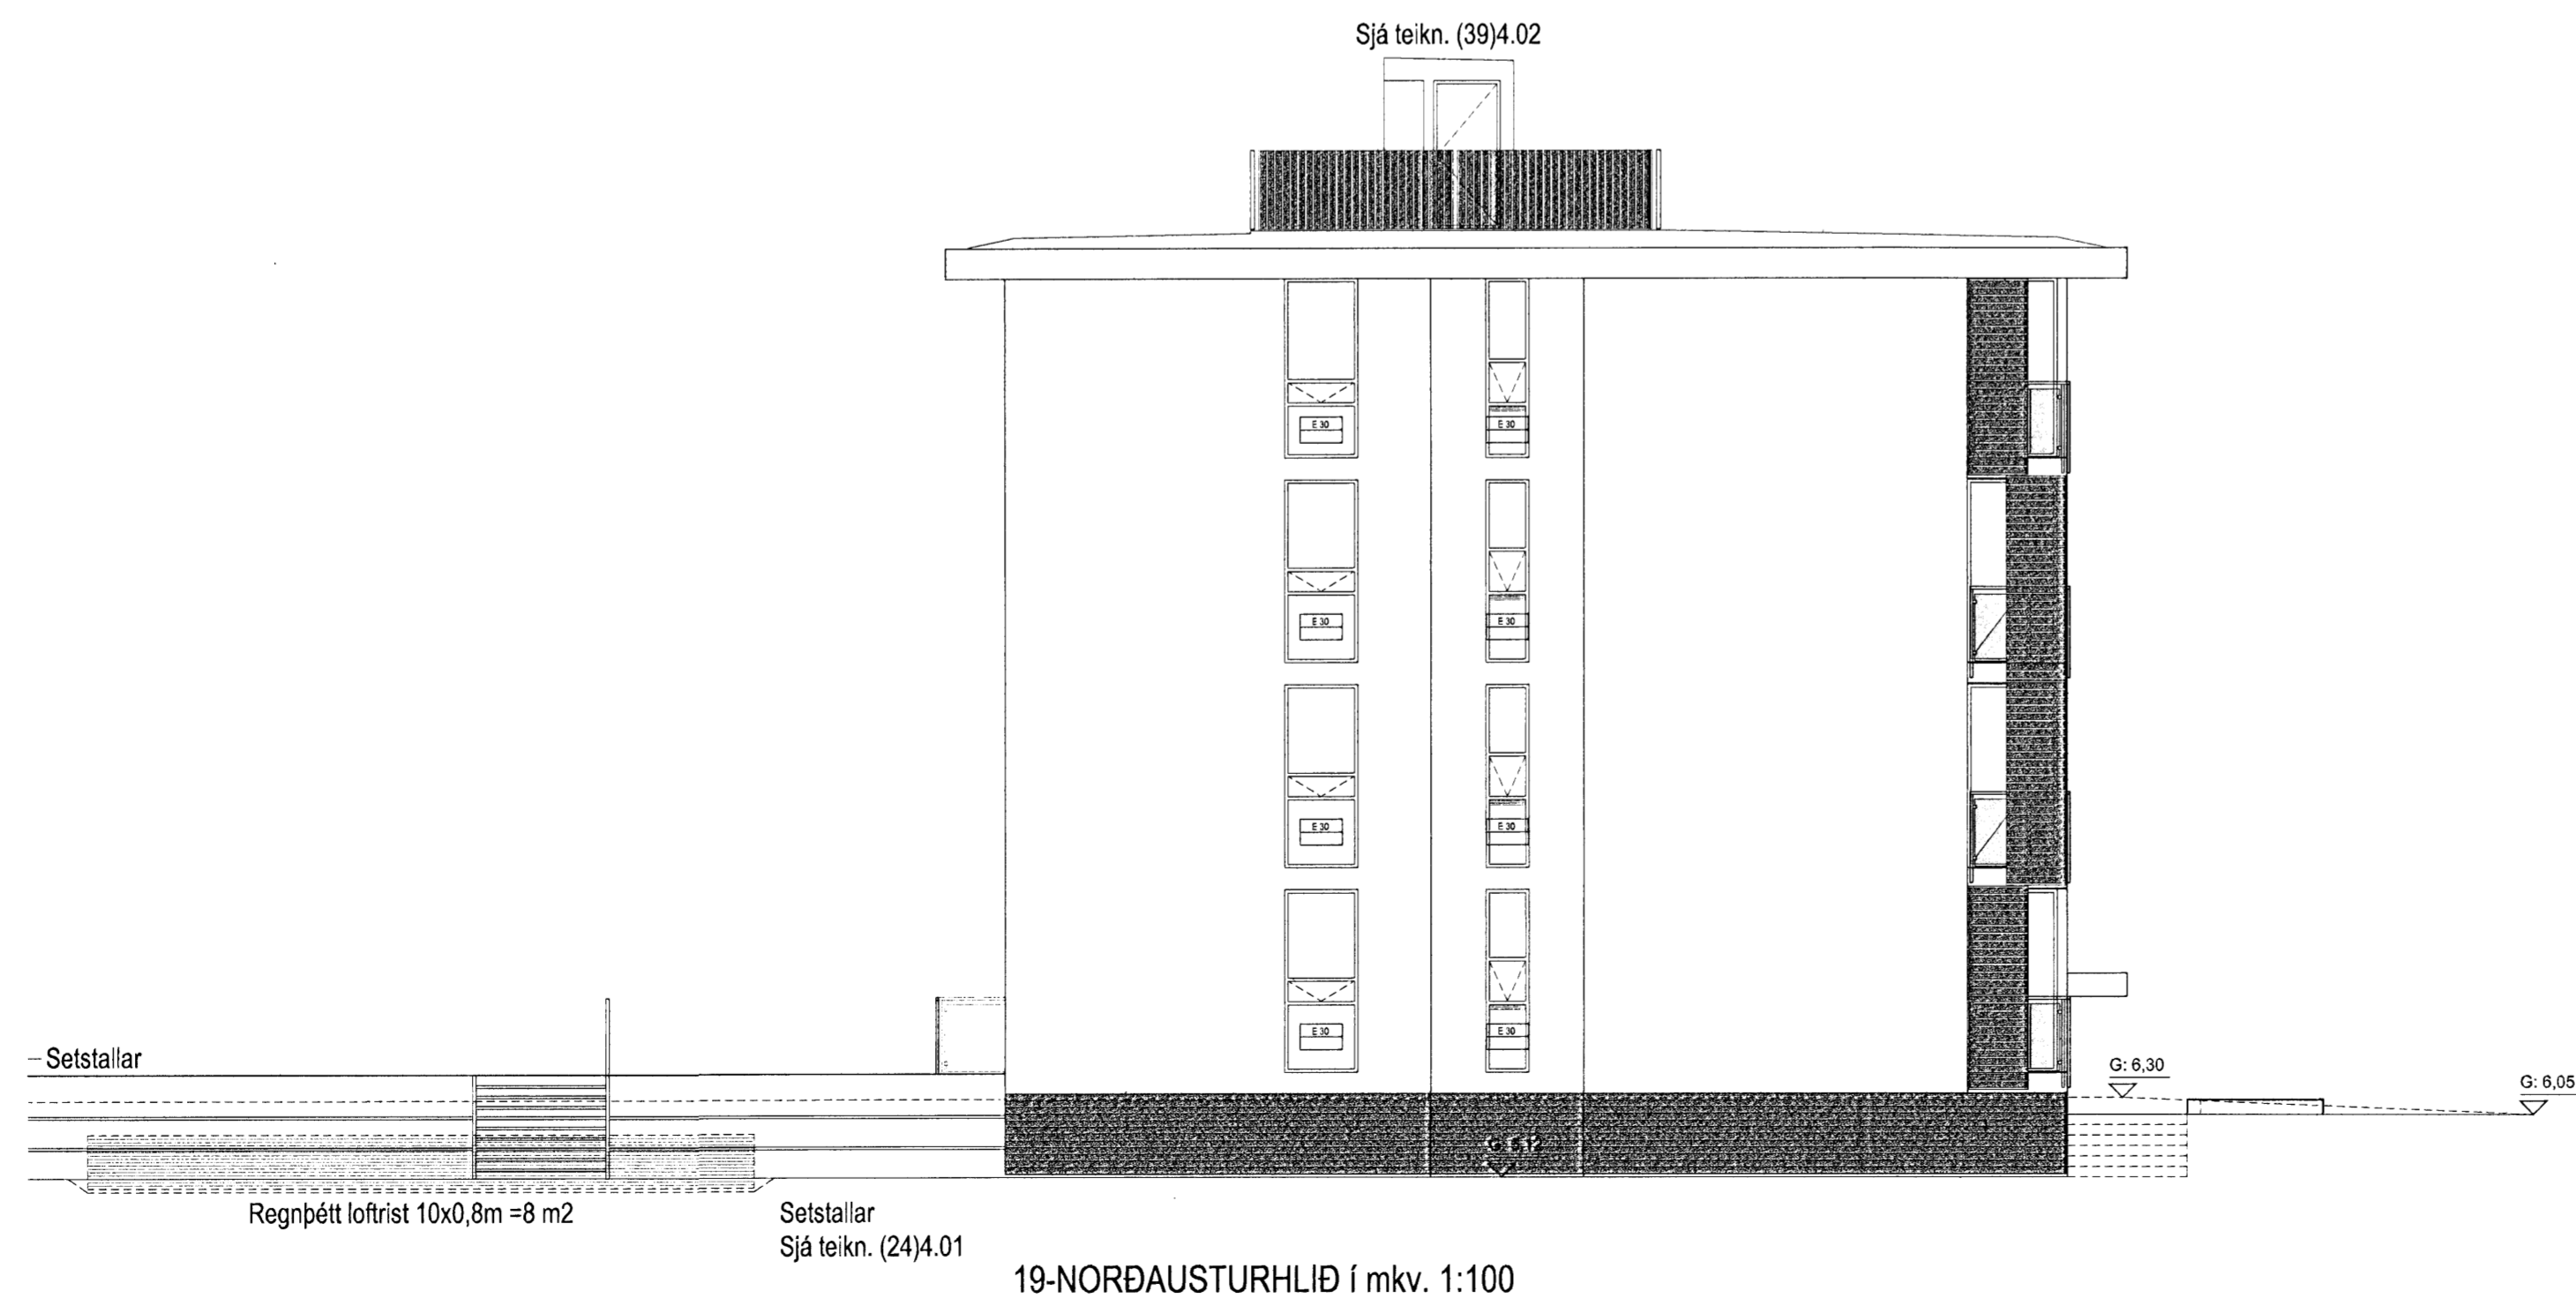

19-NORÐAUSTURHLID í mkv. 1:100

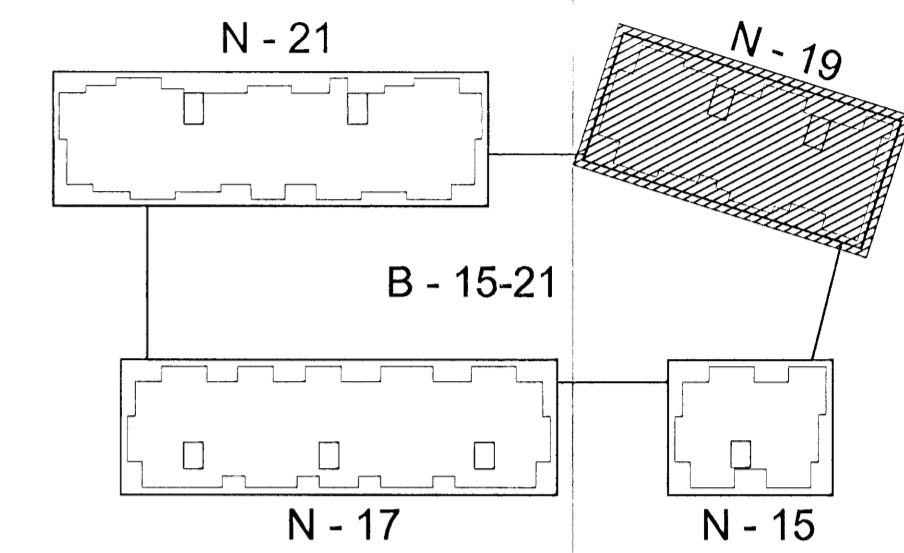

Lykilmynd í mkv. 1:1000

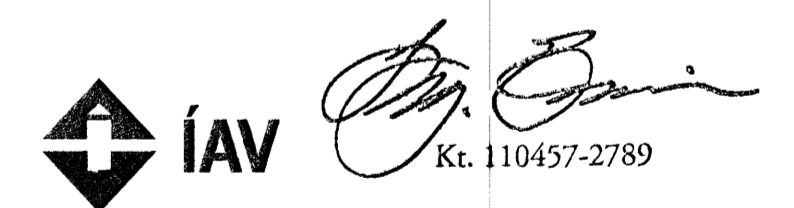

Norðurbakki 15-21
Fjölbýlishús

NORÐURBAKKI 19 0446

Verkefning
ÓLÍF Sigurður Einarsson
NORÐVESTUR OG NORÐAUSTUR
MKV. 1:100 4. JUL 2005
DAGSETT 01.06.2006
TEIKNAD: SE, JBE
SKIFA 0446-19-(39)3.14.dsg

(39)3.14

BATTERÍD
ARKITEKTAR

Jón Ólafur Ólafsson FAI
kt: 090658-4099

Sigurður Einarsson FAI
kt: 110457-2789

Sigurður Harðarson FAI
kt: 030446-3999

kt: 521291-1259
Trönguráunil 1
220 Hafnarfjörð

S: 54 54 700 F: 54 54 701
Netfang: batterid@arkitekt.is
Helmasíða: www.arkitekt.is

© BATTERÍD EHF
ÖLL AFRÖT OG AFRITUN TEIKNINGAR ADHELTA EÐA Í HEILD ER HÁÐ SKRIFLEGU LEYFI HÖFUÐA