



**GRUNNMYND 3.HÆÐAR**  
**NÆÐRI HLUTI INNBLÁSTURSSAMSTÆÐU - LOFTRÆSTING**

1:50

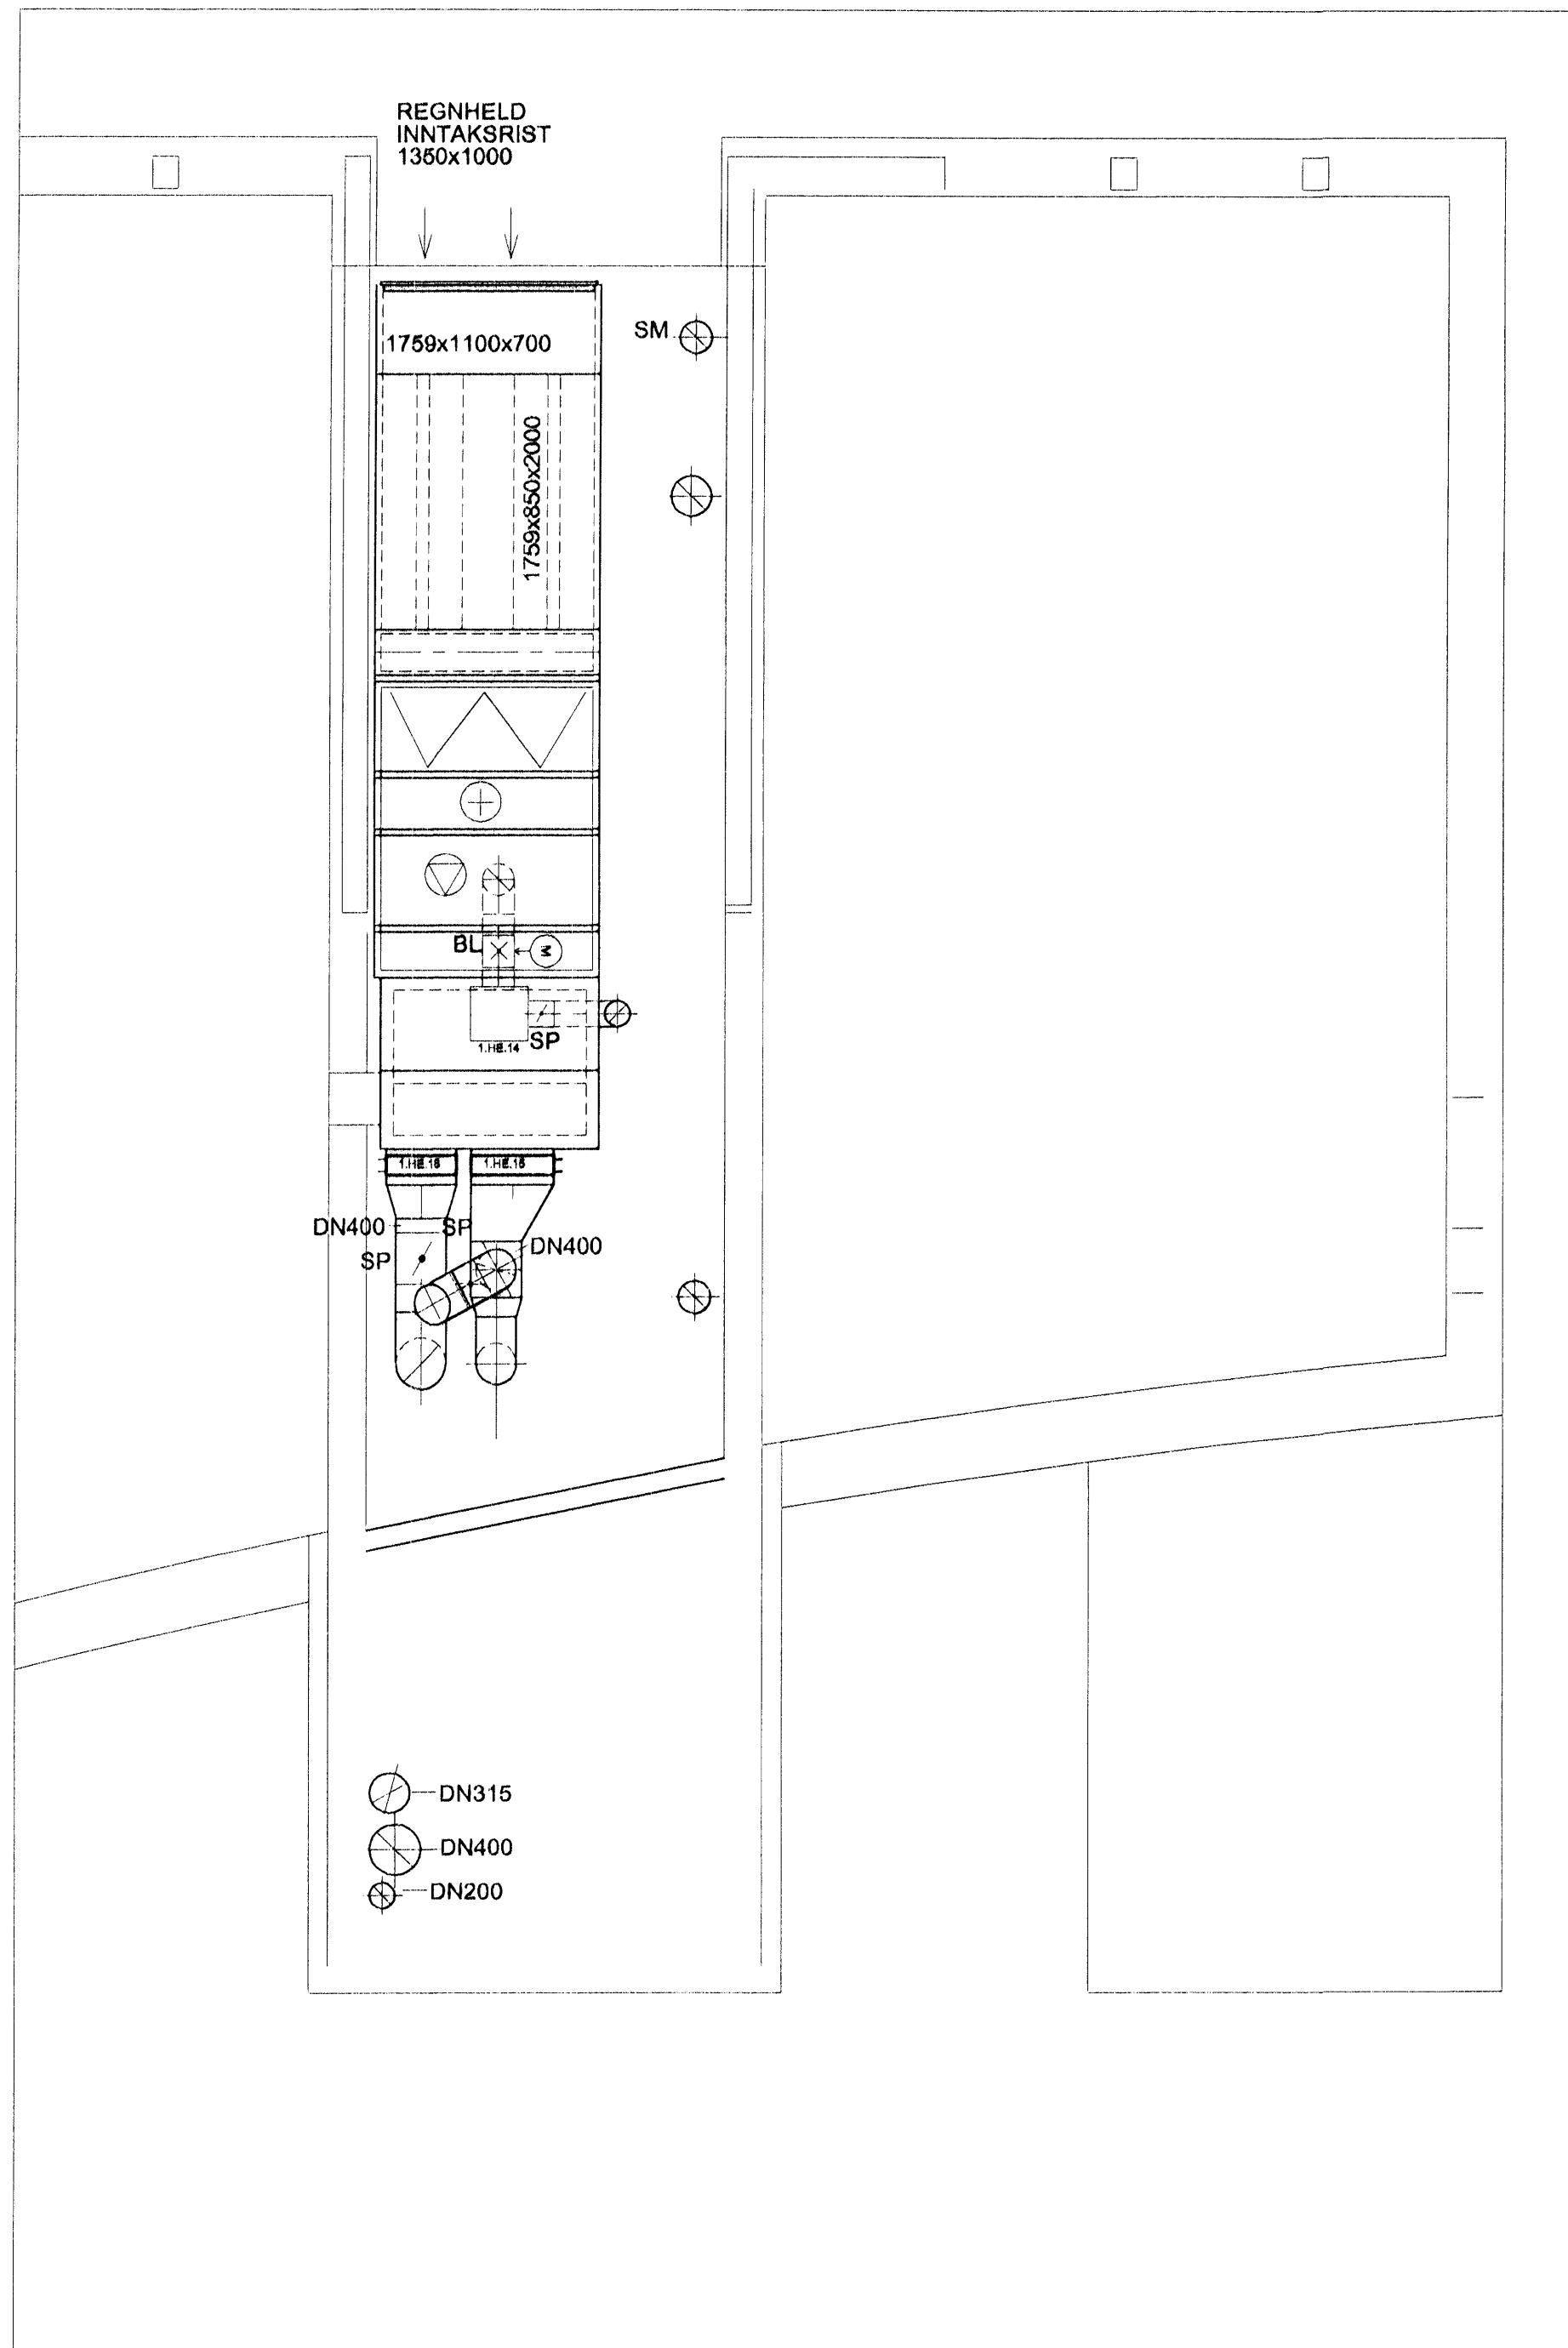


**GRUNNMYND 3.HÆÐAR**  
**EFRI HLUTI INNBLÁSTURSSAMSTÆÐU - LOFTRÆSTING**

1:50

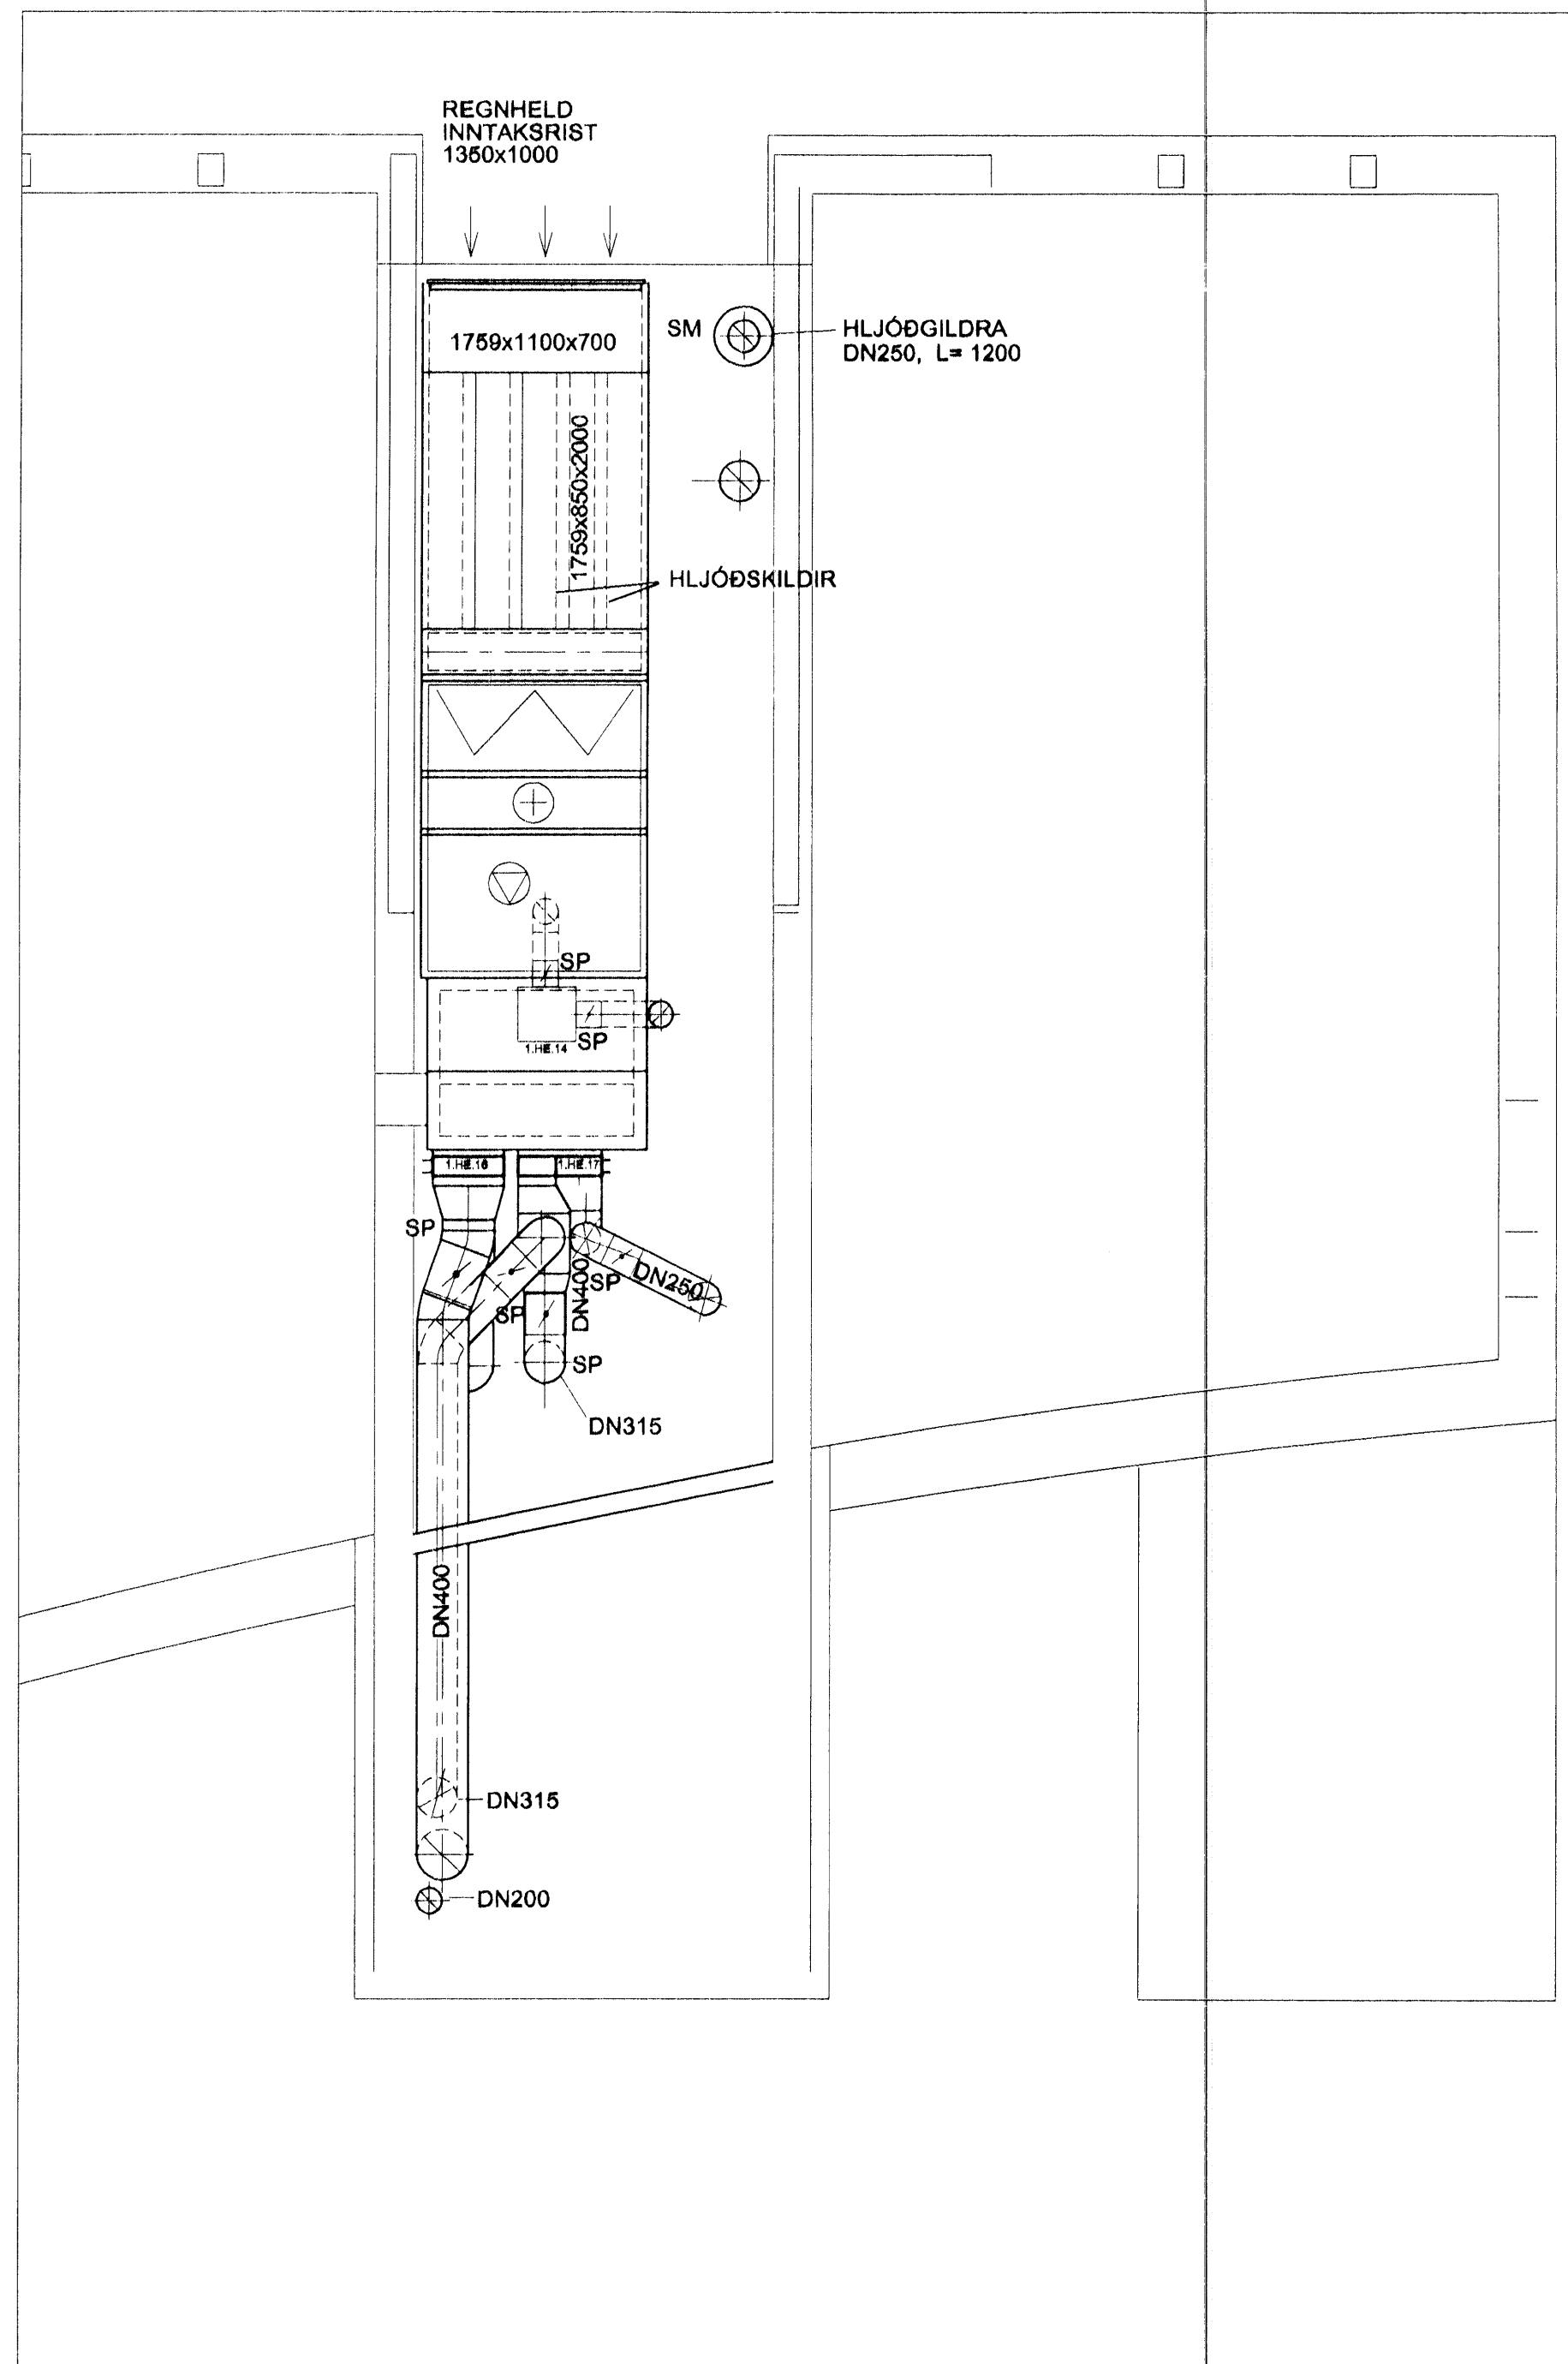

**GRUNNMYND 3.HÆÐAR**  
**ÚTSOGSSAMSTÆÐA - LOFTRÆSTING**

1:50

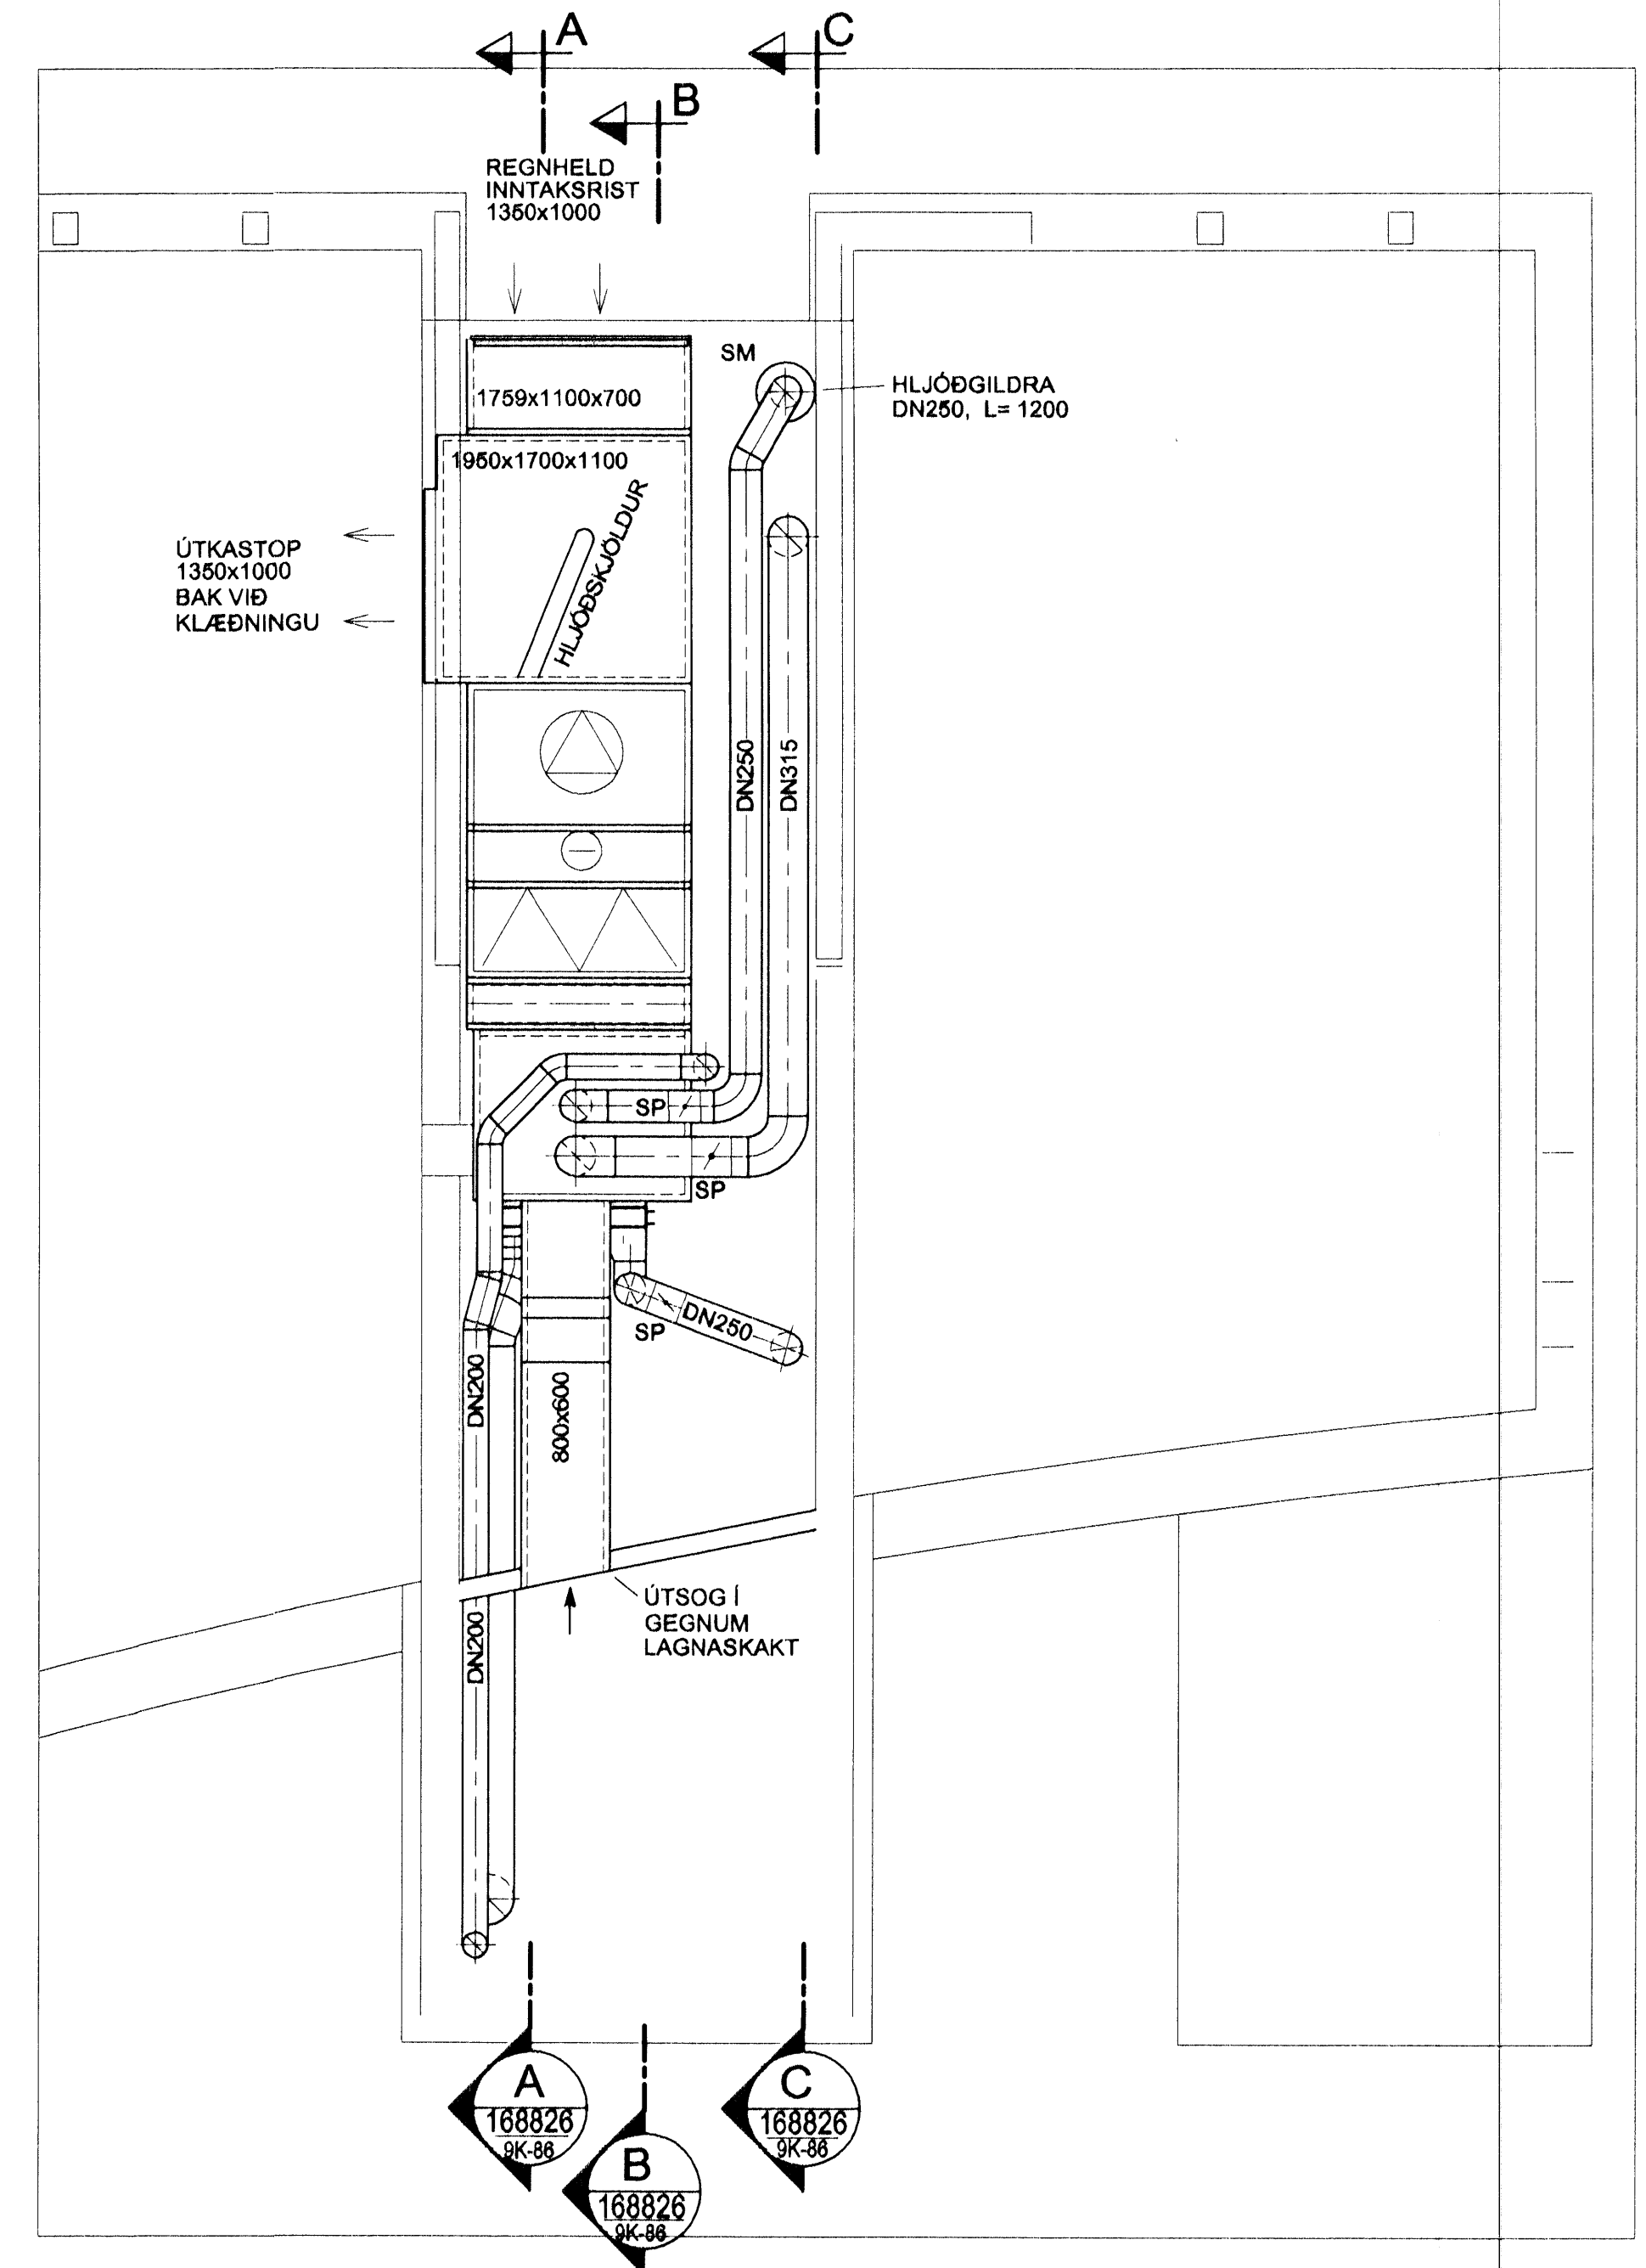

Skýringar:  
Explanations:

Breyt. / Rev.	Dagur / Date	Stimp / Approved	Notk. heimil / Released
5	28.09.04	ÓS.	
5	07.05.04	ÓS.	
3	28.01.04	ÓS.	
2	31.10.03	ÓS.	
1	09.09.03	RK.	

Fjöldi stúka / Number of pieces	Íhlutur / Object	Altrú / Item	Efni / Material	Þyngd / Weight	Stærð / Size	Skilgreining / Remarks
IV III II I	SKRIFSTOFUHÓUS ALCAN	Mhl. 94			Stærð / Size: A1	Skilgreining / Remarks: 1:50
	GRUNNMYND 3.HÆÐAR					
	LOFTRÆSTING					
	VGK CONSULTING ENGINEERS LTD.					
	ALCAN PRIMARY METAL EUROPE					
	ISAL					
	168825					

*Handwritten signature*



*Handwritten signature*  
01.11.2004