



1 3. hæð 2/3
1 : 50

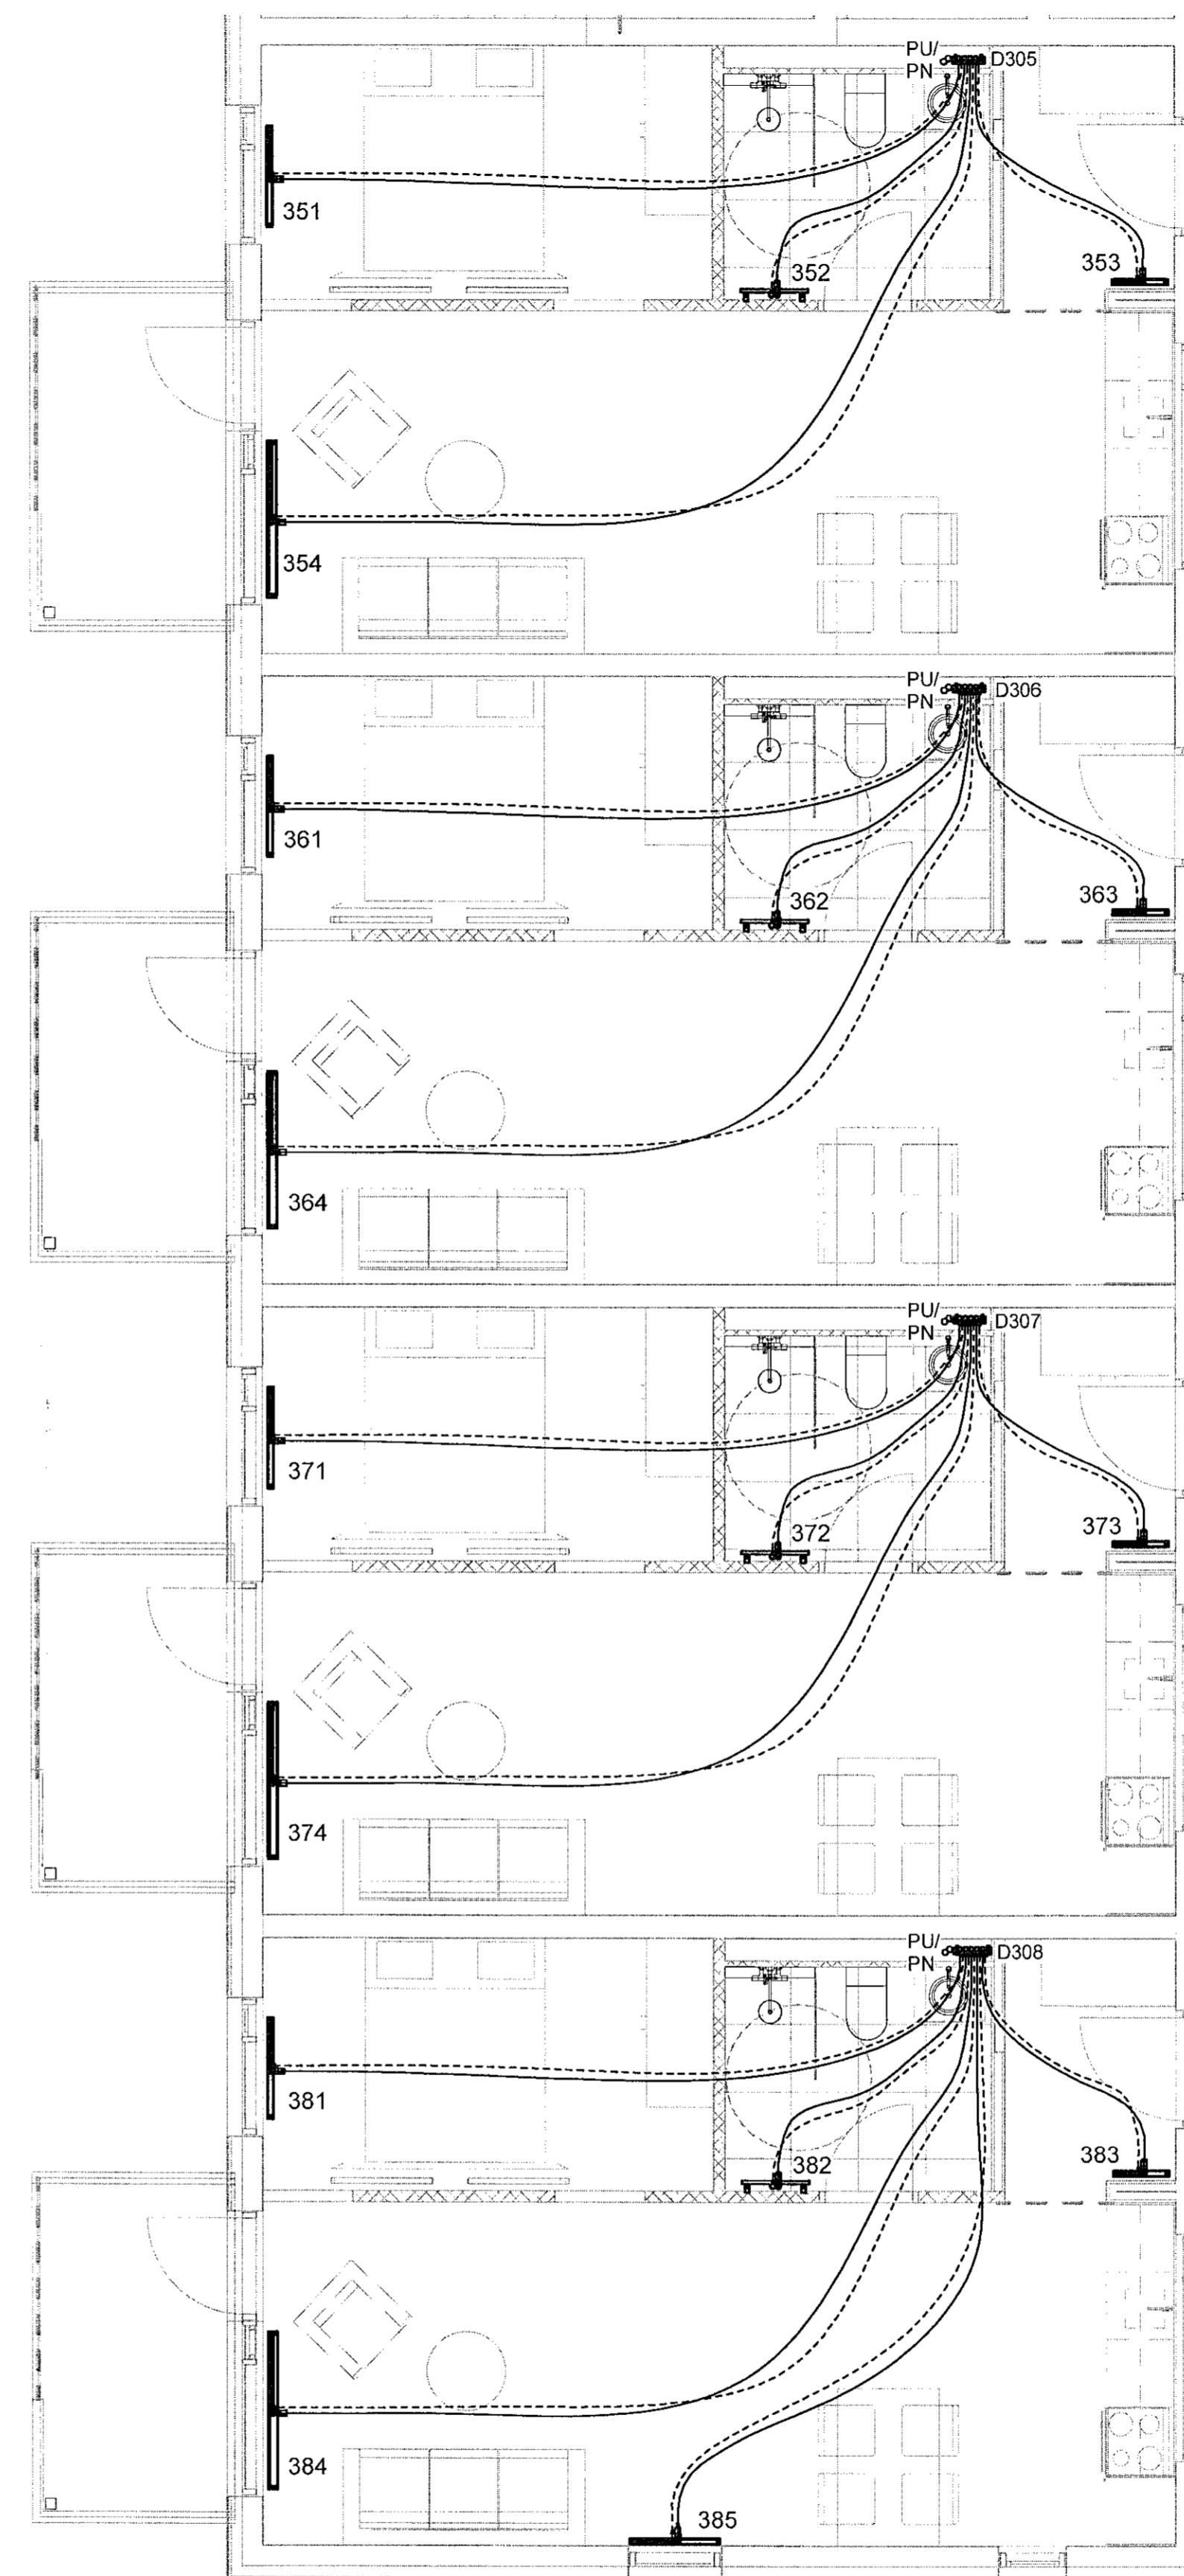

2 3. hæð 3/3
1 : 50

Samþykkt þann
22. sep. 2021
F.H. Verkfæðistofa Reykjavíkur
Hjálmar A. Jónsson
HWAJ

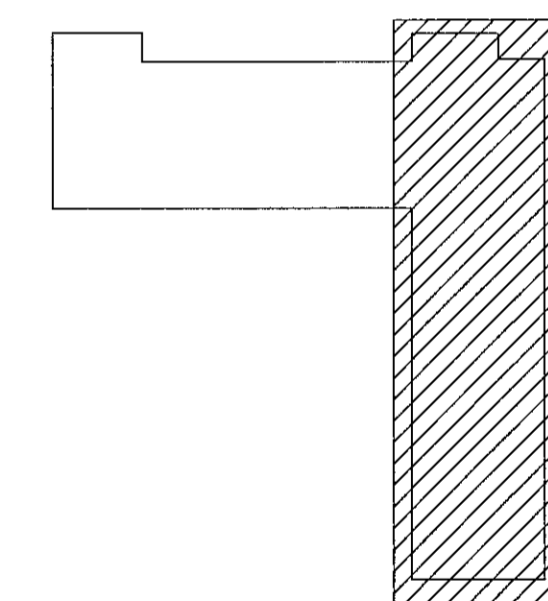

VERKTEIKNING GERD Á
GRUNNI ADALUPPDRATTA
SEM SAMÞYKKTIR VORU ÞANN:
22 JUL 2021
Ásgeir Ásgeirsson - kt. 060161-5429

NR.	BREYTING	DAGS	BY
A	Verkteikning	09.07.2021	AG

DAGS F.H. VERKFRÆÐISTOFU REYKJAVÍKUR:
Egbert Elmar Þóráinsson 140574-4819

DAGS HÖNNUNARSTJÓRI:
Ásgeir Ásgeirsson 060161-5429

**Verkfæðistofa
REYKJAVÍKUR**
FISKISLÖÐ 75, 101, REYKJAVÍK KT: 560415-0600

VERK:
**Nónhamar 3
221 Hafnarfjörður**

TEIKNING:
**Lagnateikning
Hitakerfi
3. hæð - 2, 3**

VERKNR.: 2104	MKV.: 1 : 50
HANNAD: EJP	TEIKNAD: AG
DAGS: 09.07.2021	YFIRFARID: JPF
TEIKNING NR.: H-32	ÚTGÁFA NR.: A