



Sampykkt þann  
22. sep. 2021  
F.h. byggingarfulltrúans í Hafnarföru  
Hálmir A. Jónsson  
1-193

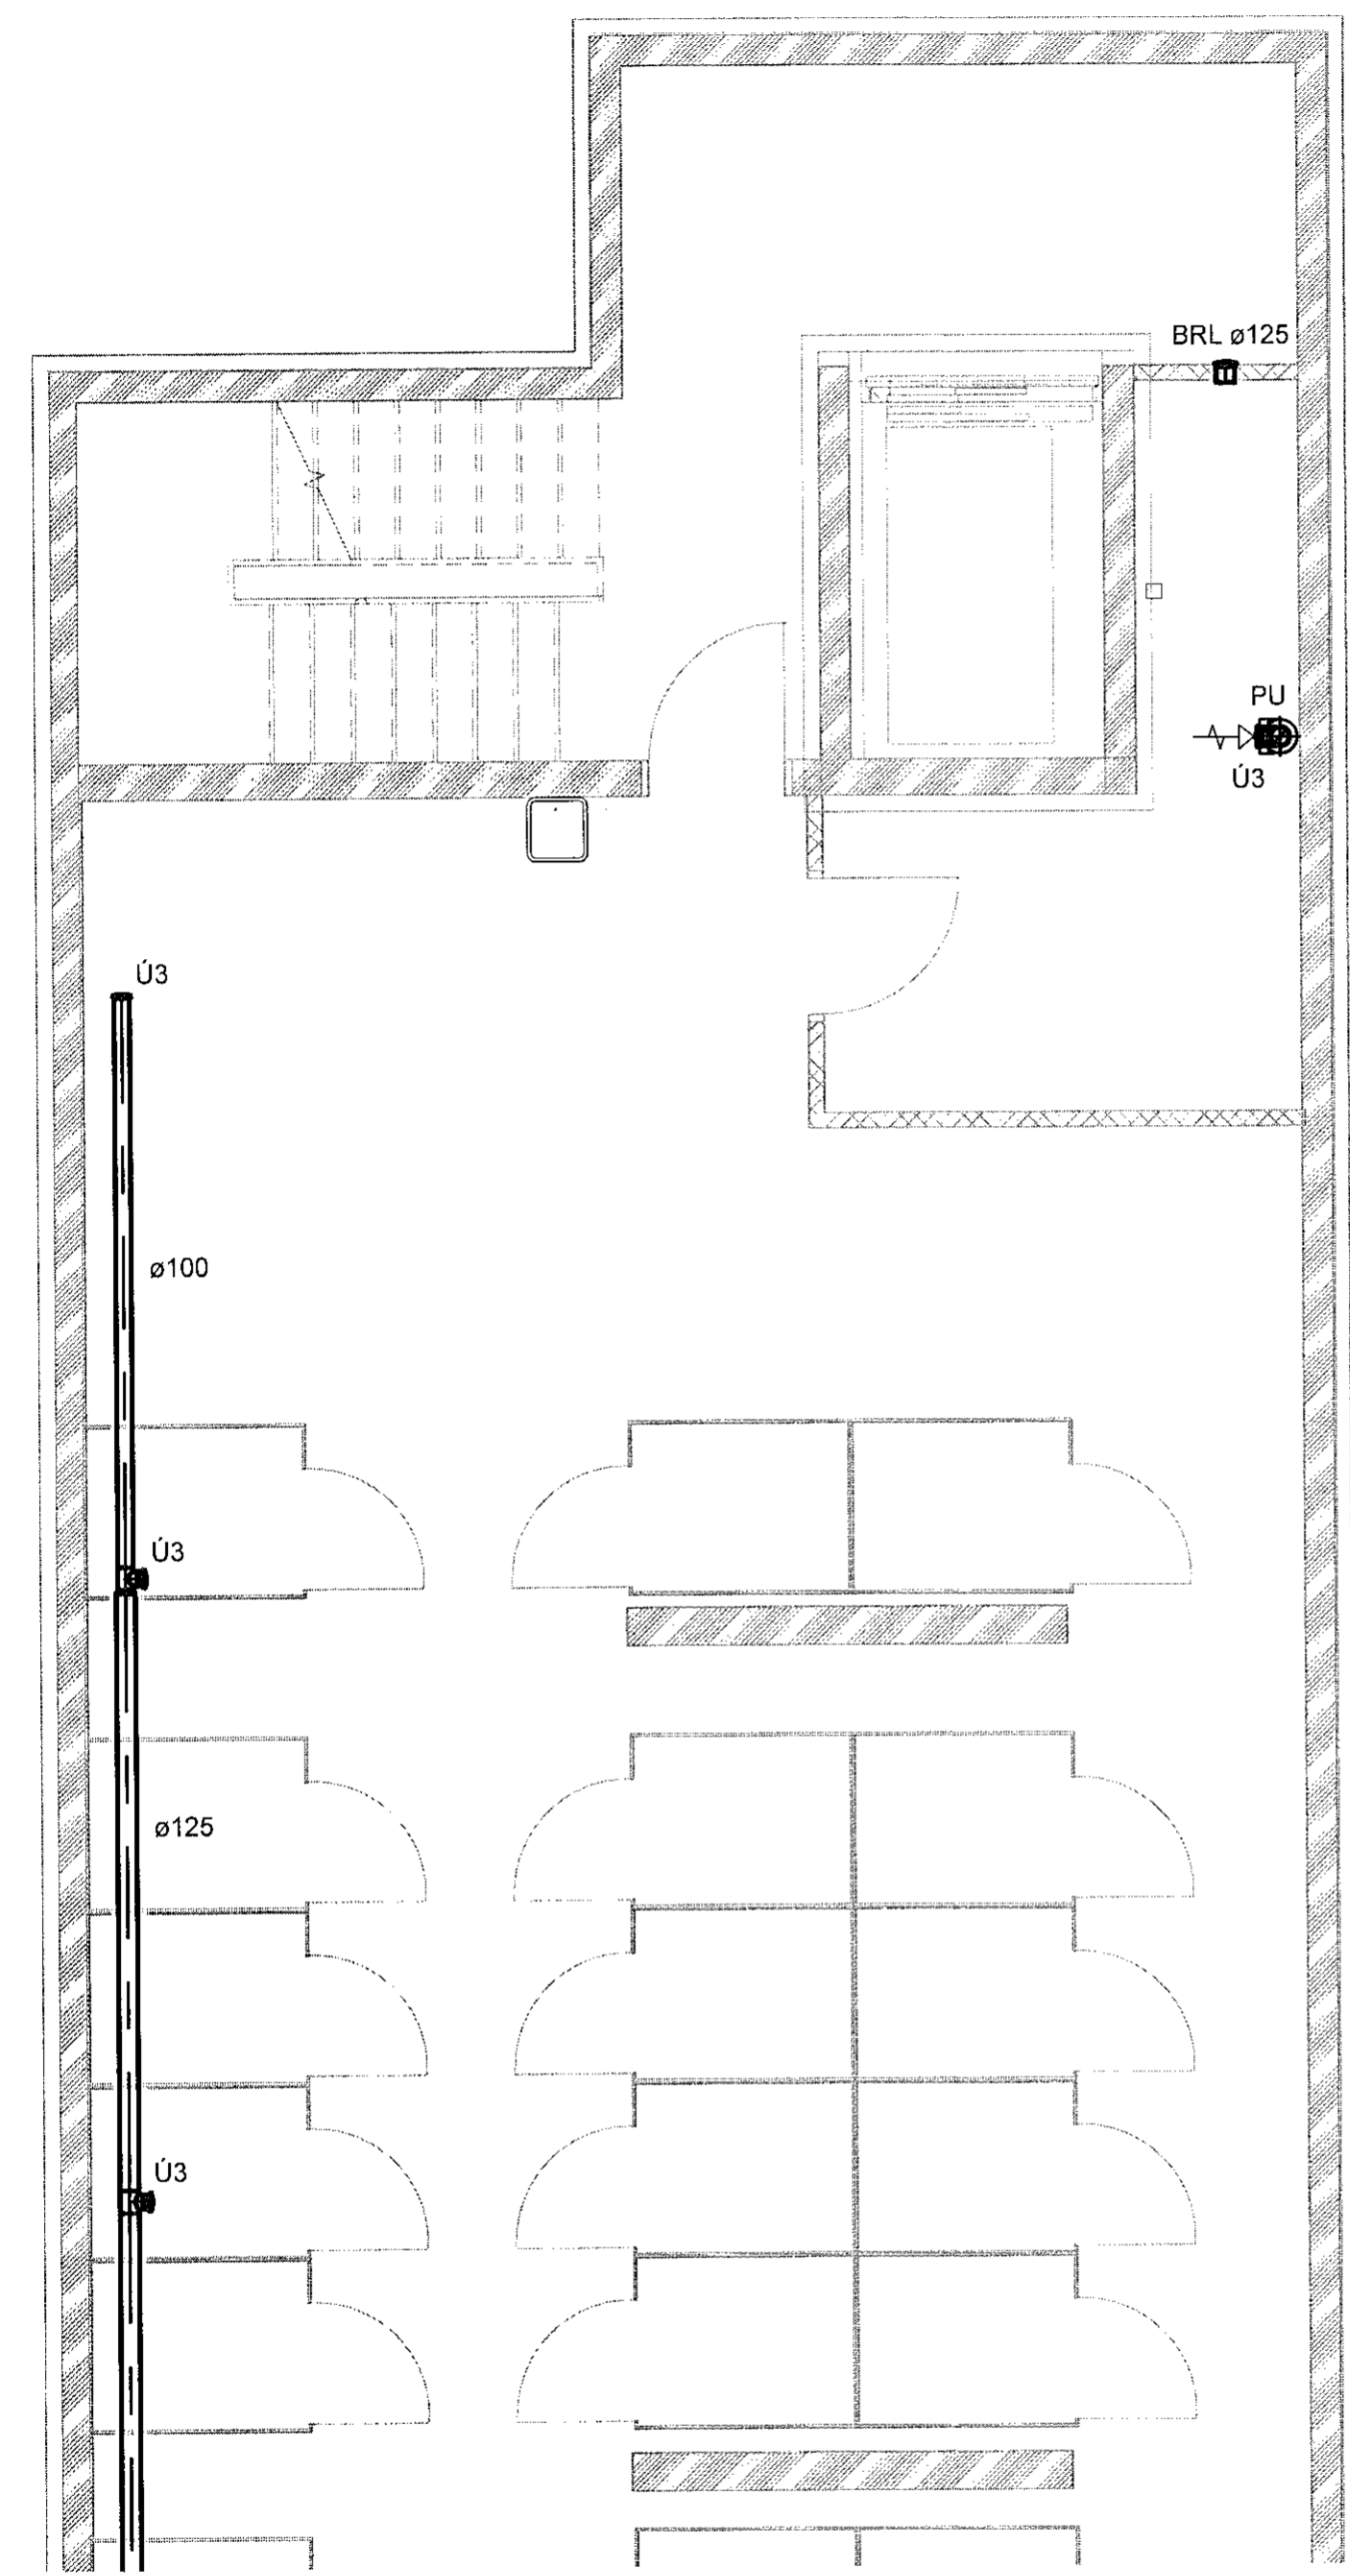


1 Kjallari - 1  
1 : 50

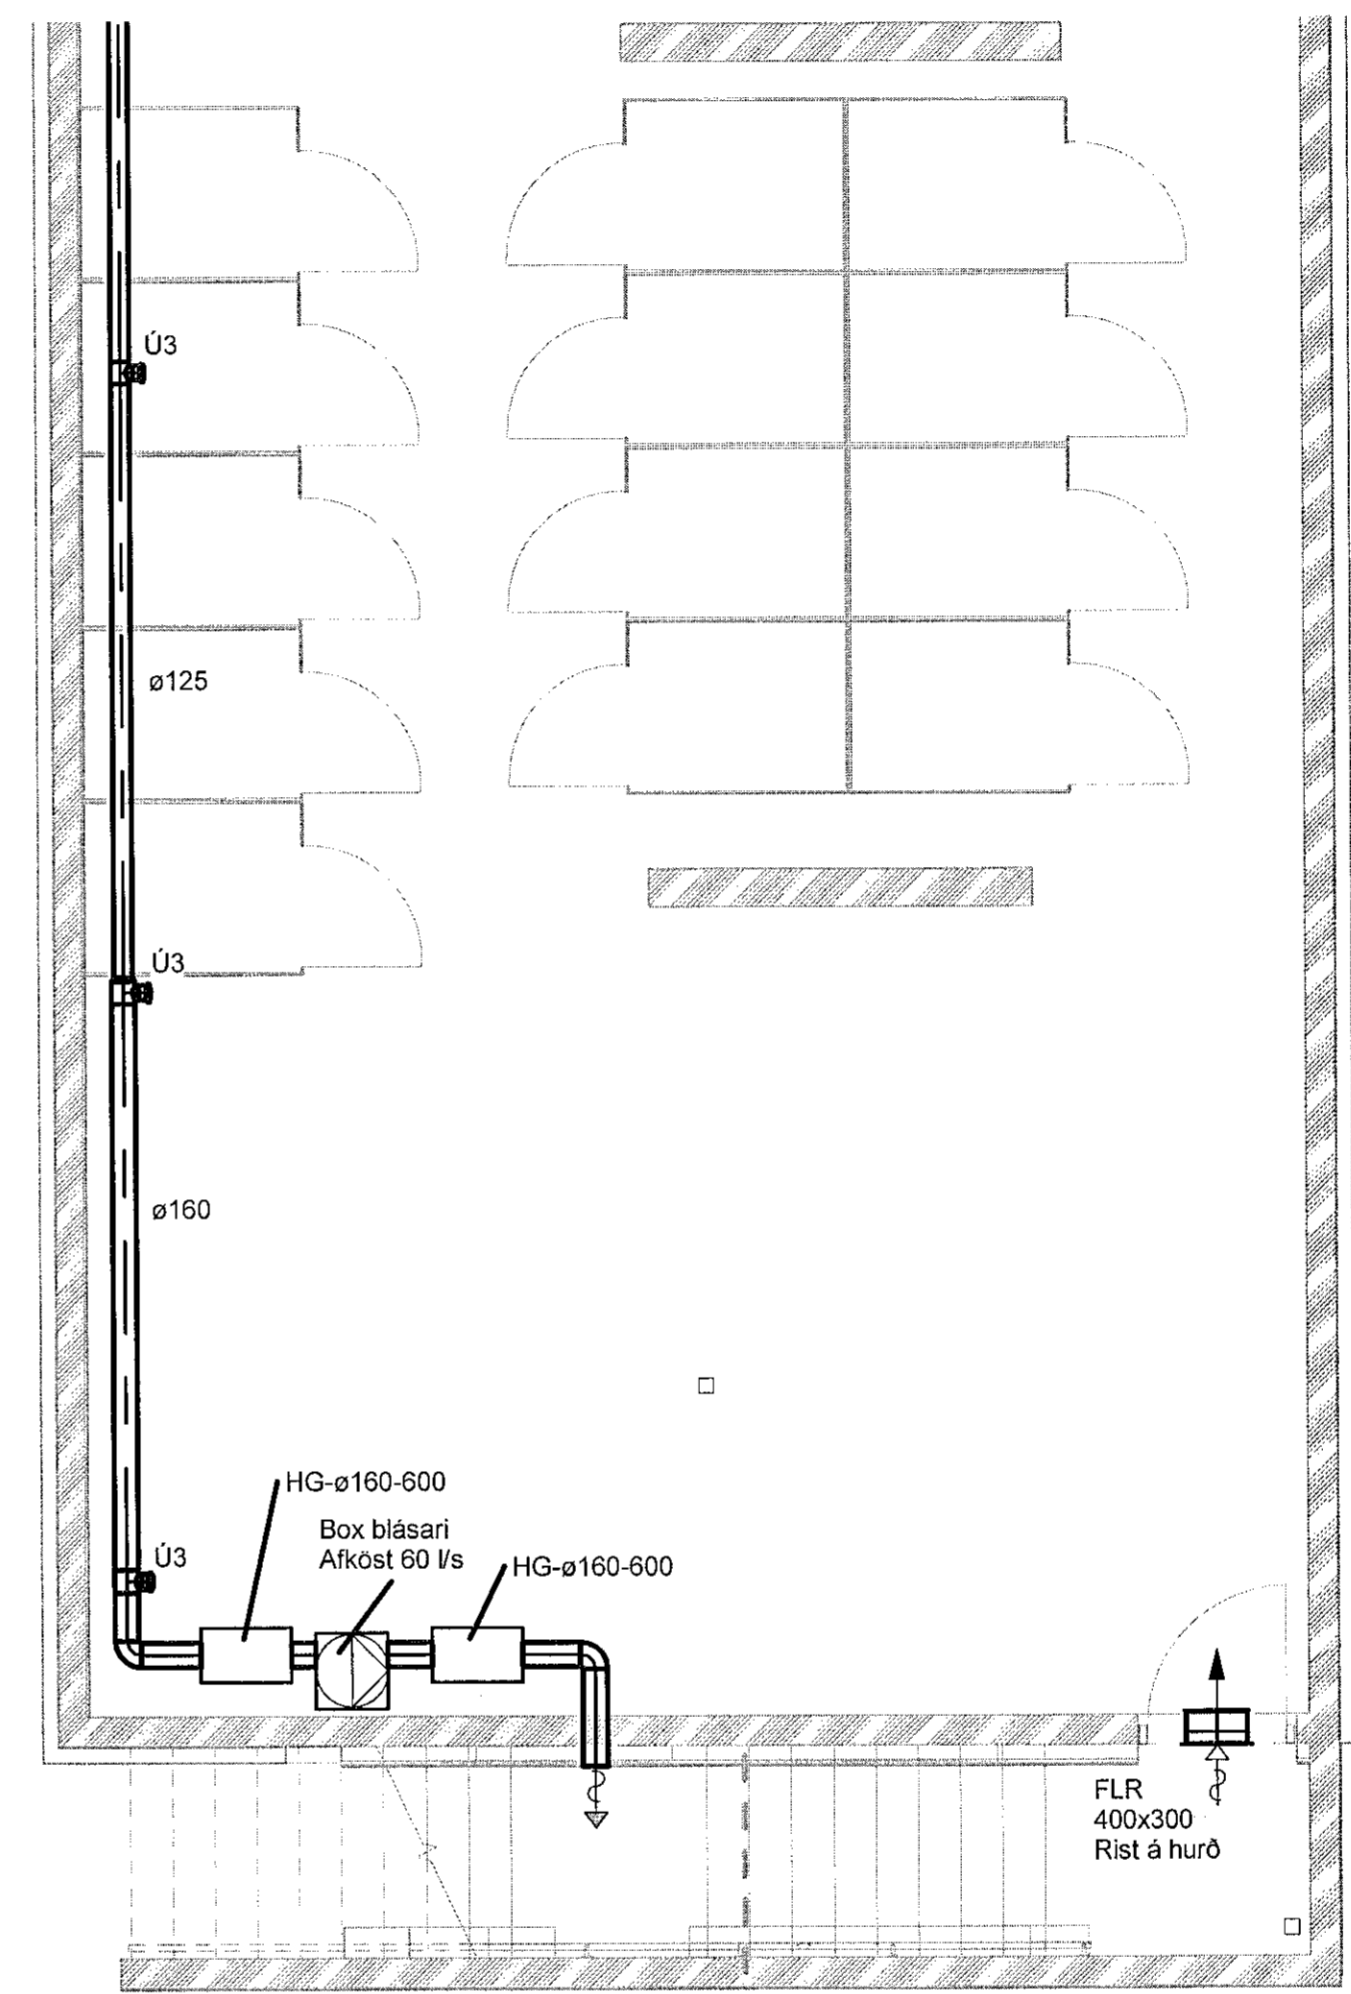

2 Kjallari - 2  
1 : 50

Skýringar:  
Ú1 merkir útsogsventill ø125 - afköst 20 l/s  
Ú2 merkir útsogsventill ø125 - afköst 30 l/s  
Ú3 merkir útsogsventill ø100 - afköst 10 l/s  
FLV merkir ferskloftsventill ø125  
BRL merkir brunaloka

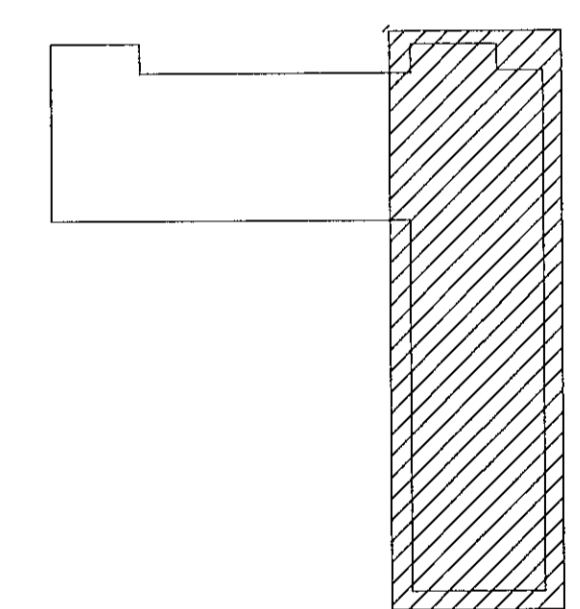

VERKTEIKNING GERÐ Á  
GRUNNI ADALUPPDRATTA  
SEM SAMPYKKTIR VORU ÞANN:  
22 JUL 2021  
Asgeir Asgeirsson kt. 060161-5429

NR.	BREYTING	DAGS	BY
A	Verkteikning	09.07.2021	EEP

DAGS F.H. VERKFRÆÐISTOFU REYKJAVÍKUR:  
Egbert Elmar Þórarinnsson 140574-4819

DAGS HÖNNUNARSTJÓRI:  
Asgeir Asgeirsson 060161-5429

**Verkfræðistofa  
REYKJAVÍKUR**  
FISKISLÓÐ 75, 101, REYKJAVÍK KT: 560415-0600

VERK:  
**Nónhamar 3  
221 Hafnarfjörður**

TEIKNING:  
**Lagnateikning  
Loftræsting  
Kjallari**

VERKNR.: **2104** MKV.: **1 : 50**

HANNAÐ: **EEP** TEIKNAD: **AG** YFIRFARID: **JPF**

DAGS: **09.07.2021** TEIKNING NR.: **L-01** ÚTGÁFA NR.: **A**