



FESTING MARISSA'S VID SKORSTEIN 1:10

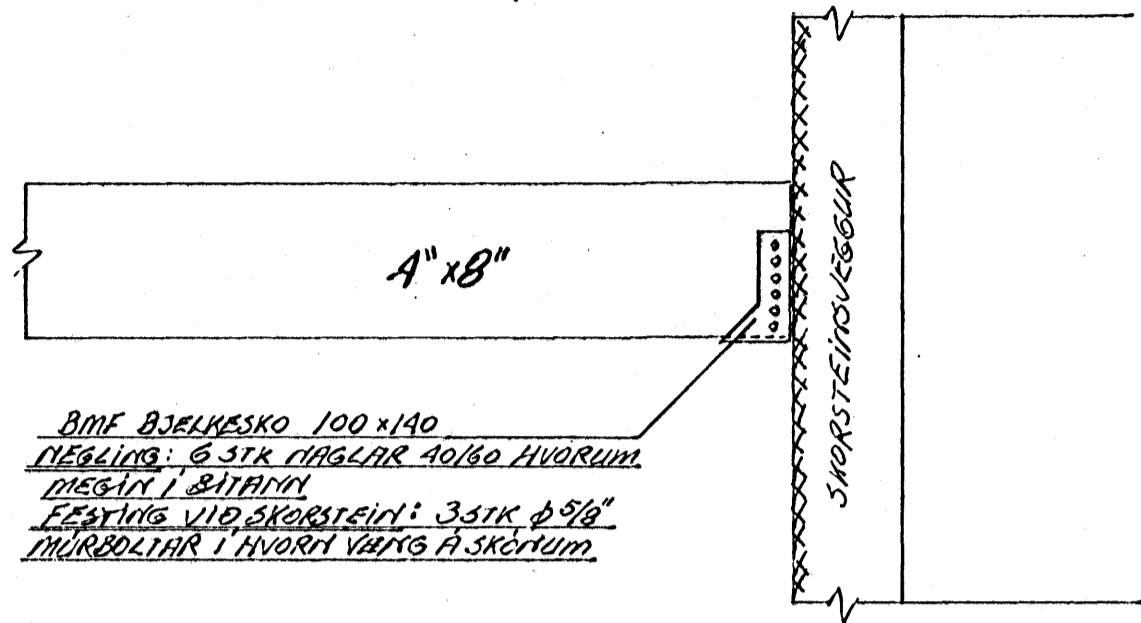

BMF BJELKESKO 100x140
 NÆGLING: 6 STR NAGLAR 40/60 HVORUM
 MEGIN I BÍTAMM
 FESTING VID SKORSTEIN: 3 STK Ø 9/8"
 MURBOGTAR I HVORUM VANG A SKORNUM


GAFLVEGGIR KVISTS SAMSETNING SPERRA 1:10

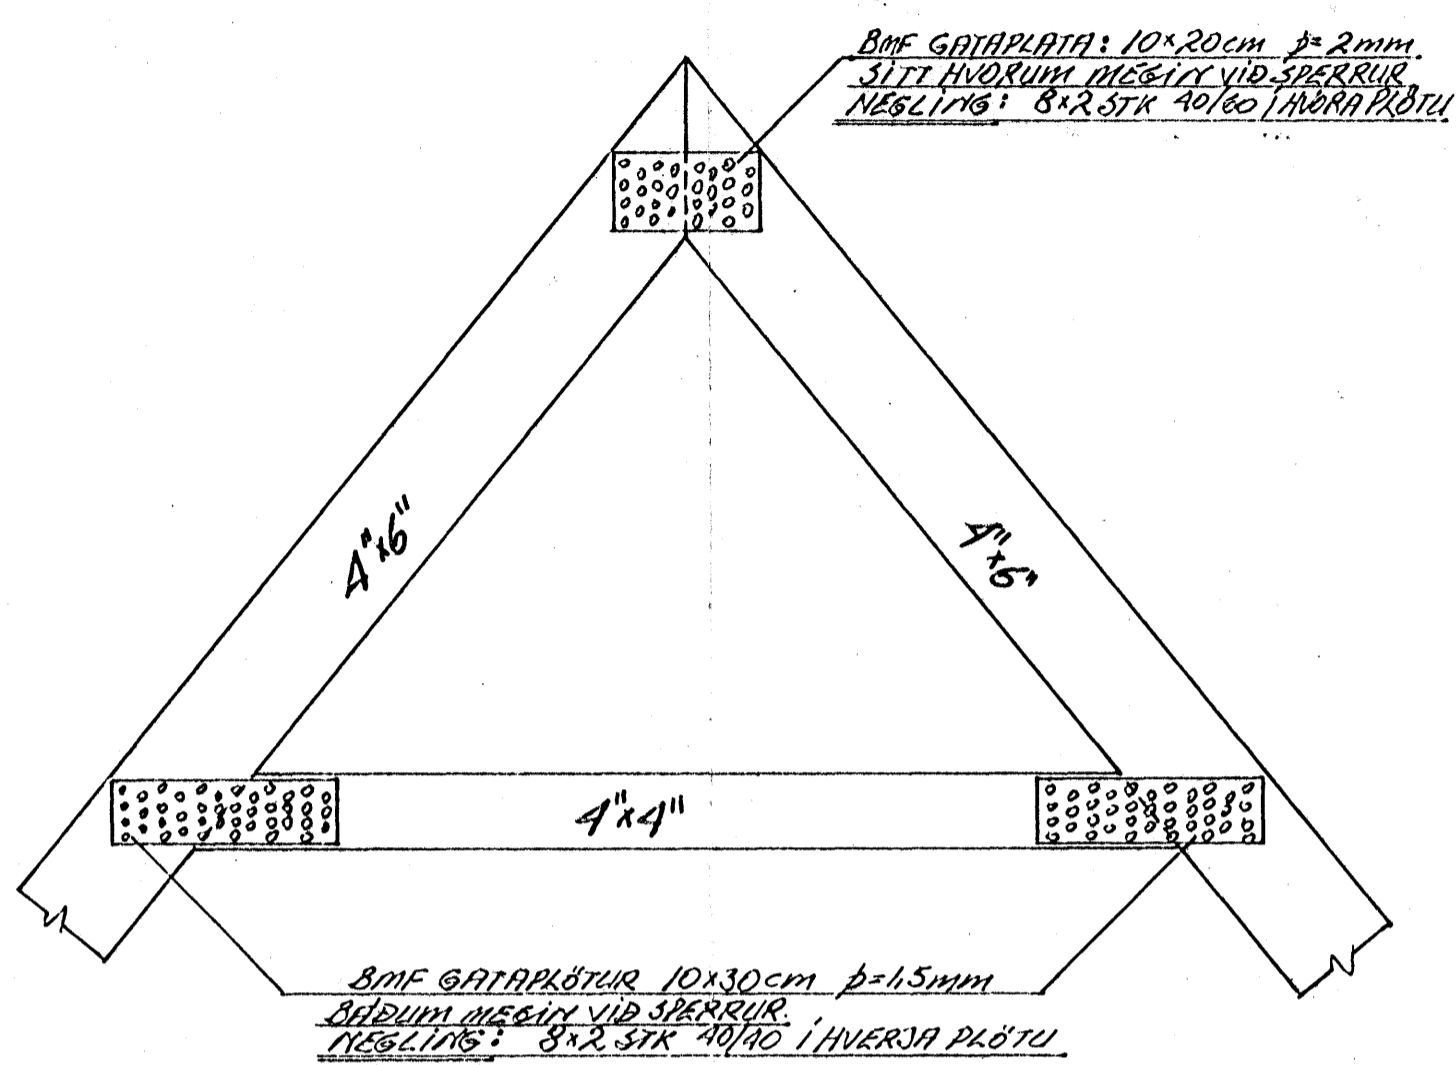

BMF GATAPLATA: 10x20cm p=2mm
 SITT HVORUM MEGIN VID SPERRUR
 NÆGLING: 8x2 STK 40/60 I HVORA PLOTU

BMF GATAPLÖTUR 10x30cm p=1.5mm
 BÄÐUM MEGIN VID SPERRUR
 NÆGLING: 8x2 STK 40/40 I HVORA PLOTU


FESTING SPERRA VID MARISSA'S 1:10

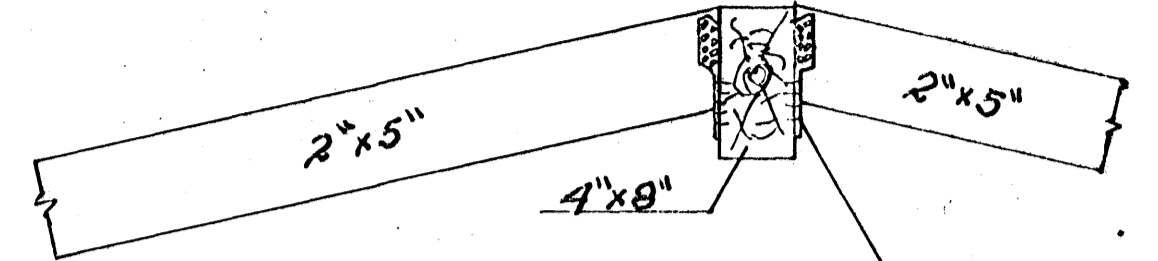

TAGASEANKER TYPE 170, 2 I HVORA SPERRU
 NÆGLING: 2x6 STK 40/60 I HVORT ANKERI


SAMSKONAR FESTINGAR A 4"x5" VID 4"x8"

FESTING SPERRA VID REIM 1:10

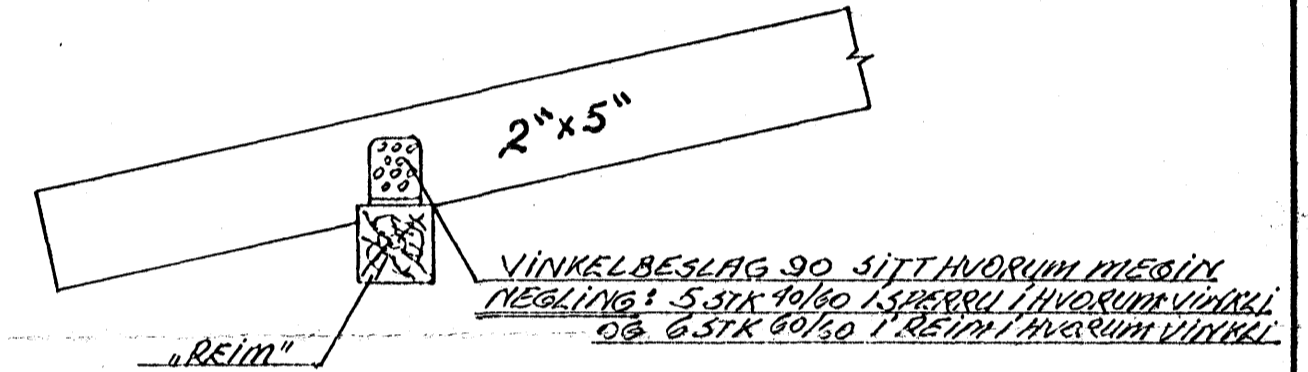

VINKELBESLAG 90 SITT HVORUM MEGIN
 NÆGLING: 5 STK 40/60 I SPERRU I HVORUM VINKEL
 OG 6 STK 60/60 I REIM I HVORUM VINKEL


FESTING MARISSA'S VID STOD I VEGG 1:10
FESTING STODAR VID REIM 1:10

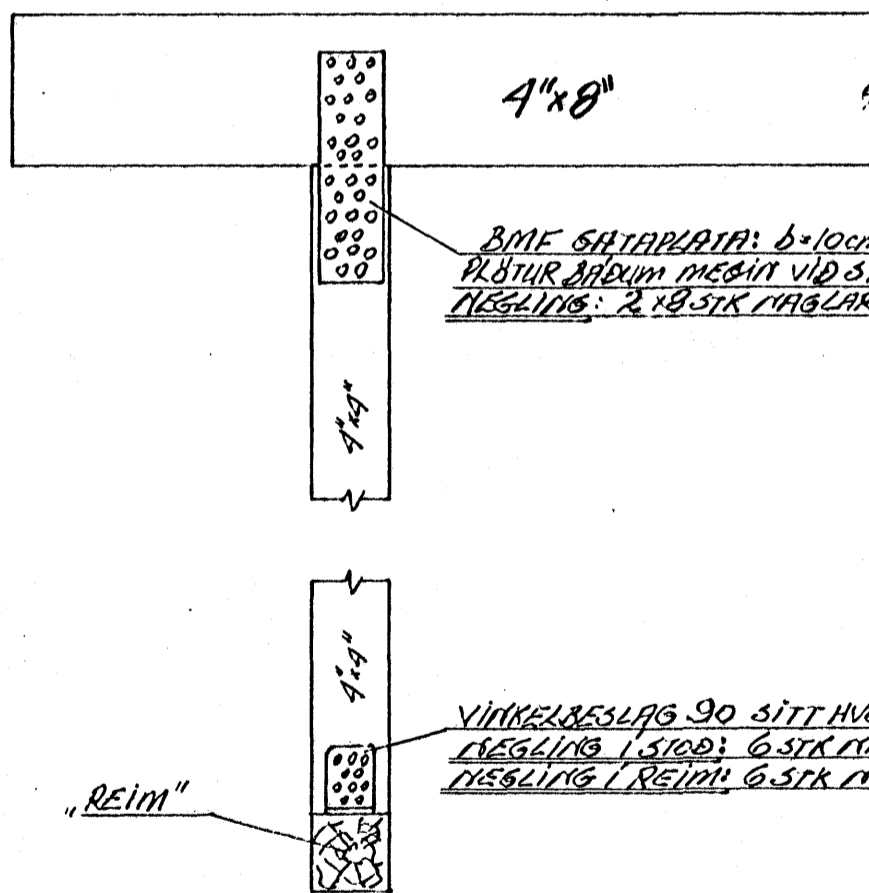

BMF GATAPLATA: b=10cm L=30cm p=1.5mm
 PLOTUR BÄÐUM MEGIN VID STODINA
 NÆGLING: 2x8 STK NAGLAR 40/40 I HVORA PLOTU

VINKELBESLAG 90 SITT HVORUM MEGIN I STOD
 NÆGLING I STOD: 6 STK NAGLAR 40/40
 NÆGLING I REIM: 6 STK NAGLAR 40/60


FESTING STODAR I GAFLVEGGJUM KVISTS 1:10

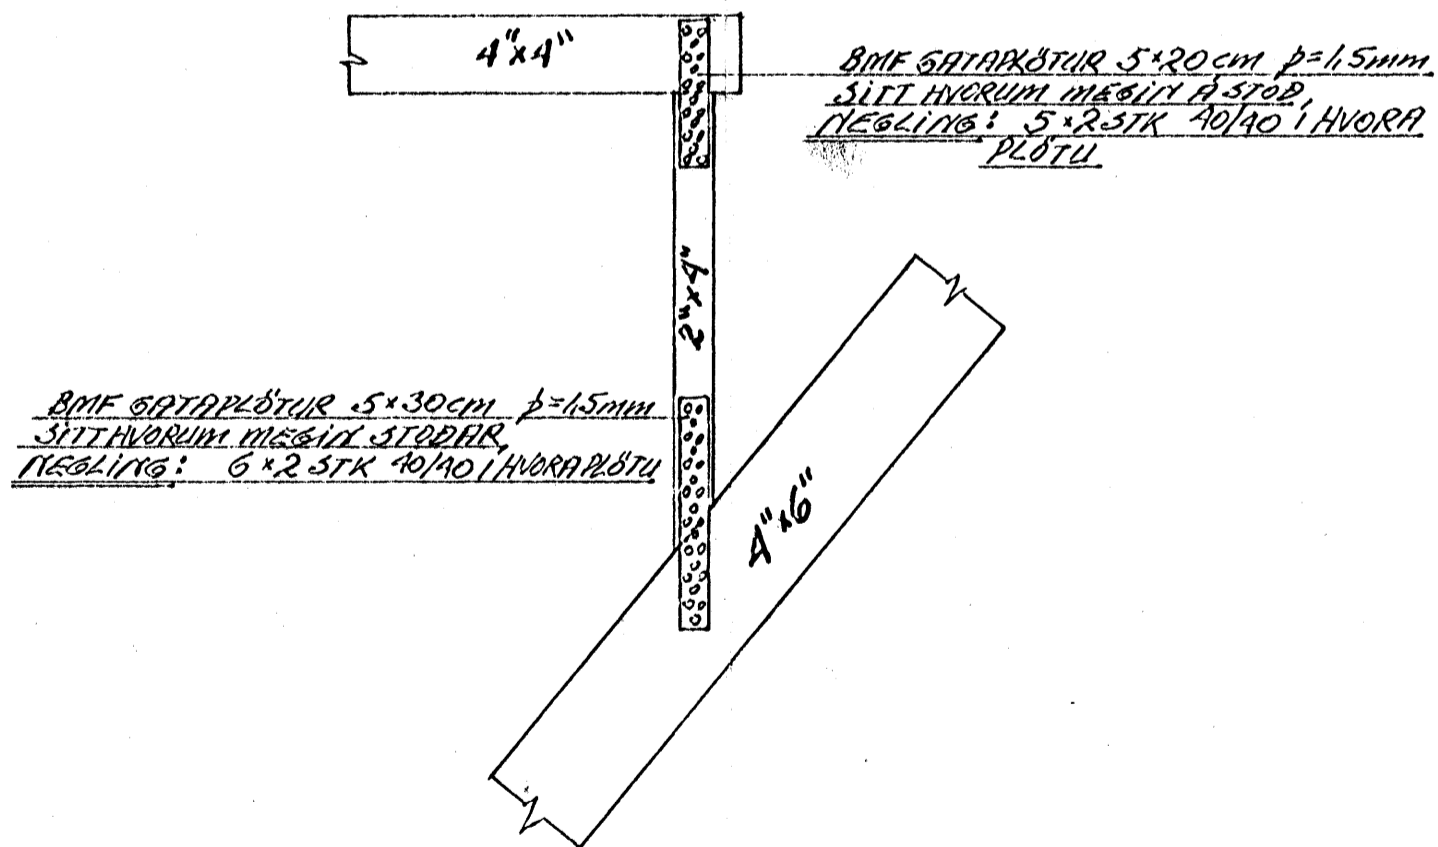

BMF GATAPLÖTUR 5x20cm p=1.5mm
 SITT HVORUM MEGIN A STOD
 NÆGLING: 5x2 STK 40/40 I HVORA
 PLOTU


BMF GATAPLÖTUR 5x30cm p=1.5mm
 SITT HVORUM MEGIN I STODAR
 NÆGLING: 6x2 STK 40/40 I HVORA PLOTU

FESTING SPERRU VID REIM 1:10

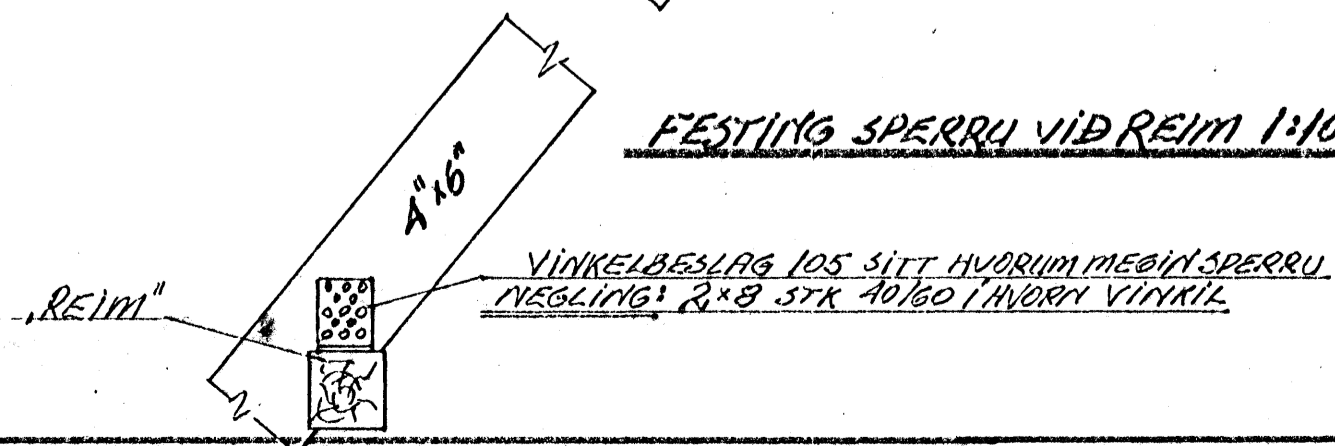

VINKELBESLAG 105 SITT HVORUM MEGIN SPERRU
 NÆGLING: 2x8 STK 40/60 I HVORA VINKEL

TEYING GAMALLA SPERRA VID SKA'SPERRU 1:10

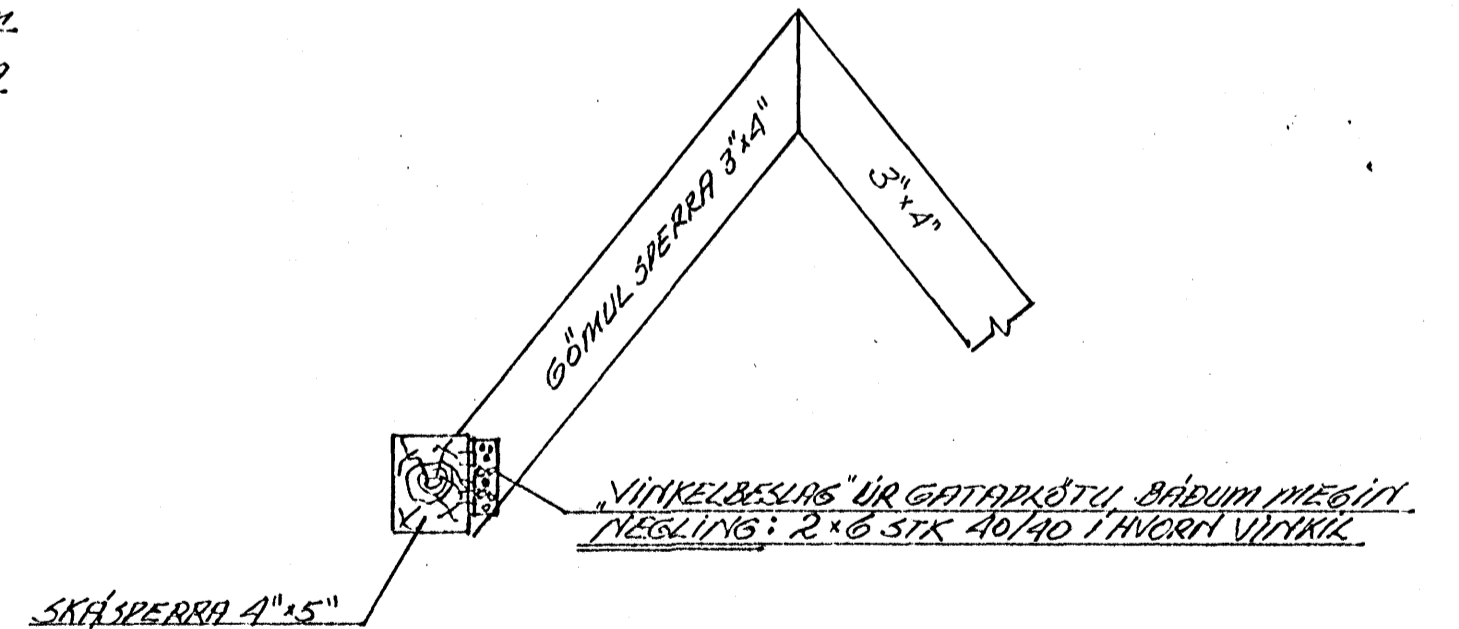

VINKELBESLAG UR GATAPLÖTU BÄÐUM MEGIN
 NÆGLING: 2x6 STK 40/40 I HVORA VINKEL

AFRAR SAMTENGINGAR ERU NÆGLINGAR
 MED GALN. SPUNN AF DATTI. SAMBS OG.
 MED SAMPVAKI VERNFÆÐINGO.

AUSTURGATA 32	HAFIARF.
HAFIARFIRÐI	JÚNÍ '79
BURDARGRIND KVIST	TEKNI. NR.
SAMSETTINGAR	2
	REKNI. VÆP
	TEKNI. VÆP
HALDÓR HANNIYSSON BYGG. VERKFR.	
SUNNARSSUNDI 10 HAFIARF.	