




# DÆMIGERÐ SNIÐ

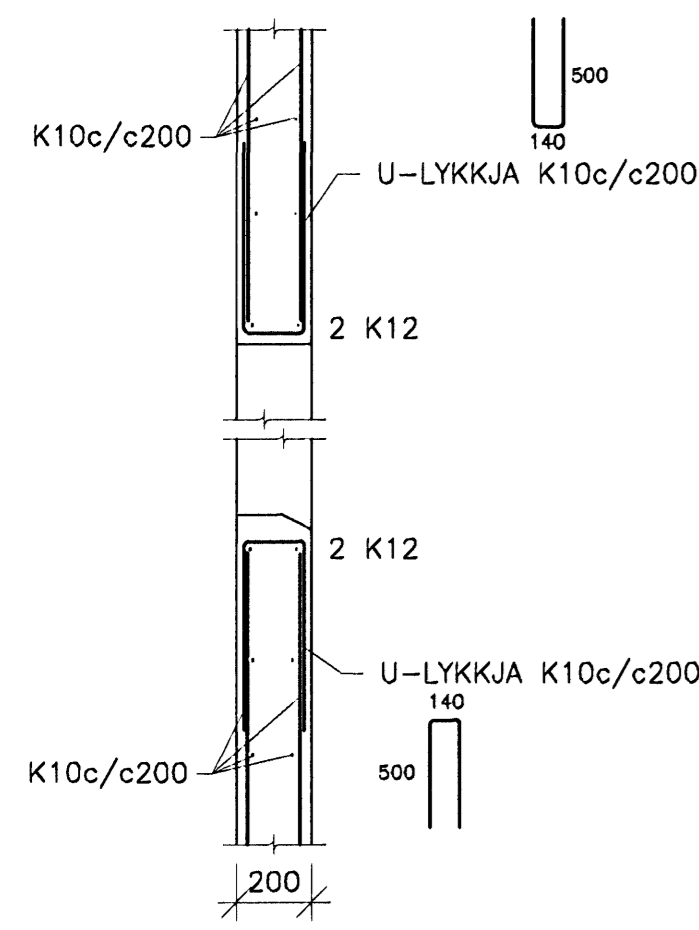


LÓDRÉTT SNID VID GLUGGA, 1:20

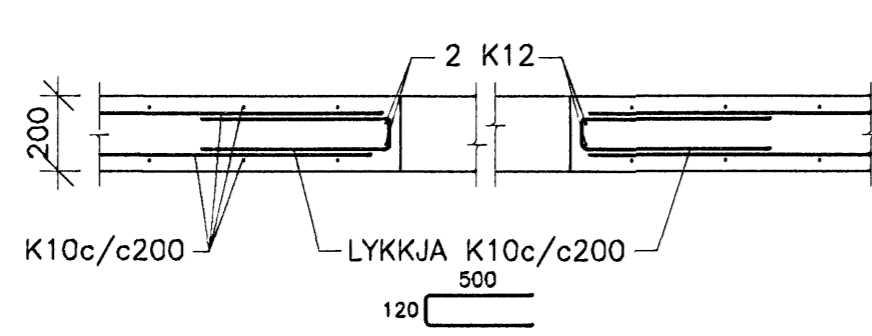


LÁRÉTT SNID VID GLUGGA, 1:20

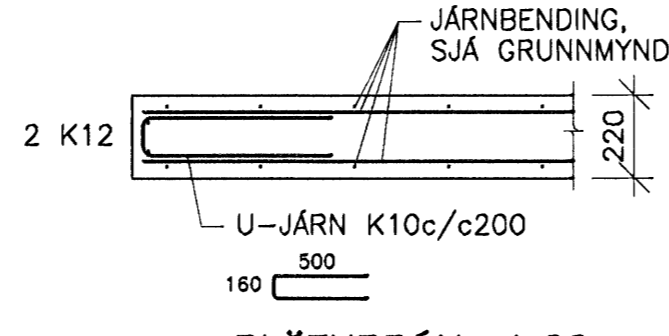


PLÖTUBRÚN, 1:20

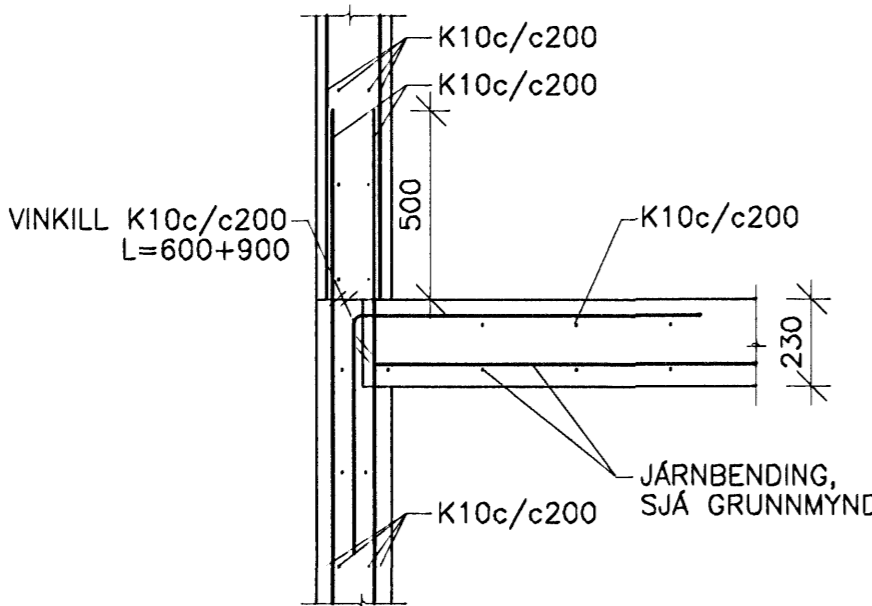


TENING ÚTVEGGS OG MILLIPLÖTU, 1:20

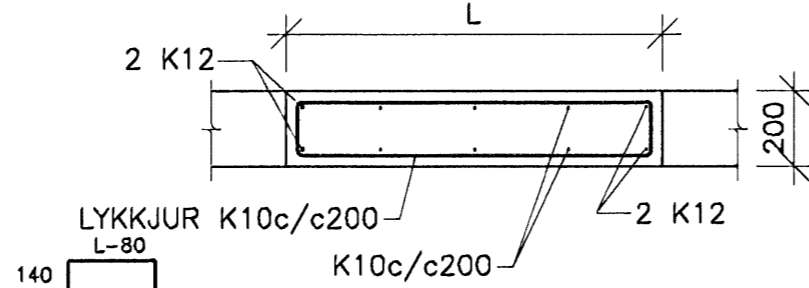


SÚLA MILLI GLUGGA EF LENGÐ (L)  
ER MINNA EN 1000 MM

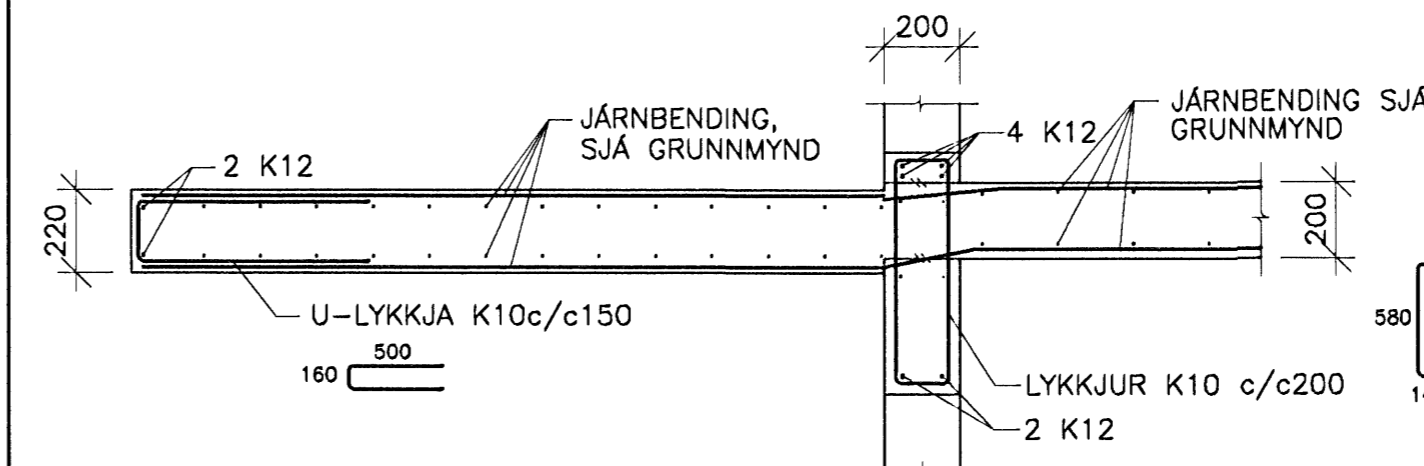


03 SNID  
231 1:20

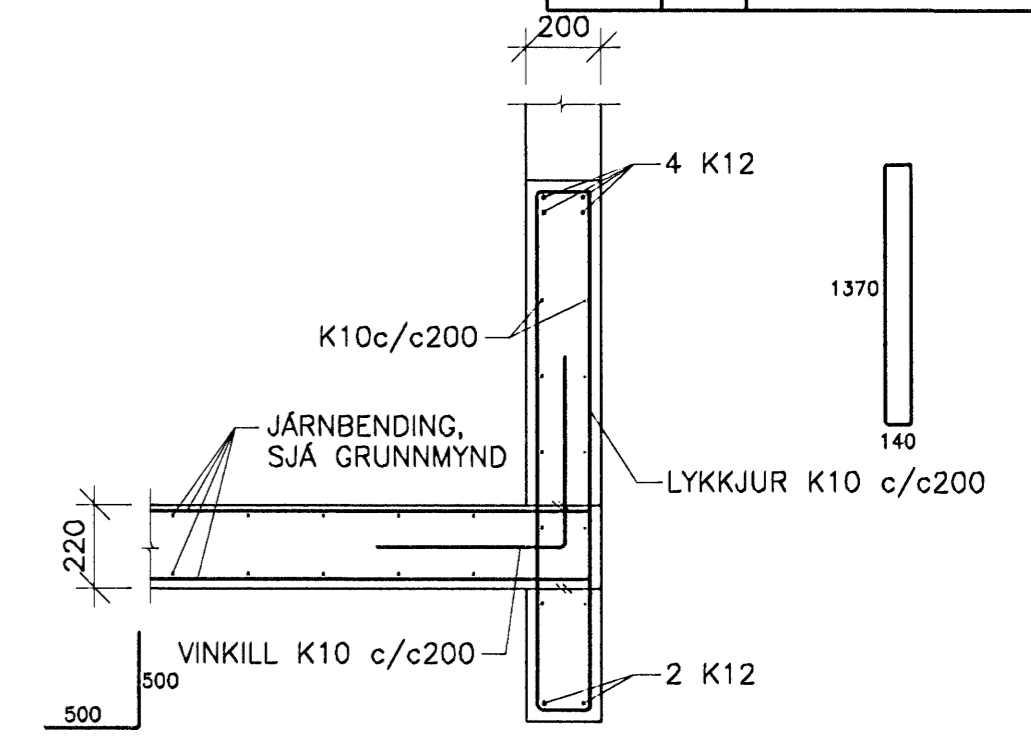


04 SNID  
231 1:20

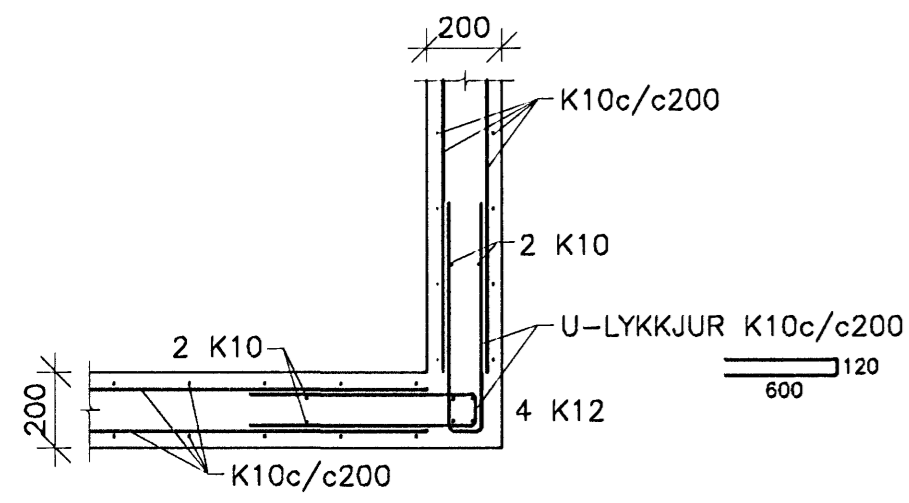


ÚTHORN, 1:20

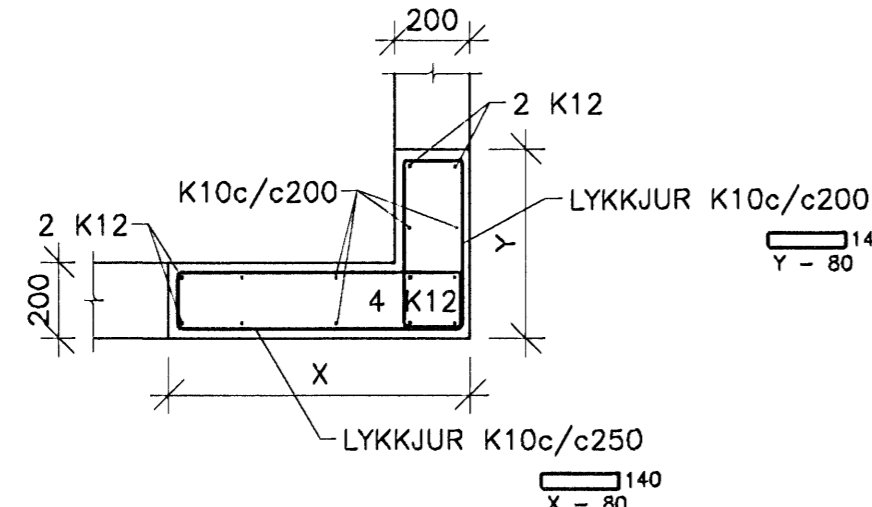


ÚTHORN MED GLUGGA BEGGJA VEGNA VID HORN, 1:20

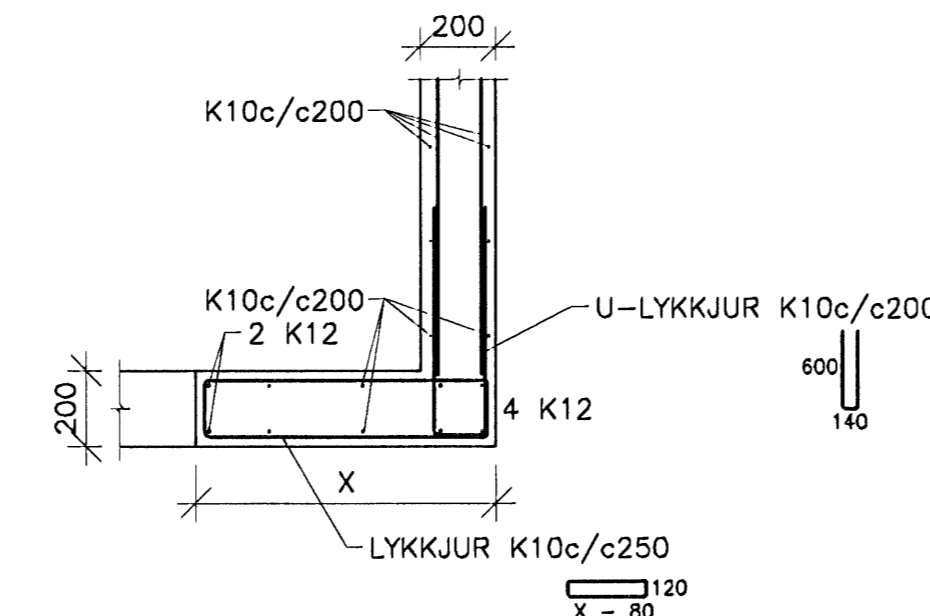


ÚTHORN MED GLUGGA ANNARS  
VEGAR VID HORN, 1:20

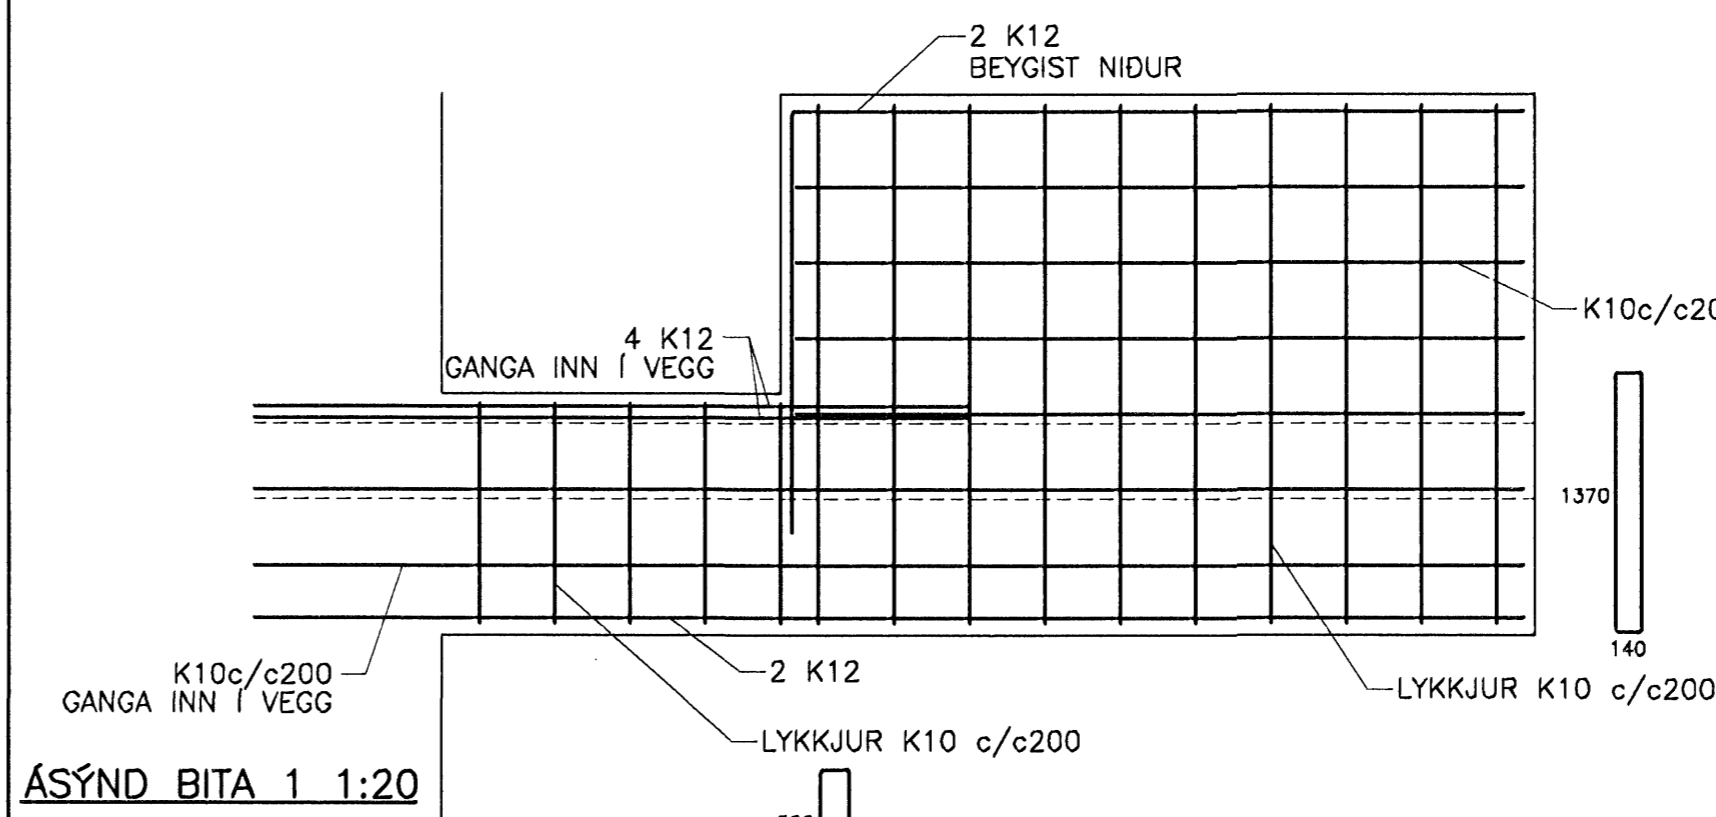


ÁSYND BITA 1 1:20

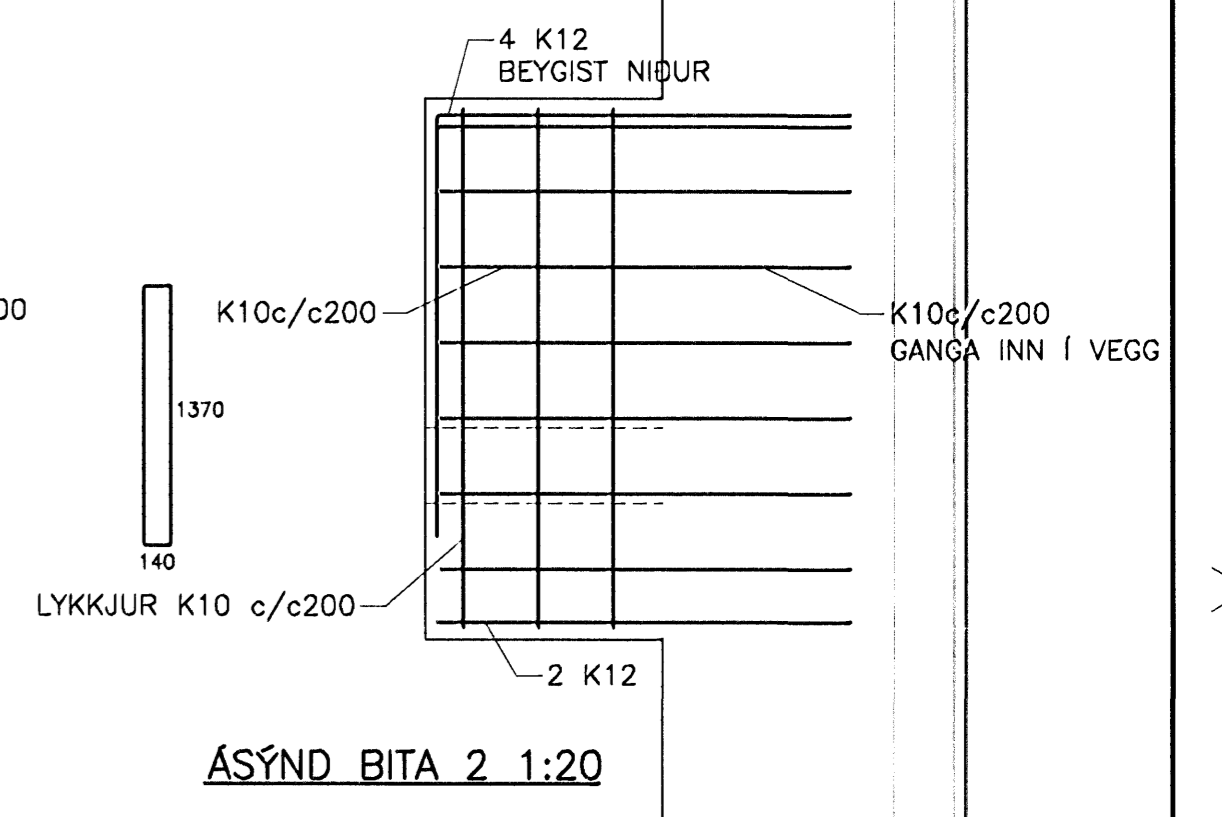


ÁSYND BITA 2 1:20

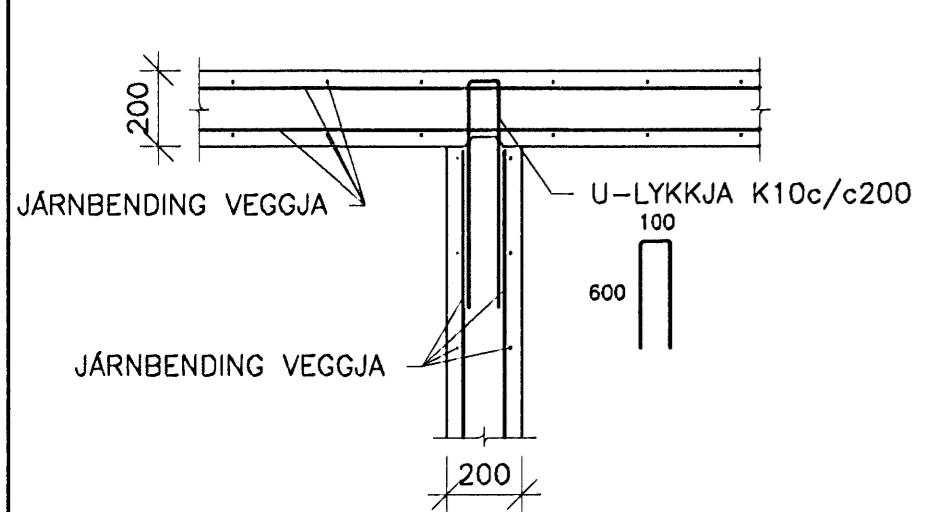


TENING VEGGJA, 1:20

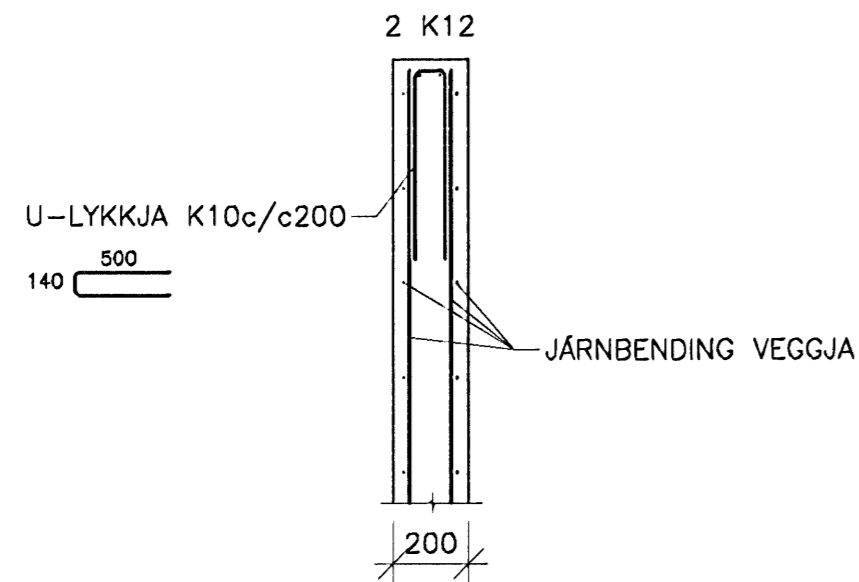


VEGGENDI, 1:20

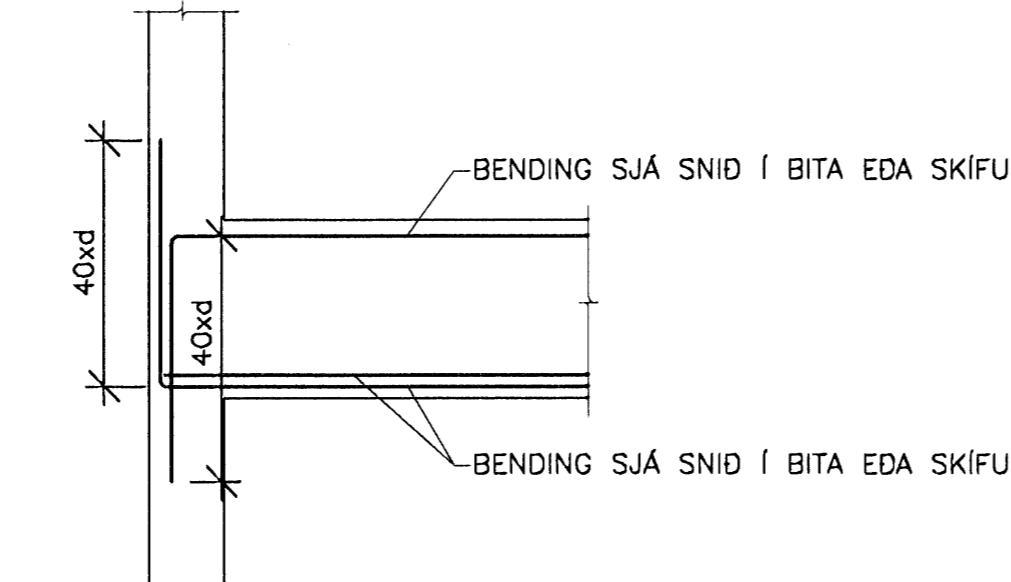


TENING ÚTVEGGS OG BITA- EDA SKÍFUENDA, 1:20

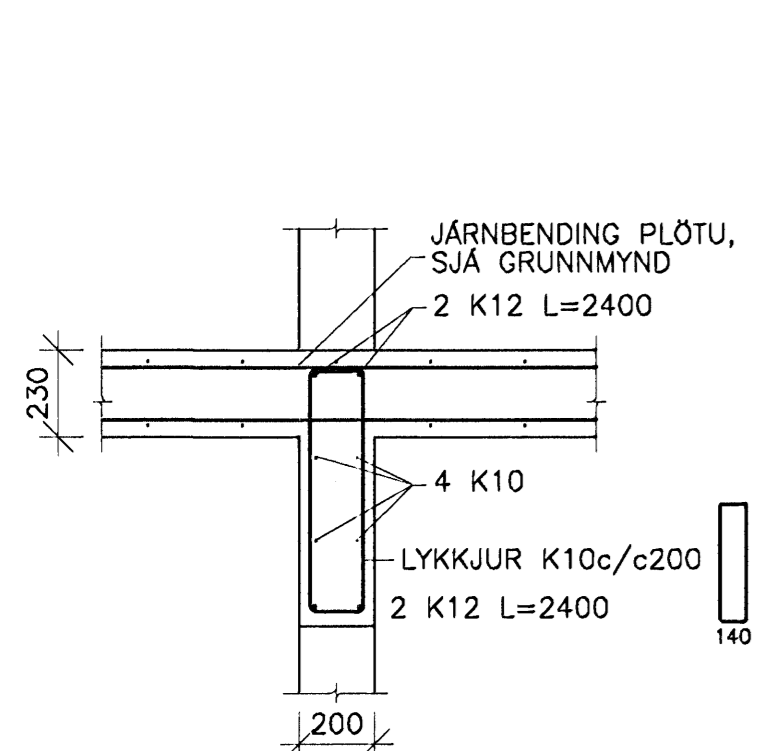


SNID YFIR HURD, 1:20

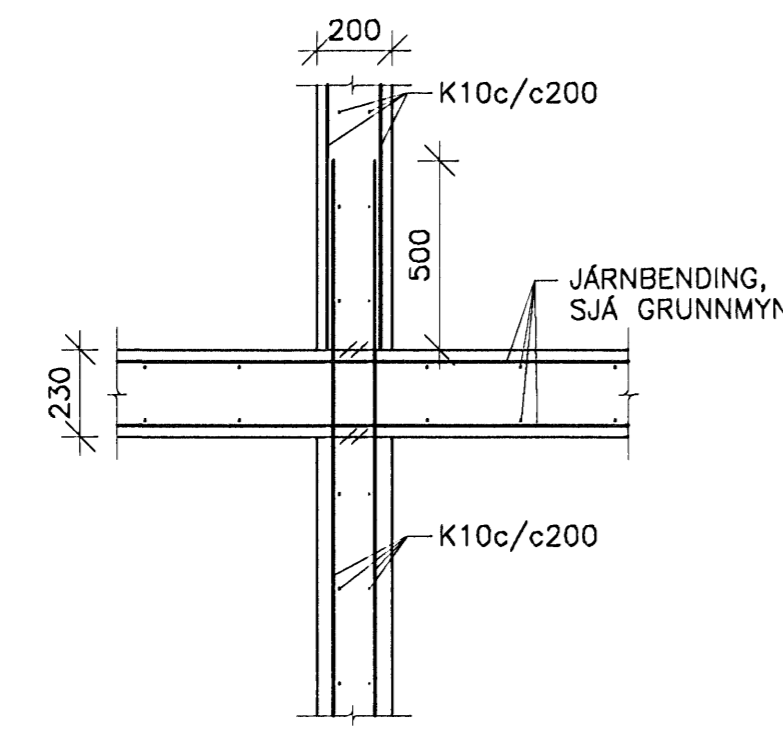


TENING INNVEGGS OG MILLIPLÖTU, 1:20

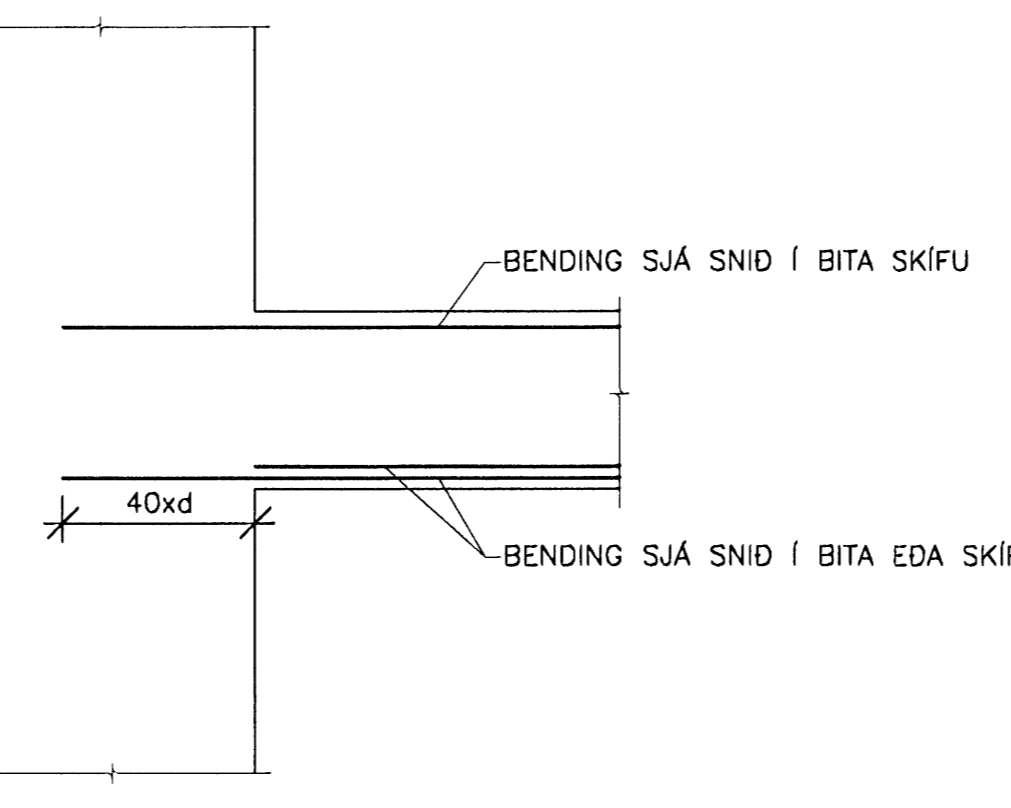

TENING BITA EDA SKÍFU INN Á VEGG, 1:20

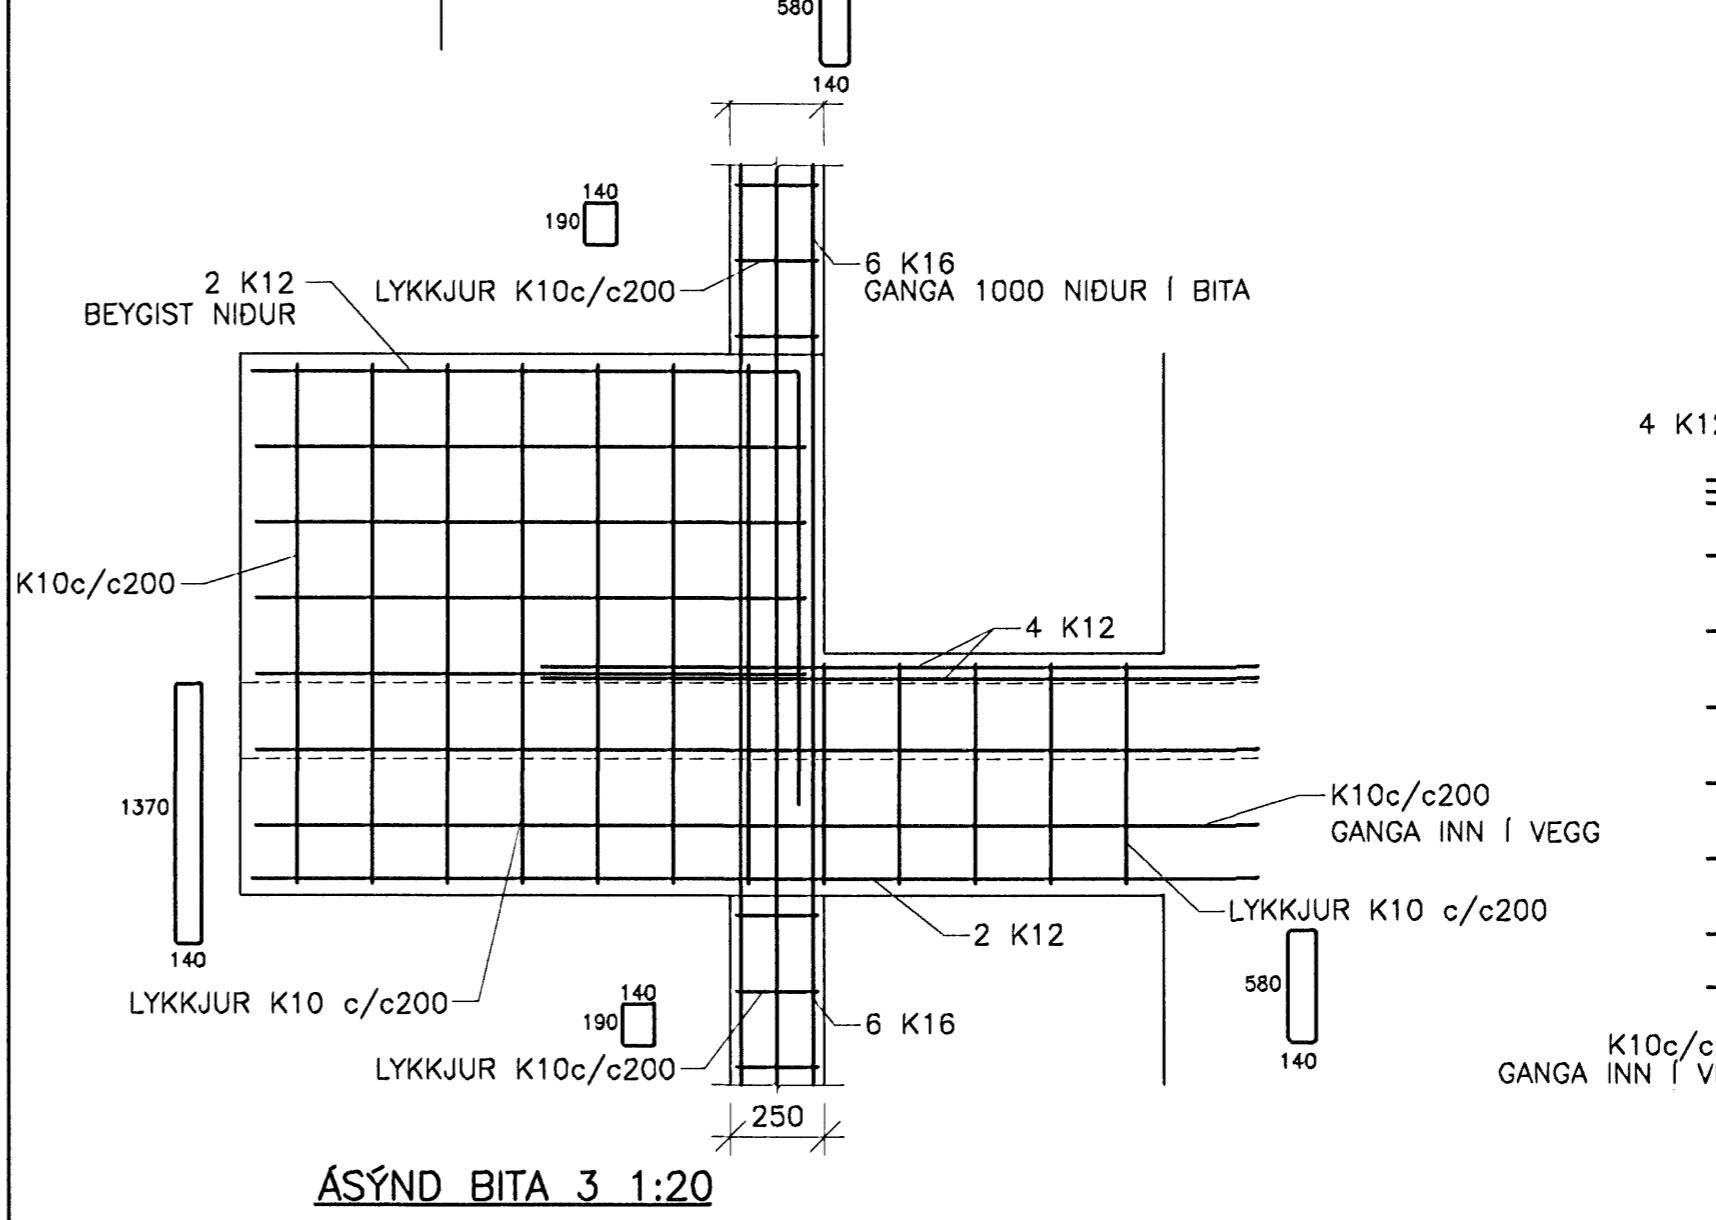

ÁSYND BITA 3 1:20

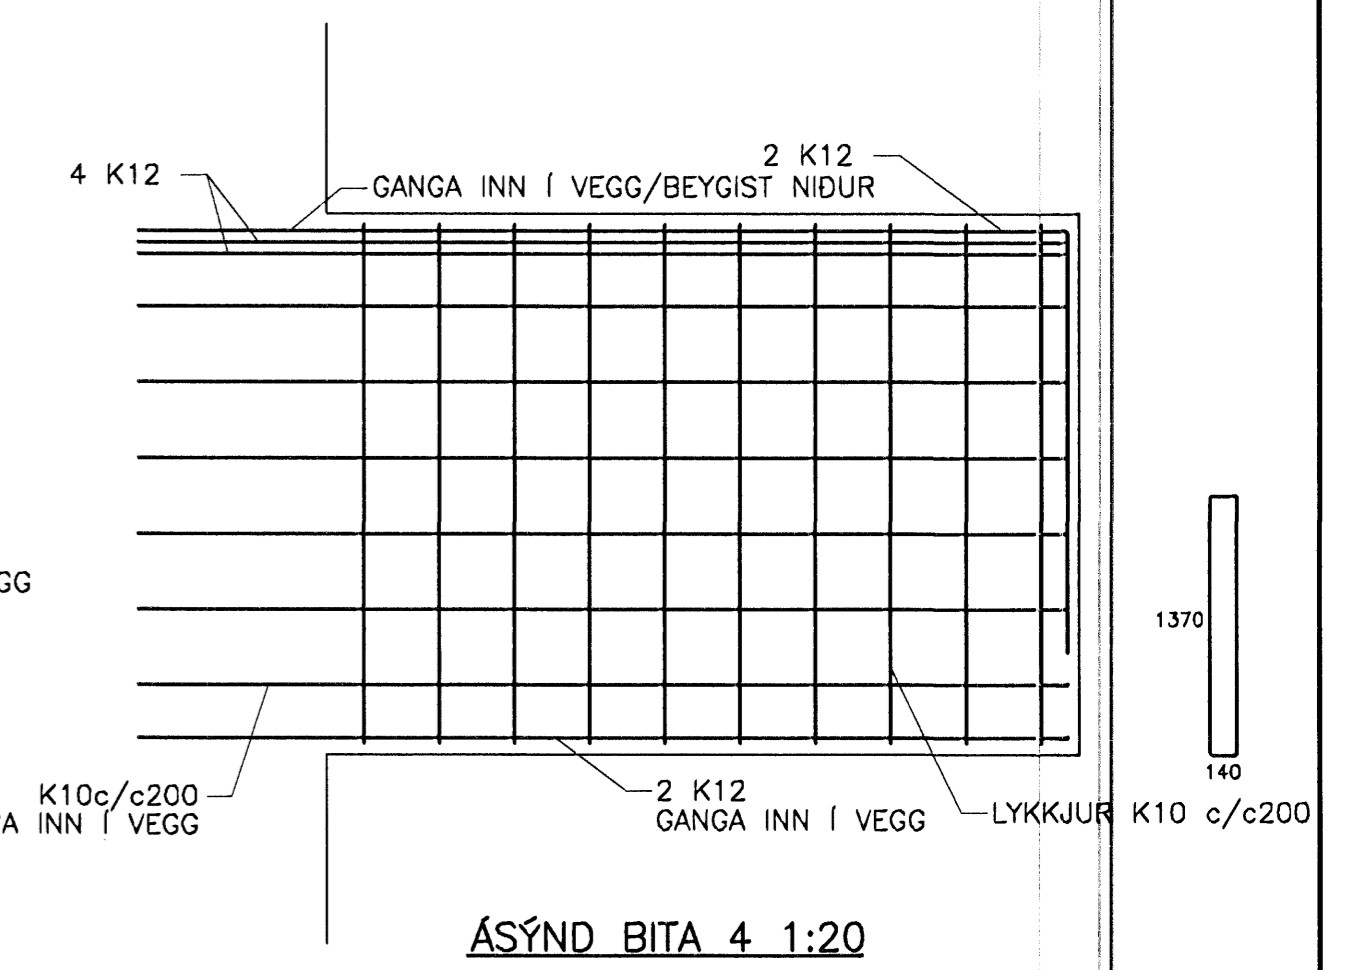


ÁSYND BITA 4 1:20


FRÁGANGUR Á HORNUM OG VIÐ VEGGENDA,  
SJÁ ALMENN SNIÐ

SKÝRINGAR SJÁ TEIKN. NR. 200

29. JÚLÍ 2005

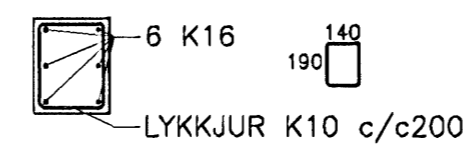

A DEILI  
231 1:20

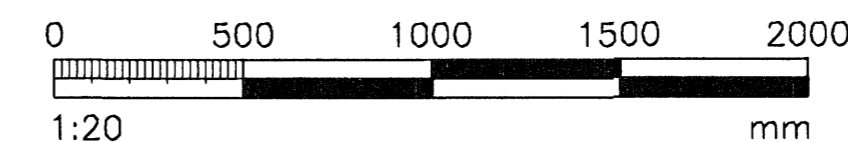

| PROJ. NÚMUR:        | DRÖGMAÐUR:      | REKENDUR:  | DAGS:      |
|---------------------|-----------------|------------|------------|
| 05.01               | STEYPT HÖS      | 05.01      | 26.07.05   |
| PLATA YFIR 2-SÍHÁÐ: | Jón Guðmundsson | DRÖGMAÐUR: | DRÖGMAÐUR: |
| SNID                | 280255-4329     | 1:50       | FRUMTÓGAFA |
| FRUMTÓGAFA          | 1:50            | 1:50       | 232        |

