



Samþykkt þann  
 12. MAR 2008  
 Byggingaráttfrávirðing / Hafnarfirði  
 P.h. Jón Sigurðsson

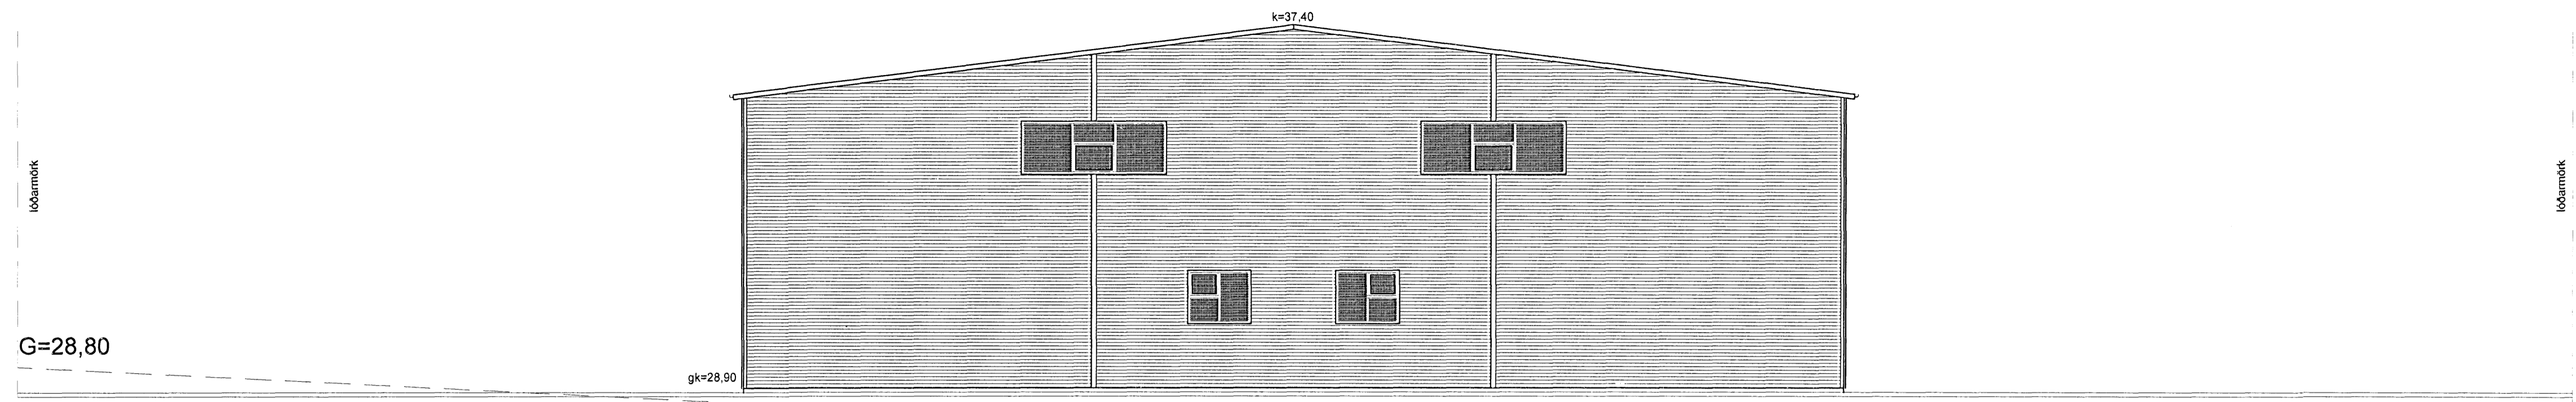


ÚTLIT AUSTUR  
 1:100

G=25,80

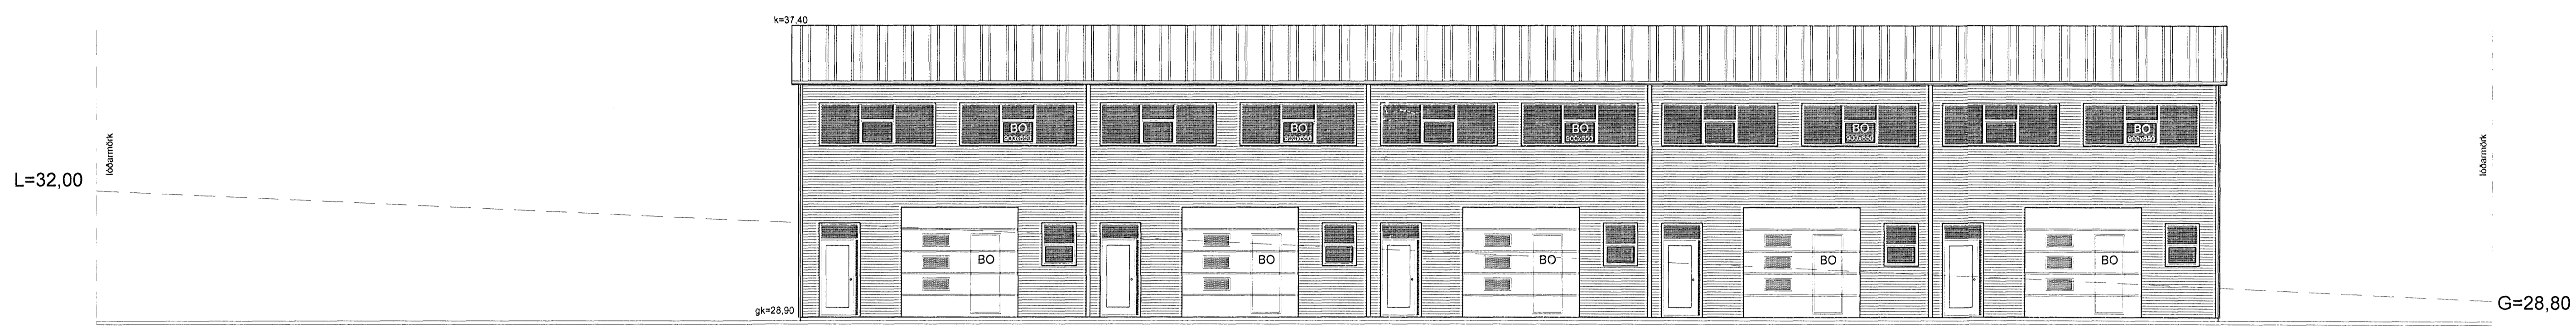

ÚTLIT SUÐUR  
 1:100

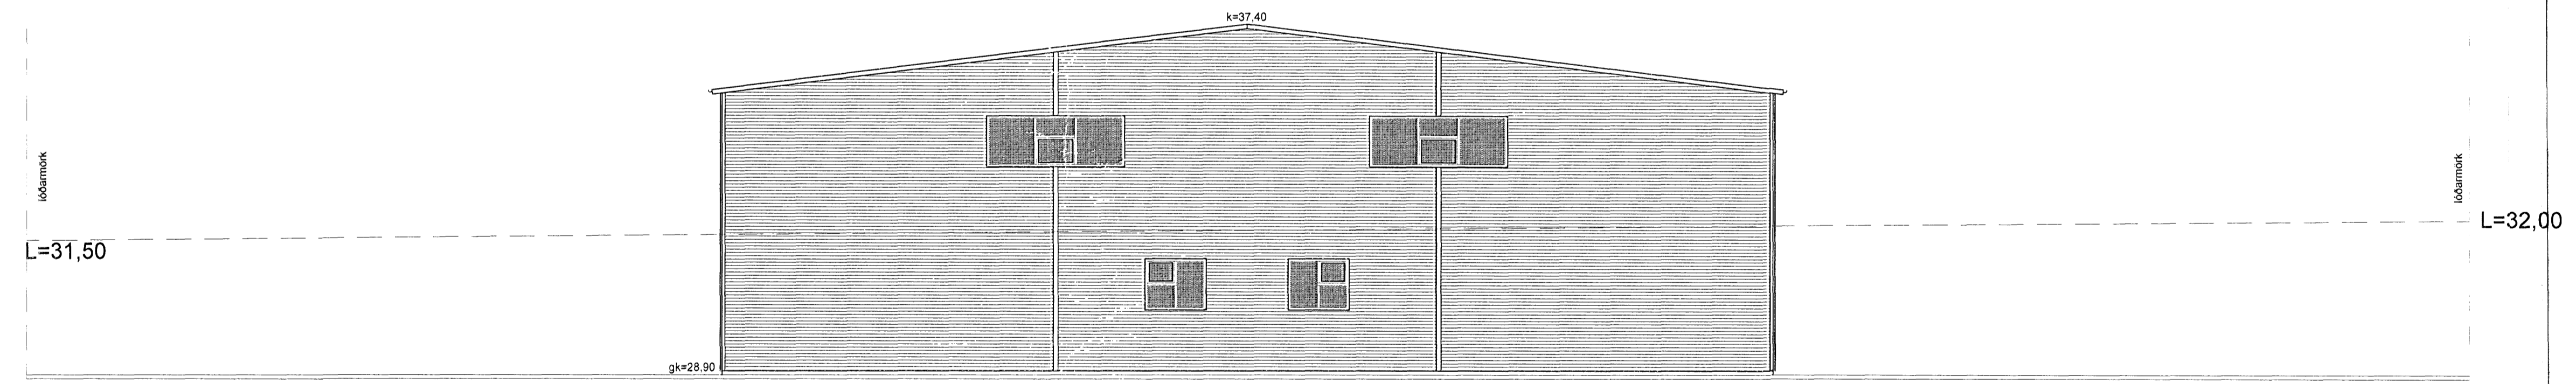


ÚTLIT VESTUR  
 1:100

L=32,00



ÚTLIT NORÐUR  
 1:100

G=25,80

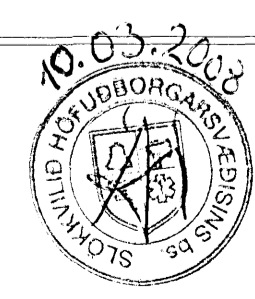

**VARMAMÖT**  
 Framnesveg 19, 230 Keflavík  
 Sími 421-6800, varmamotis  
 Haraldur Valbergsson B.F.I.  
 Kennitala: 290162-5999

Gjáhella 5, 221 Hafnarfirði					
Verk.	ÚTLIT				
Hann.	HVJ	Teikn.	GG	Mkv.	1:100
Samþ.	[Signature]			Dags.	10.12.2007
					Teikn.nr. 101.07.01-01