


SNEIDING A-A

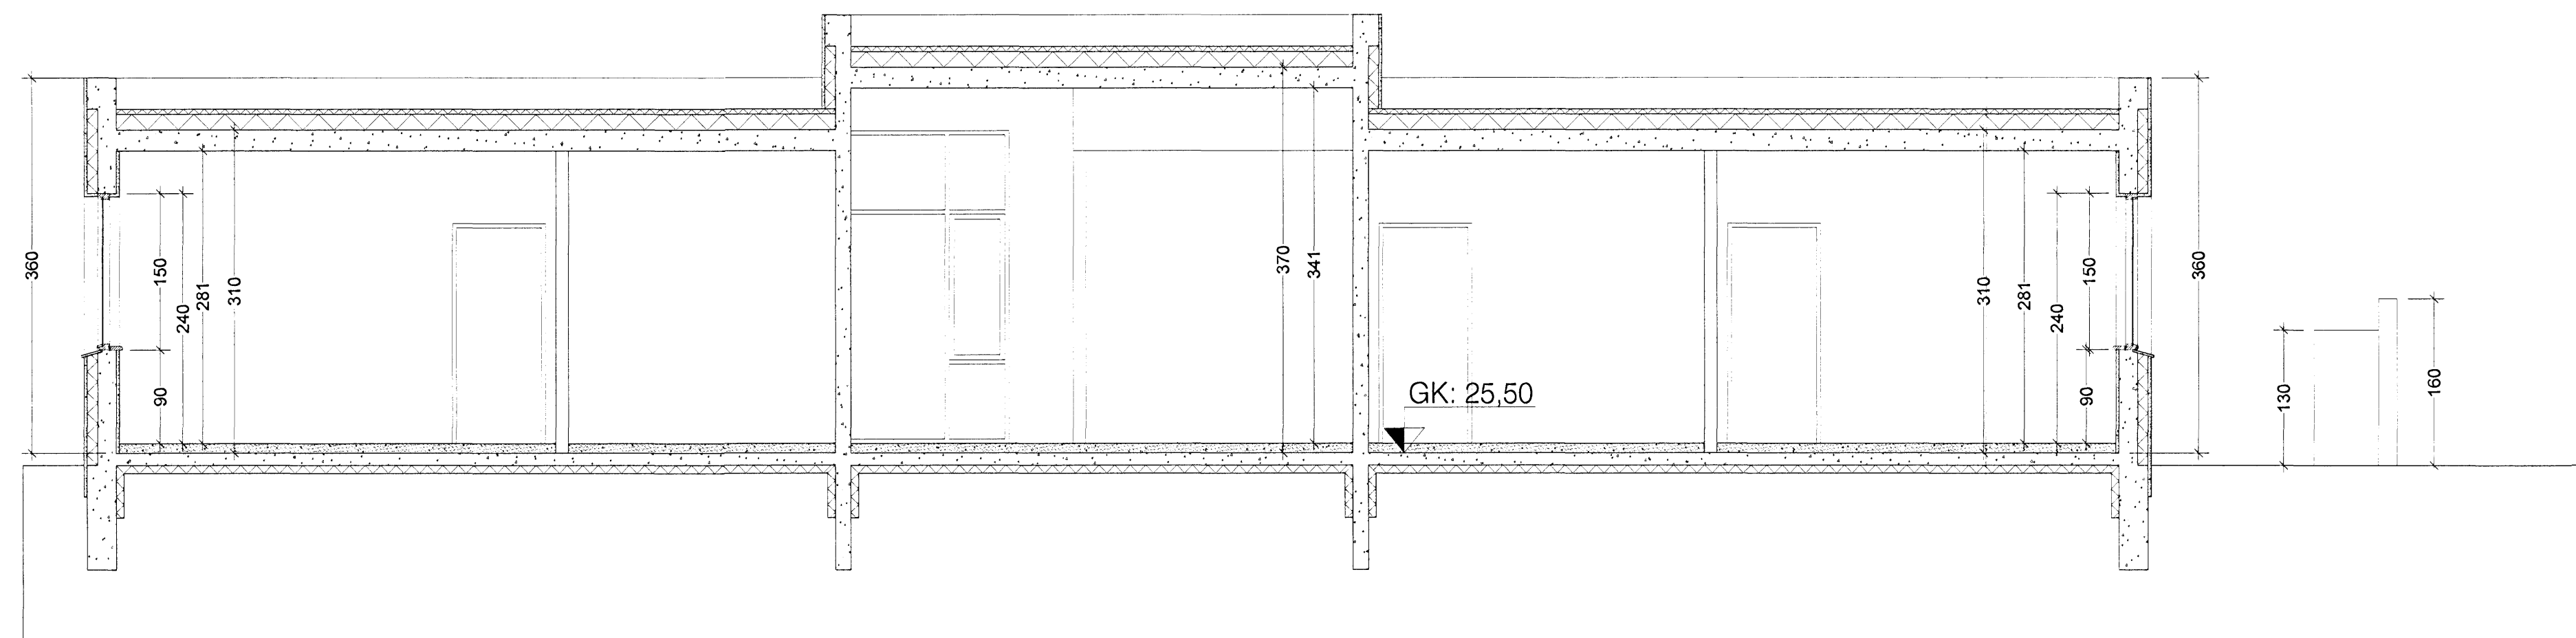

SNEIDING B-B

Byggingafulltrúi Hafnarjardar
Algreif þann
16 SEP 2006

Góð hönnun er kjarni málsins

Sigrún Óla
SÓLARK-ARKITEKTAR EHF

SÓLARK
ARKITEKTAR
HUGVERKSHÚS

GLITVELLIR 23


221 HAFNARFJÖRDUR

SNEIDINGAR

KVARDI. 1:50

DAGS. 07.09.06

TEIKN. V 02

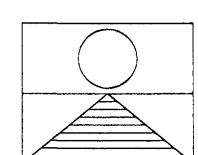

SIGRÚN ÓLADÓTTIR ARKITEKT FAÍ
MARGRÉT CASSARO BYGGINGAFRÆÐINGUR
110753-4119 / 100572-5169

BÆJARHRAUN 2 220 HAFNARFJÖRDUR

SÍMI: 561 2707 - 861 2707 - 899-2707 FAX: 561-2707
e-mail: arkitektar@solk.is