




DEILI 1

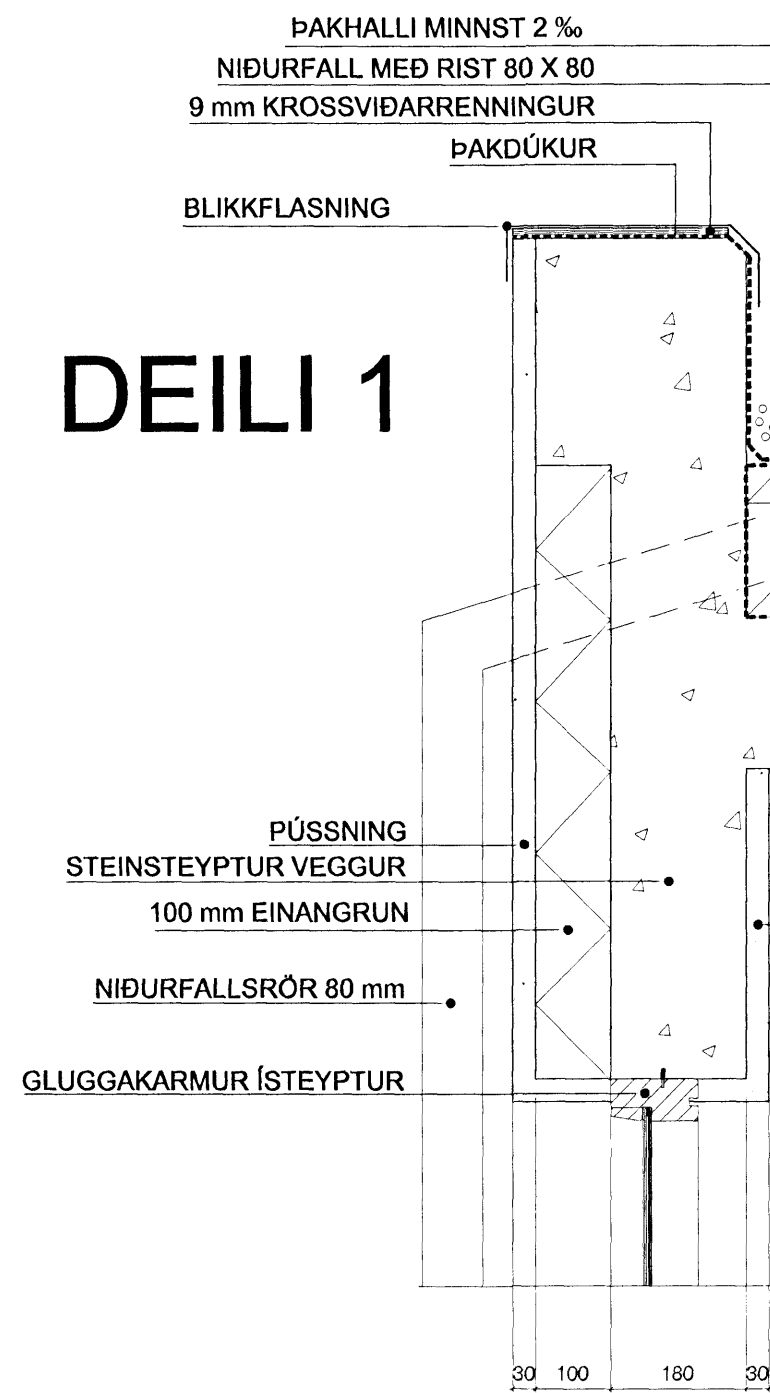



DEILI 3

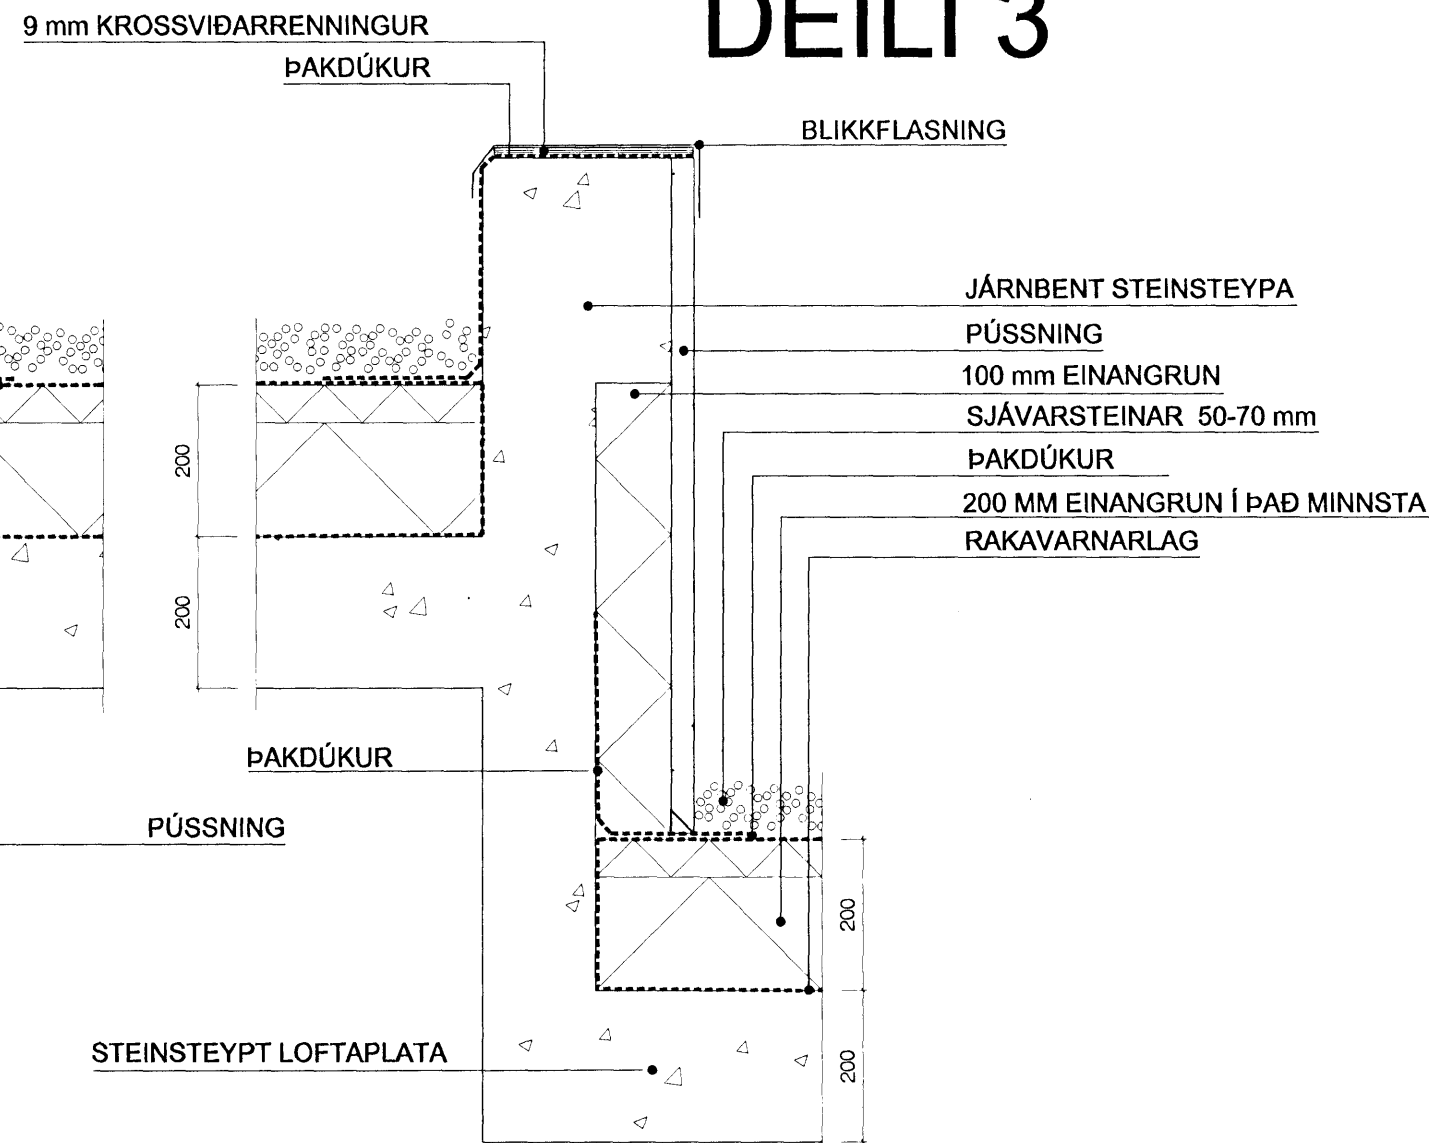

DEILI 2

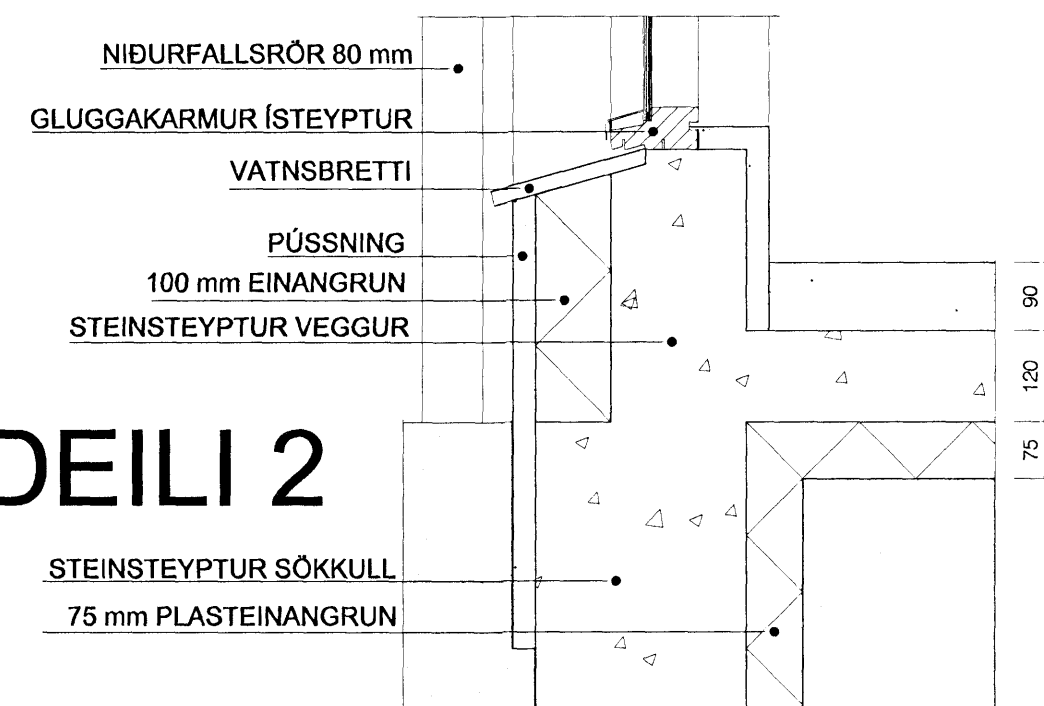

DEILI 4

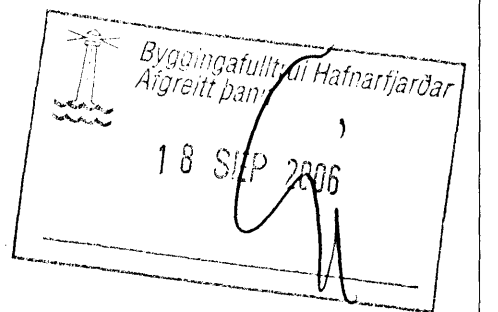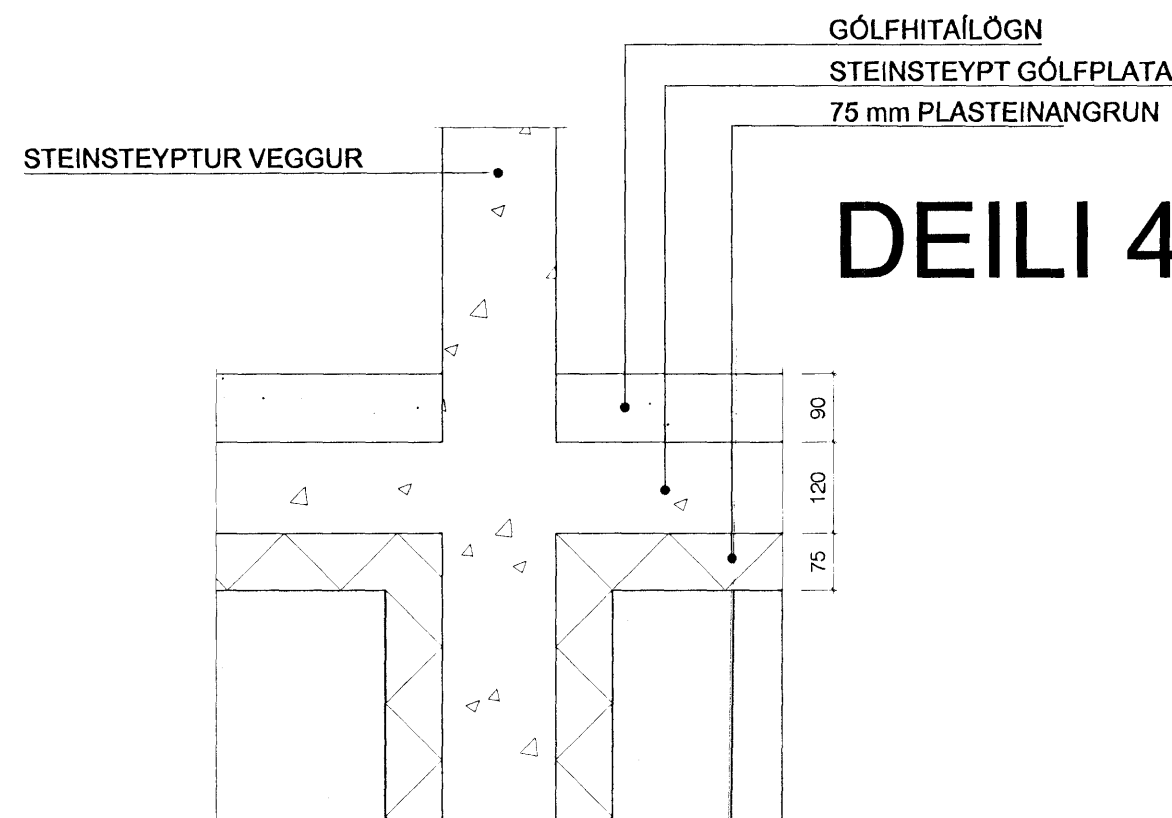

Góð hönnun er kjarni málsins

Sigrún Ólafsdóttir
SÓLARK-ARKITEKTAR EHF


SÓLARK
ARKITEKTAR
HUGVERKSHÚS

GLITVELLIR 23
221 HAFNARFJÖRÐUR
DEILI

KVARÐI. 1:10

DAGS. 12.09.06

TEIKN. V 03

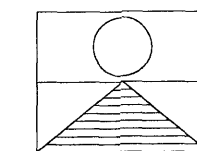

SIGRÚN ÓLAFDÓTTIR ARKITEKT FAÍ
MARGRÉT CASSARO BYGGINGAFRÆÐINGUR
110753-4119 / 100572-5169

BÆJARHRAUN 2 220 HAFNARFJÖRÐUR
Sími: 561 2707 - 861 2707 - 899-2707 FAX: 561-2707
e-mail: arkitektar@solarlark.is