




DEILI 1

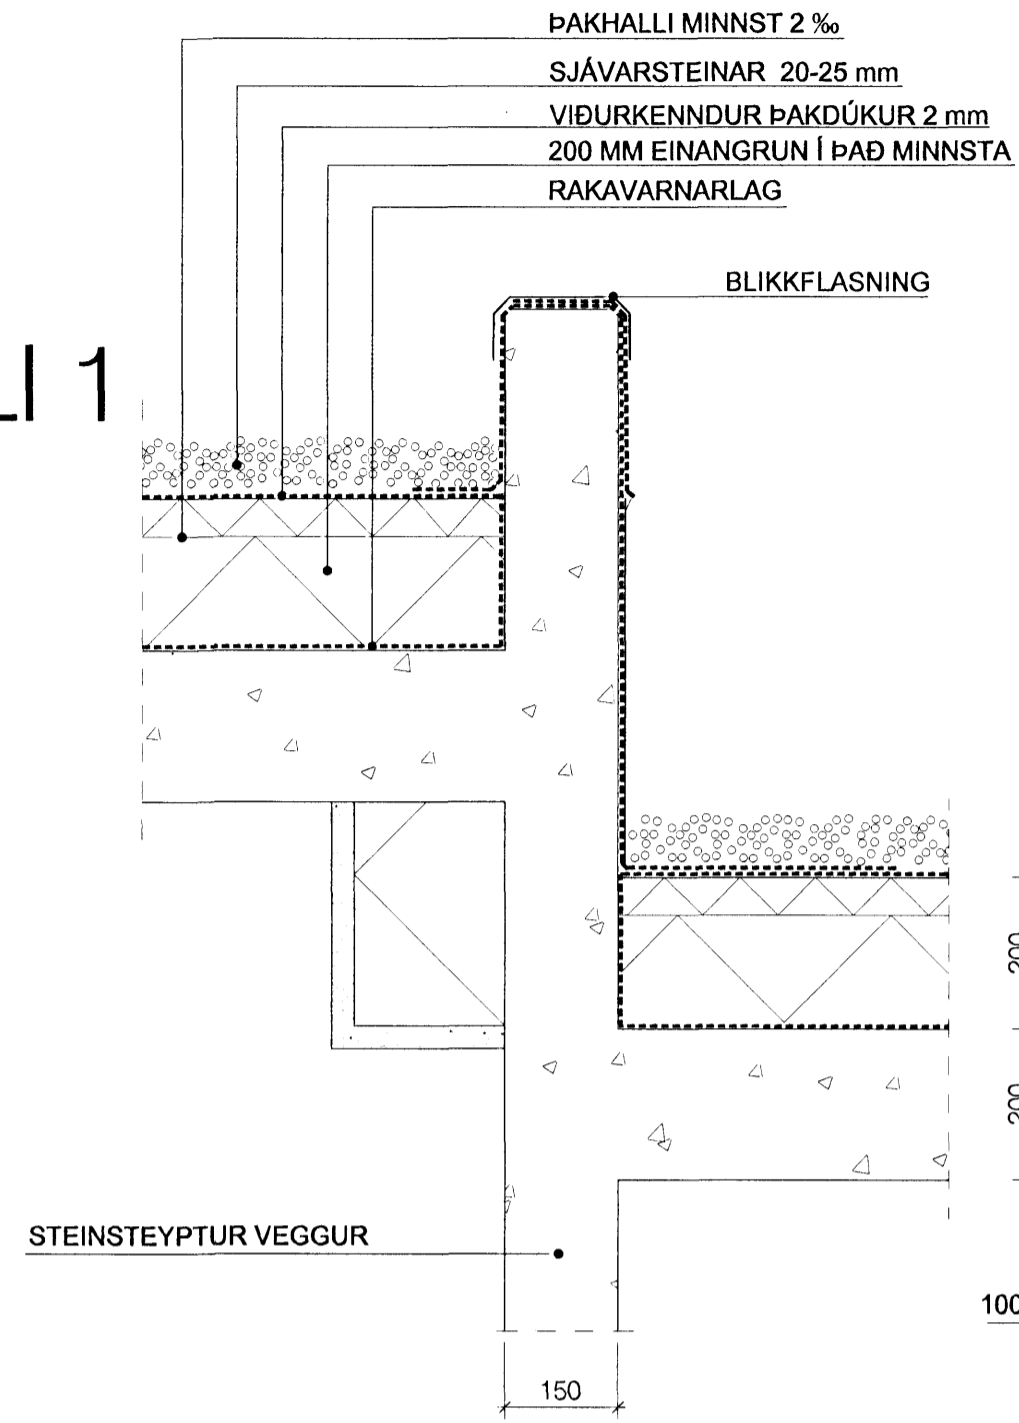


DEILI 2

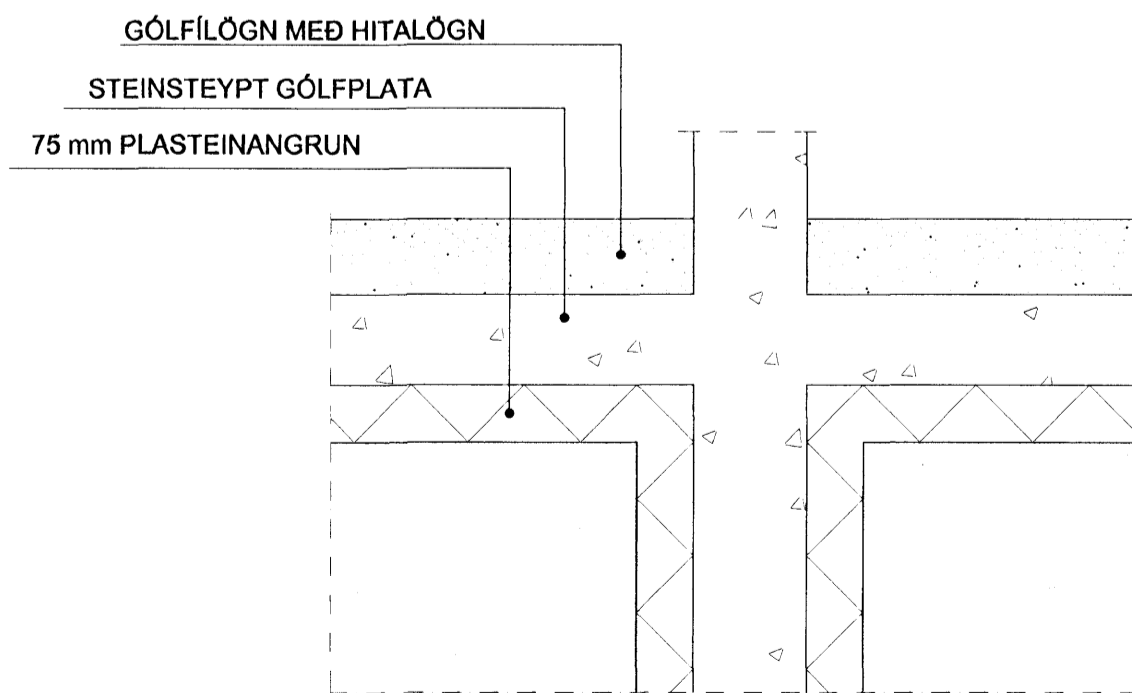


DEILI 3

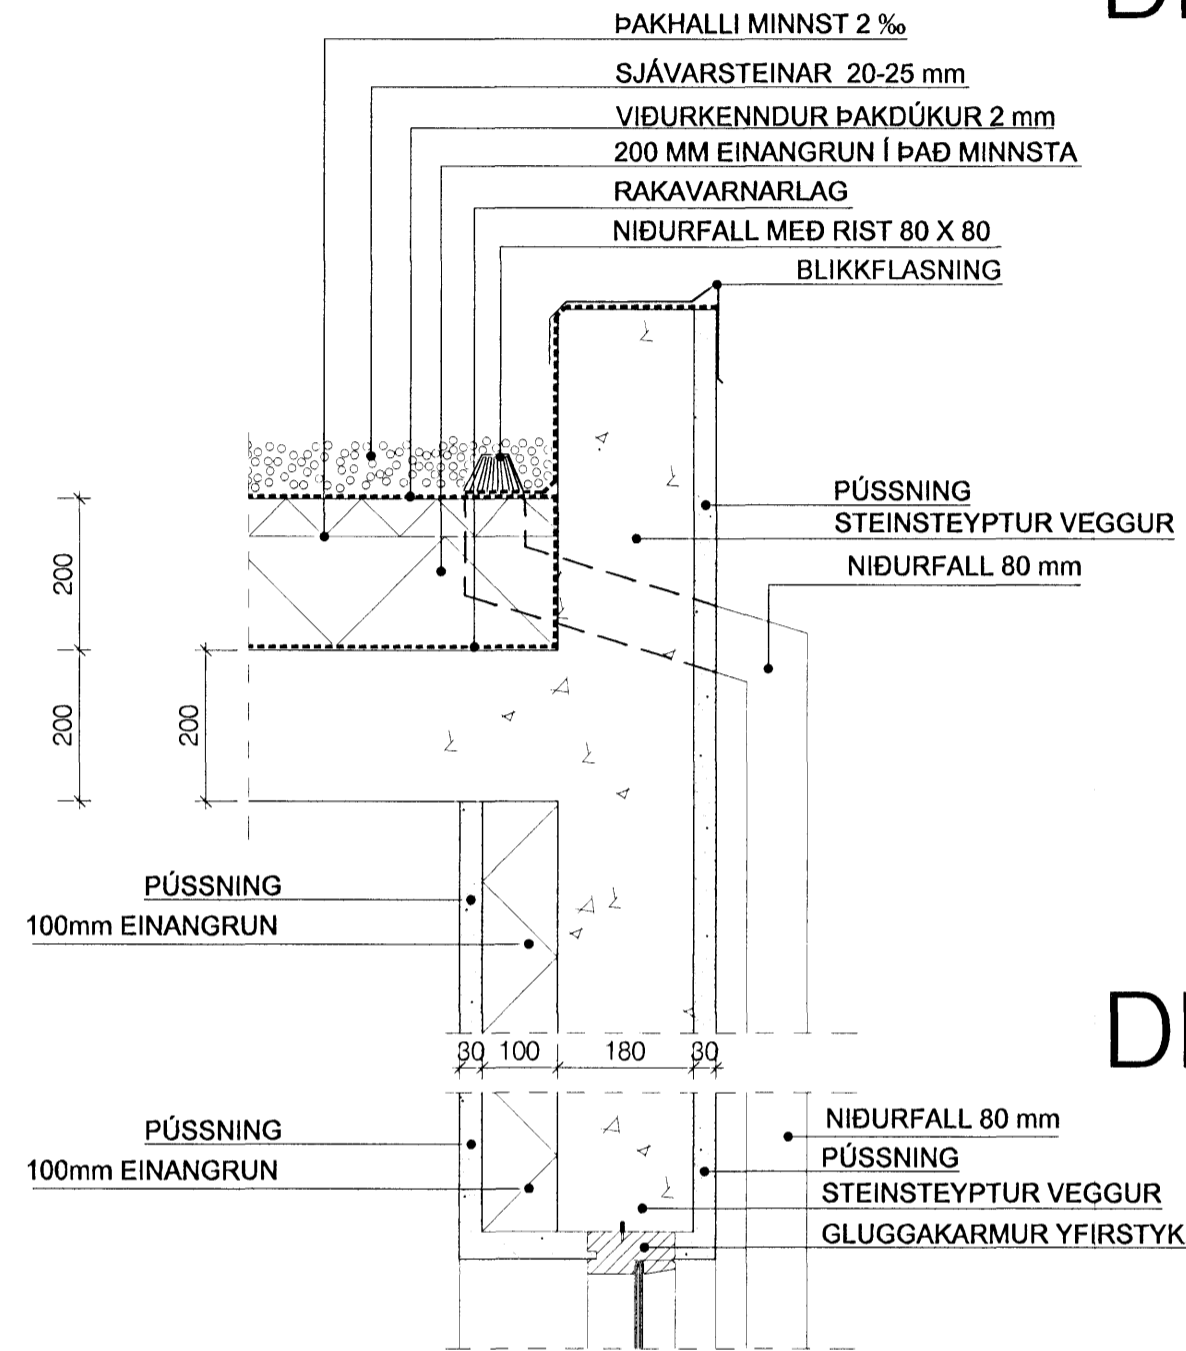



DEILI 4

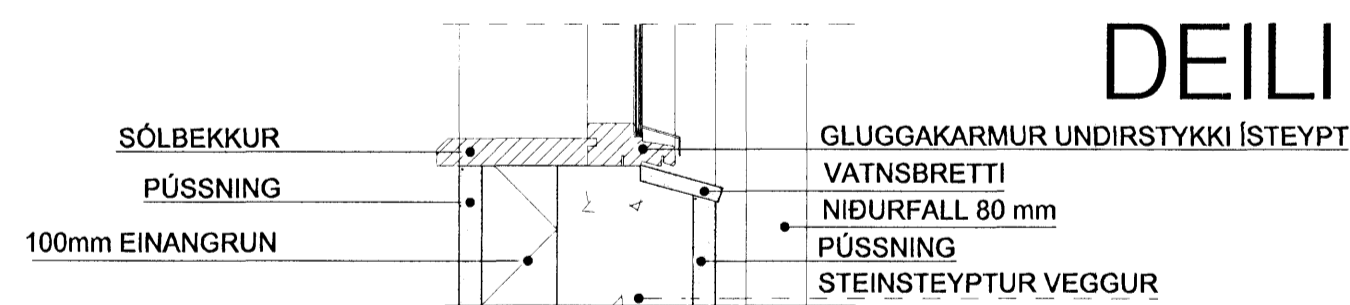

DEILI 5

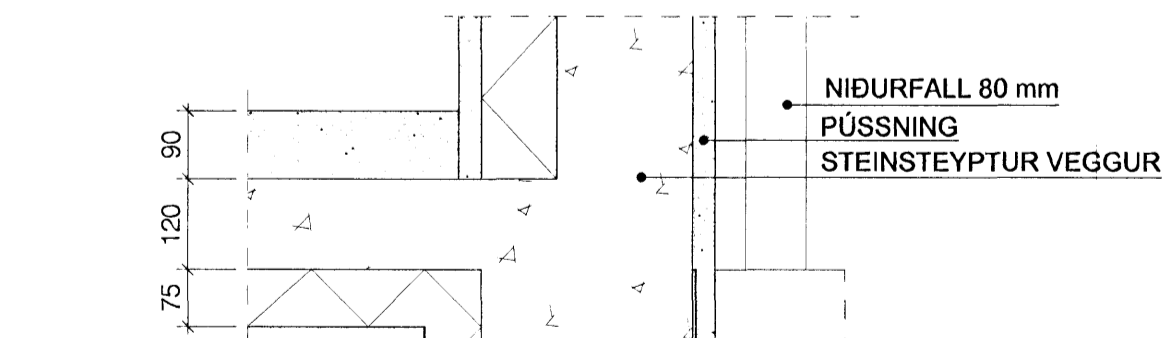

DEILI 6

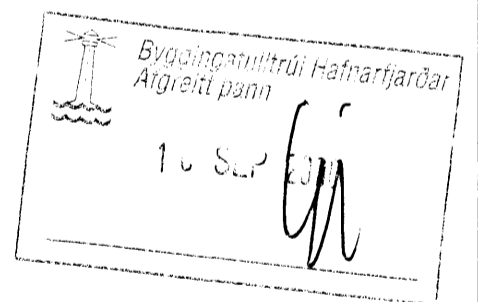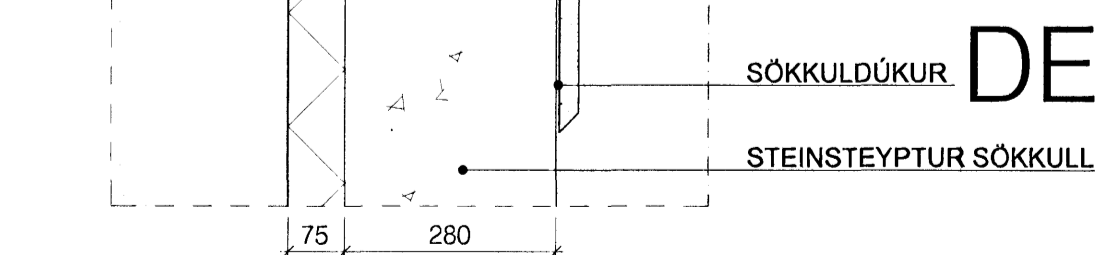

Góð hönnun er kjarni málsins

Sigrún Óla
SÓLARK-ARKITEKTAR EHF


SÓLARK
ARKITEKTAR
HUGVERKSHÚS

GLITVELLIR 31
221 HAFNARFJÖRÐUR

DEILI
KVARÐI. 1:10

DAGS. 06.09.06

TEIKN. V 03

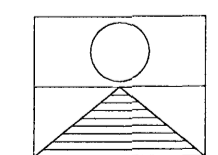

SIGRÚN ÓLAFSDÓTTIR ARKITEKT FAÍ
MARGRÉT CASSARO BYGGINGAFRÆÐINGUR
110753-4119 / 100572-5169

BÆJARHRAUN 2 220 HAFNARFJÖRÐUR
SÍMI: 561 2707 - 861 2707 - 899-2707 FAX: 561-2707
e-mail: arkitektar@solark.is