



SNID A-A1

Mkv: 1:100

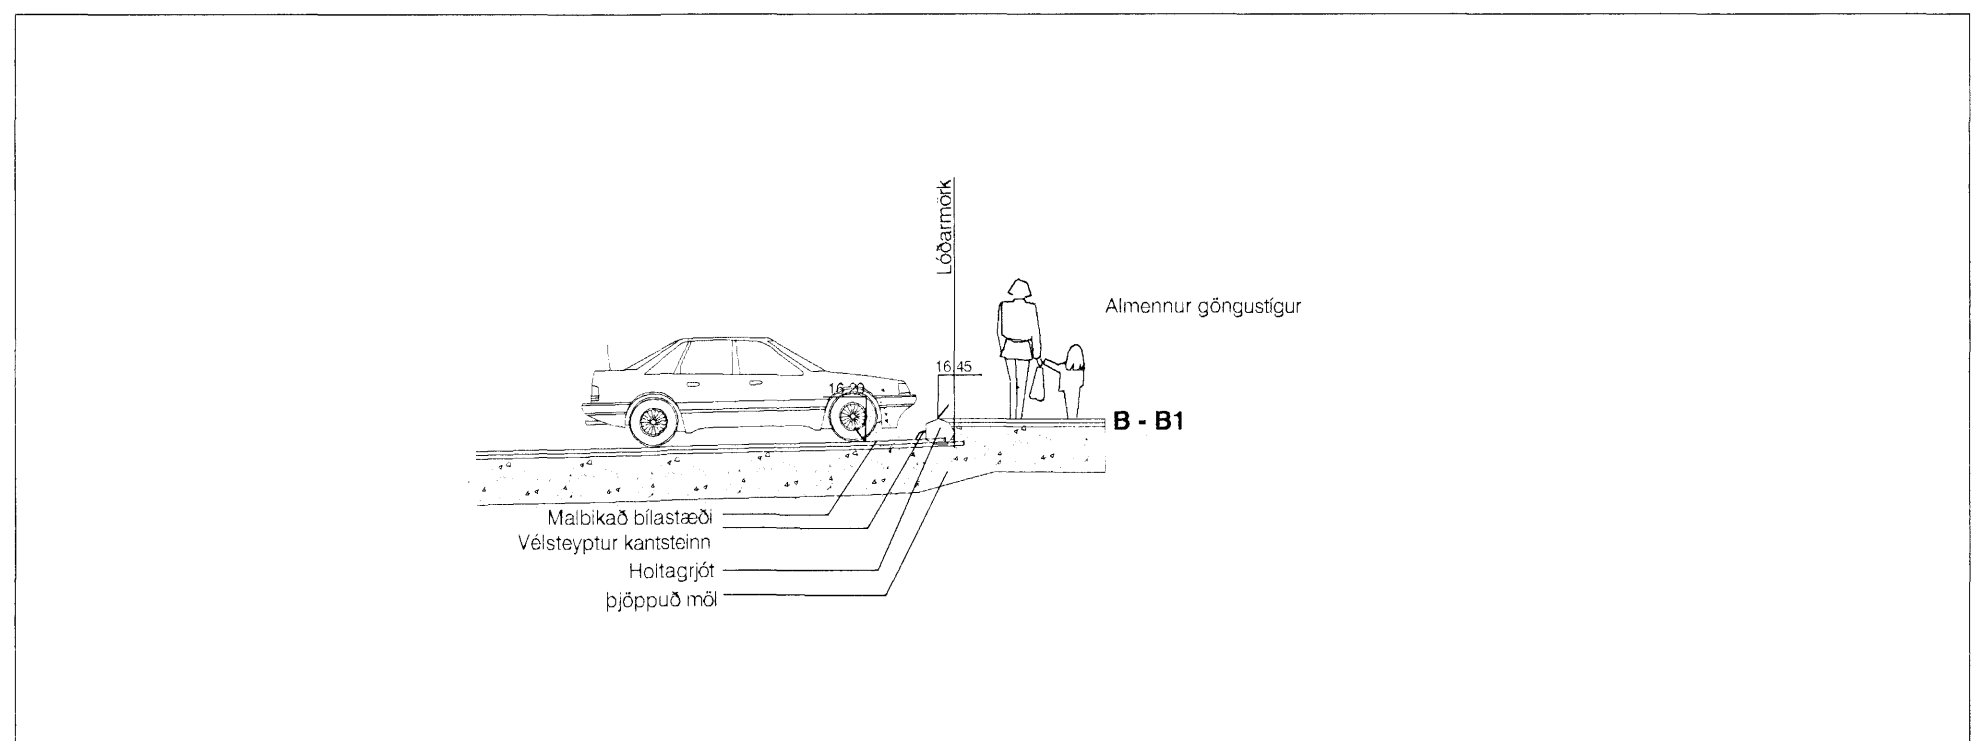

SNID B-B1

Mkv: 1:100

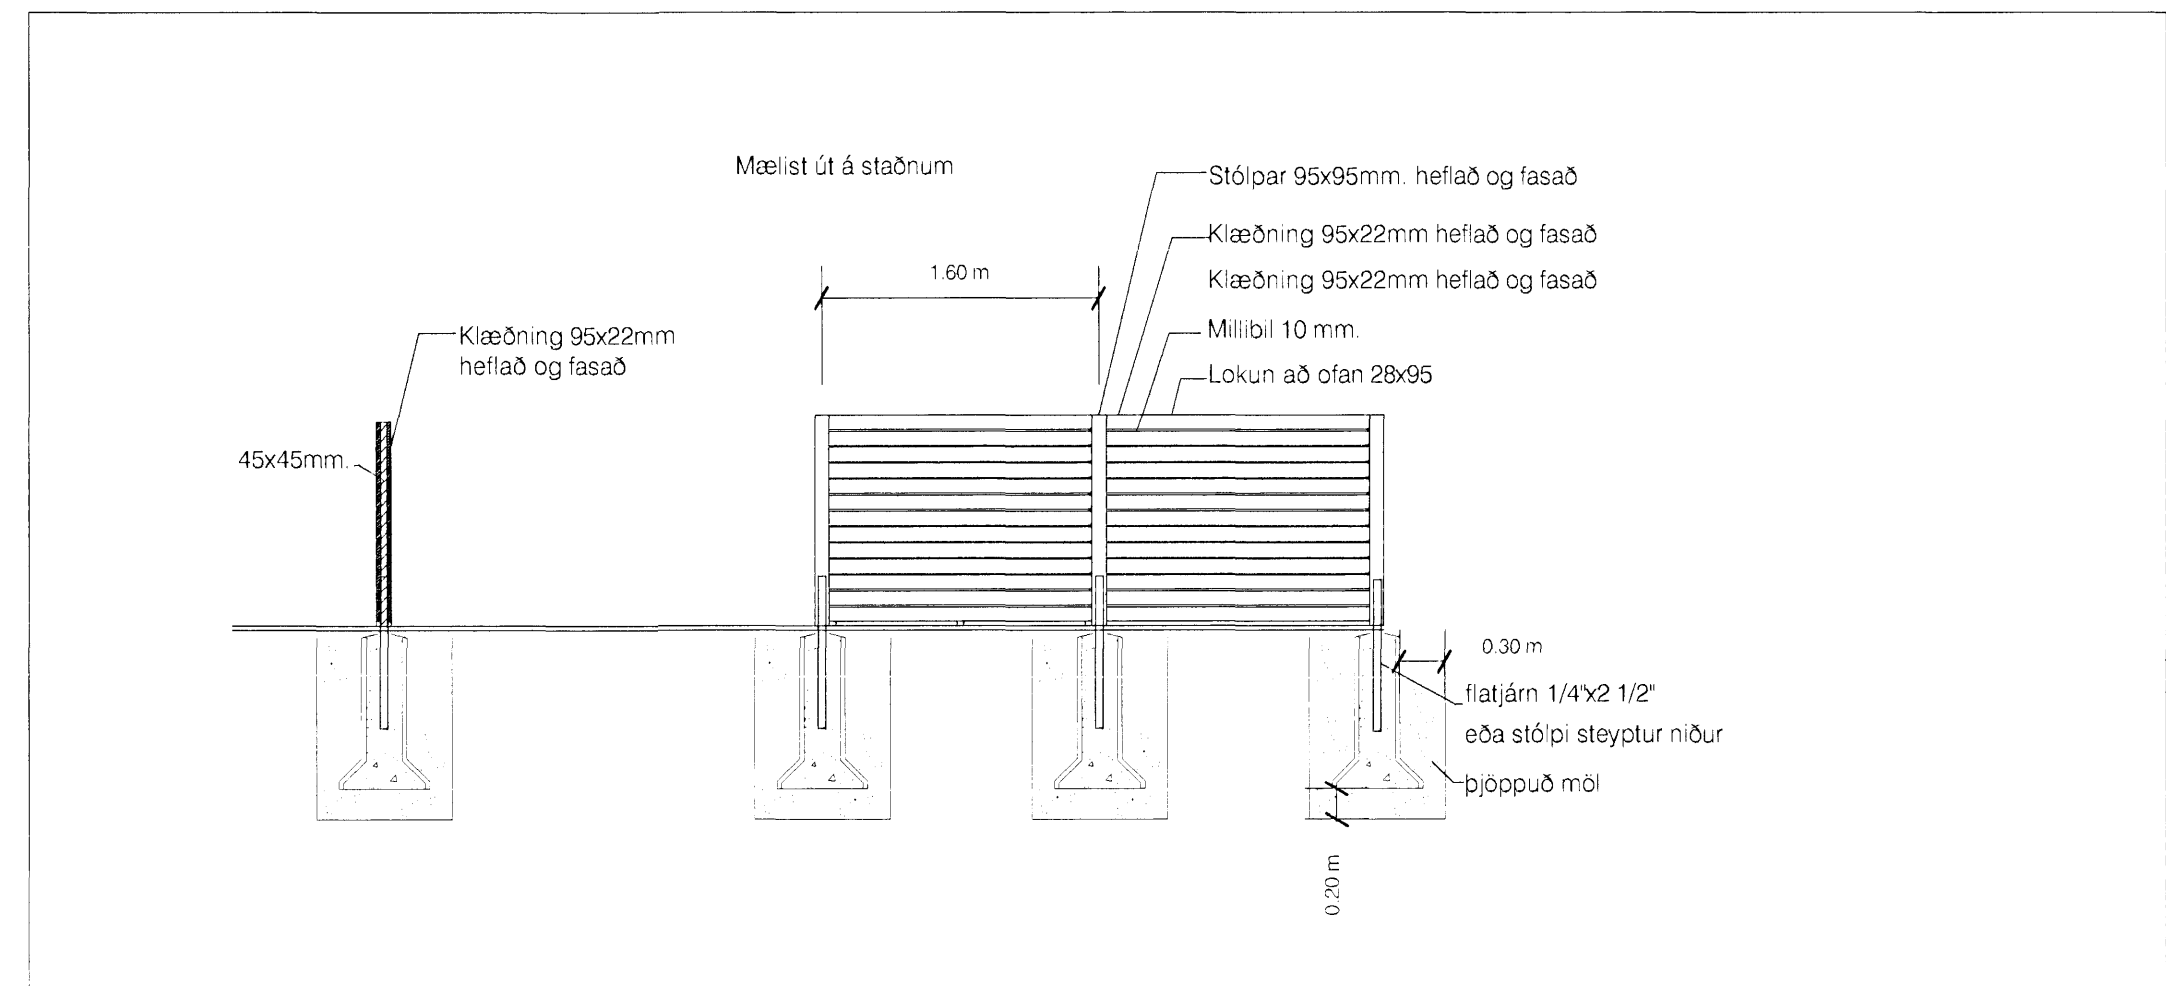

ÚTLIT SKJÓLGIRÐINGA 'PRINSIPP'

Mkv: 1:50

Táknskýringar:

Verk:


KIRKJUVELLIR 5
Hafnarfirði

Teikning:

LÓÐARSKIPULAG
-sneiðingar, útlit

Verkkaupi:

Breytingar:

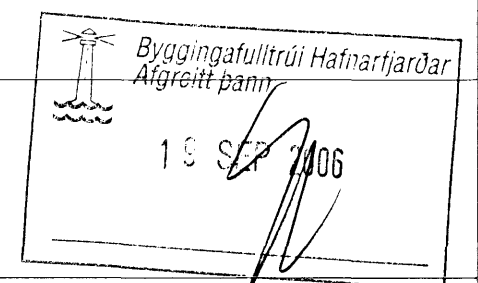

Hannað: IRG

Mkv: 1:100, 1:50

Teiknað: IRG/HB

Dags: 08.08.2006.

Tilvísun: V:\HONNUN\FJOLBYLI\HF-Kirkjuvellir 5\Landslag\H7.dwg

TEIKN. NR: 03

Áritanir:

Inga Rut Gylfadóttir
Björk Guðmundsdóttir



Björk Guðmundsdóttir landslagsarkitekt FÍLA
kt. 300569 5019
Inga Rut Gylfadóttir landslagsarkitekt FÍLA
kt. 080370 5049
bjork@forma.is ingarut@forma.is
Klapparstig 25 - 27 101 Reykjavík
sí: 587 5020 www.forma.is kt. 590804 2660