
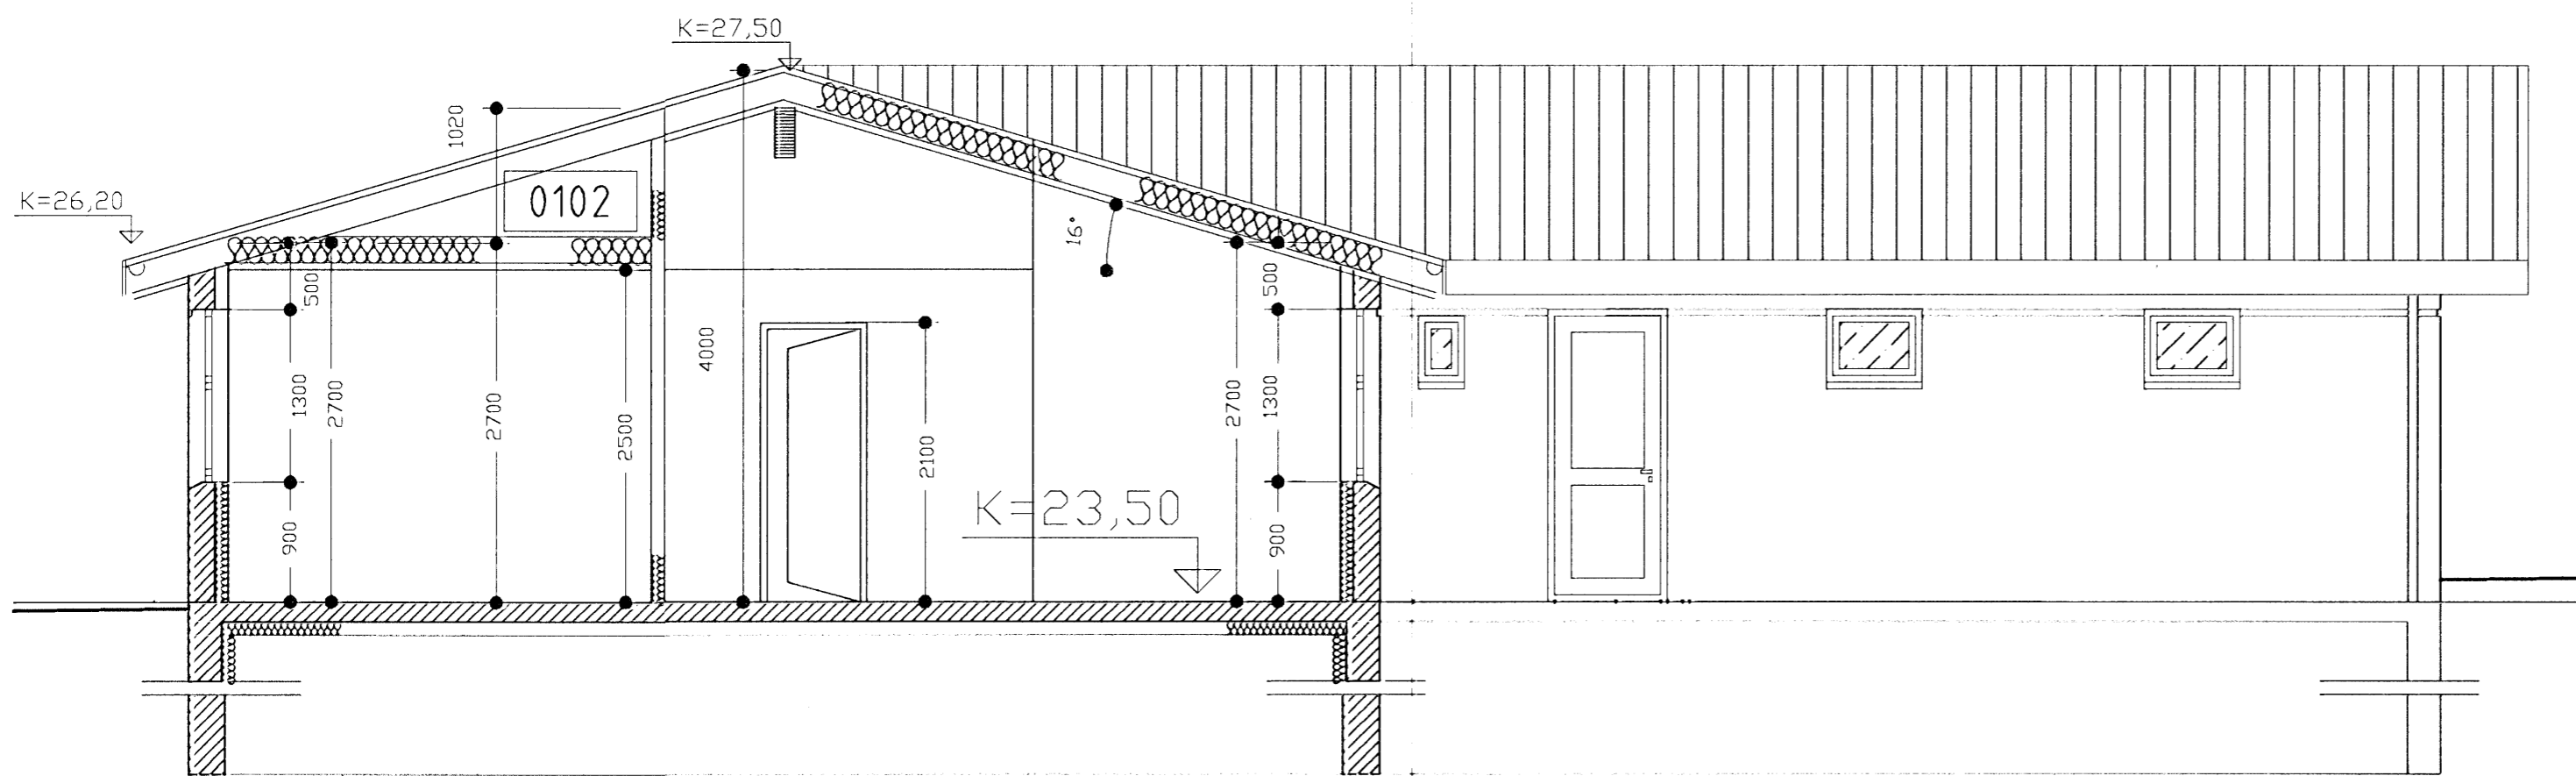


SNEIÐING A-A  
1:50

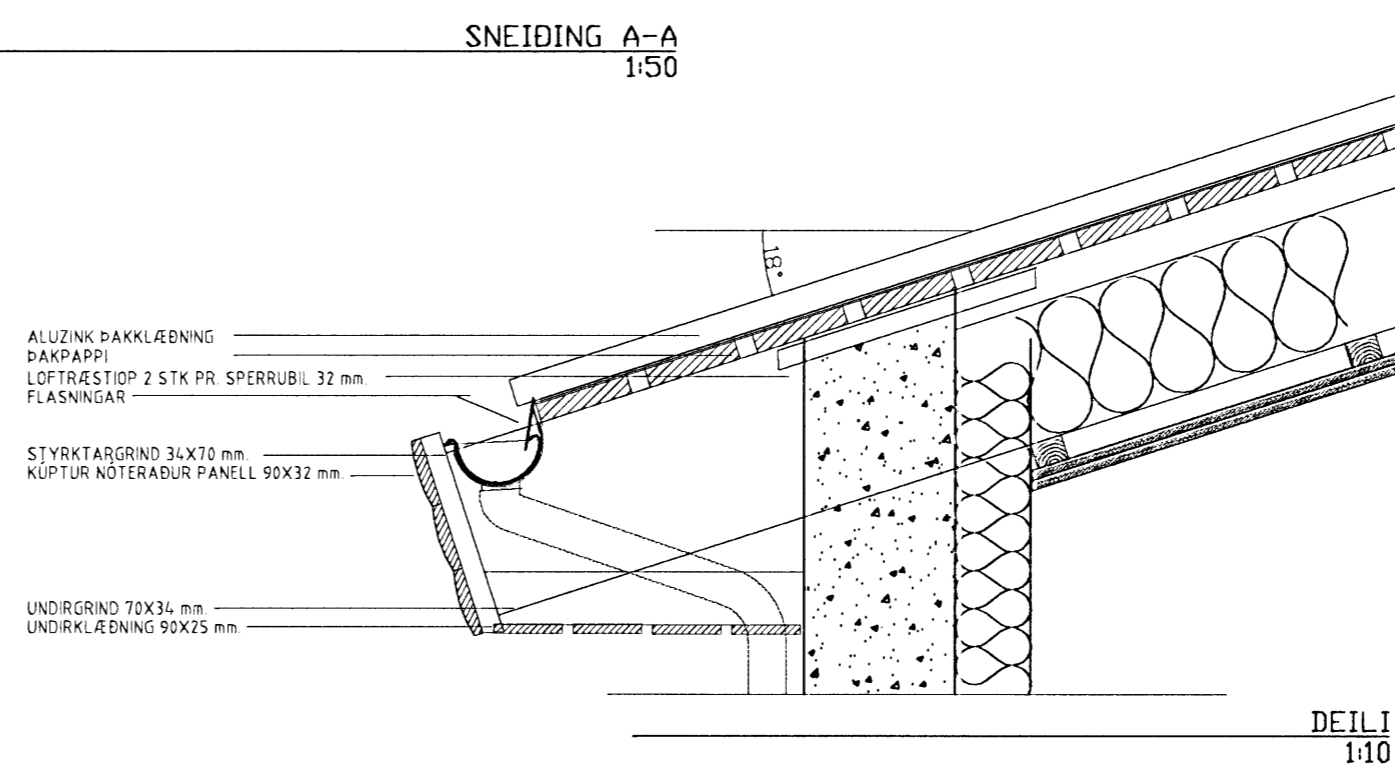

SNEIÐING B-B  
1:50

BREYTINGAR			
NR.	DAGS.	BREYTING	SP.

BYGGINGAFRÆÐINGUR  
**JÓN M. HALLDÓRSSON**  
 BLÓMVELLIR 16  
 221 HAFNARFIRÐI  
 KT: 091162-3509  
 Sími: 555-0581  
 Sími: 897-3860  
 NETF: JMH@SIMNET.IS

SAMÞYKKT

VERK  
**FLÉTTUVELLIR-24**  
 HAFNARFIRÐI

TEIKNING  
 SNEIÐINGAR: A-A, B-B

KVARDI  
 1:50-1:5

2,5 m

DAGS 25.08.2006	TEIKNING NR. 20-07
TEIKNAD AF JMH	