


ÚTLIT VESTUR  
1:50

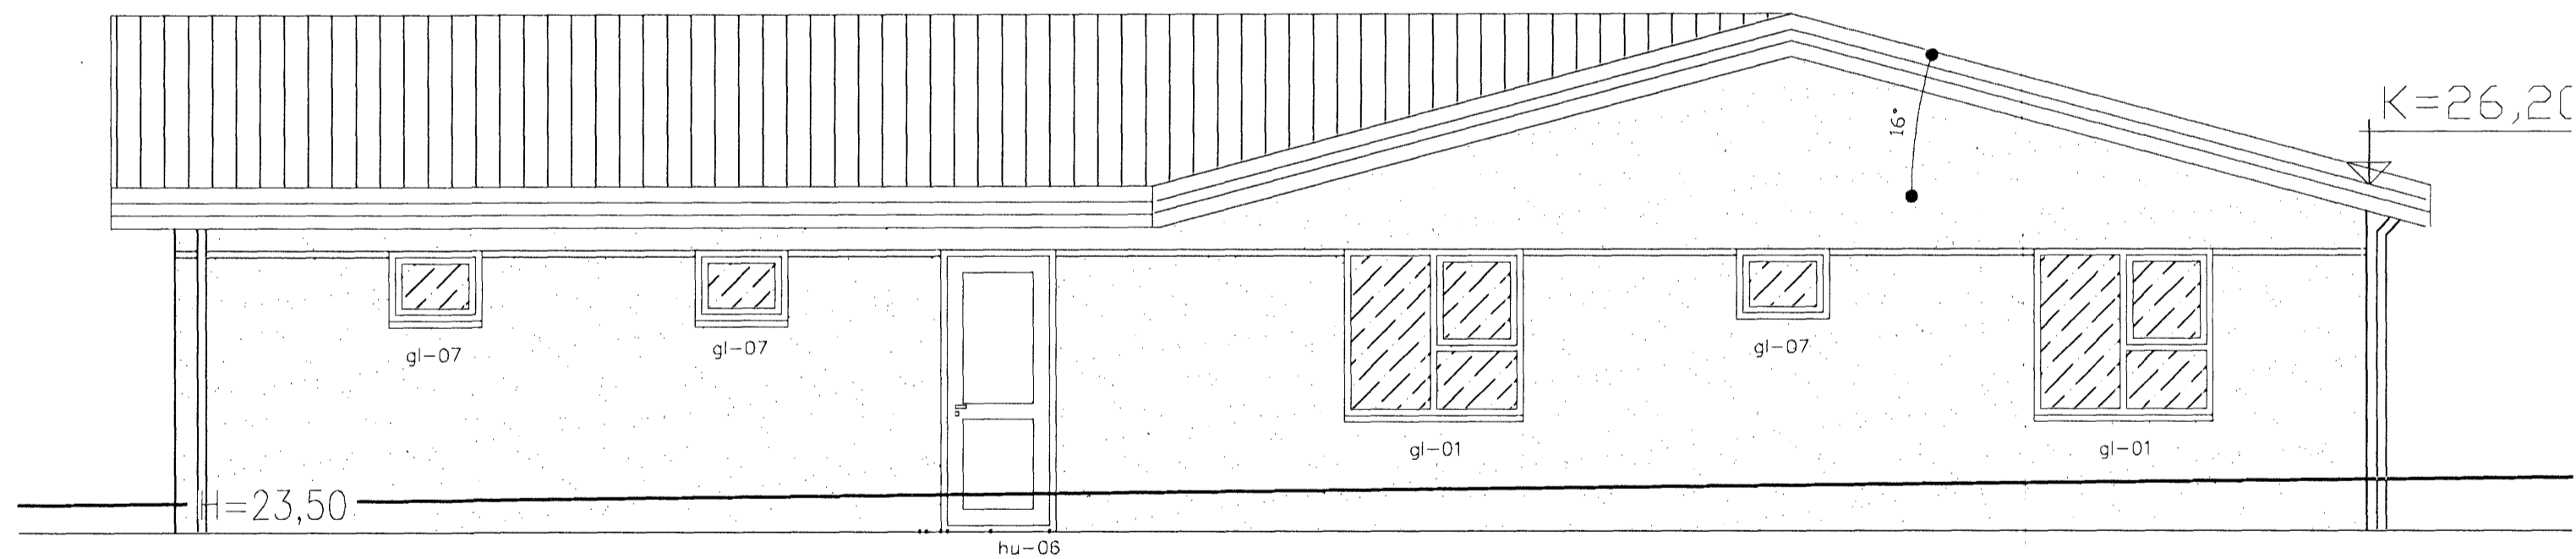

ÚTLIT NORÐUR  
1:50

STEINADIR ÚTVEGGIR.

BREYTINGAR

NR.	DAGS.	BREYTING	SP.

BYGGINGAFRÆÐINGUR  
JÓN M. HALLDÓRSSON

BLÓMVELLIR 16  
221 HAFNARFIRÐI  
KT: 091162-3509

SÍMI: 555-0581  
SÍMI: 897-3860  
NETF: JMH@SIMNET.IS

SAMDYKKI

VERK

FURUVELLIR 39 Fléttuvellir 24  
HAFNARFIRÐI

TEIKNING  
ÚTLIT

KVARDI  
1:50



DAGS  
18.10.2003

TEIKNAD AF  
JMH

TEIKNING NR.

20-05