



Samþykkt bann
27 MARS 2008
Byggingartultrúnn í Hafnarfirði
F.h. Hröfður S. Gunnlaugsson

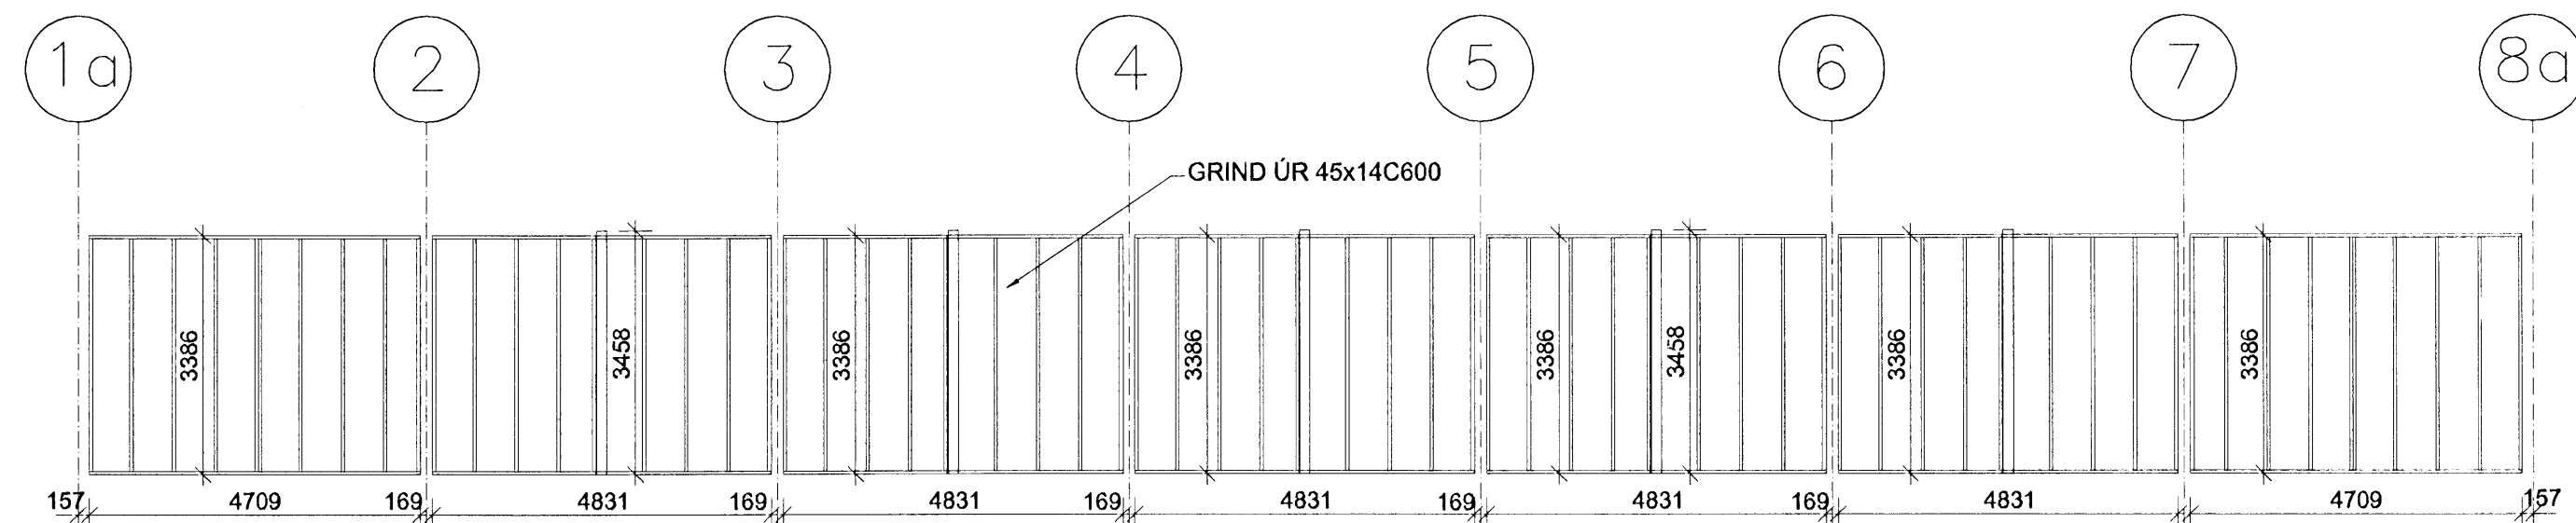


Grind 12

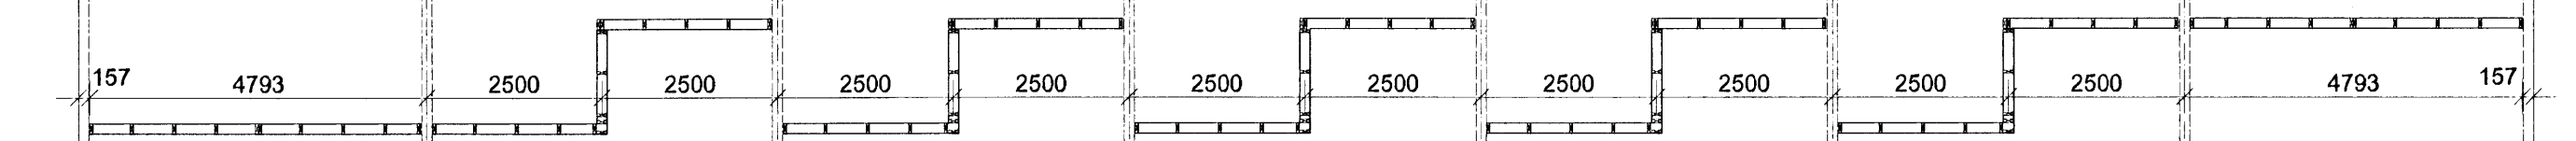


Grind 12




VEGGJAGRIND 12 EFRÍ HÆÐ 1:100

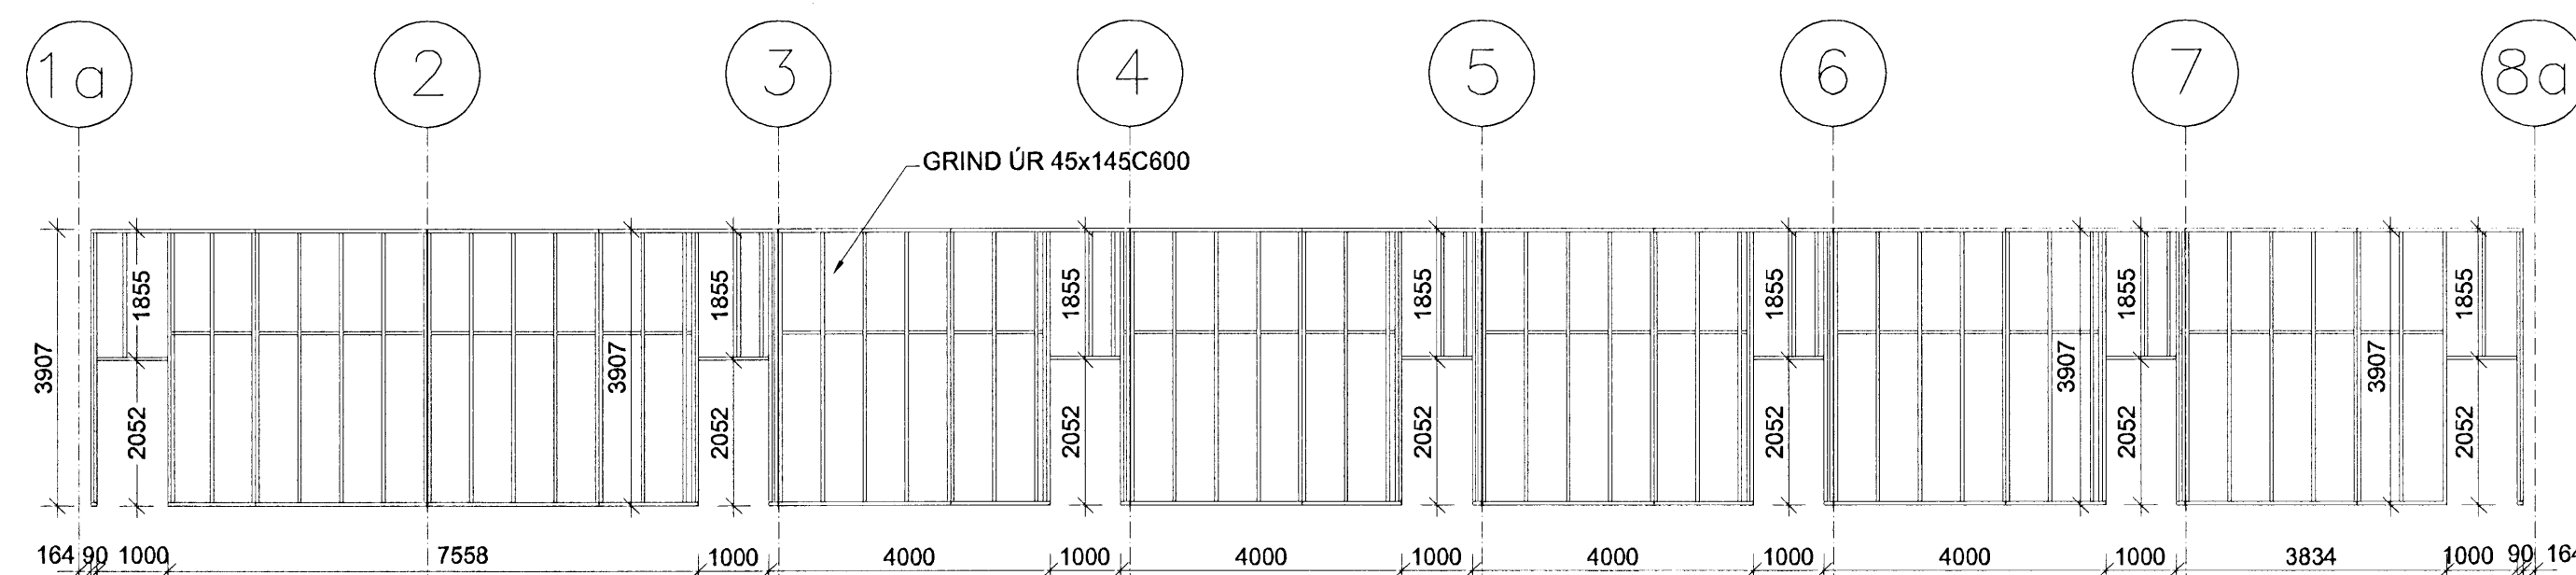


Grind 5

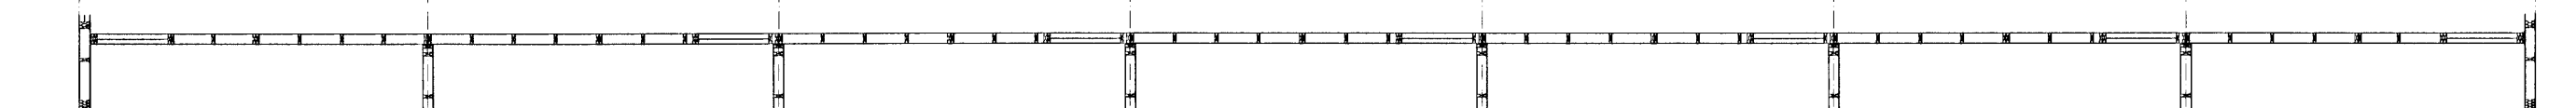

VEGGJAGRIND 5, NEDRI HÆÐ 1:100

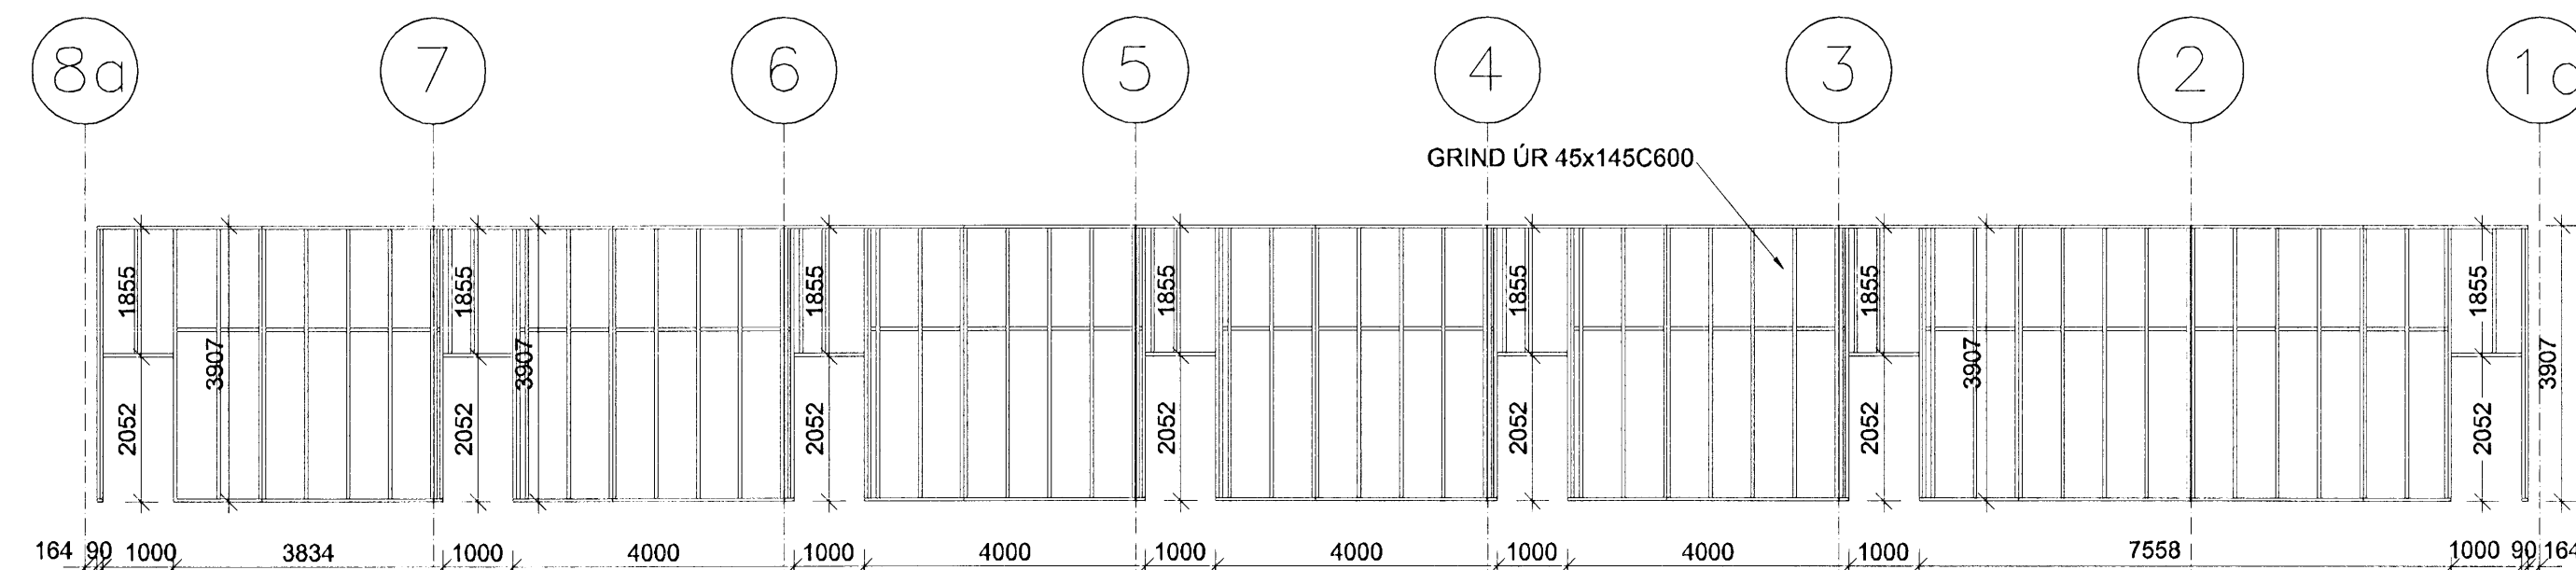

Grind 6

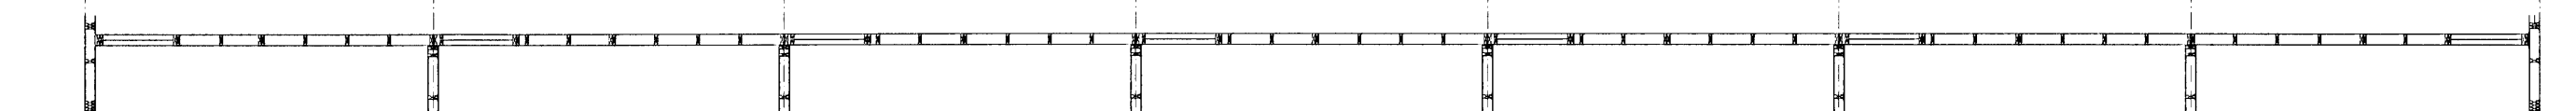

VEGGJAGRIND 6 NEDRI HÆÐ 1:100

BREYTT	DAGS	TEXTI
STEINHELLA 12		HAFNARFIRÐI
VEGGJAGRINDUR 5, 6 OG 12 NEDRI OG EFRÍ HÆÐ, EFTIR MIDJU HÚSI		
HANNAÐ: KMP	TEIKNÁÐ: KMP	VFIRF.: KMP
DAGS: 10.03.08		
SAMÞYKKT: <i>[Signature]</i>	KT.: 130257-2409	
SKJAL:		
KVARÐI: 1:100		
BLAD NR.		B-06
ADALUPPDRETTIR: <i>[Signature]</i>		

VERKFRÆDISTOFA
KÓPAVOGS EHF
Dalveg 18, 201 Kópavogi
Sími: 534-8810 Fax: 534-8818
v@koppa.is internet@koppa.is 521-1922