



Deili A 1:20 Deili B 1:20 Deili C 1:20 Deili D 1:20 Deili E 1:20 Deili F 1:20 Deili G 1:20


Samykkt þann  
28 MARS 2008  
Byggingarrituðinn í Hafnarfirði  
F.H. Hrólfur S. Gunnlaugsson

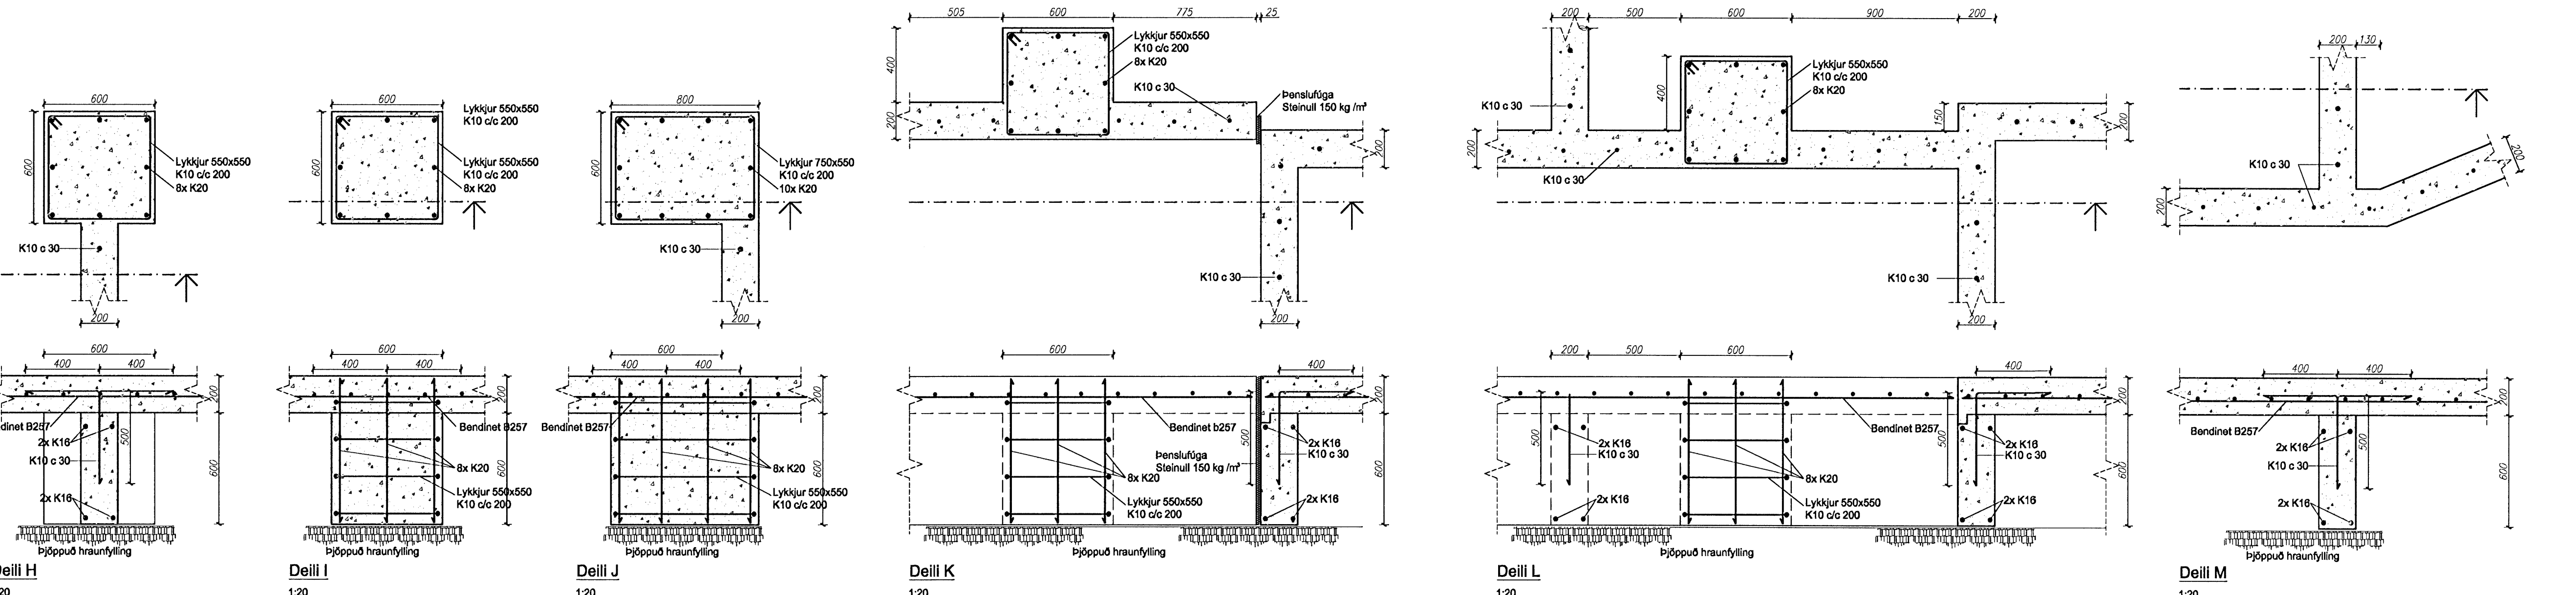

Deili H 1:20 Deili I 1:20 Deili J 1:20 Deili K 1:20 Deili L 1:20 Deili M 1:20

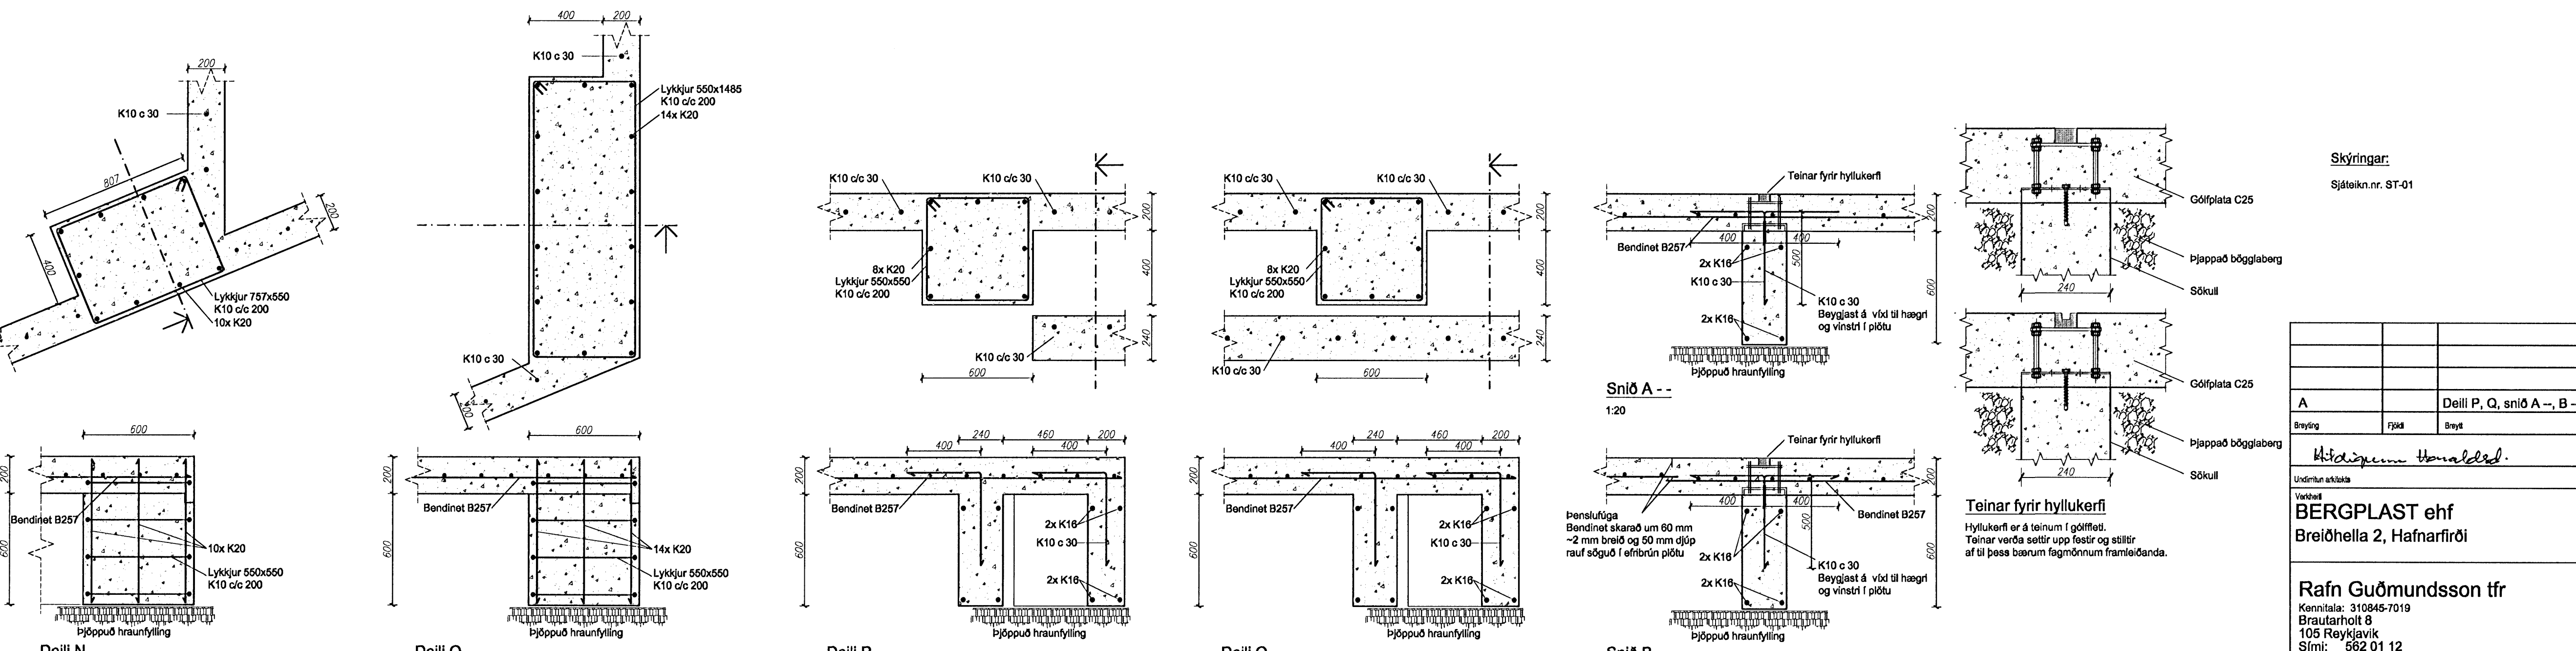

Deili N 1:20 Deili O 1:20 Deili P 1:20 Deili Q 1:20

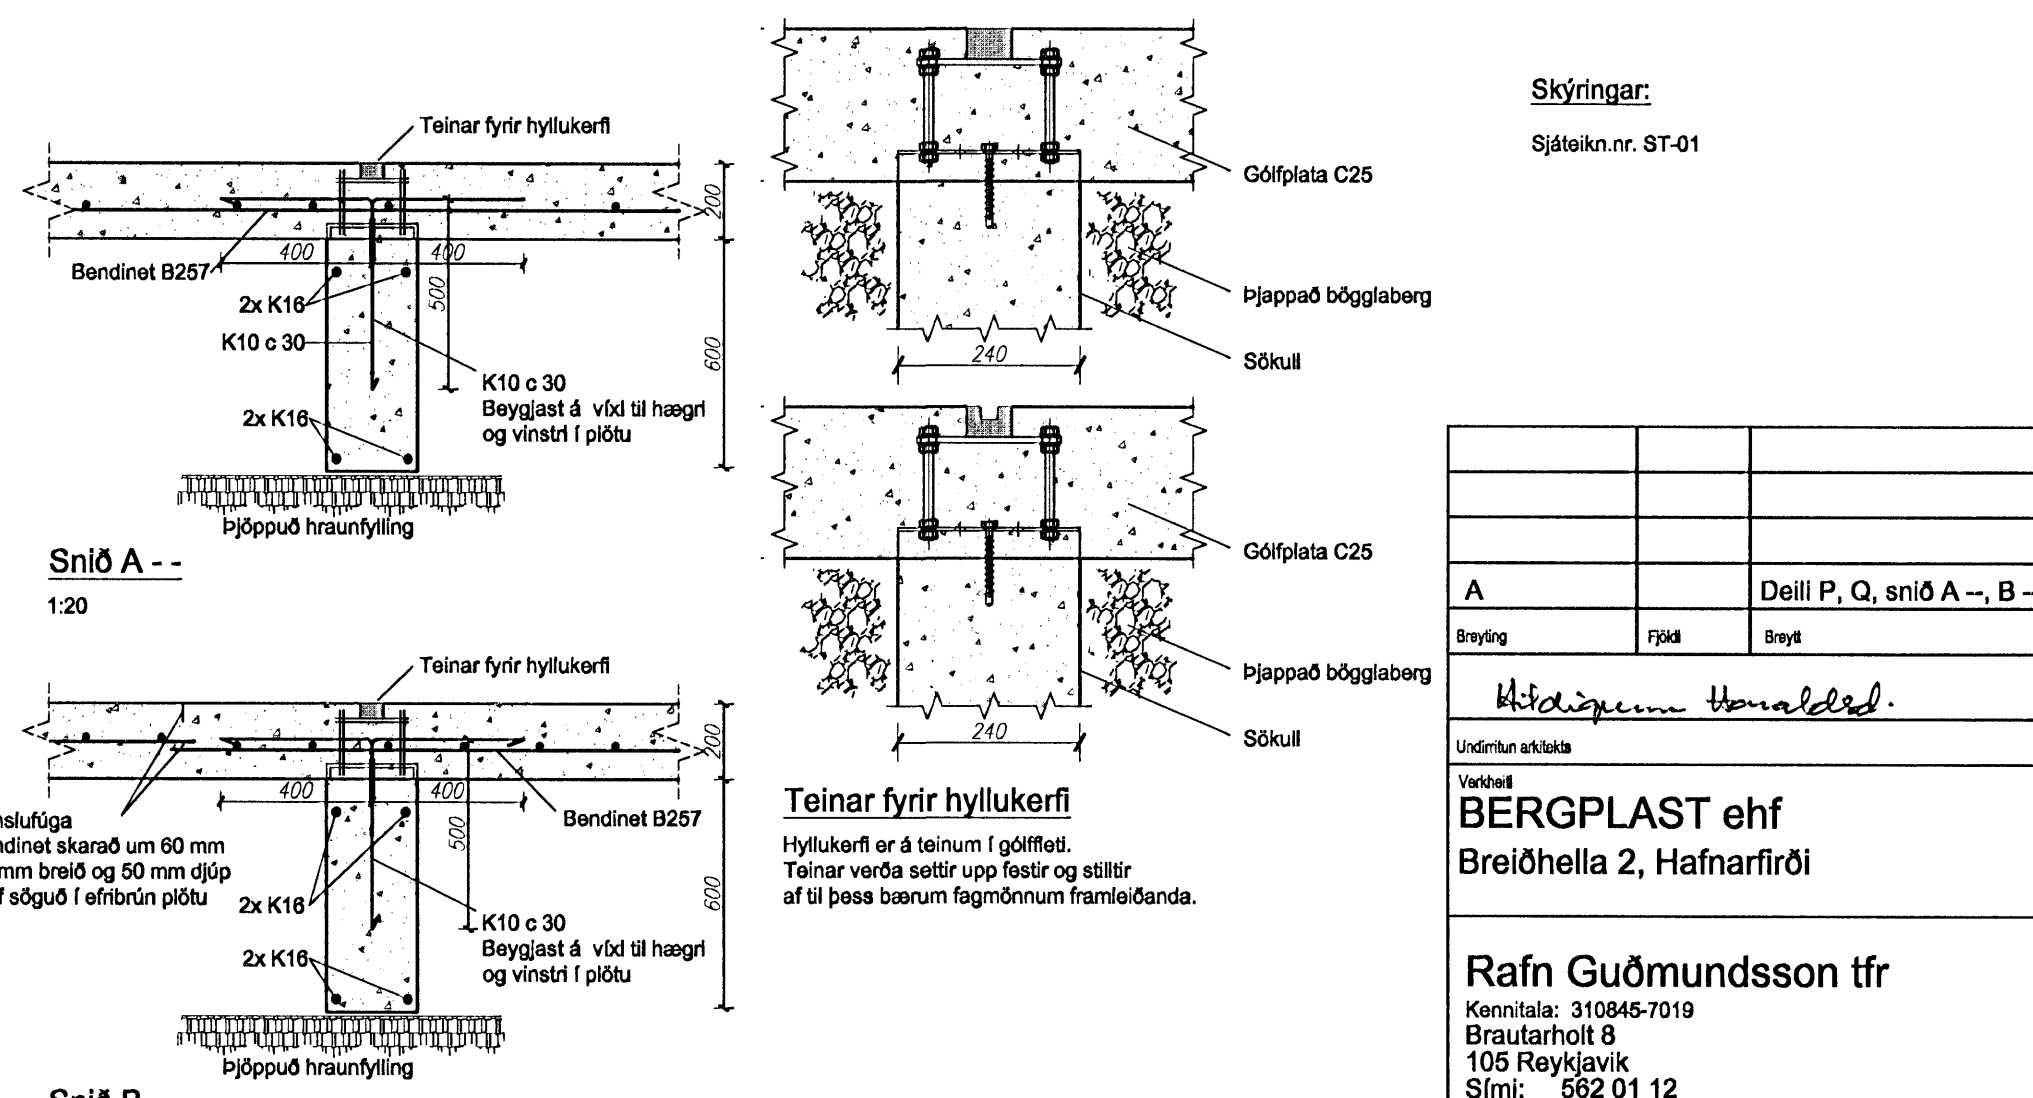

Sníð A-- 1:20 Sníð B-- 1:20

Skýringar:  
Sjá teikn.nr. ST-01

A	Deili P, Q, sníð A-- , B--	04.12.07	RG	
Þreyting	Þjást	Þreyt	Dagsetning	Undirskrift
Hildigunnur Þorvaldsson			Dagsetning	
Verktali <b>BERGPLAST ehf</b> Breiðhella 2, Hafnarfirði		Fyrirgöngu <b>Steinsteypa</b> Undirstöður Ddeili		
Rafn Guðmundsson tfr Kennitala: 310845-7019 Brautarhólt 6 105 Reykjavík Sími: 562 01 12 Fax: 562 13 65 Netfang: rafng@centrum.is		Skali: 1/20		
Dagsetning 10.09.07	Undirskrift <i>Rafn Guðmundsson</i>	Teikning nr. ST-02		Þreyt. A