



Bygginguáttíni Heitaráttar
 Mjögert ísm
 1.9 FEB 2008
JOS

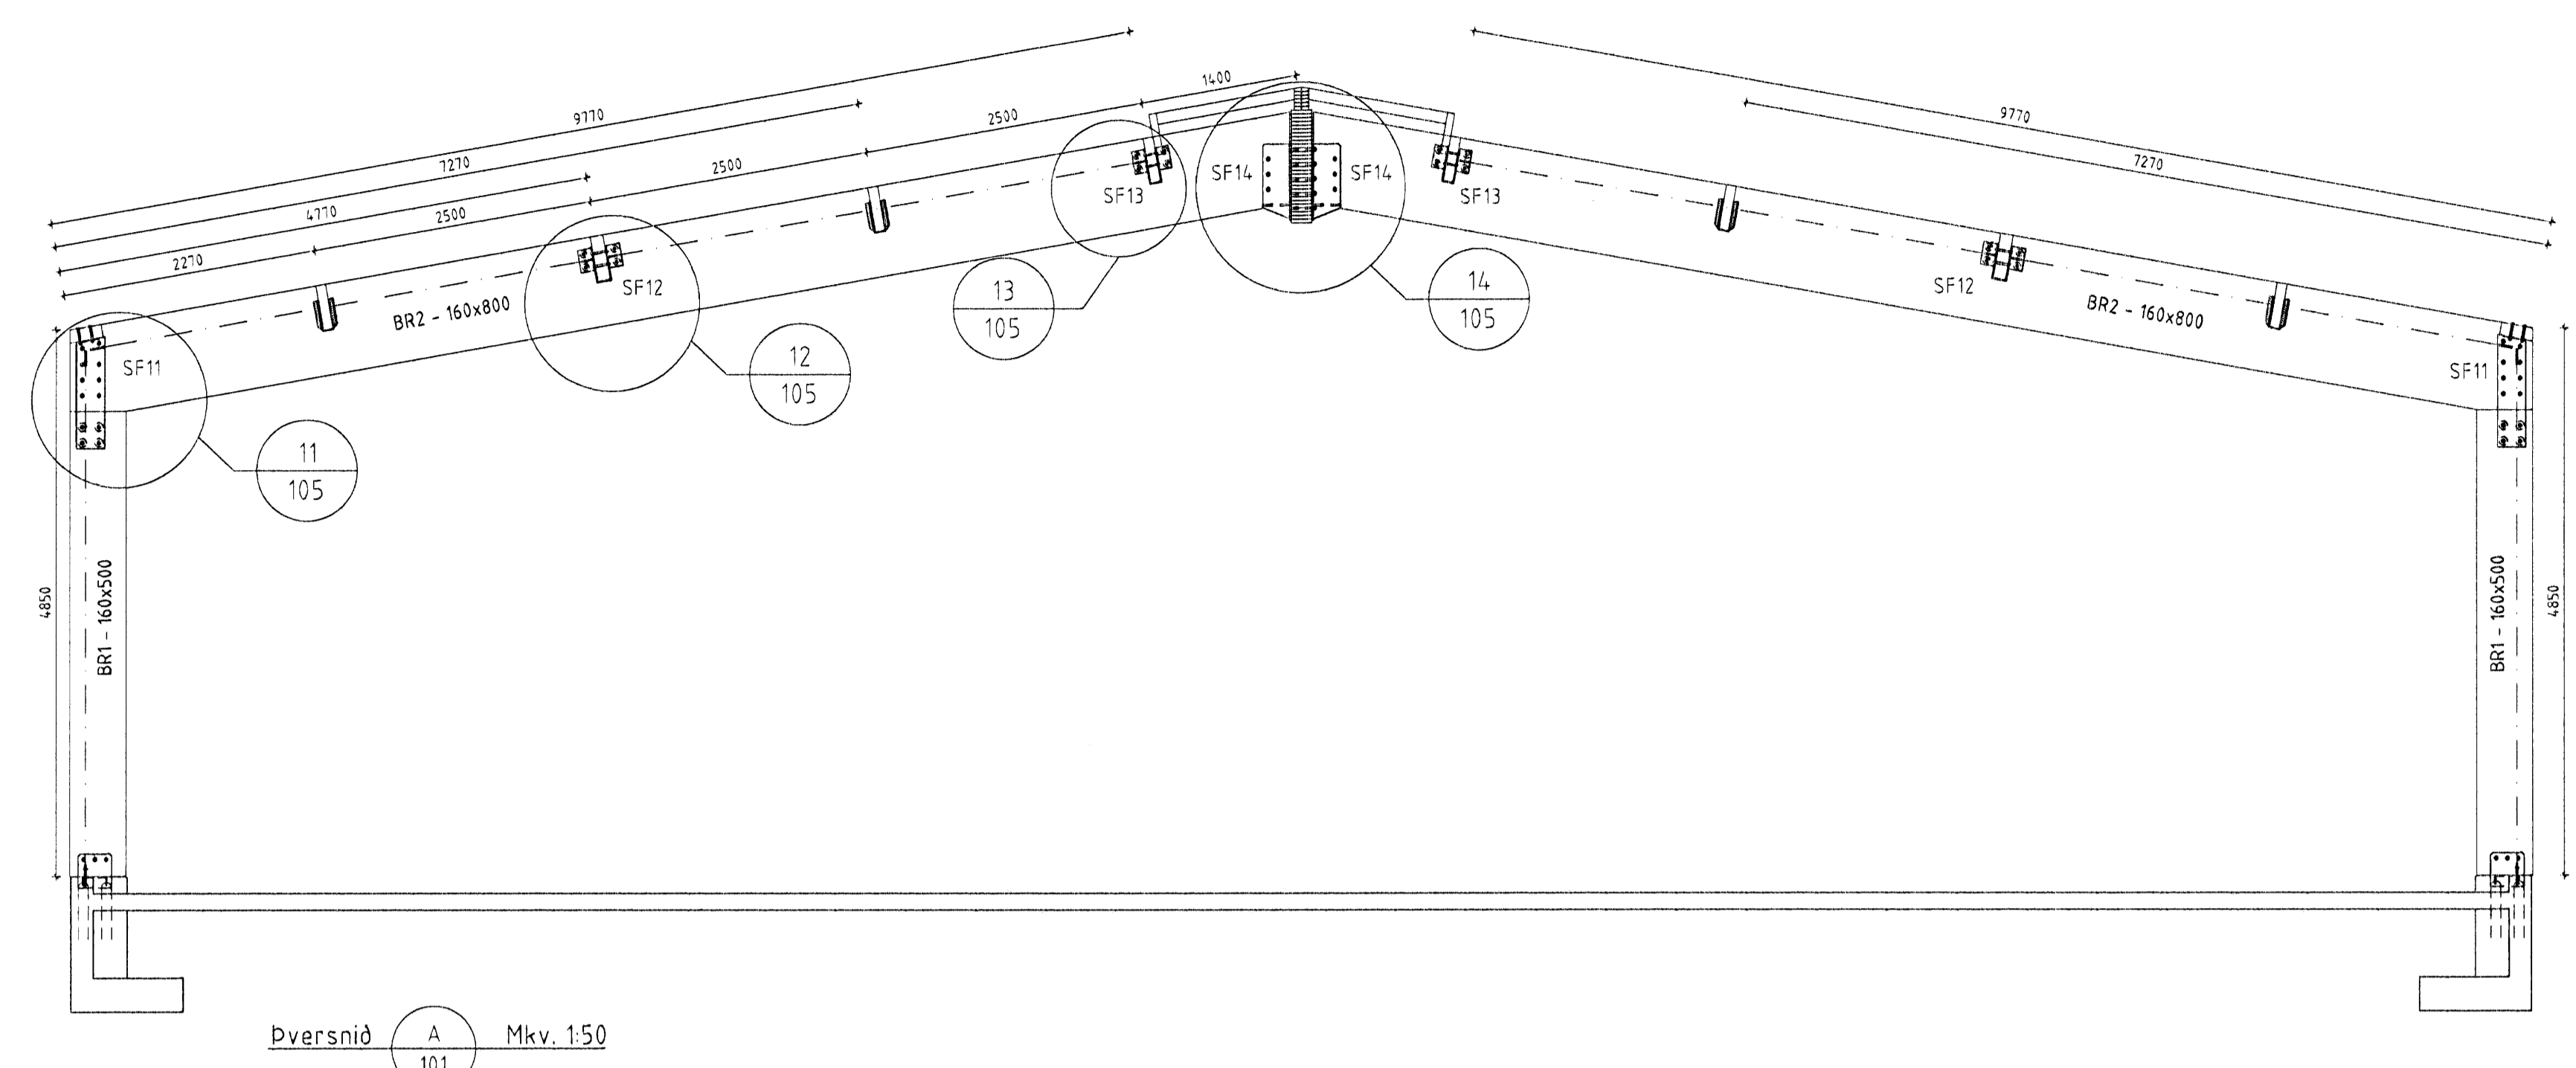


Dversnið A Mkv. 1:50


Sérmynd 14 Mkv. 1:10

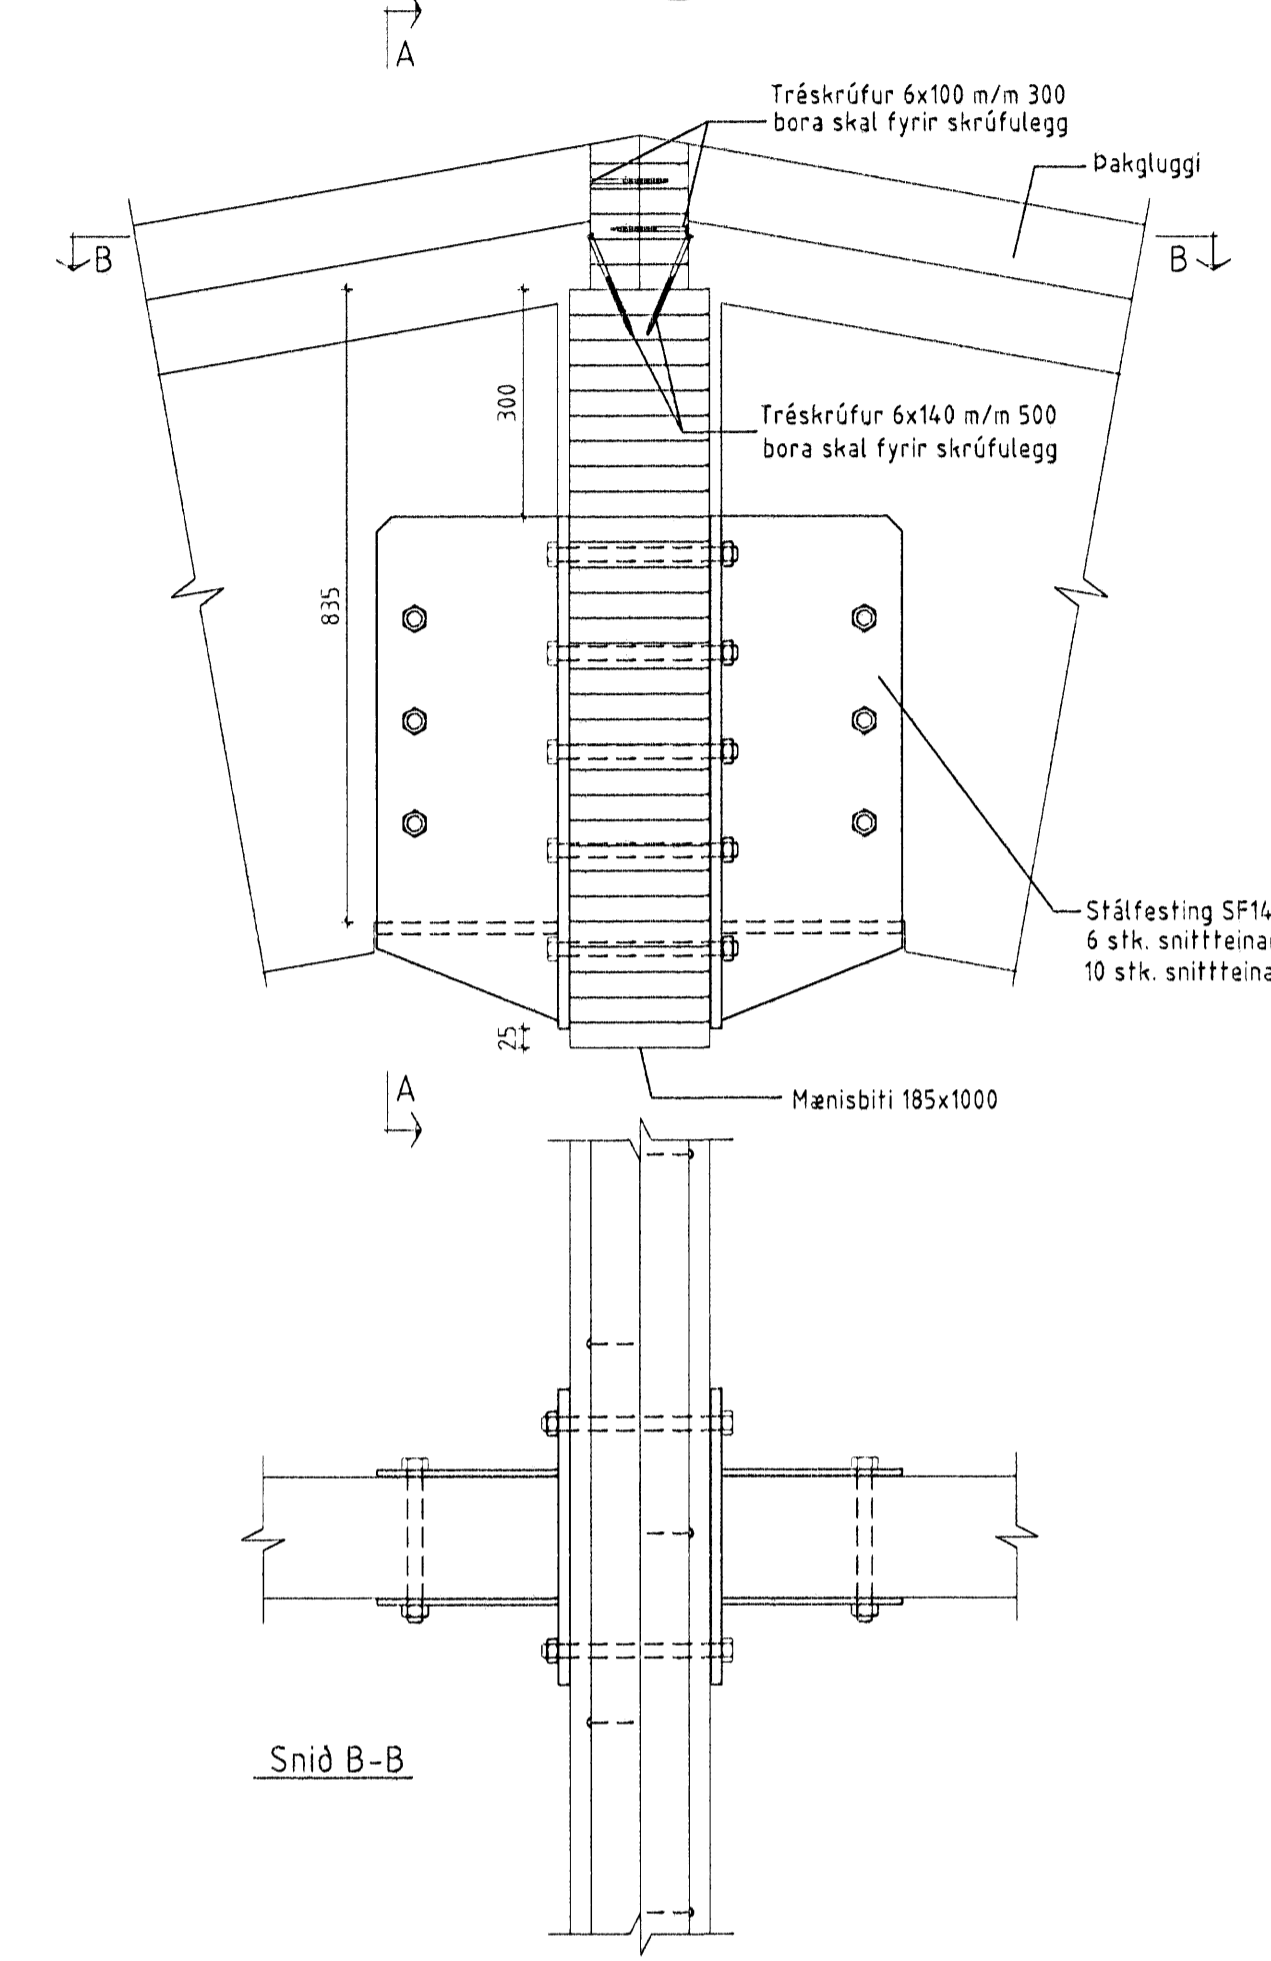


Snið A-A

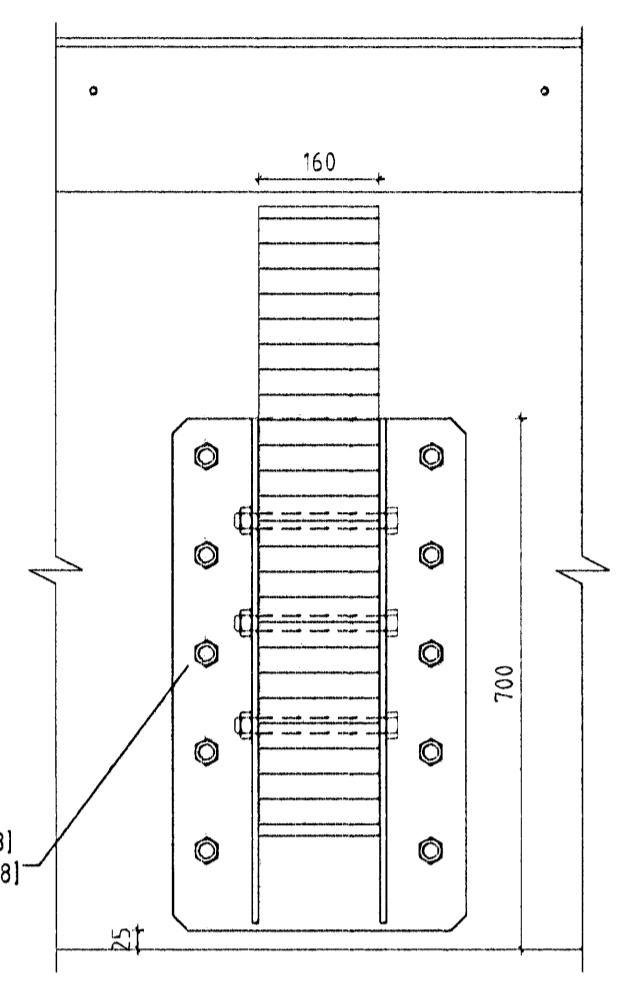


Sérmynd 12 Mkv. 1:10

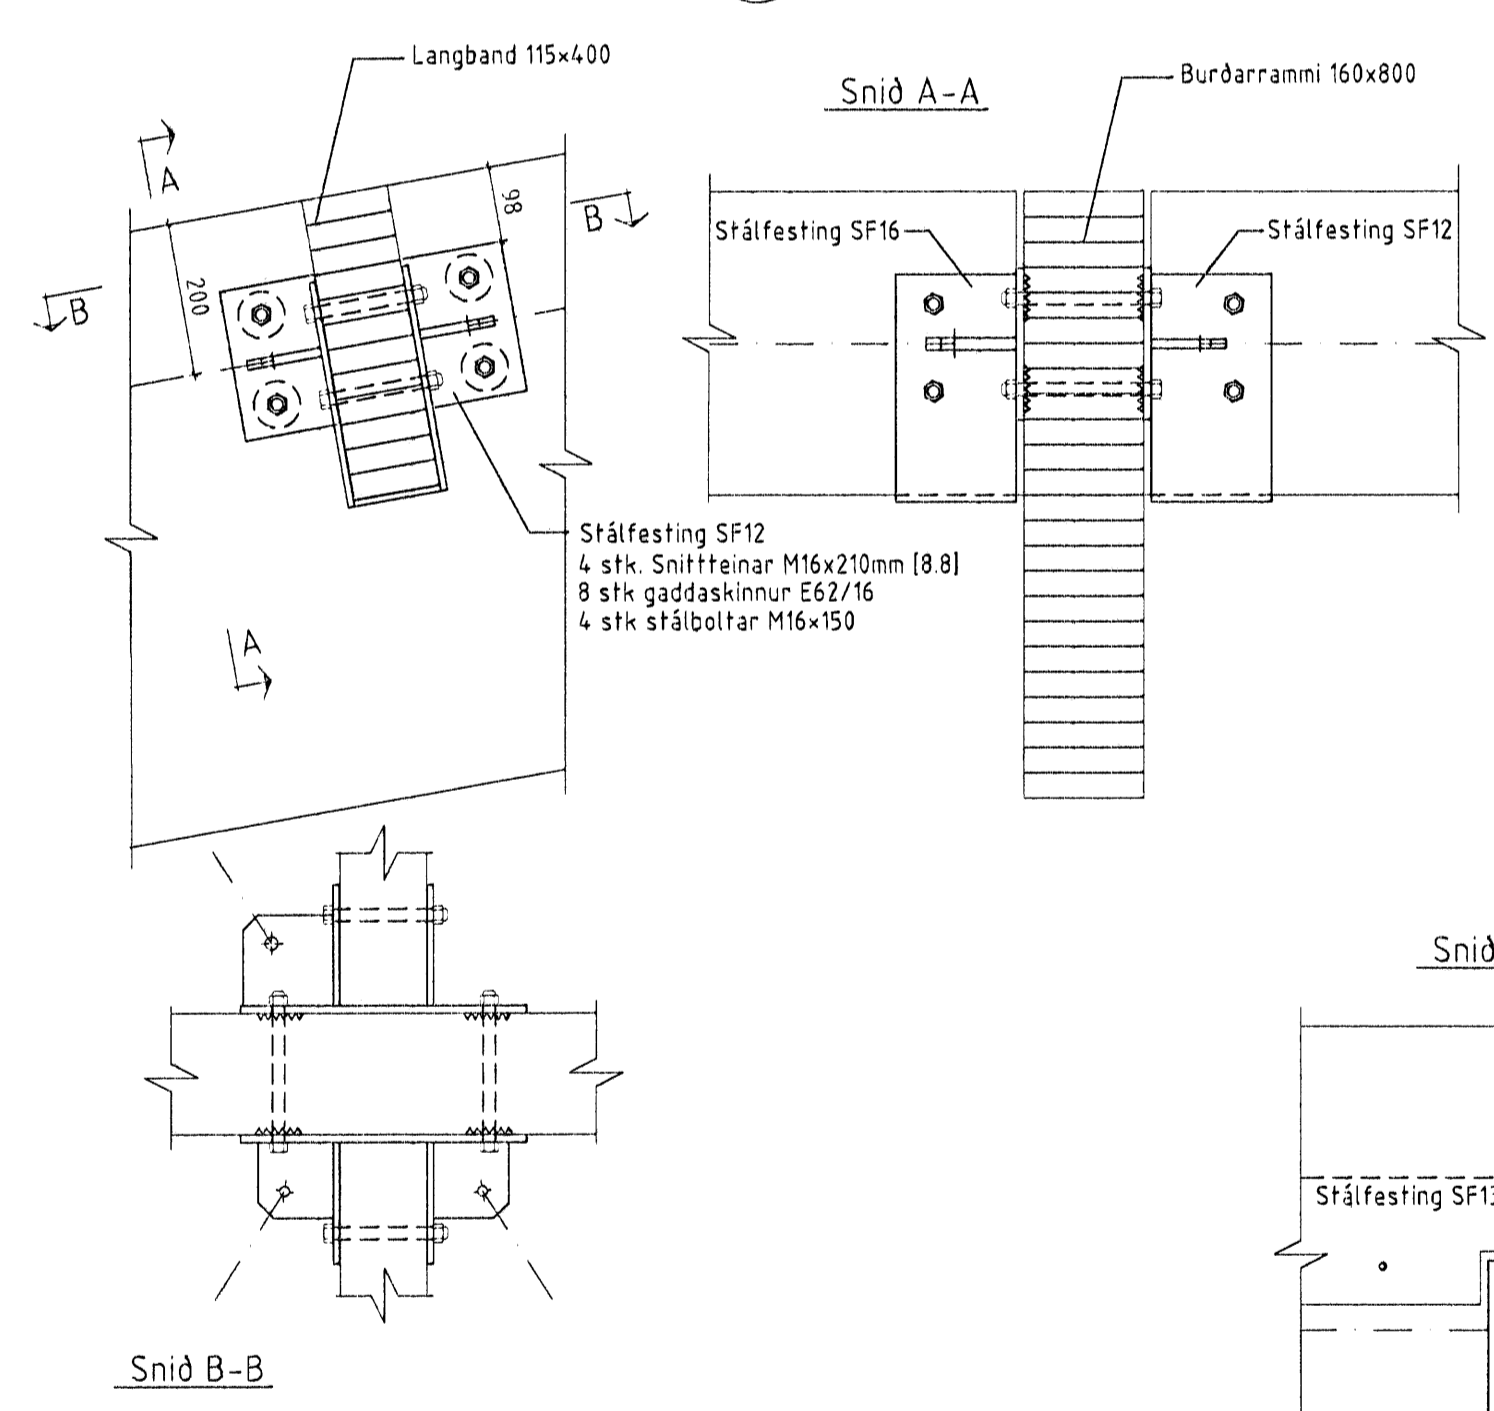

Sérmynd 11 Mkv. 1:10

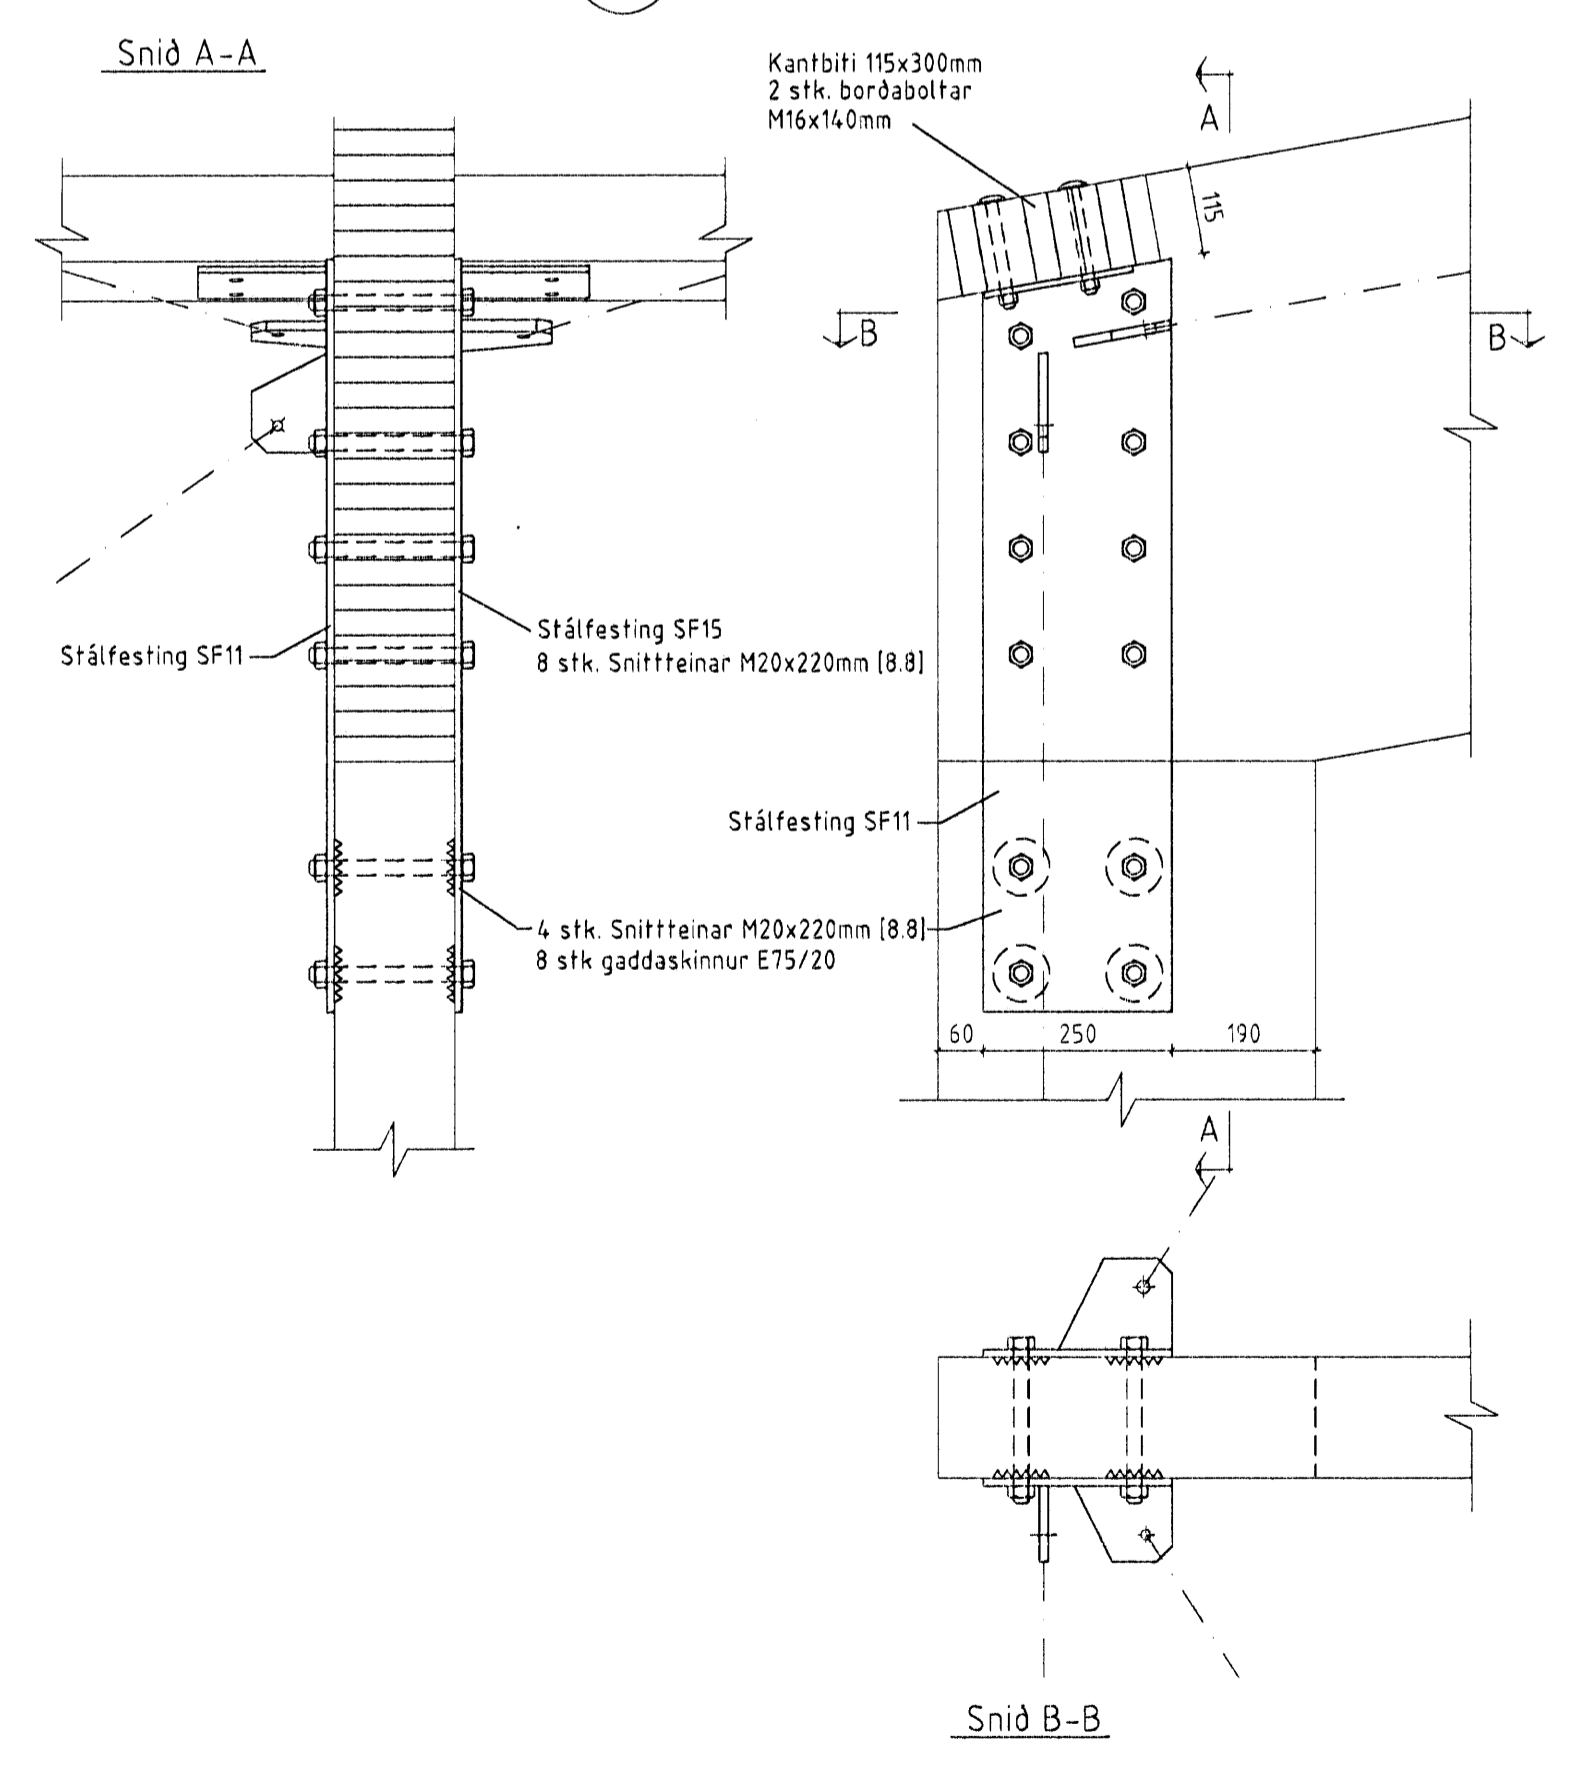

Sérmynd 13 Mkv. 1:10

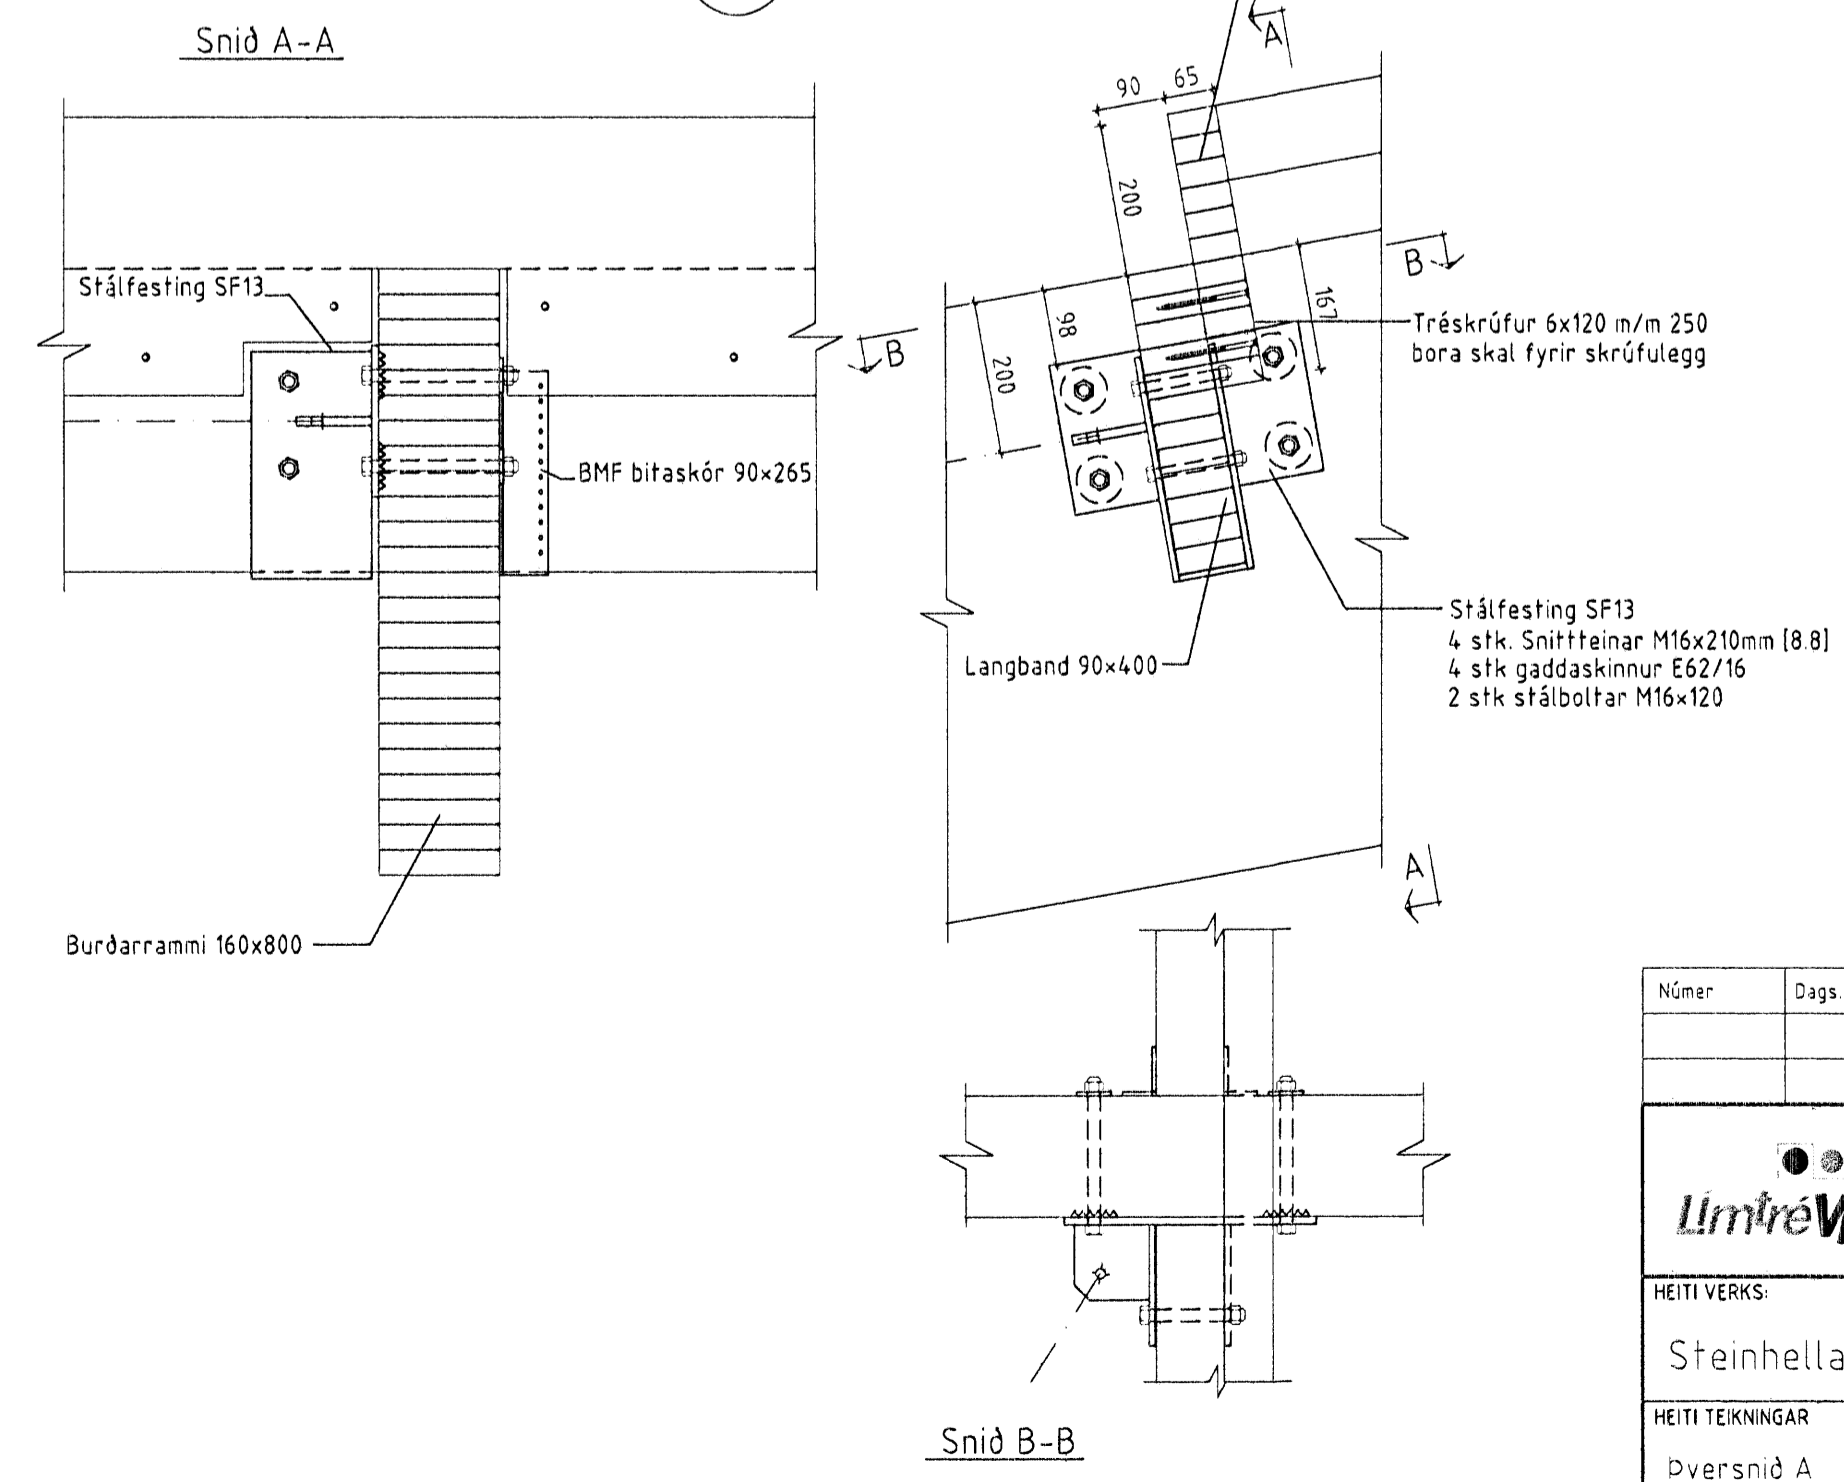

ÖLL AFNOT OG AFRITUN TEIKNINGAR AD HLUTA EDA Í HEILD ER HÁÐ SKRIFLEGU LEYFI LÍMTRÉVIRNETS EHF.

Númer	Dags	Skýring breytingar	Br af
LimtréVjmet	Teknideild Gylfafor 9, 112 Reykjavík Sími 530 6000 Fax: 530 6019	MKV. 1:50, 1:10 TEKN.	DAGS. Júlí 2006 VERKNR. 2005110020 YFRF. TVT TVT
HEITI VERKS:	Steinhella 6	NAFN HÖNNUÐAR Bjarni Ingbergsson Bygginguáttíni/teikningur 930861-2729	ÚTGÁFA NR. 1 NR. TEIKNINGAR 105
HEITI TEIKNINGAR	Dversnið A	ÁRITUN HÖNNUÐAR <i>Bjarni Ingbergsson</i>	DAGS. ÁRITUNAR 17/6 08
	Sérmyndir	ÁRITUN SAMRÆMI HÖNNUÐAR <i>JOS</i>	DAGS. ÁRITUNAR 5.2.07