




GR1 - 115x500 Mkv.: 1:20
Samtals 4 stk

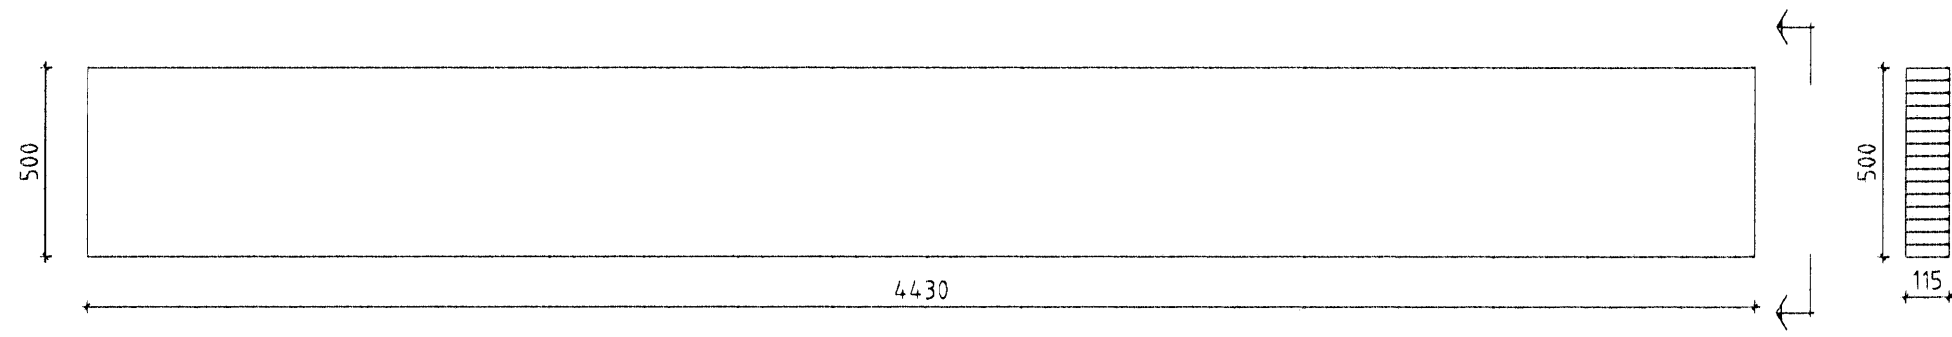




GR2 - 115x500 Mkv.: 1:20
Samtals 2 stk

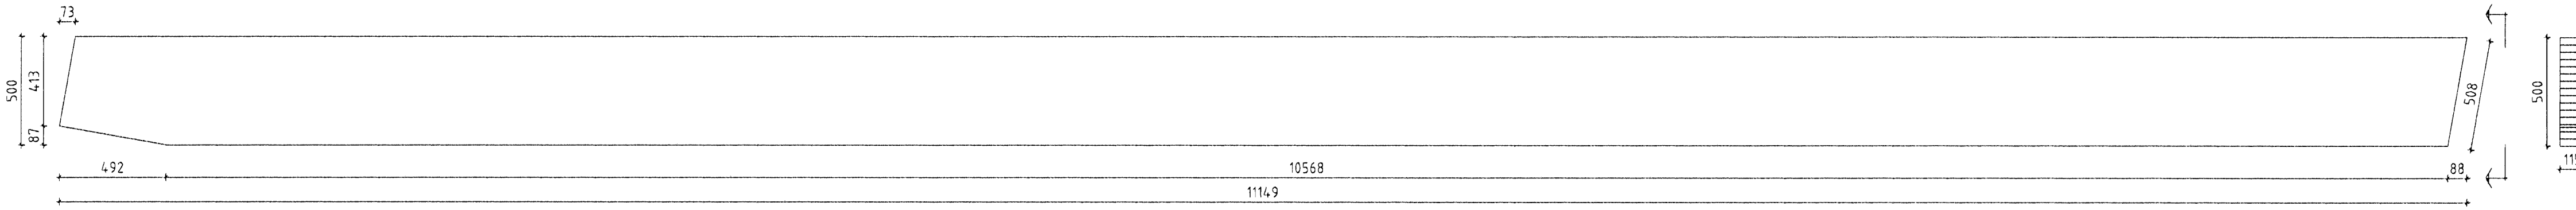




GR3 - 115x500 Mkv.: 1:20
Samtals 2 stk

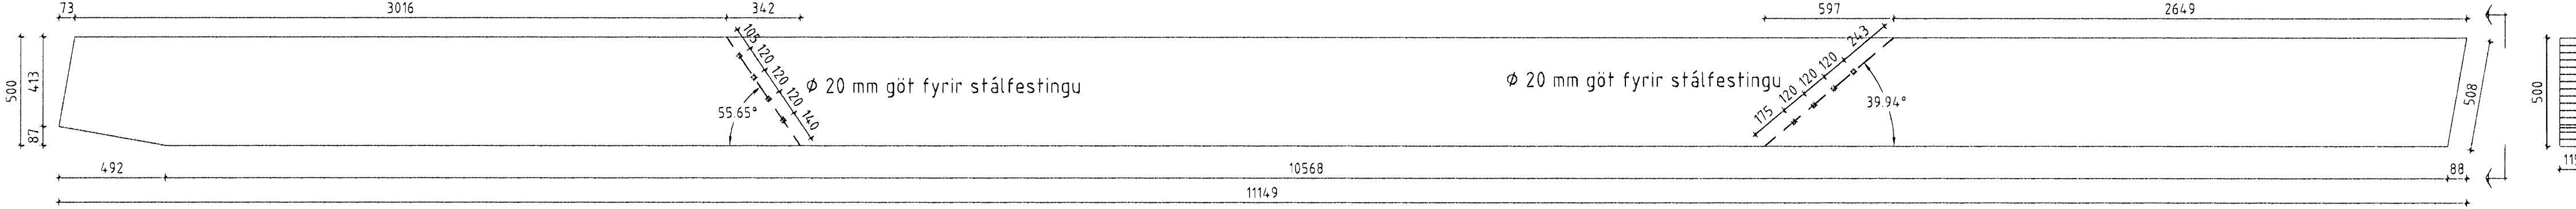


MB1 - 185x1000 Mkv.: 1:20
Samtals 1 stk

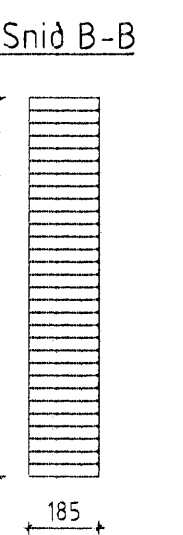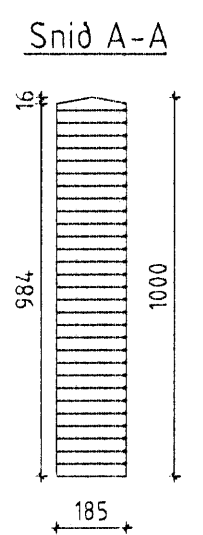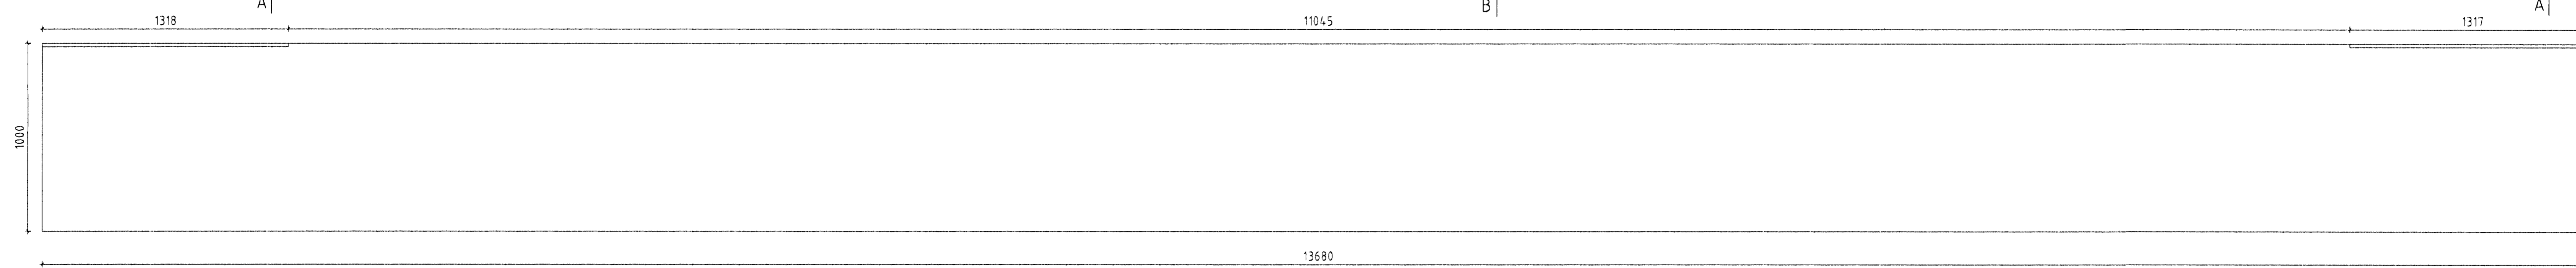


MB2 - 185x1000 Mkv.: 1:20
Samtals 2 stk

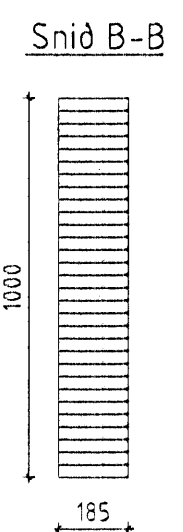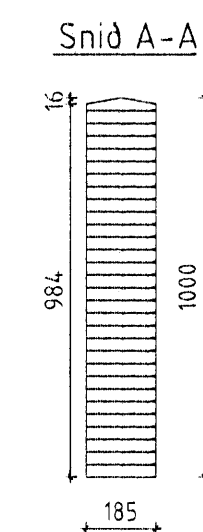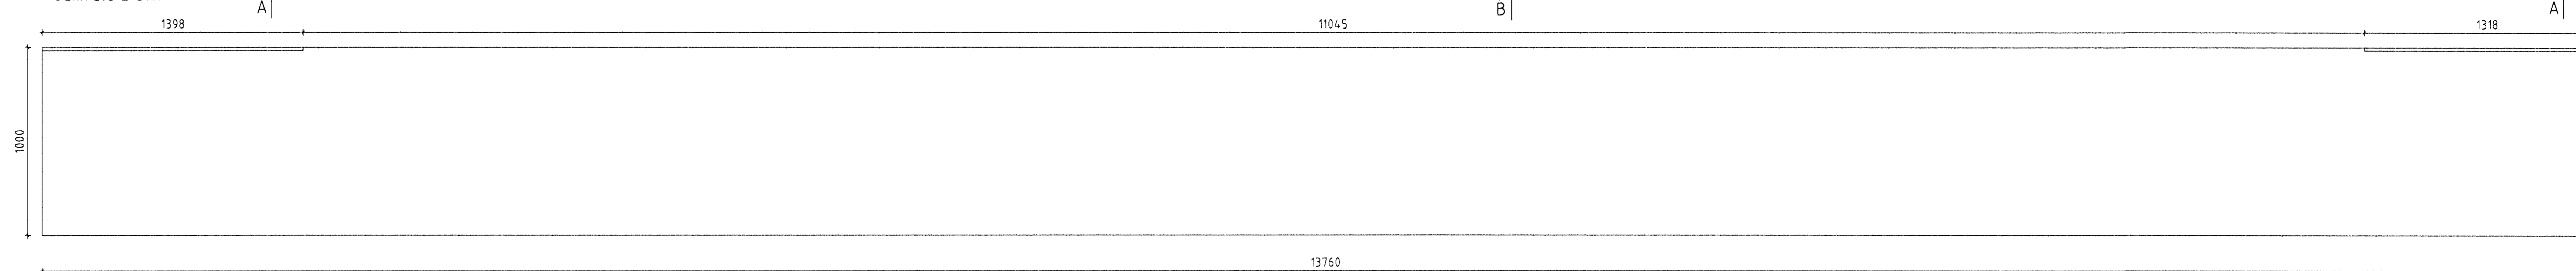

BR1 - 160x500 Mkv.: 1:20
Samtals 10 stk

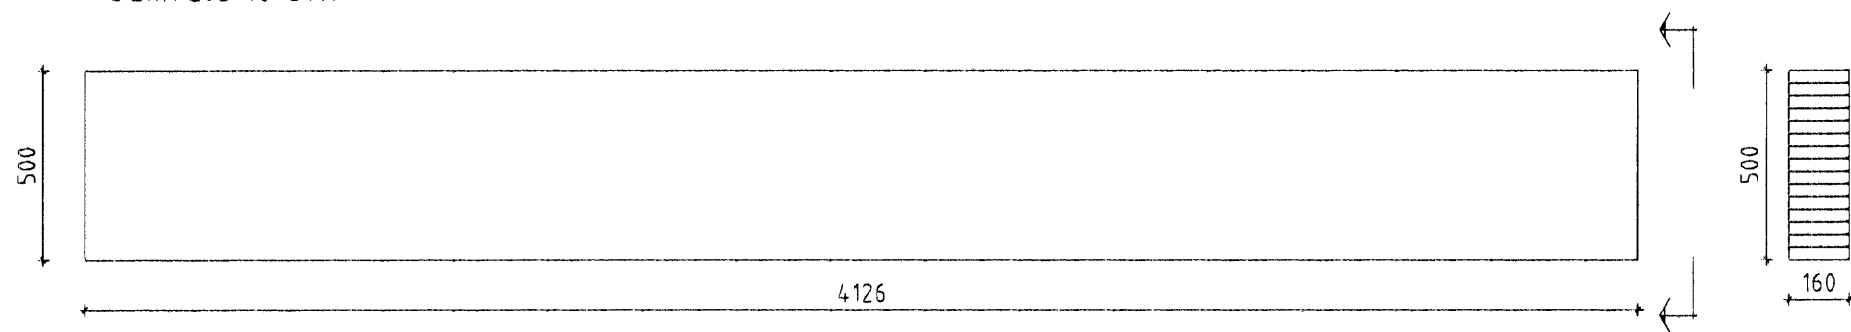

BR2 - 160x800 Mkv.: 1:20
Samtals 10 stk

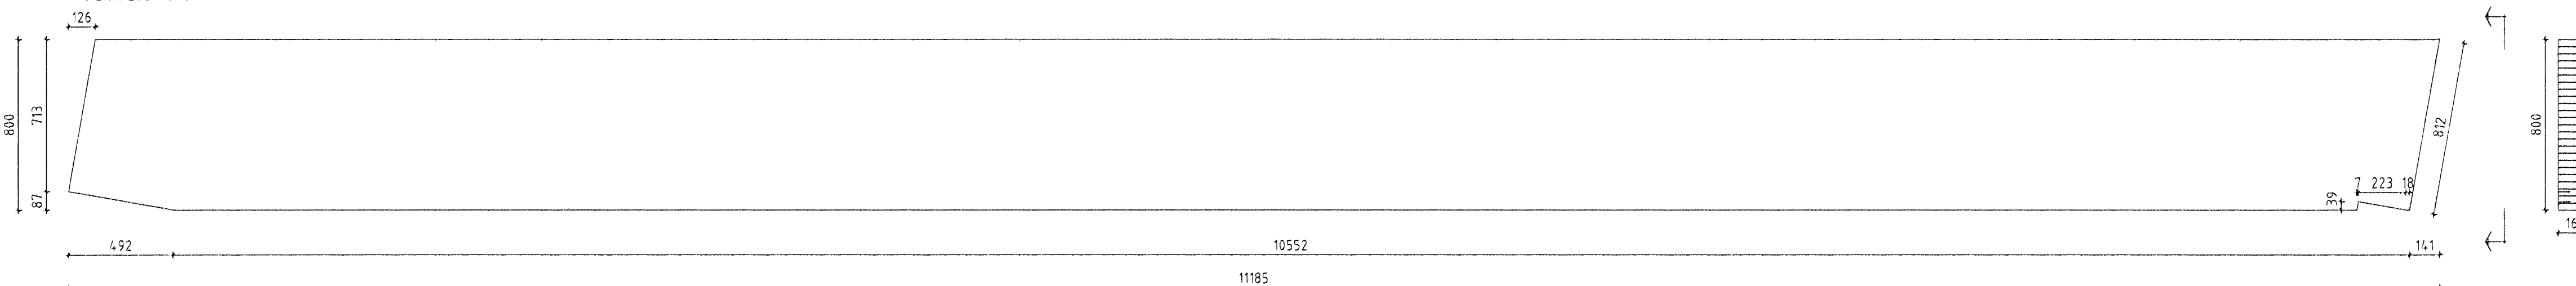

ÖLL AFNOT OG AFRITUN TEIKNINGAR AÐ HLUTA EÐA Í HEILD ER HÁÐ SKRIFLEGU LEYFI LÍMTRÉVIRNETS EHF.

Númer	Dags	Skýring breytingar	Br. af		
Tæknideild Gylfafori 9, 112 Reykjavík Sími: 530 6000 Fax: 530 6019		MKV.	DAGS.	VERKNR.	ÚTGÁFA NR.
Límitrómet		1:20	Júlí 2006	2005110020	1
		TEKN.	REKNI	YFRF.	NR. TEIKNINGAR
		TVT	TVT		
HEITI VERKS: Steinhella 6		NAFNI HÖNNUNAR Bjarni Ingbergsson Byggingatæknifræðingur 030861-2123		301	
HEITI TEIKNINGAR Bifar og stóðir Framleiðsluteikning		ÁRITUN HÖNNUNAR 		DAGS. ÁRITUNAR 31.08	
		ÁRITUN SAMRÆM HÖNNUNAR 		DAGS. ÁRITUNAR 5.2.07	