



Byggingulfróunna Háskóla Íslands  
Alfreit Þann  
19 FEB 2006


GS1 - 140x267 Mkv.: 1:20  
Samtals 1 stk + 1 stk speglad

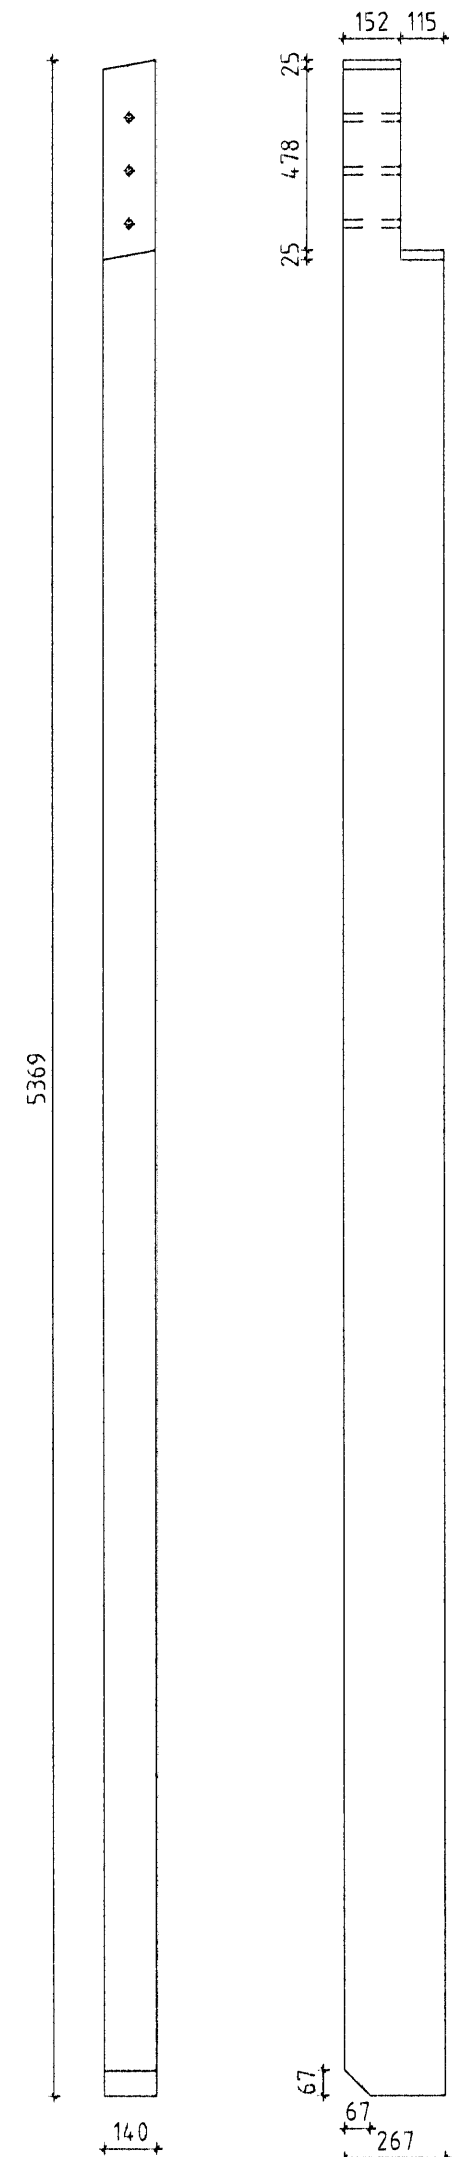


GS2 - 140x267 Mkv.: 1:20  
Samtals 1 stk + 1 stk speglad

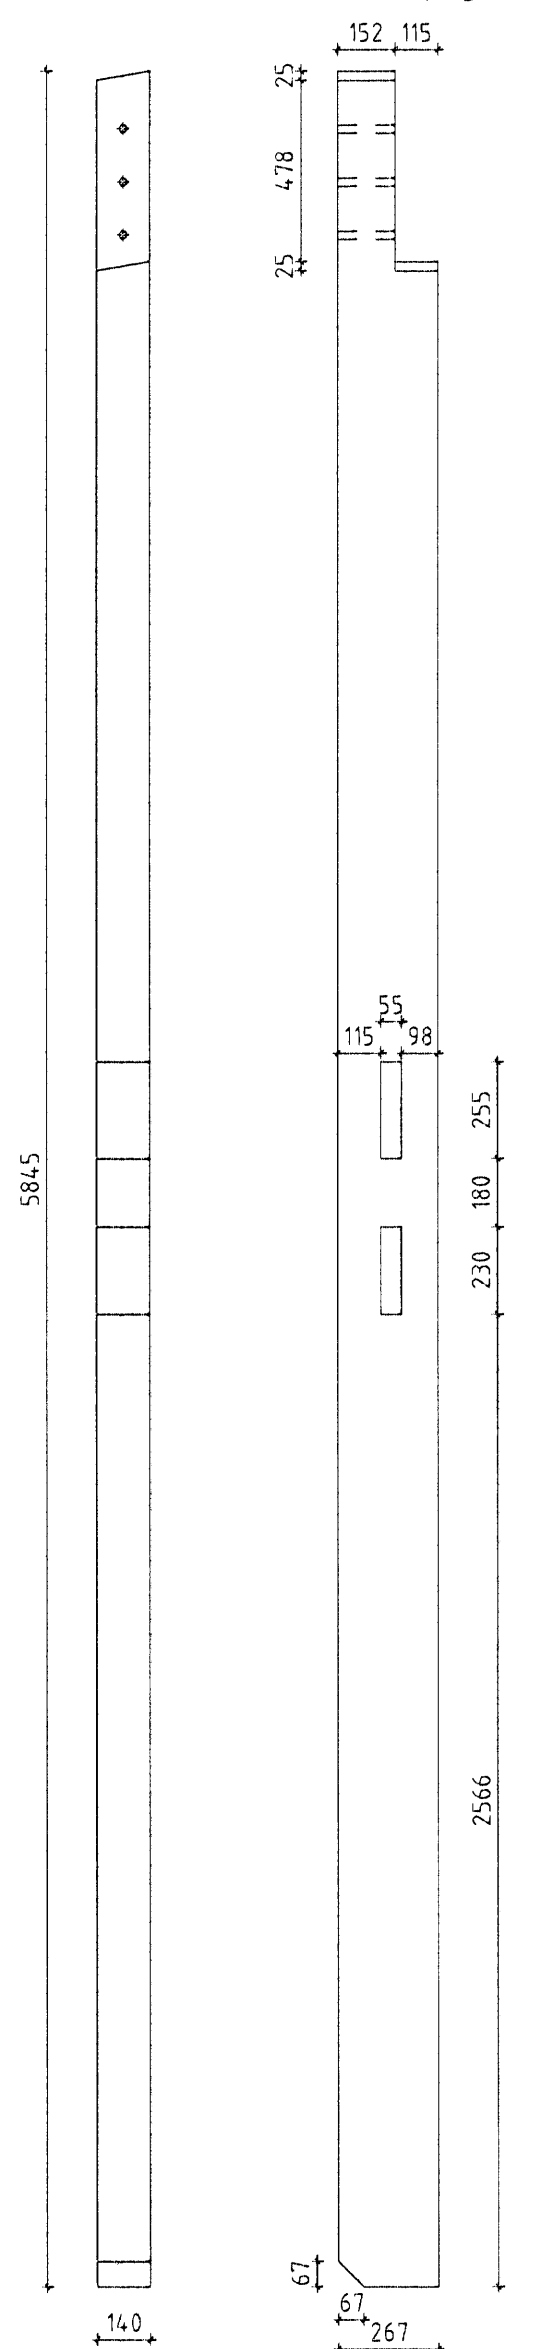


GS3 - 140x300 Mkv.: 1:20  
Samtals 2 stk + 2 stk speglad

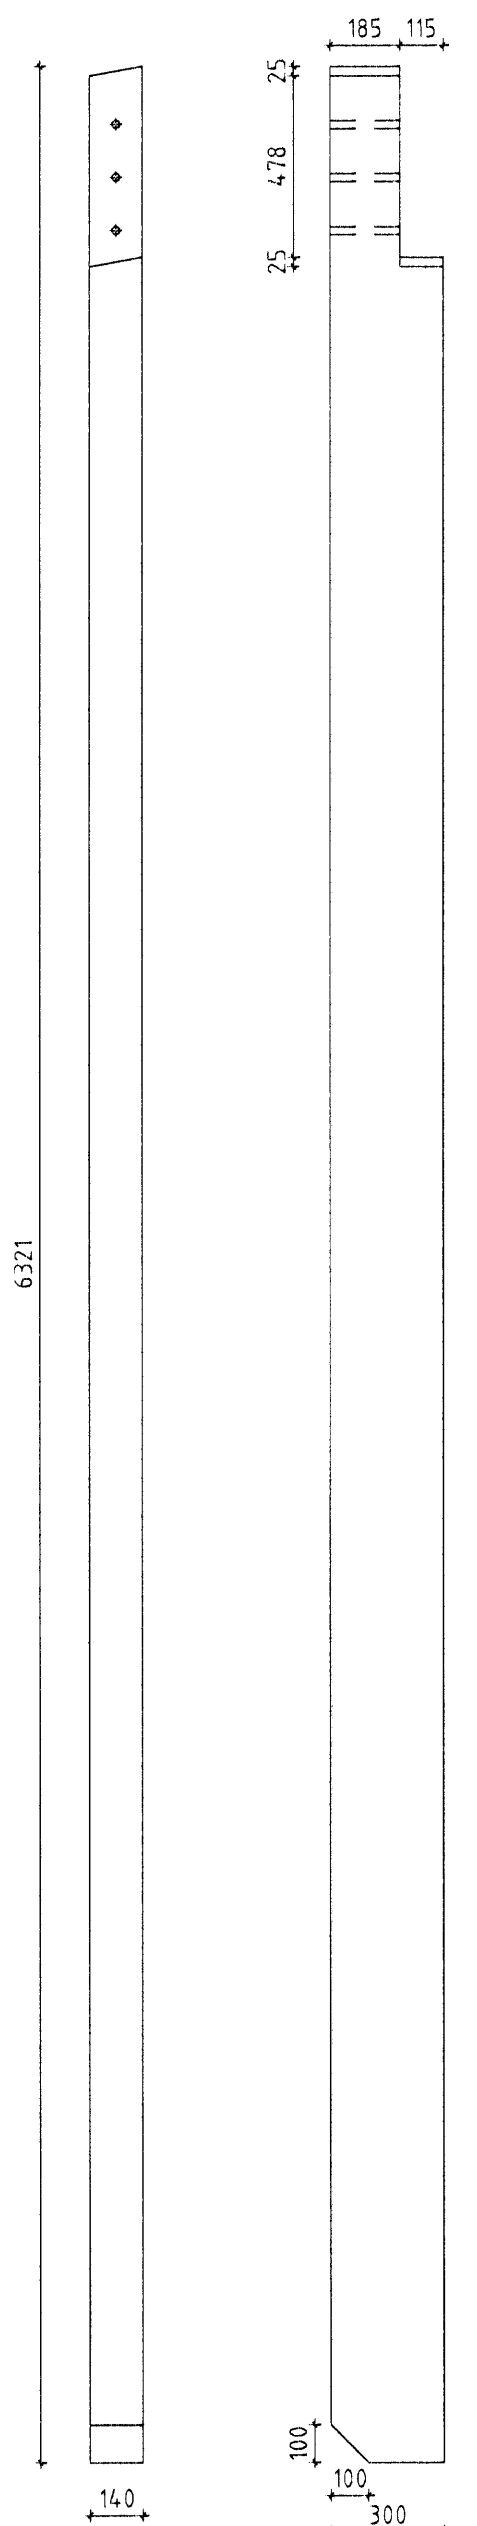



GS4 - 185x500 Mkv.: 1:20  
Samtals 2 stk

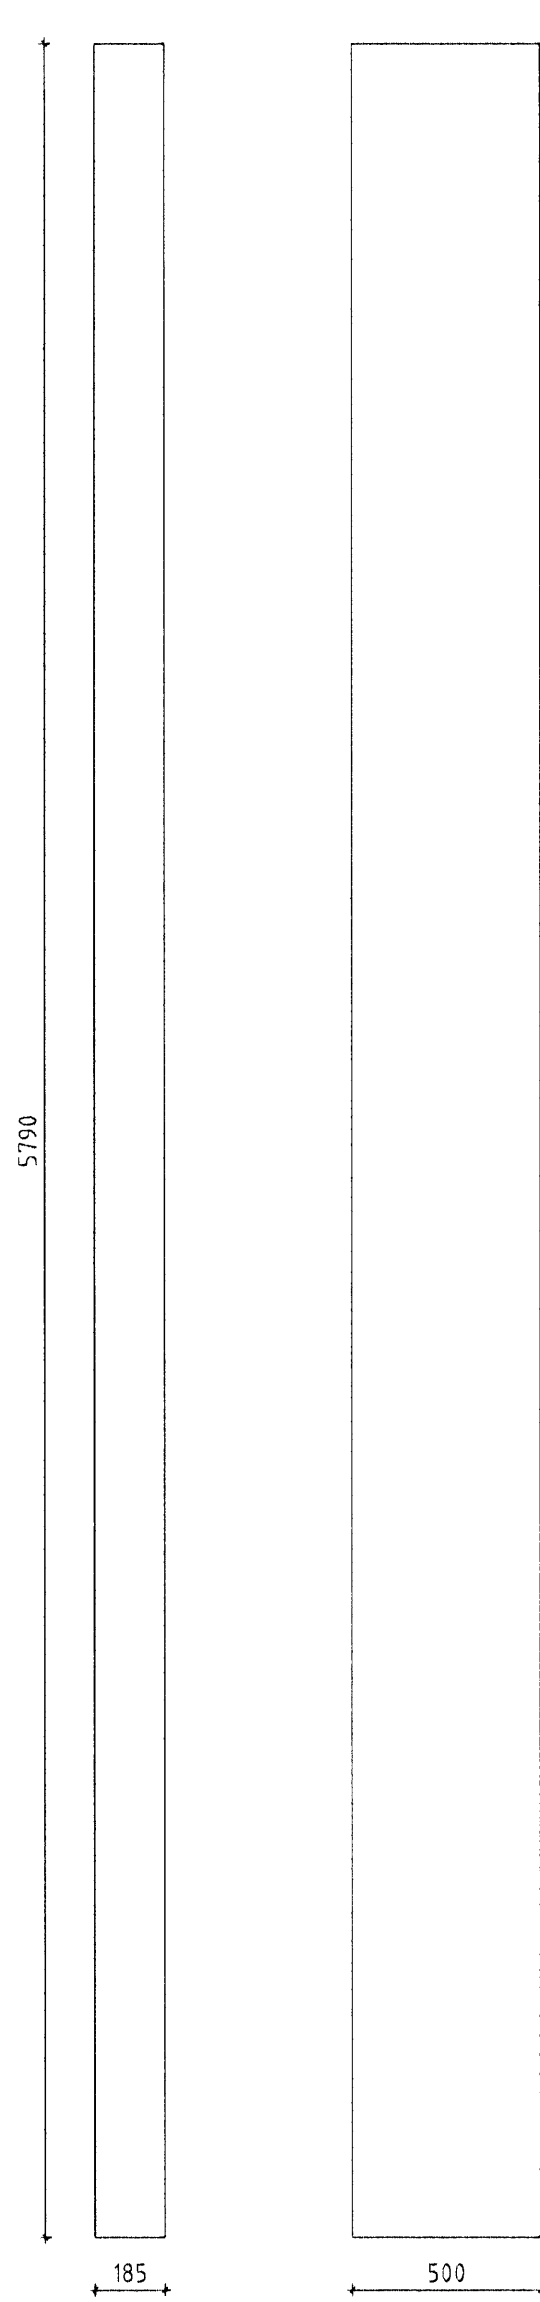

GS5 - 140x267 Mkv.: 1:20  
Samtals 1 stk + 1 stk speglad

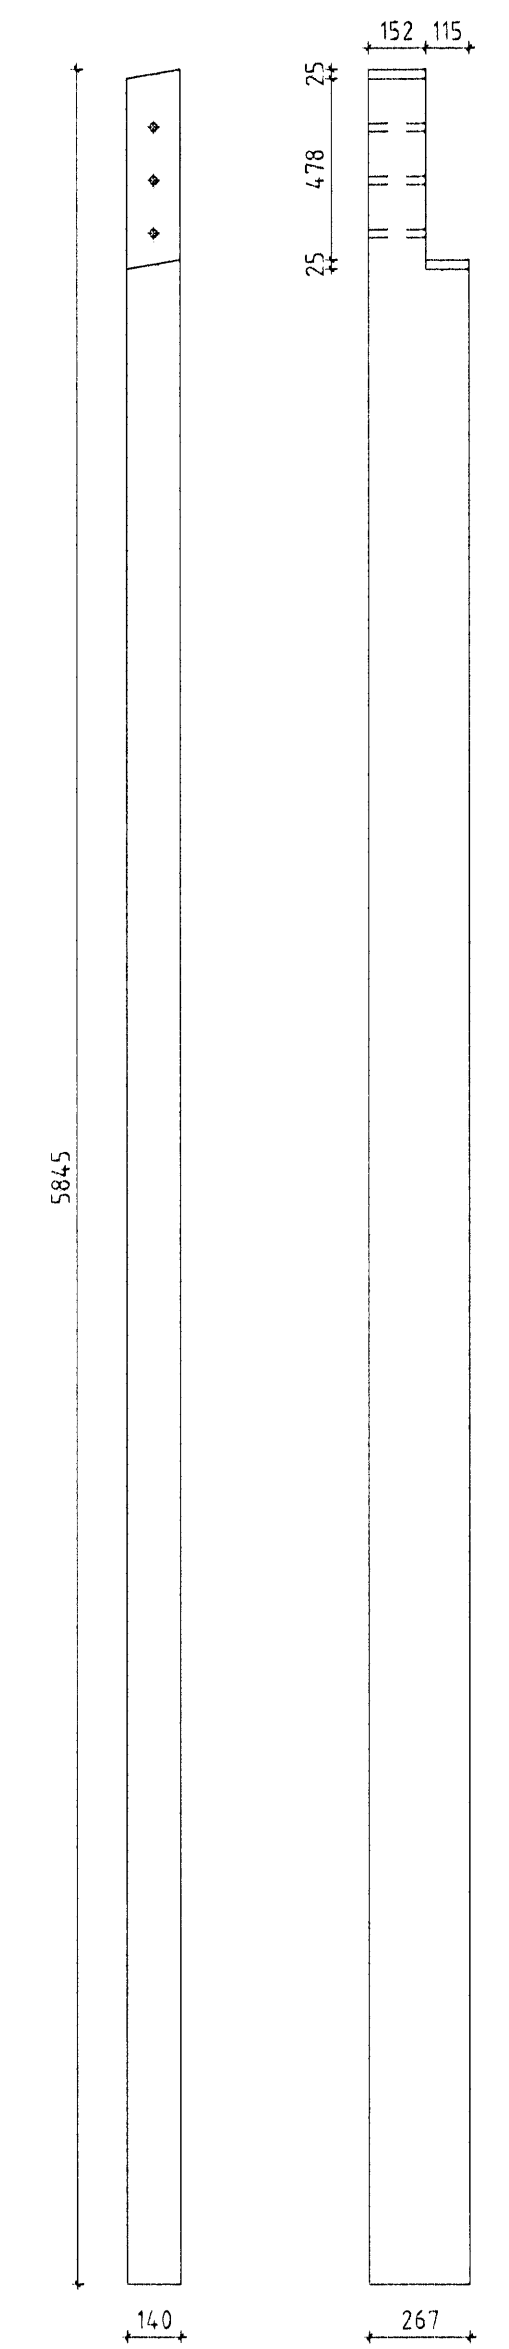

GS6 - 140x267 Mkv.: 1:20  
Samtals 1 stk + 1 stk speglad

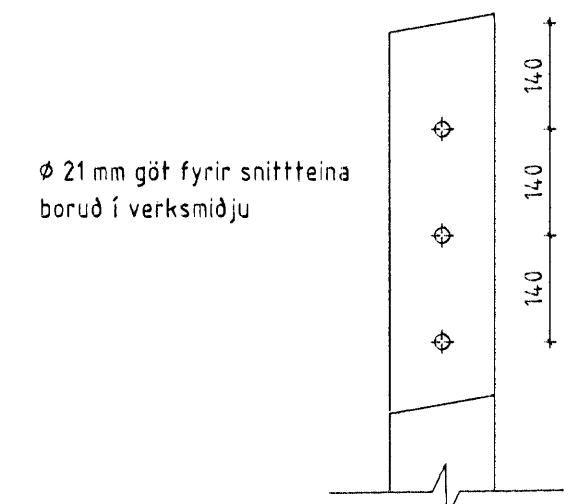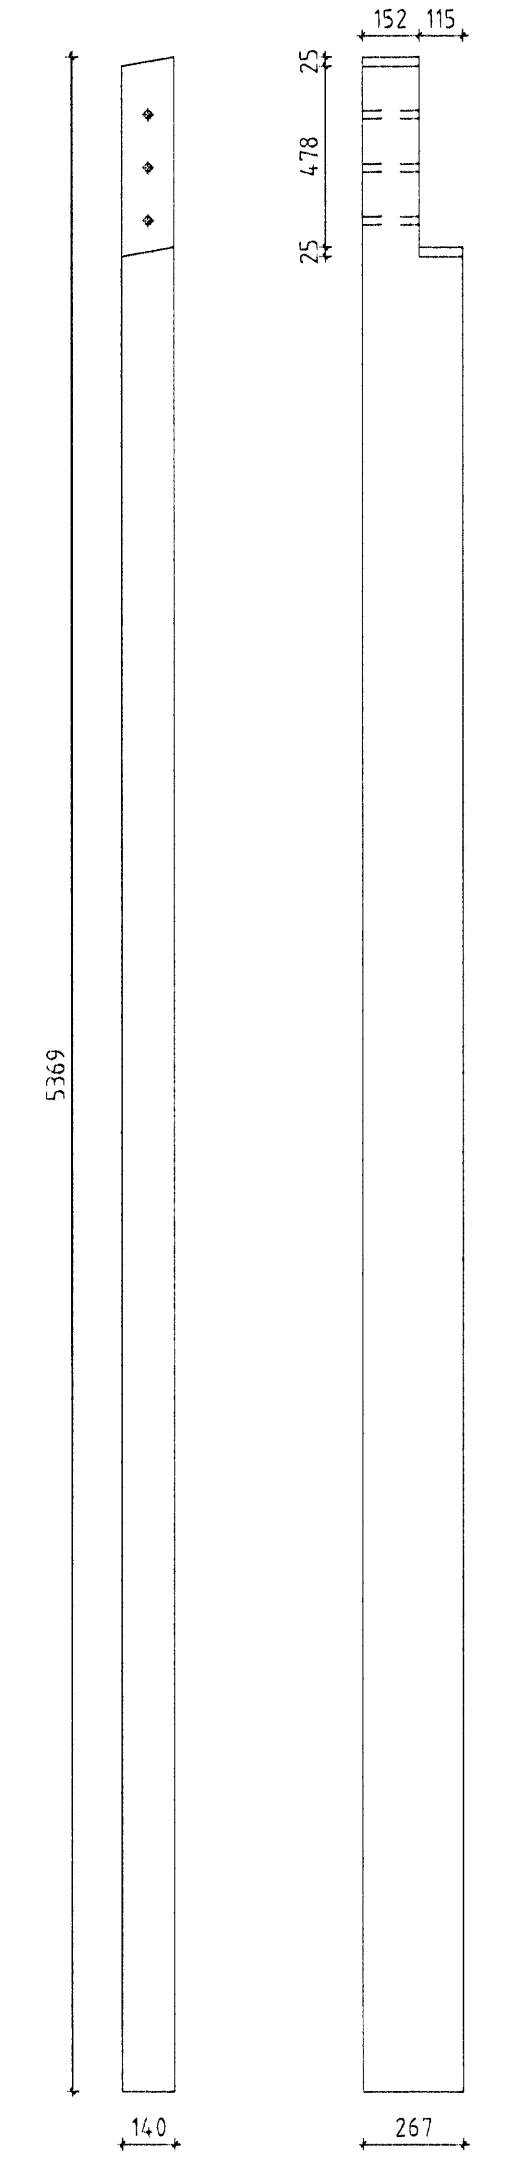

ÖLL AFNOT OG AFRITUN TEIKNINGAR AD HLUTA EDA Í HEILD ER HÁÐ SKRIFLEGU LEYFI LÍMTRÉVIRNETS EHF

Númer	Dags.	Skýring breytingar	Br. af
		Mkv. 1:20, 1:10 Dags. Júlí 2006 Verknr. 2005110020 Útgáfa nr. 1	Nr. teikningar 302
HEITI VERKS Steinhella 6		NAFN HÖNNUNAR Þjarni Ingbergsson Byggingafræðingur 030861-2129	Dags. áritunar 19.2.06
HEITI TEIKNINGAR Gafstobir Framleiðsluteikning		ÁRITUN HÖNNUNAR  ÁRITUN SAMRÆMHOÖNNUNAR 	Dags. áritunar 5.2.07