



Byggingaáttírói Hána-Harðar  
Algeirir þann  
19 FEB 2008  
VBS


VS1 - 115x267 Mkv.: 1:20  
Samtals 4 stk

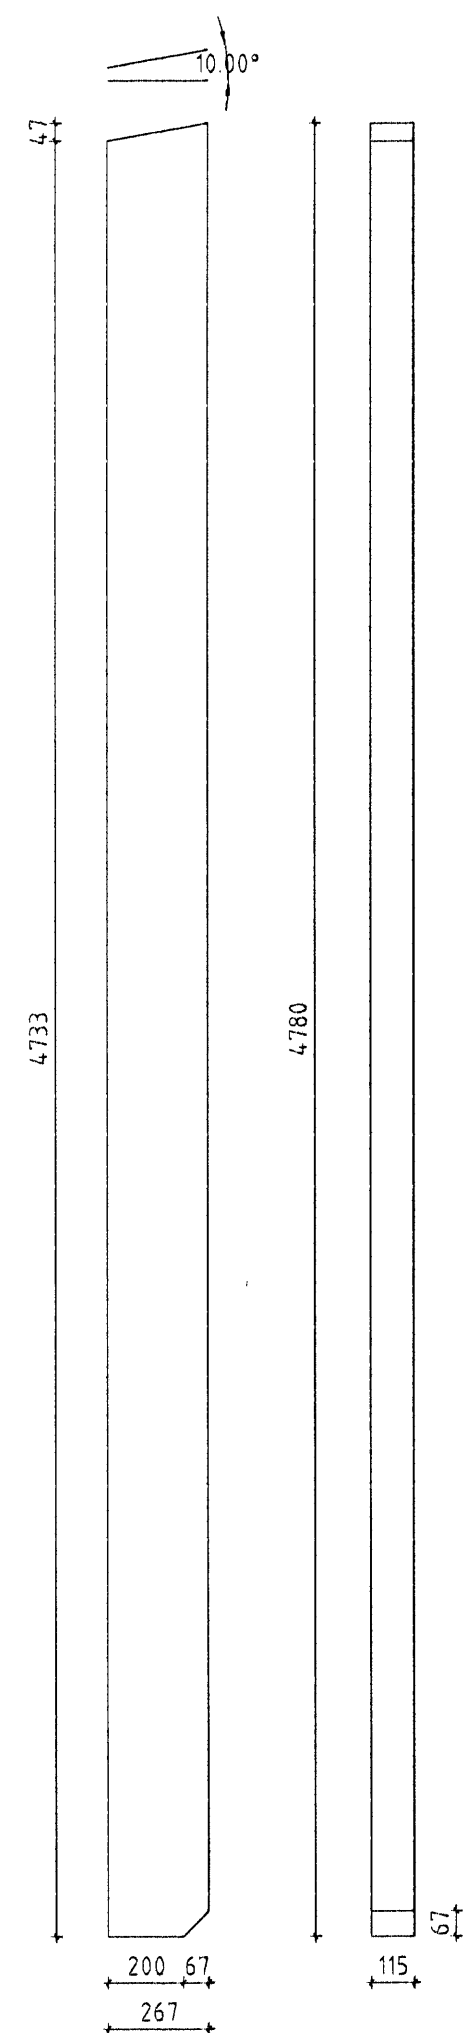


VS2 - 140x267 Mkv.: 1:20  
Samtals 6 stk

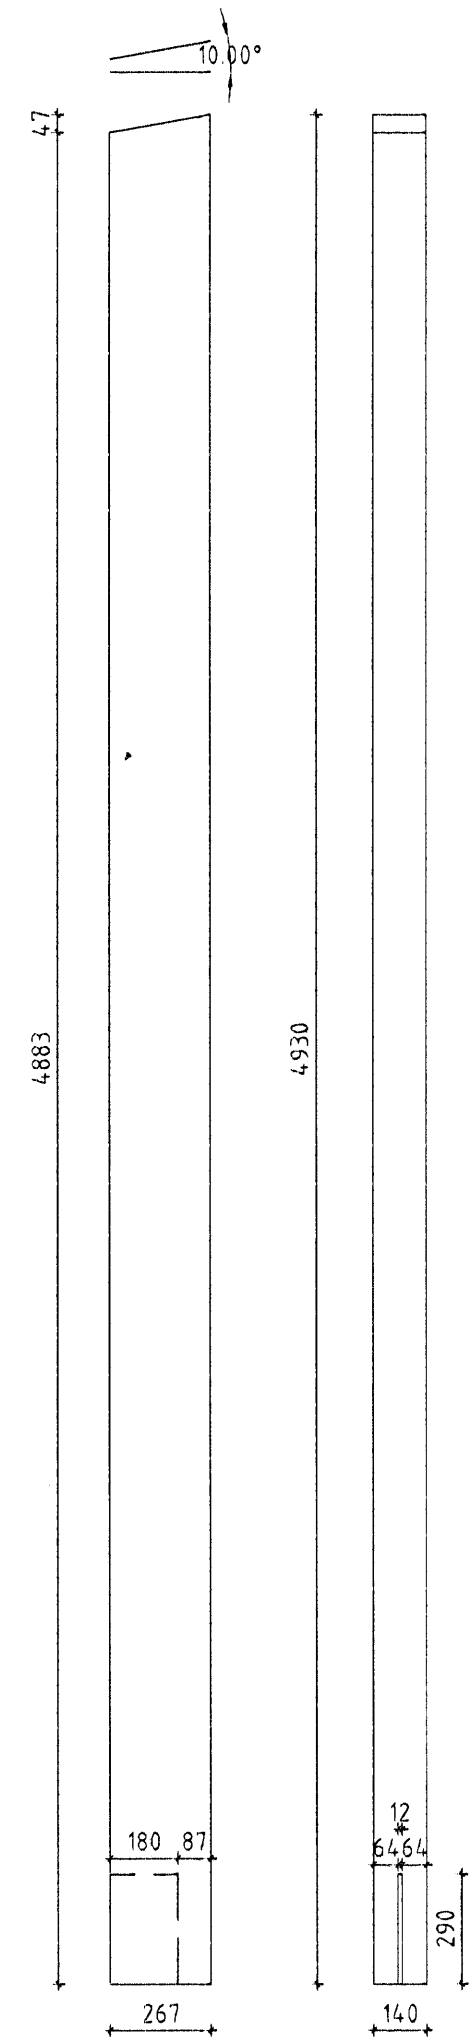


VS3 - 140x267 Mkv.: 1:20  
Samtals 6 stk

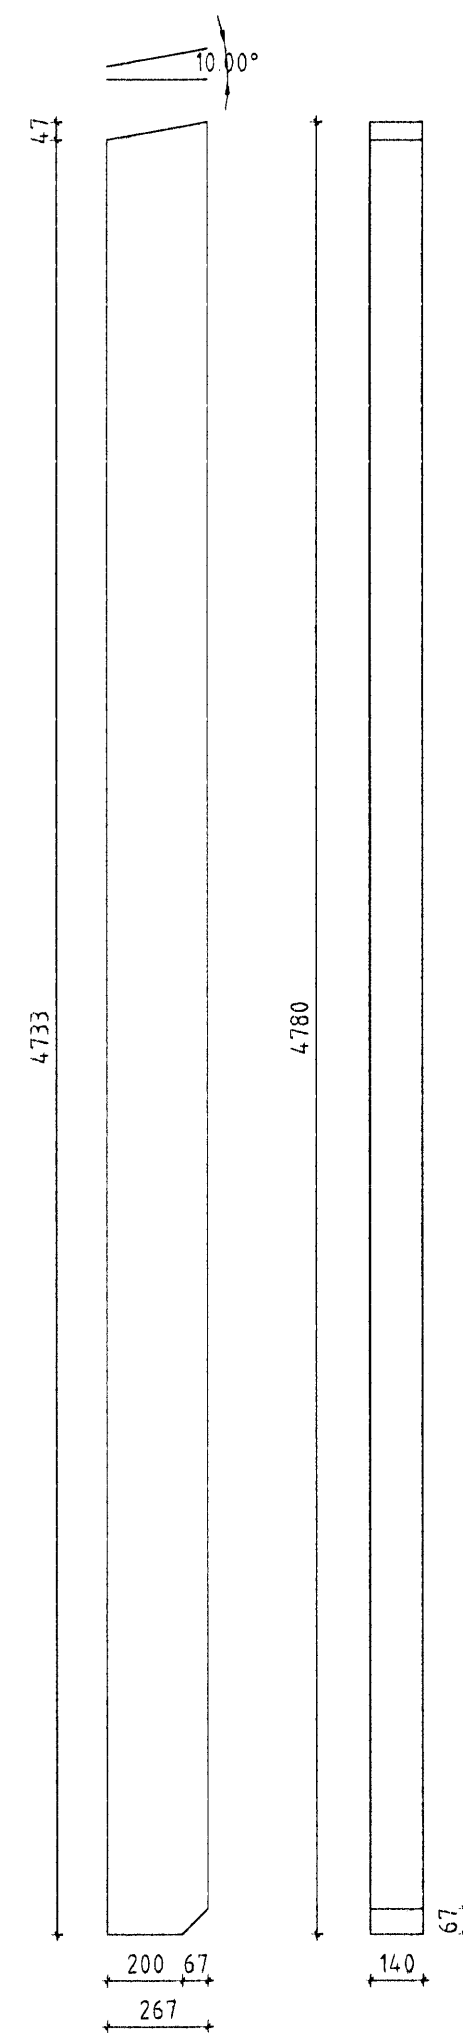


VS4 - 90x167 Mkv.: 1:20  
Samtals 6 stk

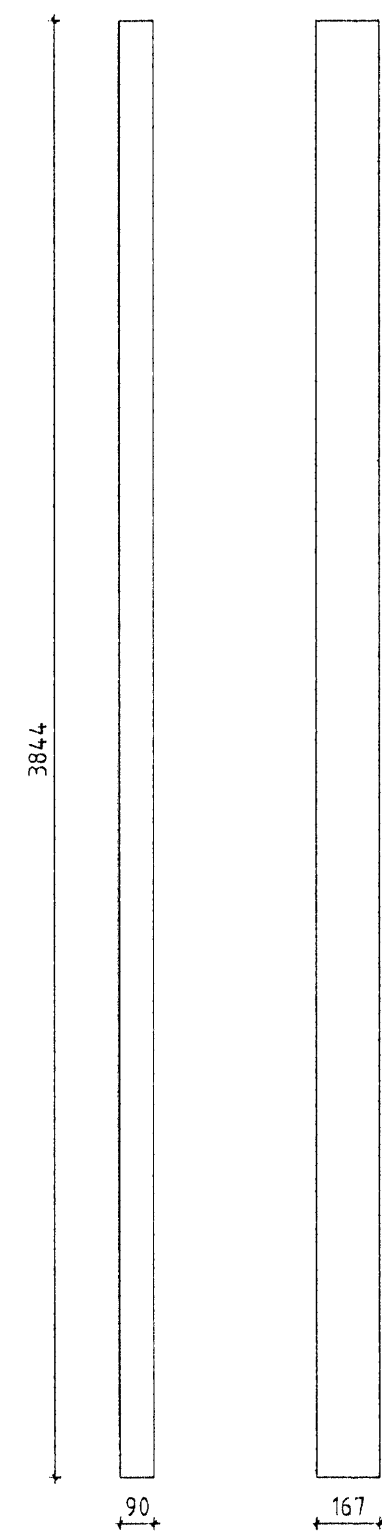


VS5 - 115x267 Mkv.: 1:20  
Samtals 8 stk

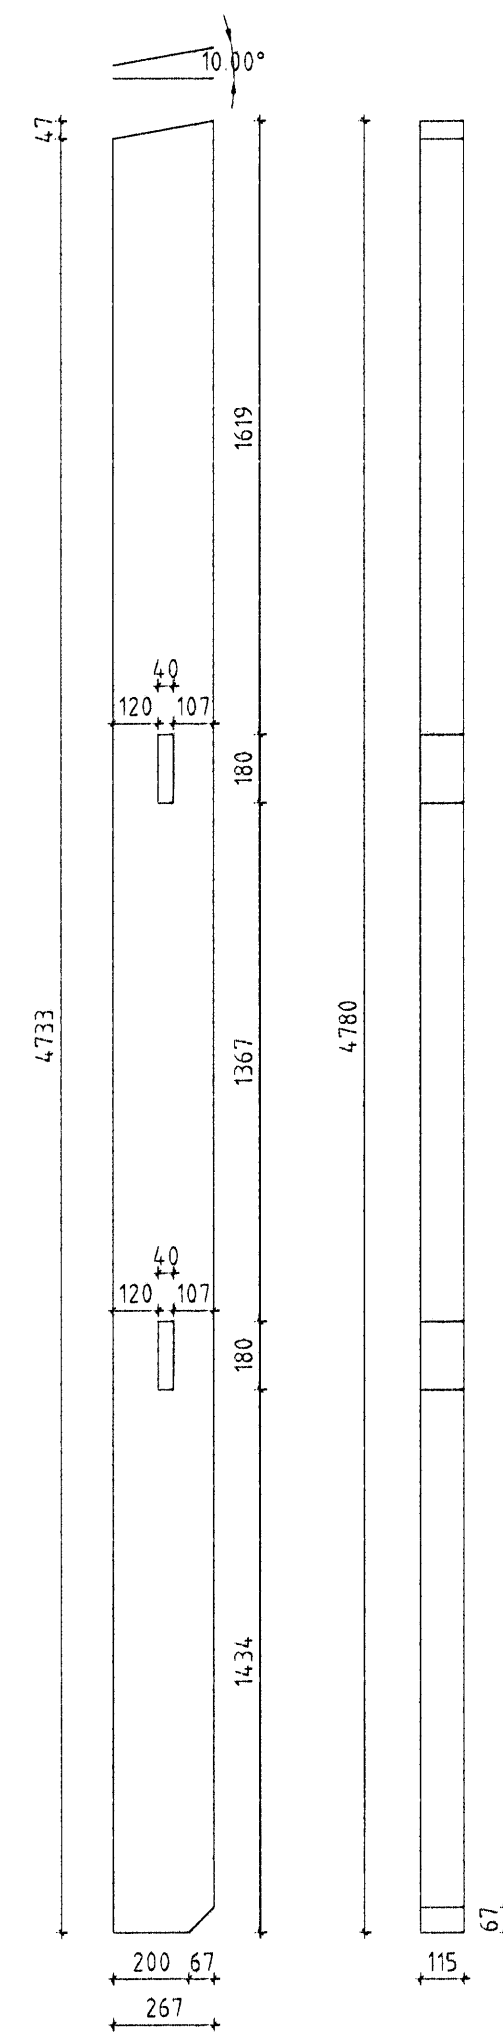


V1 - 115x267 Mkv.: 1:20  
Samtals 6 stk

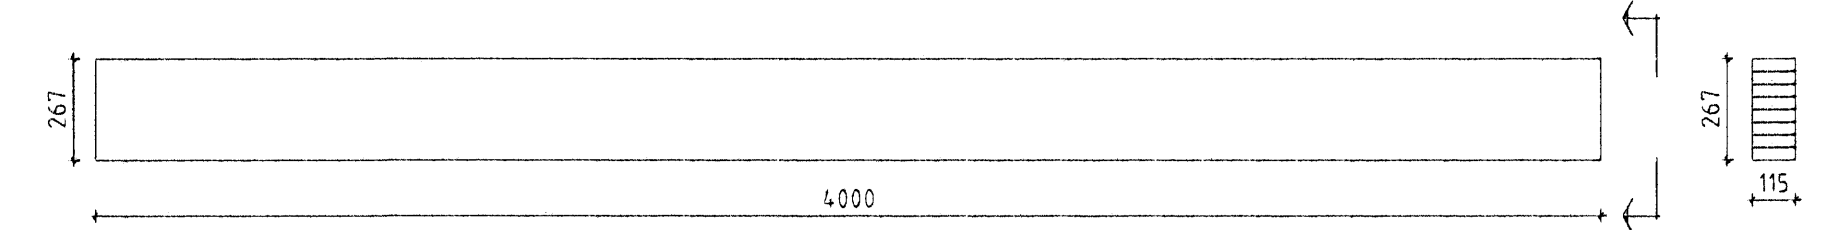


V2 - 90x167 Mkv.: 1:20  
Samtals 6 stk

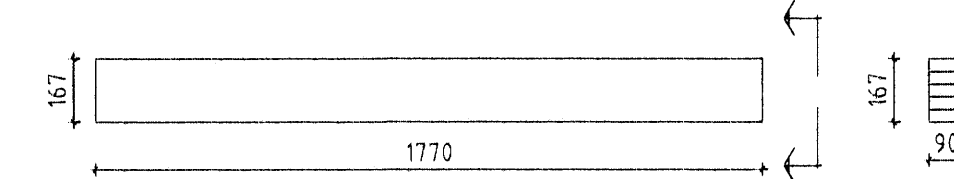


V3 - 90x100 Mkv.: 1:20  
Samtals 4 stk

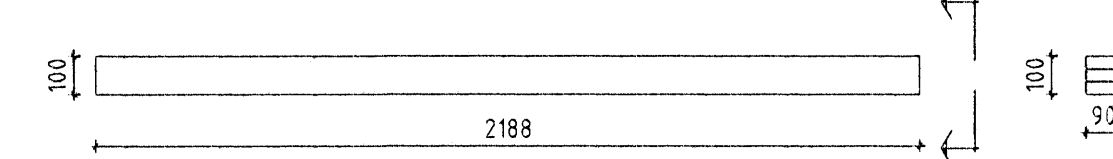

V4 - 90x100 Mkv.: 1:20  
Samtals 6 stk

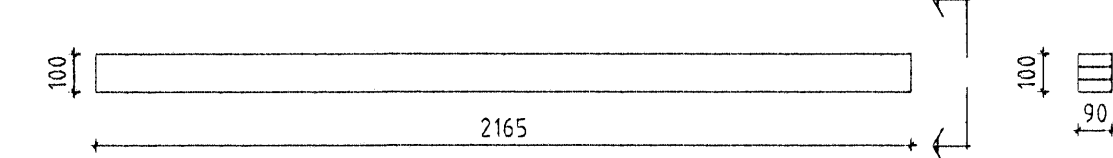

V5 - 90x100 Mkv.: 1:20  
Samtals 8 stk

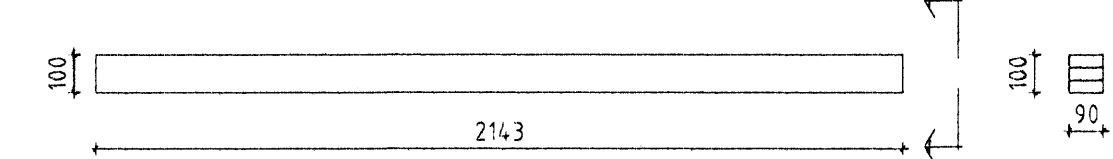

ÖLL AFDOT OG AFRITUN TEKNINGAR AD HLUTA EDA Í HEILD ER HÁÐ SKRIFLEGU LEYFI LÍMTRÉVIRNETS EHF.

Númer	Dags	Skýring breytingar	Br. af
Tekniðeld Gylfatítt 9, 112 Reykjavík Sími 530 6000 Fax: 530 6019		MKV. 1:20 TEKN. REKNI. TVT	DAGS. Júlí 2006 VERKNR. 2005110020 YFIRF. TVT
HEITI VERKS: Steinhella 6		ÚTGÁFA NR. 1 NR. TEKNINGAR 303	
HEITI TEKNINGAR Bitar og stoðir Framleiðsluteikning		NAFN HÖNNUNAR Bjarni Ingibergsson Byggingateknifræðingur 030861-2129	DÖG. ÁRITUNAR 4.2.08
		ÁRITUN HÖNNUNAR [Signature]	DÖG. ÁRITUNAR 5.2.07
		ÁRITUN SAMRÆM HÖNNUNAR [Signature]	DÖG. ÁRITUNAR 5.2.07