



Bygginguviðfangi
Alþjóttíðindi
19 FEB 2006
VBS


LB1 - 90x400 Mkv.: 1:20
Samtals 24 stk

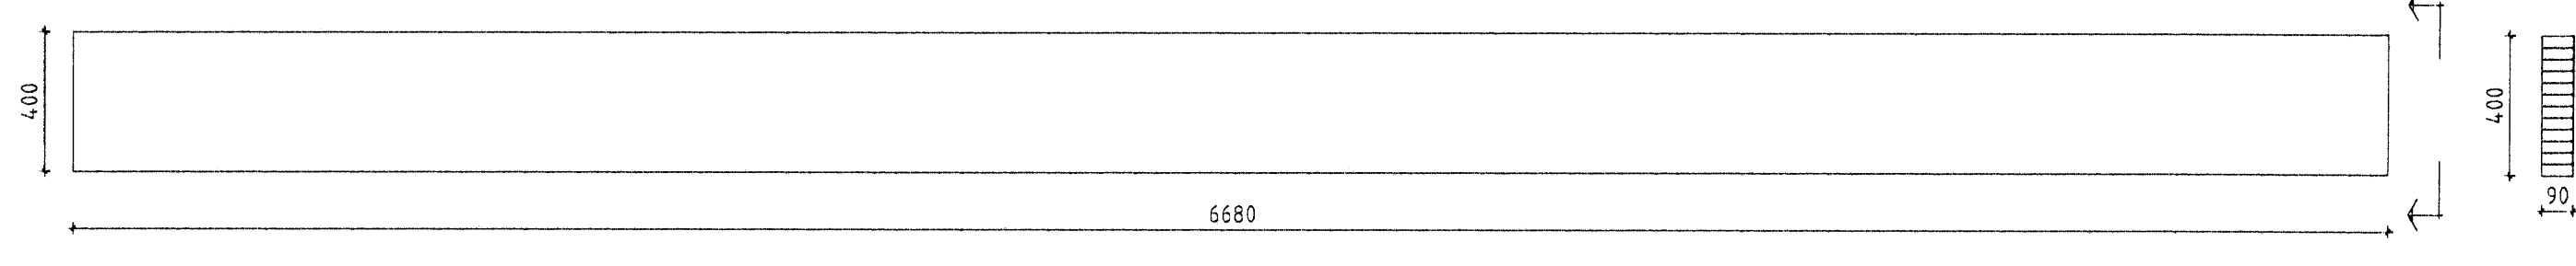


LB2 - 115x400 Mkv.: 1:20
Samtals 4 stk

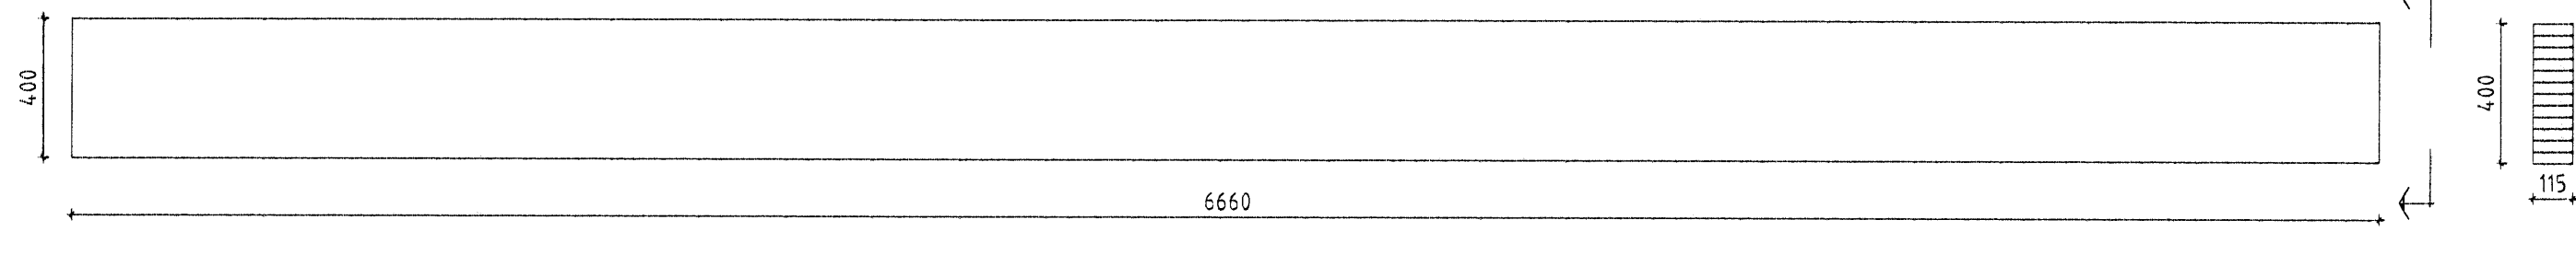


LB3 - 90x400 Mkv.: 1:20
Samtals 4 stk

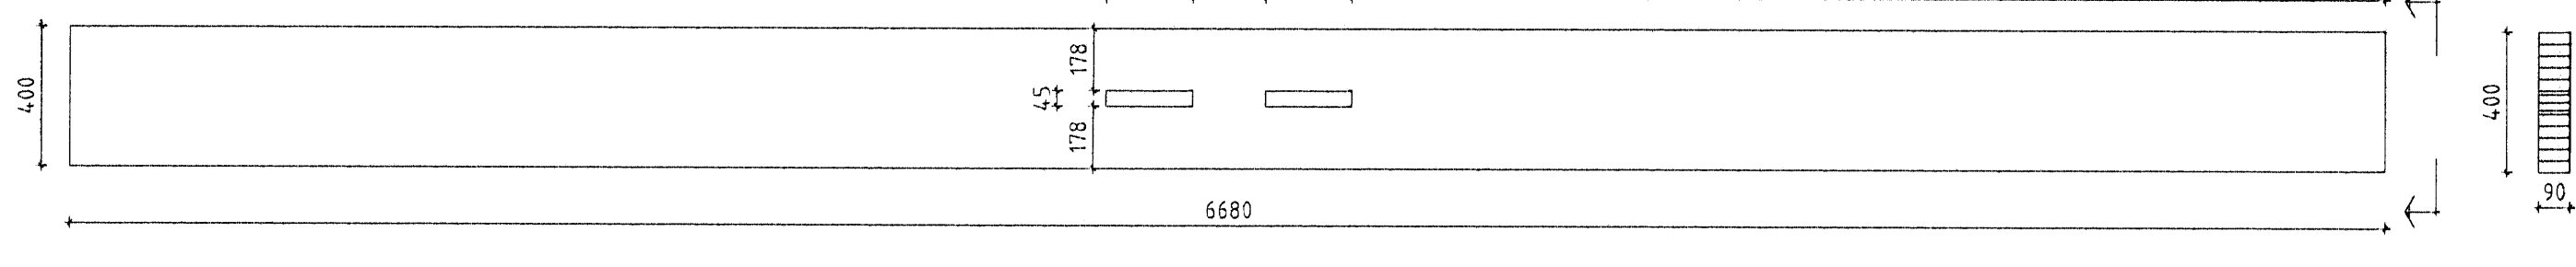


LB4 - 90x400 Mkv.: 1:20
Samtals 4 stk

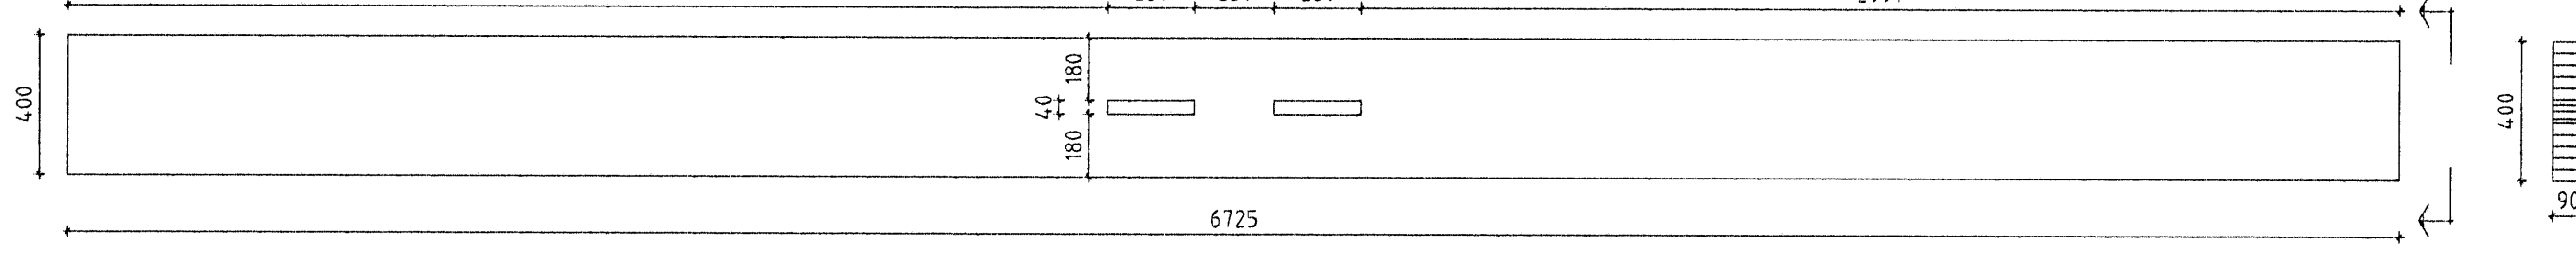


LB5 - 115x400 Mkv.: 1:20
Samtals 4 stk

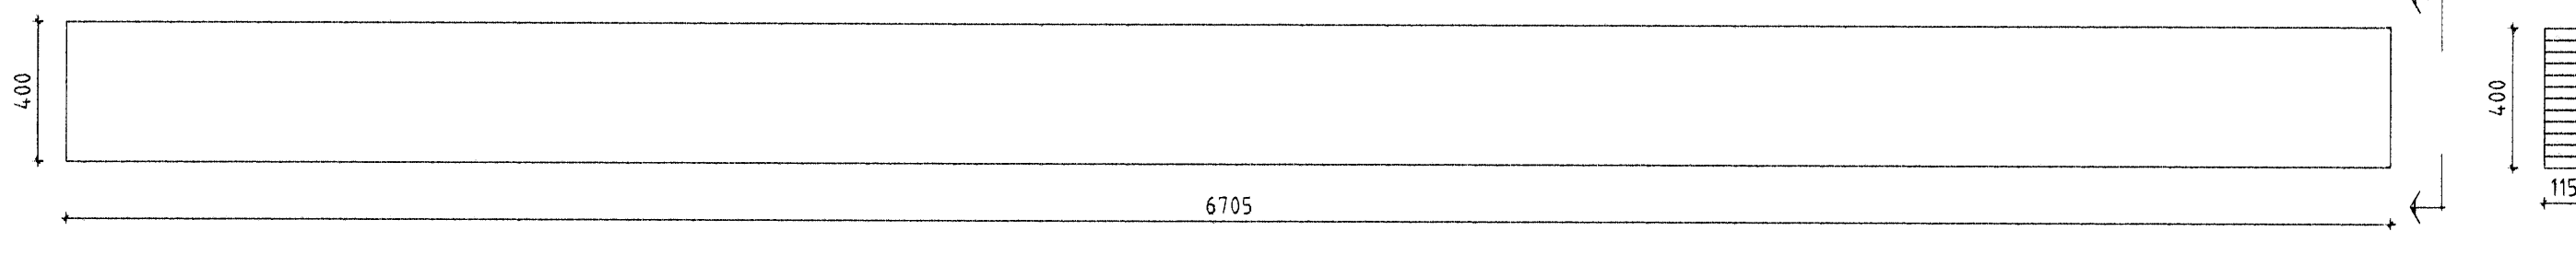


LB6 - 90x400 Mkv.: 1:20
Samtals 4 stk

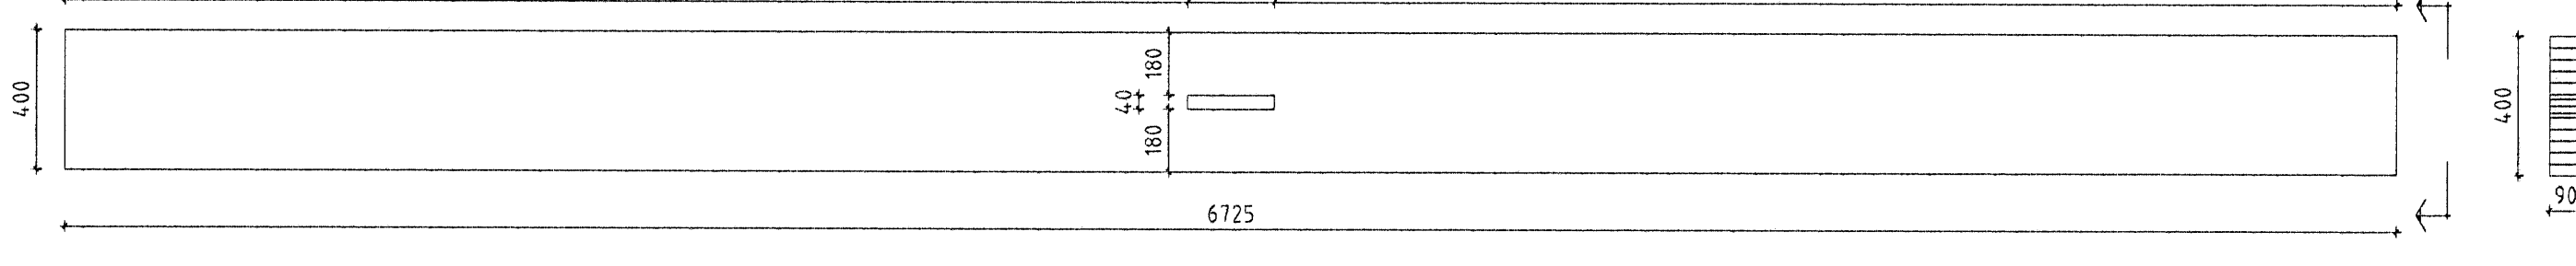


LB7 - 90x400 Mkv.: 1:20
Samtals 4 stk

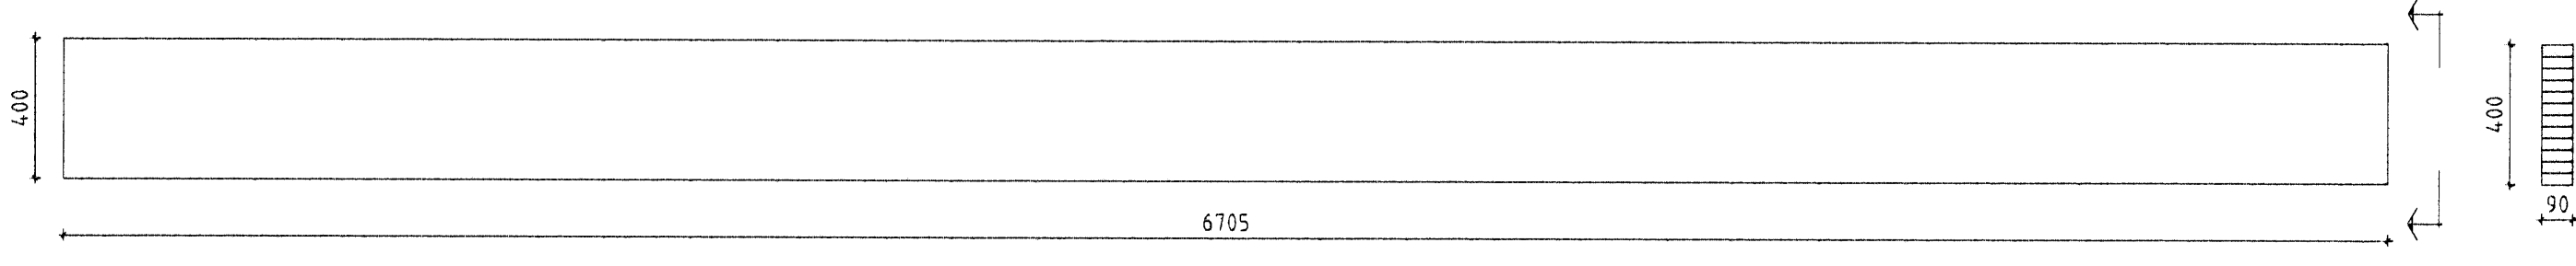

KB1 - 115x300 Mkv.: 1:20
Samtals 8 stk

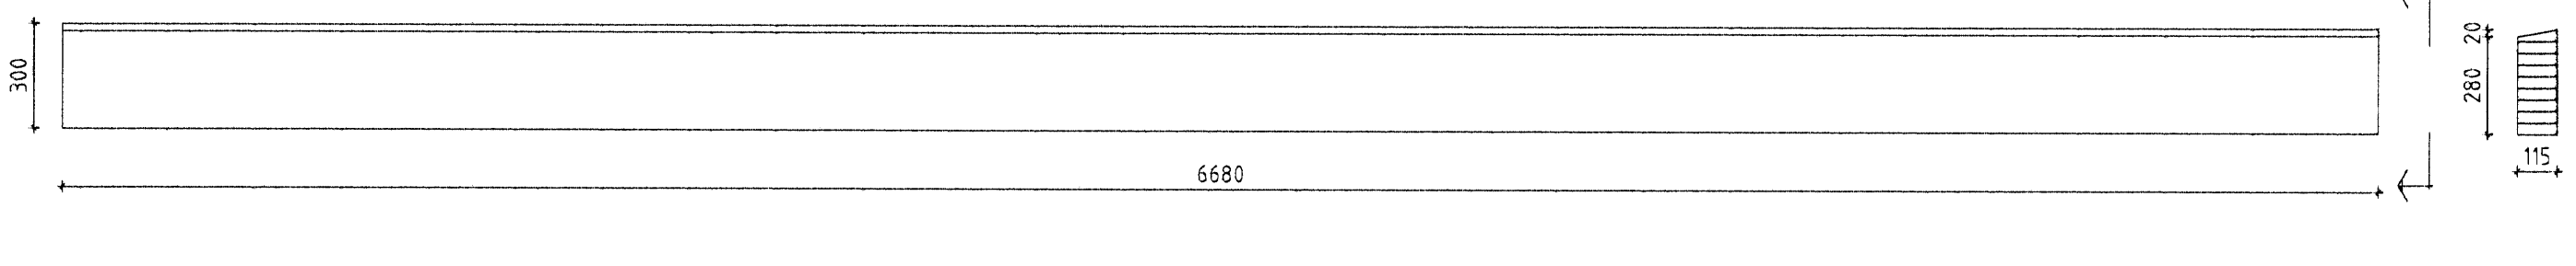

KB2 - 115x300 Mkv.: 1:20
Samtals 4 stk

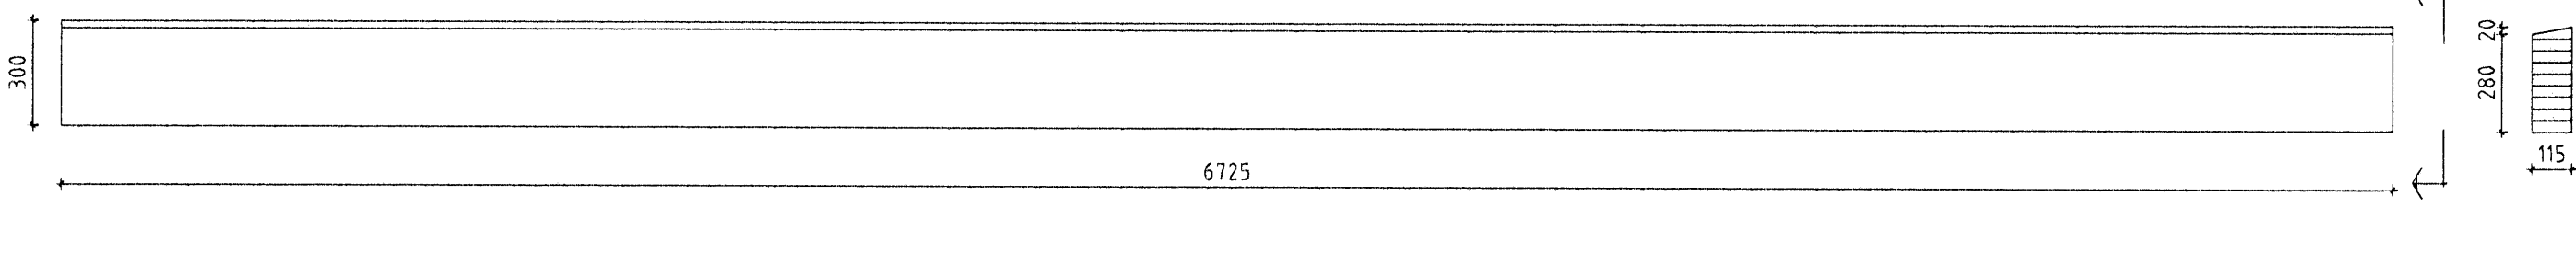

ÖLL AFNOT OG AFRITUN TEIKNINGAR AÐ HLUTA EÐA Í HEILD ER HÁÐ SKRIFLEGU LEYFI LÍMTRÉVIRNETS EHF.

Númer	Dags	Skýring breytingar	Br. af
Tæknidæild Gylfator 9, 112 Reykjavík Sími: 530 6000 Fax: 530 6019		MKV. 1:20 DAGS. JÚLÍ 2006 VERKNR. 200510020 YFIRF.	ÚTGÁFA NR. 1 NR. TEIKNINGAR
HEITI VERKS: Steinhella 6		NAFN HÖNNUNAR Bjarni Ingibergsson Byggingatæknifræðingur 630861-2729	304
HEITI TEIKNINGAR Bitar		ÁRITUN HÖNNUNAR 	DAGS. ÁRITUNAR 17.2.06
Framleiðsluteikning		ÁRITUN SAMRÆM HÖNNUNAR 	DAGS. ÁRITUNAR 5.2.07