



Byggingulduftrú Hamarháttar
 13 FEB 2006


DG2 Mkv.: 1:20
 Samtals 1 stk + 1 stk speglað

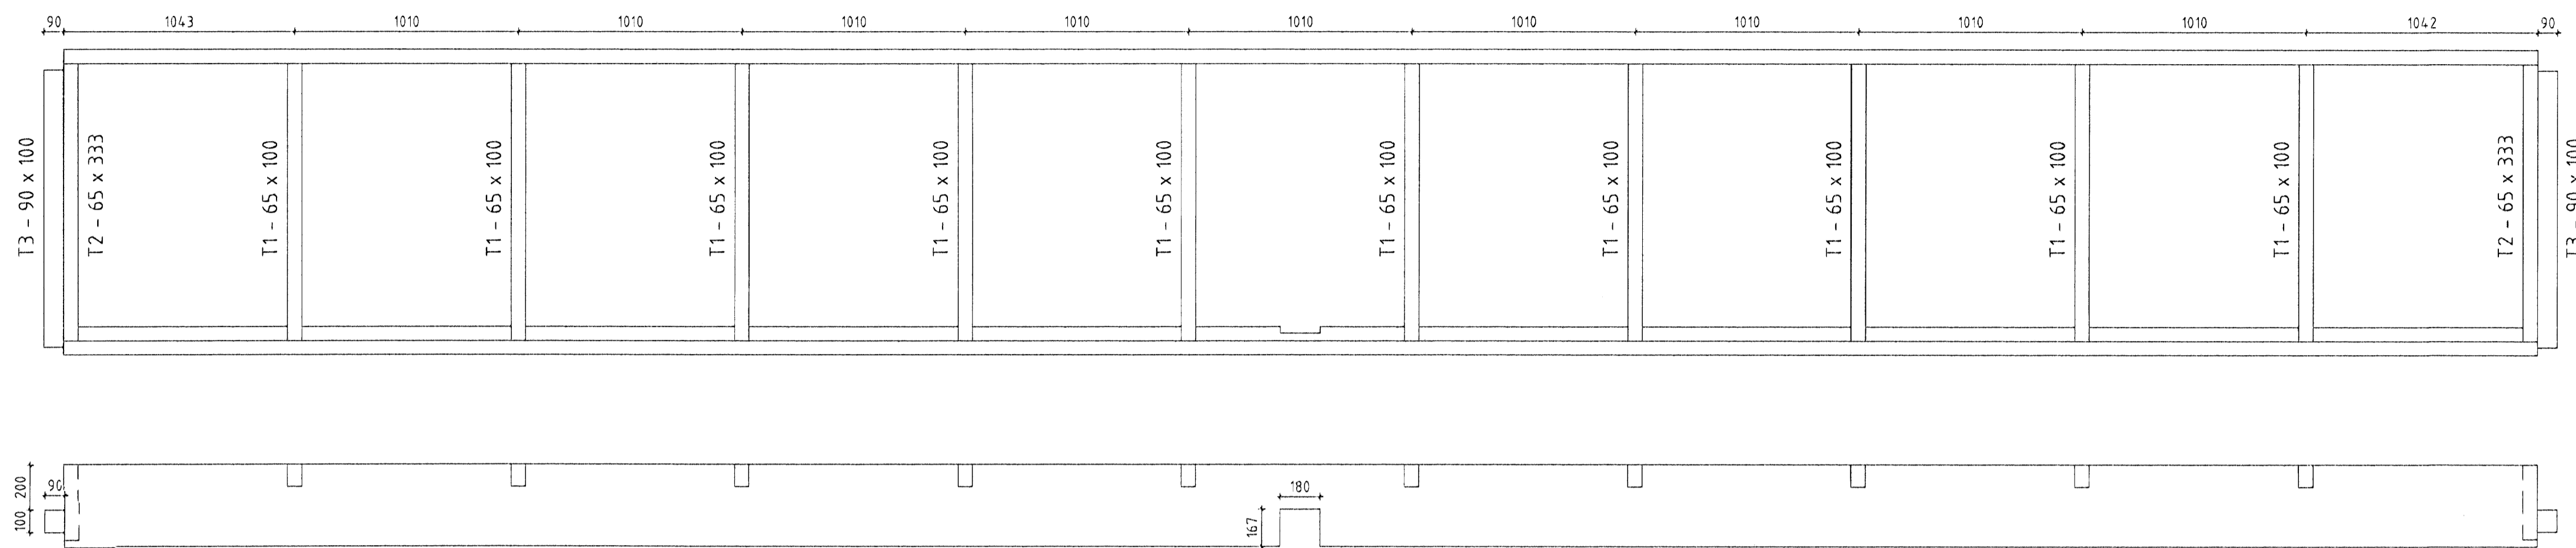


Dakgluggi - Þversnið Mkv.: 1:10

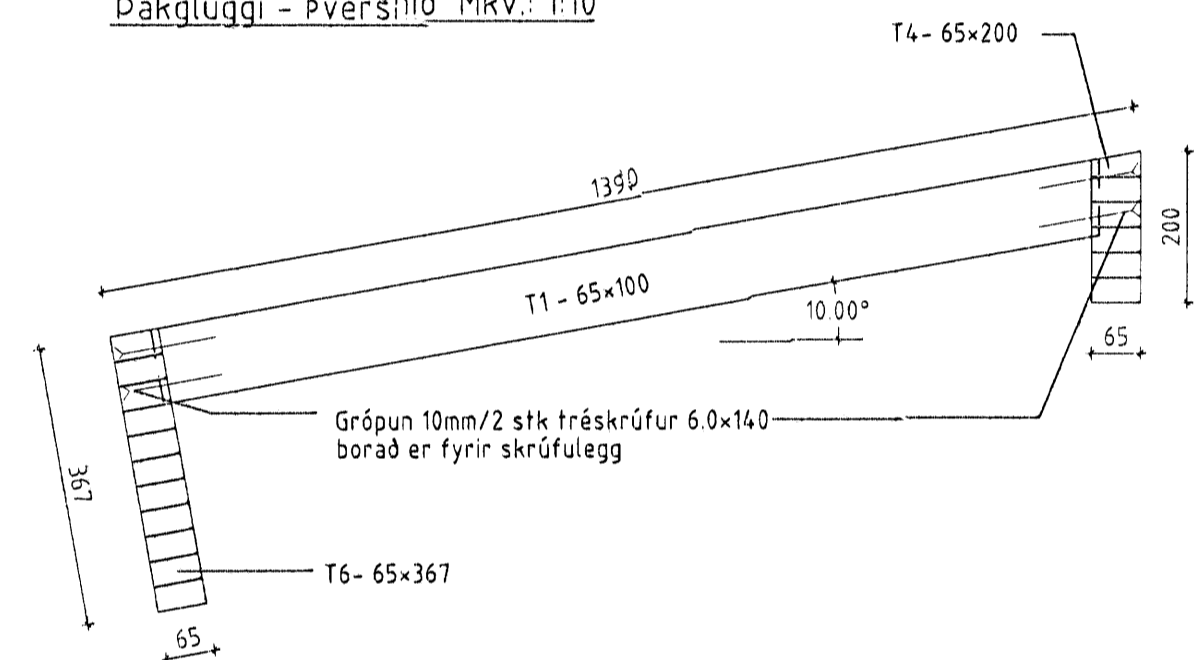


T1 - 65x100 Mkv 1:20
 Samtals 20 stk

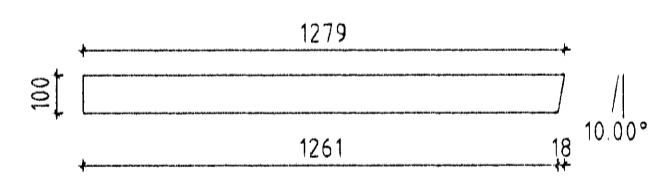


T2 - 65x333 Mkv 1:20
 Samtals 4 stk

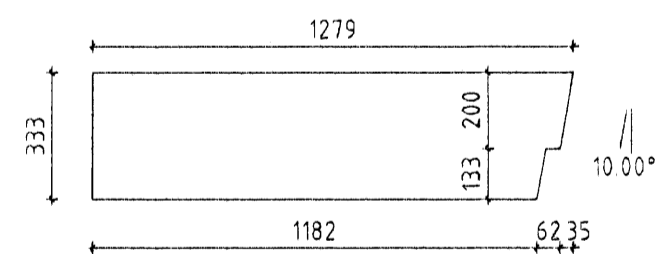


T3 - 90x100 Mkv 1:20
 Samtals 4 stk

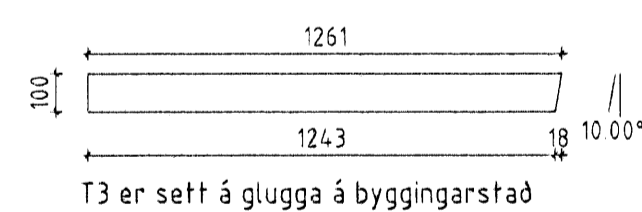

T4 - 65x200 Mkv 1:20
 Samtals 2 stk

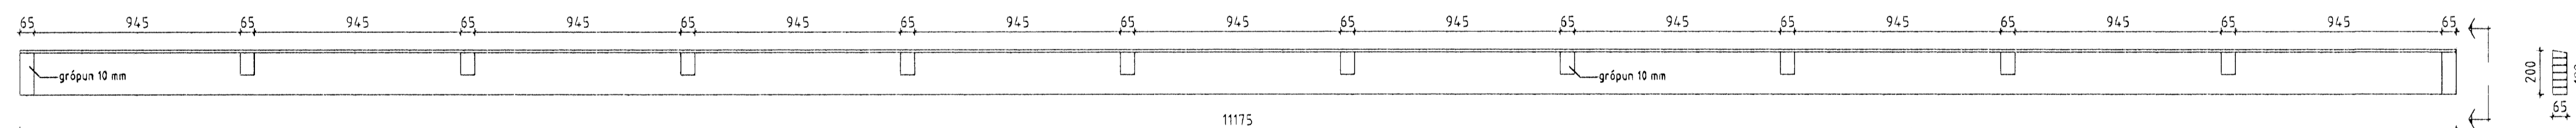

T6 - 65x367 Mkv 1:20
 Samtals 2 stk

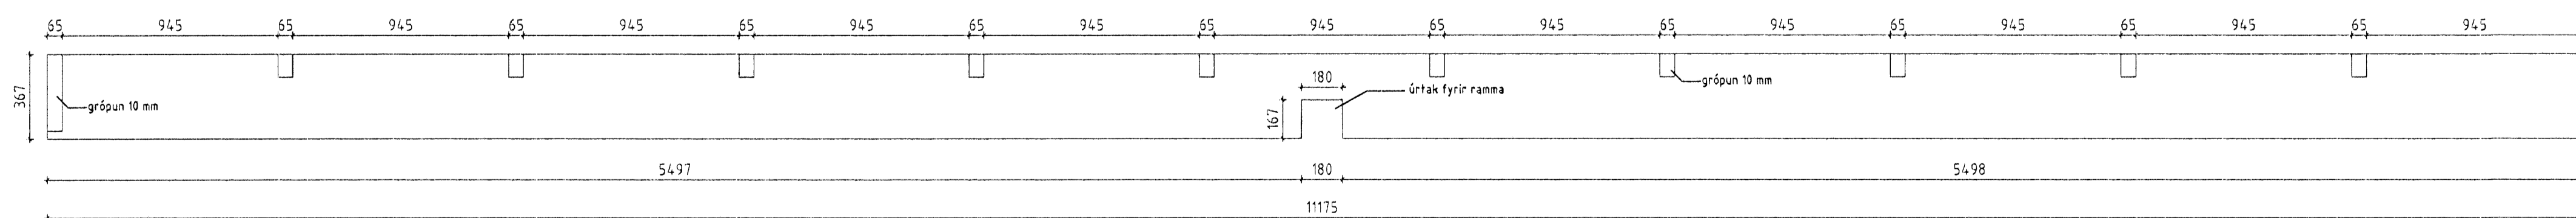

ÖLL AFNOT OG AFRITUN TEIKNINGAR AD HLUTA EDA Í HEILD ER HÁÐ SKRÍFLEGGU LEYFI LÍMTRÉVARNETS EHF.

Númer	Dags	Skipting breytingar	Br. af
		Mkv. 1:20, 1:10 TEIKN TVT	Dags. Júlí 2006 REKN TVT
Steinhella 6 Pakgluggi DG2 Framleiðsluteikning		NAFN HÖNNUNAR Bjarni Ingi Bergsson Byggingateknifræðingur 030861-2729	ÚTGÁFA NR. 1 NR. TEIKNINGAR 306 DAGS. ÁRITUNAR 8/2 06 DAGS. ÁRITUNAR 5. 2. 07