

8 7 6 5 4 3 2 1

F

E

D

C

B

A

F



E

D


C

B

A

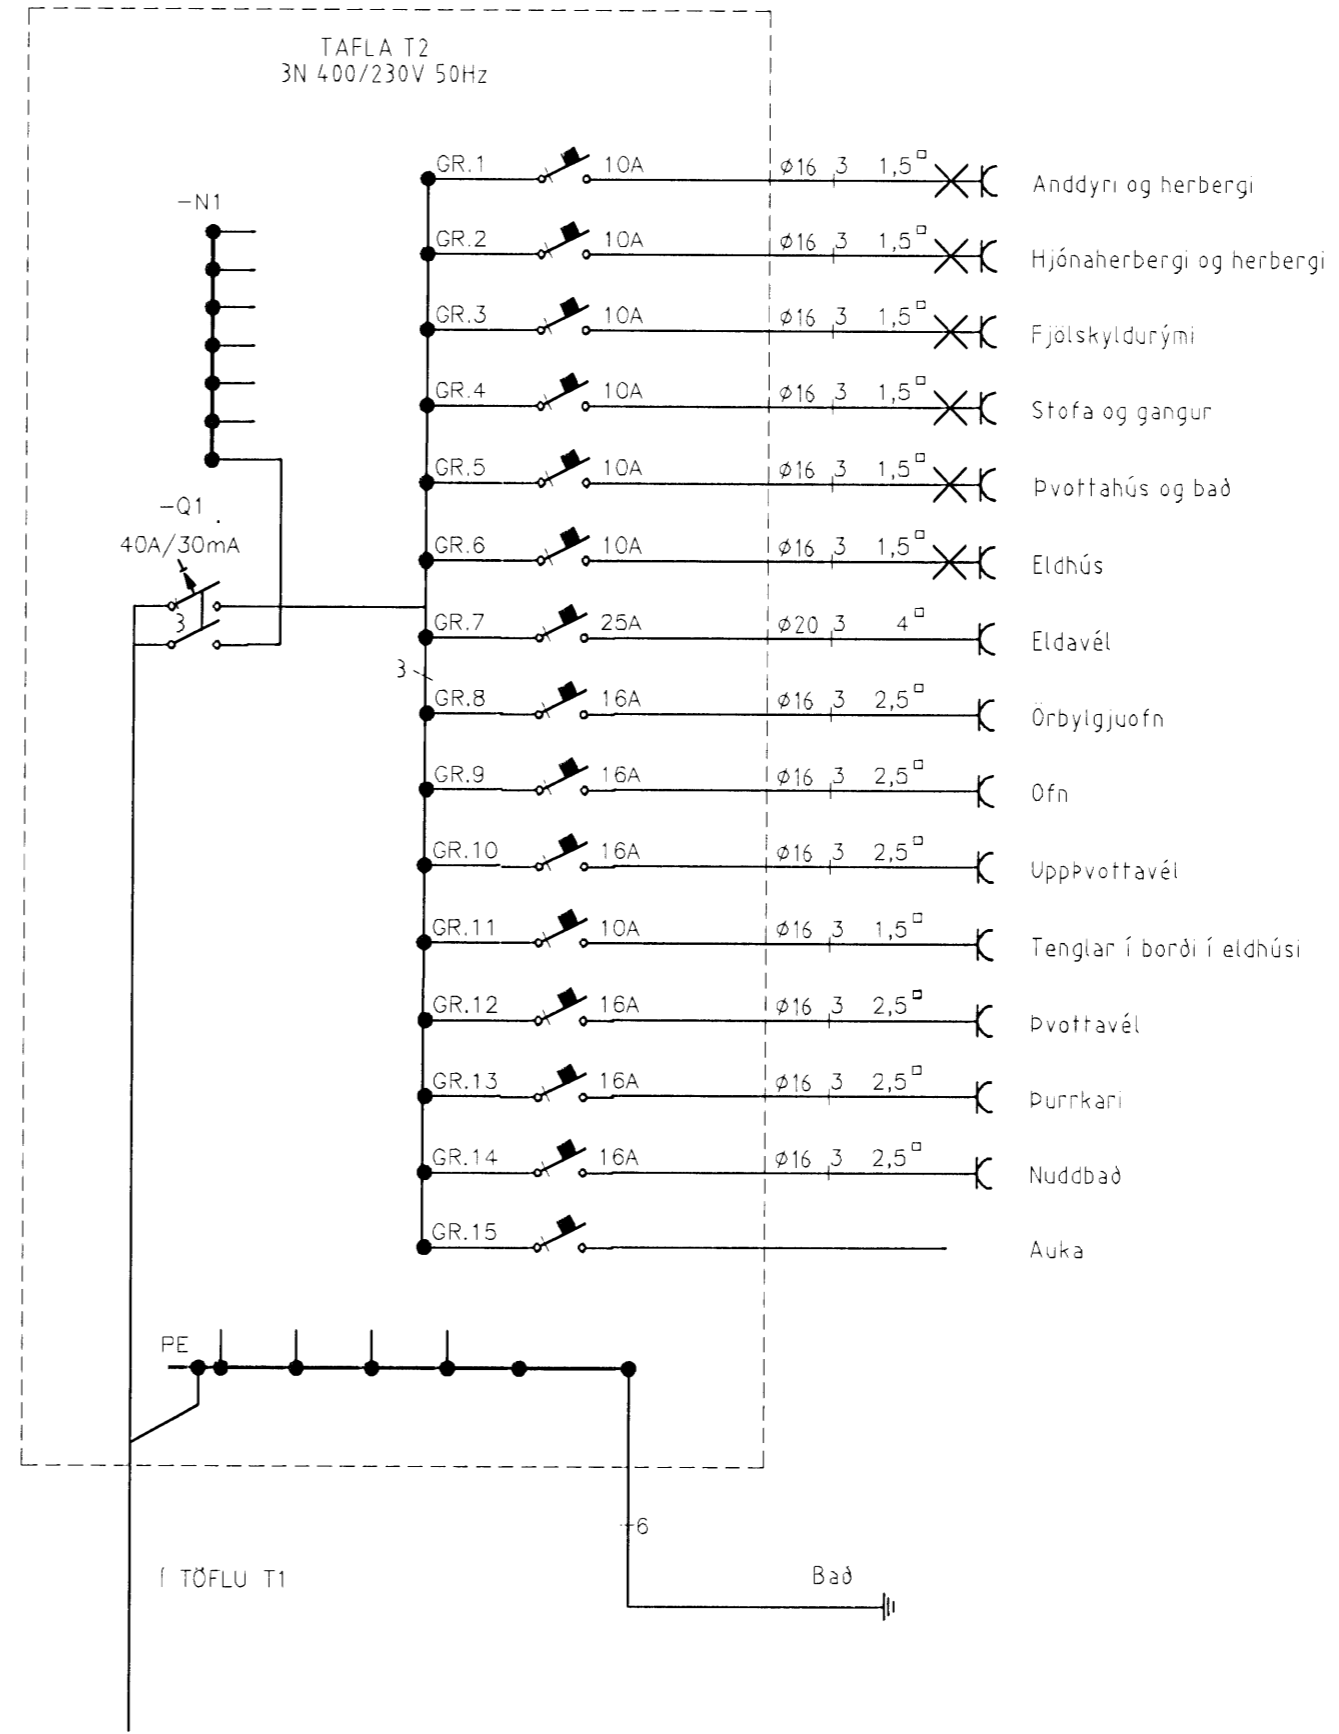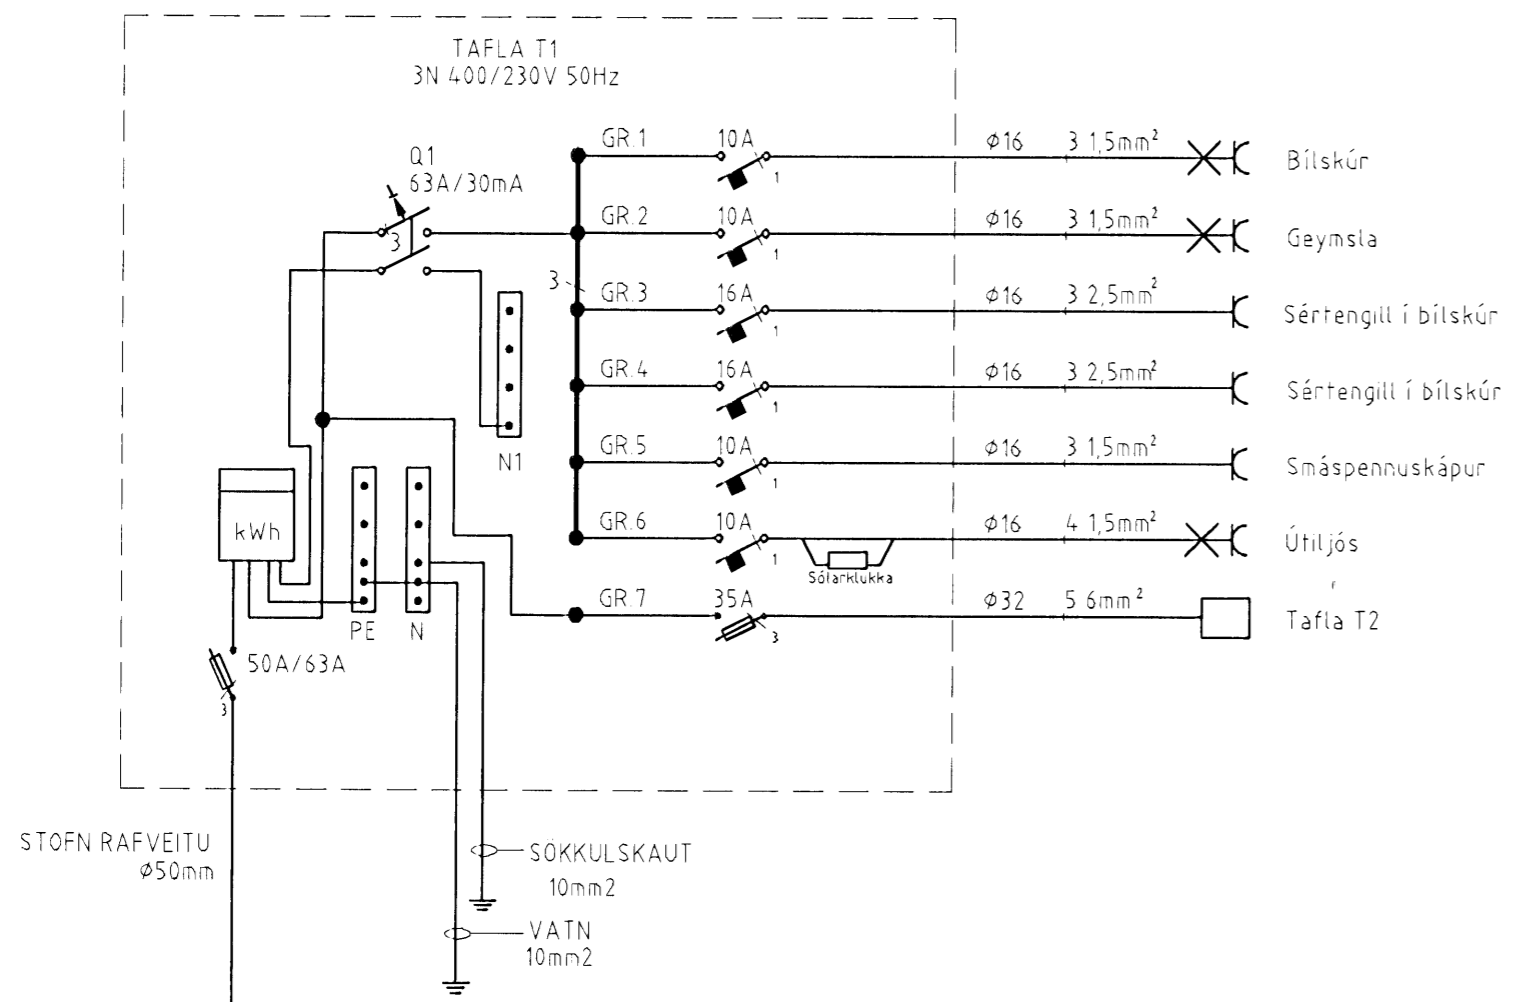

Einlínummyndir

Verkefni Klukkuvellir 19 - 221 Hafnarhöfði		
Verkhliuti/Verknúmer Einlínummynd		
Blað nr. 5/5	Dags. 23.mai '08	Kvarði 1:50
Yfirfarir		
Hönnuður SH/GMS		
Samræmingar hönnuður		
Breyting		
 Reykjavíkurvegi 60 220 Hafnarhöfði kt 700402-5090 Sími 565 1846, fax 565 0940, gsm 898 0970 http://www.munus.is, e-mail munus@munus.is Hönnuður Sigurjón Harðarson, kr. 060361-2749		

8 7 6 5 4 3 2 1