

Tafla +T1
400/230 V



-Q0
50A

5x10mm² Cu


-Fi100
4x63/0.03A

-Fi200
4x63/0.03A

-Q1
35A

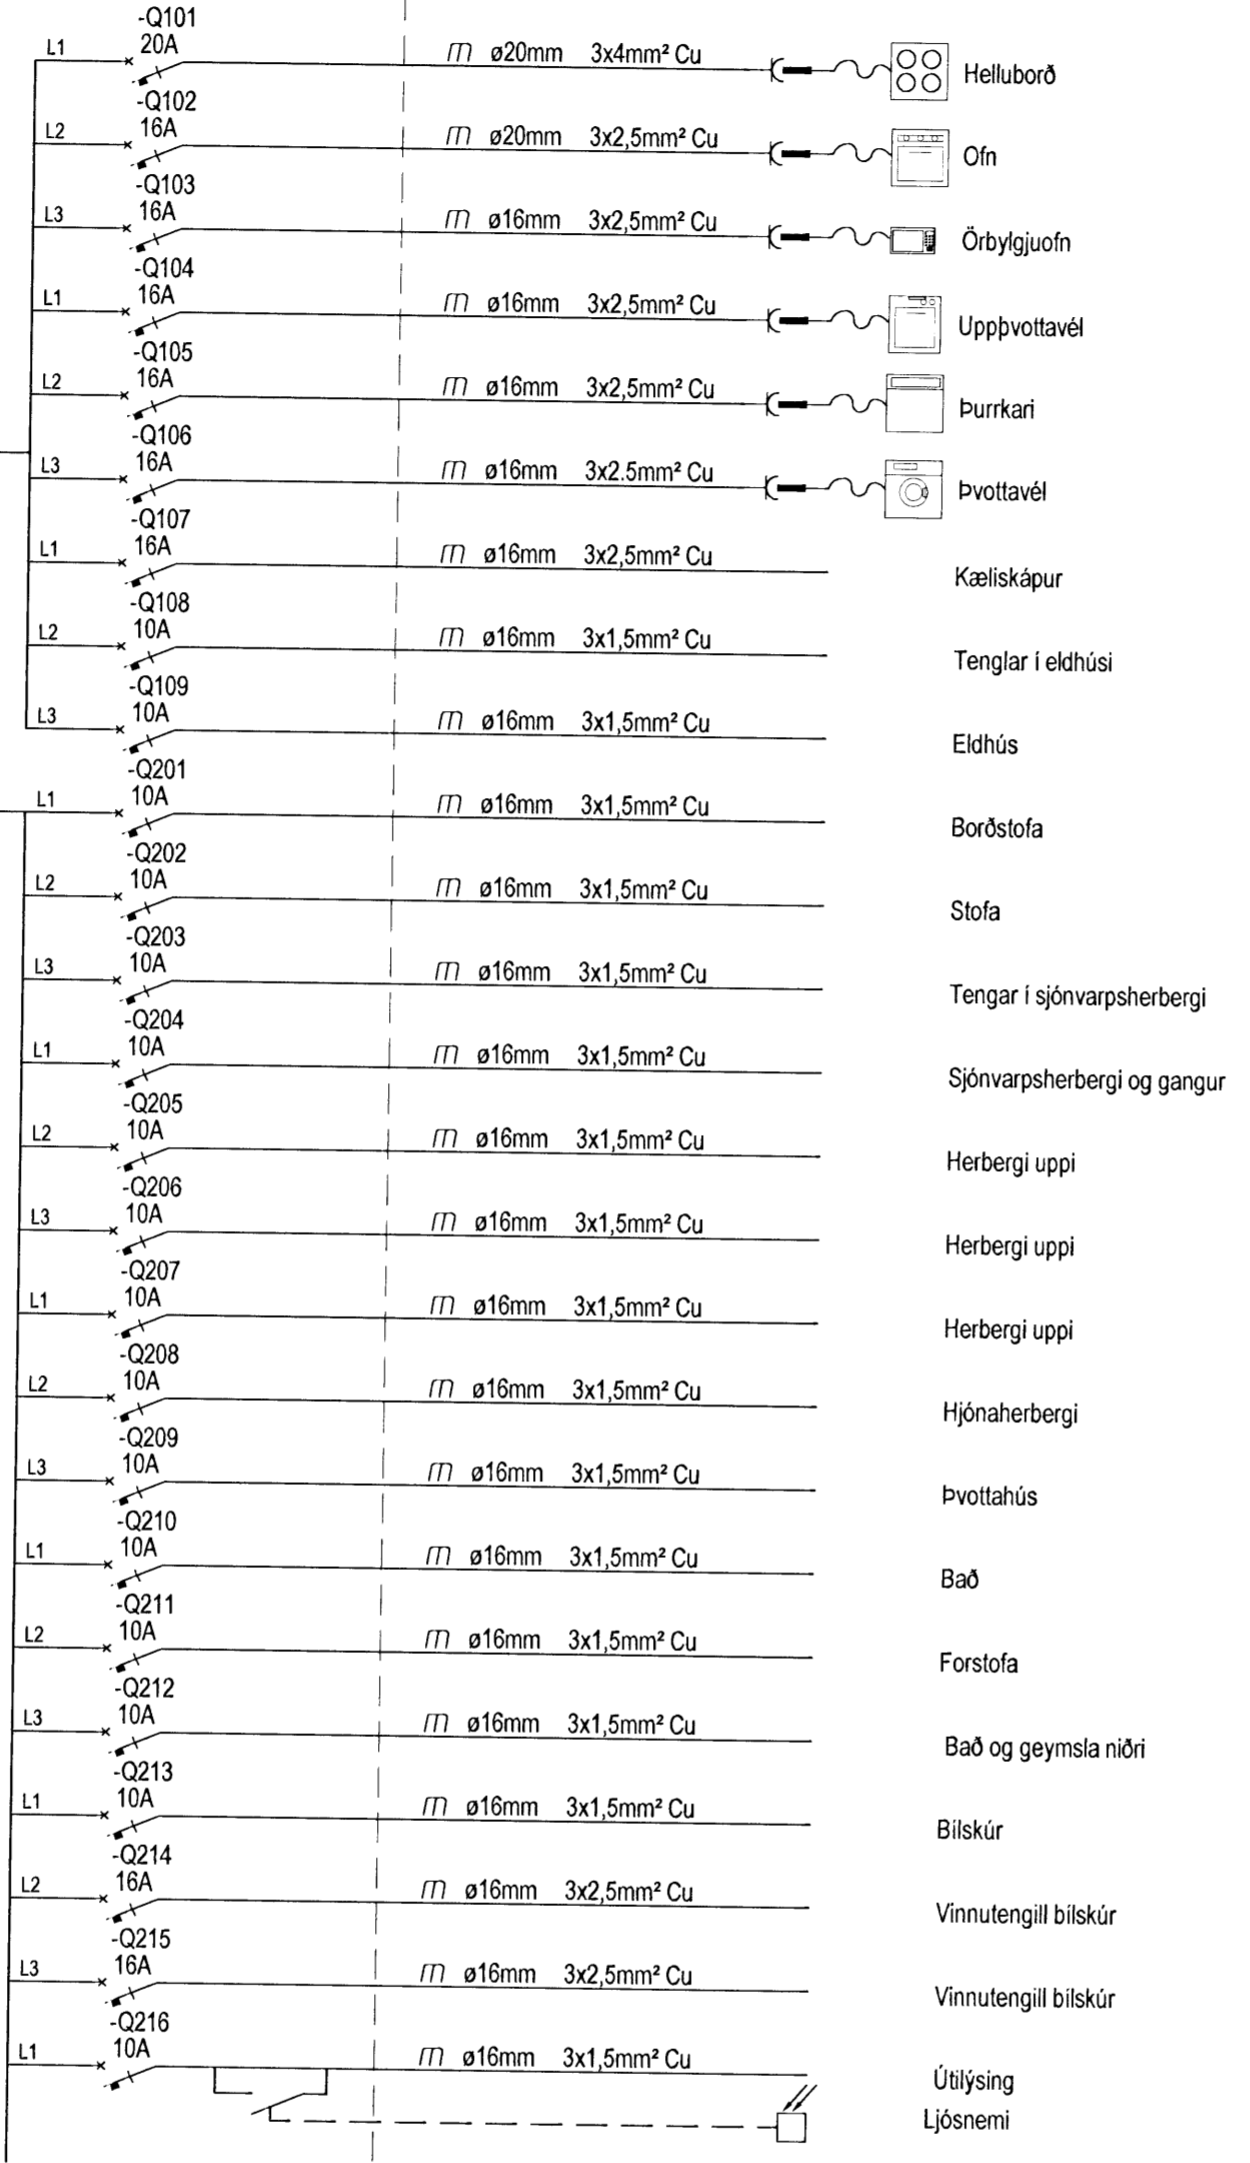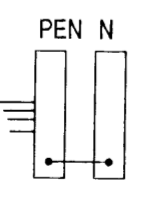


Heimtaug rafveitu
3N ~ 400/230 V

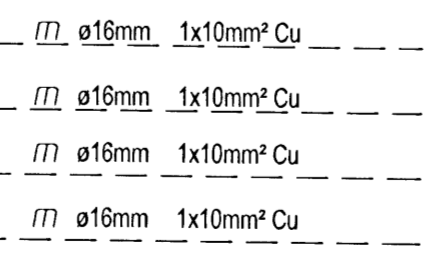


Tafla +T2
400/230V

-Fi100
4x63/0.03A

5x10mm² Cu

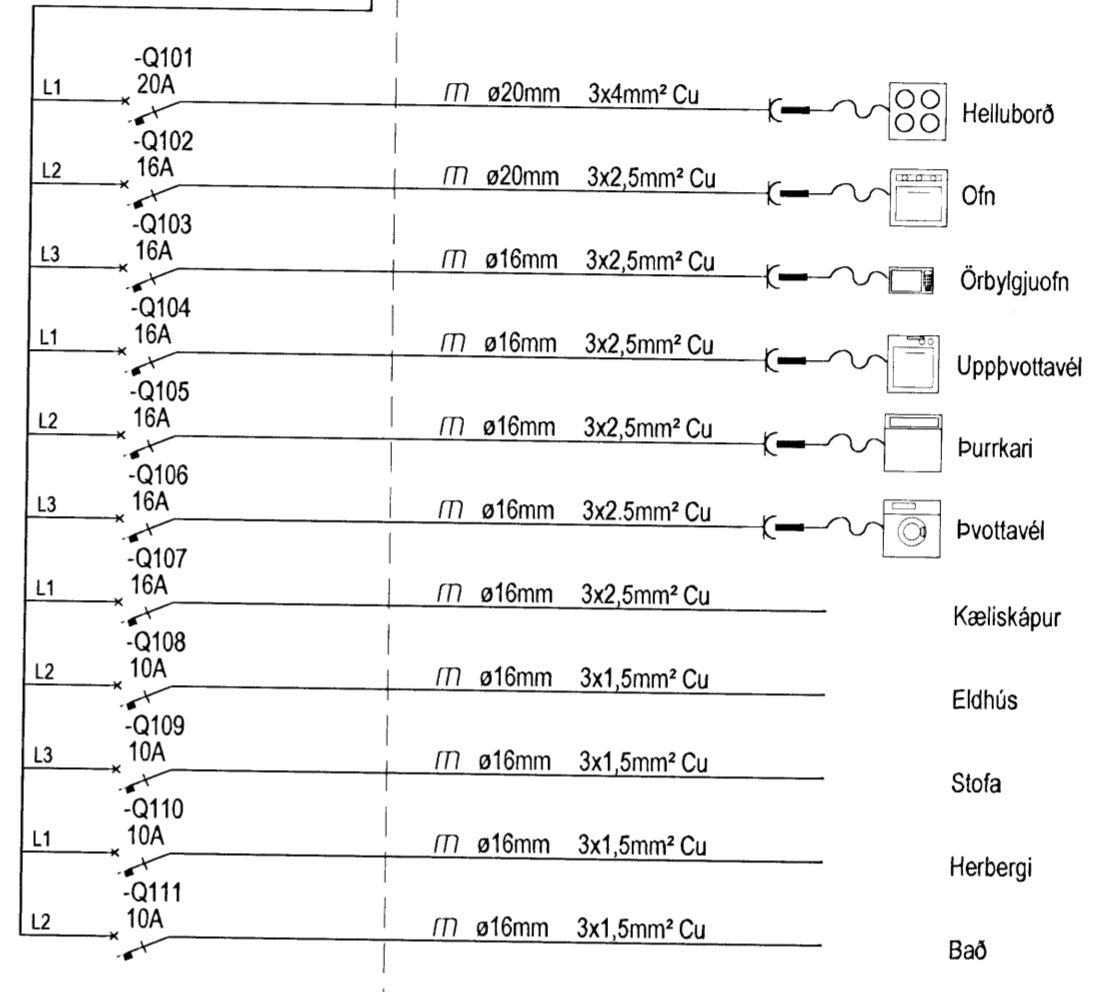

N

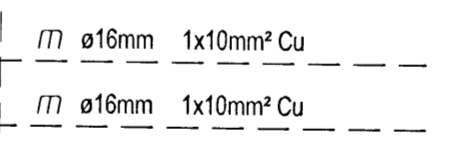

ÁRITAD: *Einir Vágr*
NAFN: KT. 251070-3349
LYKILMYNDA

LYKILMYNDA B


BREYTT: DAGS: LYSING: TEIKNAD, STAÐF.

Hlíðarás 18

Hafnarfirði

+T1

Einlínunmynd og útlit

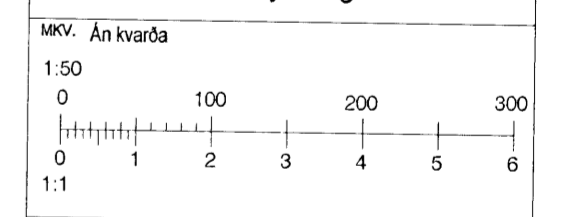

HANNAÐ: GBÓ	TEIKNAD: GBÓ	YFIRFARIÐ: FV
DAGSETNING: 24.4.2008	SAMBYRKT:	

RAFTAKN

Glerárgötu 34
IS-600 Akureyri
Sími: 464-6400 Fax: 464-6411
raftakn@raftakn.is - www.raftakn.is

VERKNÚMÉR: GBÓ	TEIKNANÚMÉR: 9.00.01
-------------------	-------------------------

S:\GullibúN\Hlíðarás\Crunnur.dwg
08. Nov. 2008 - 9:06
BREYTING:
© 2008
ÖLL AFRIT OG AFRITUN TEIKNINGA, AD HLUTA
EDA Í HEILD ER HÁÐ SKRIFLEGU LEYFI HÖFUÐNA