



SNEIÐING A-A

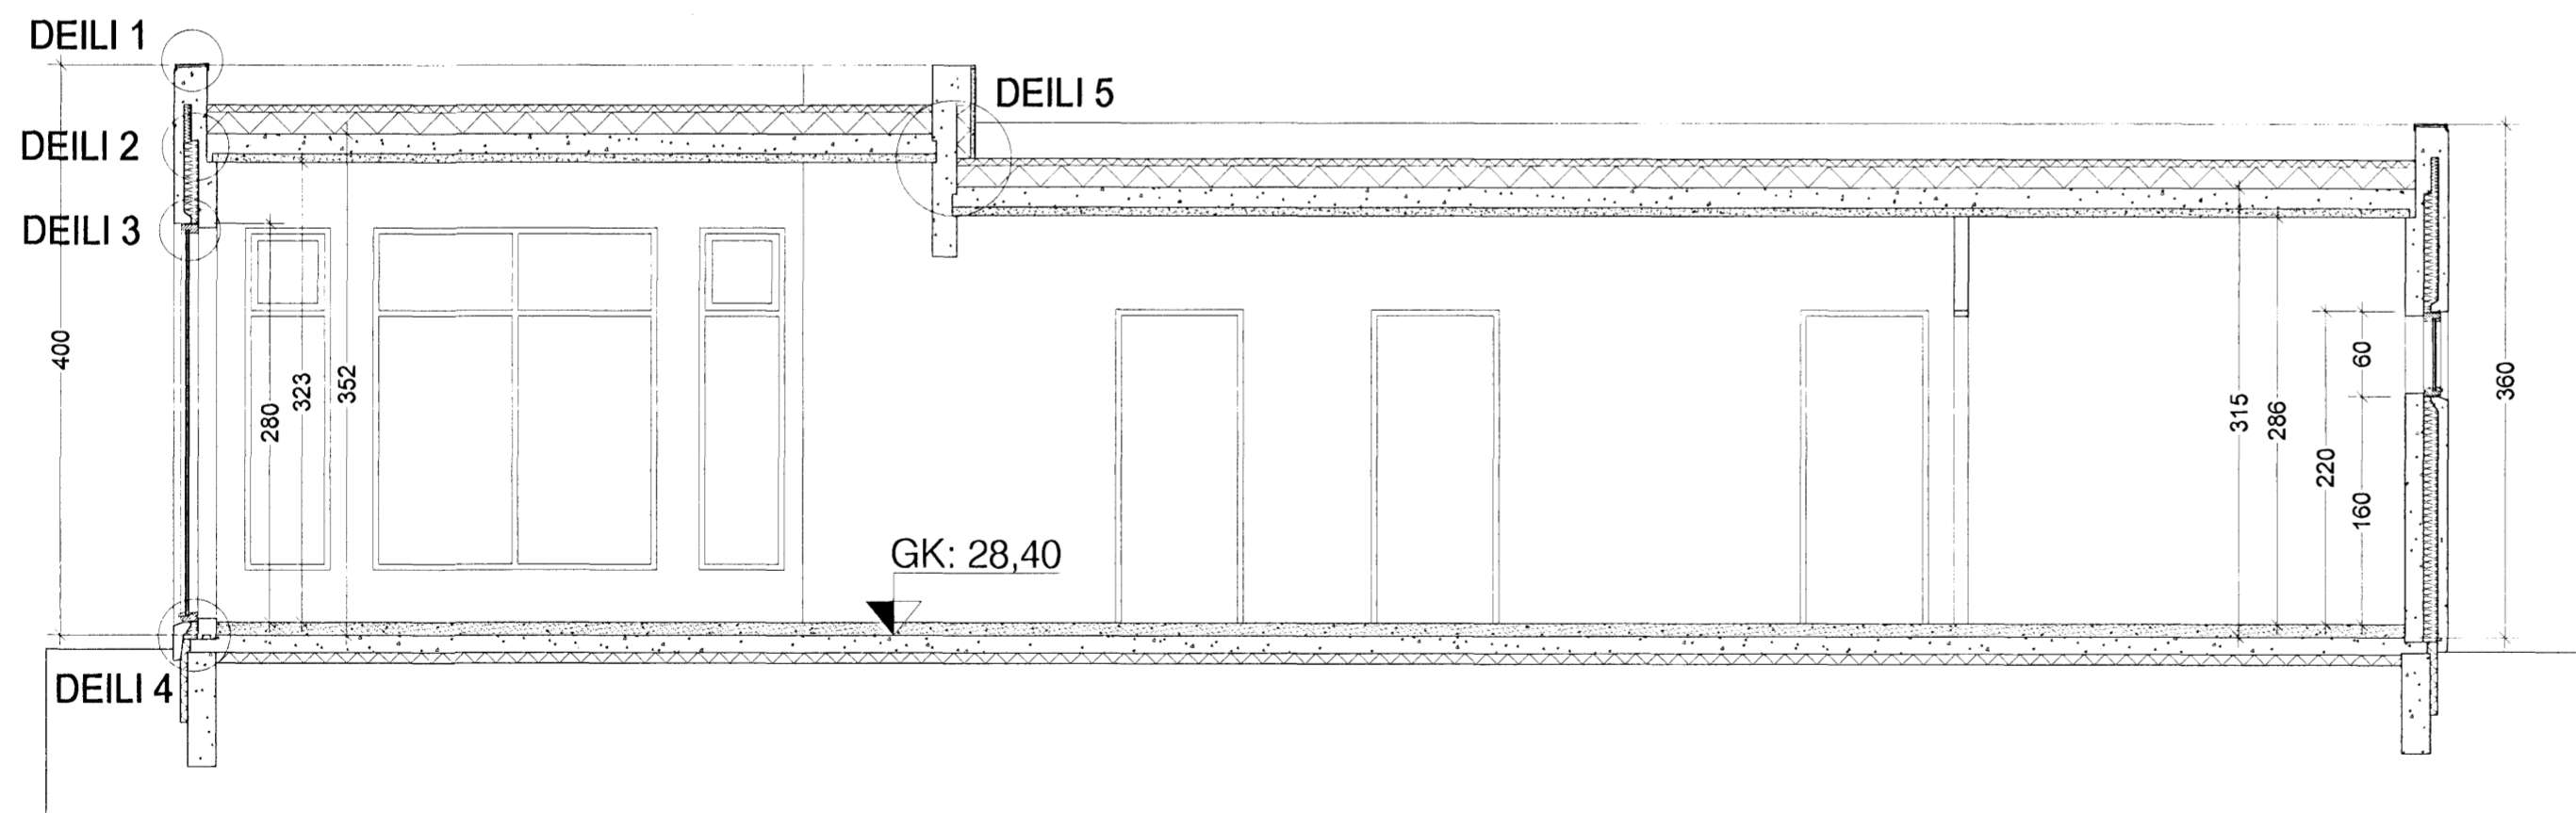

SNEIÐING B-B

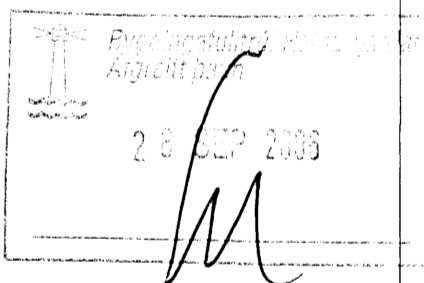

Góð hönnun er kjarni málsins


*Sigrún Ólaf*  
SÓLARK-ARKITEKTAR EHF

SÓLARK  
ARKITEKTAR  
HUGVERKSHÚS

KVISTAVELLIR 39  
221 HAFNARFJÖRÐUR  
SNEIÐINGAR  
KVARÐI. 1:50

DAGS. 15.09.06

TEIKN. V 02

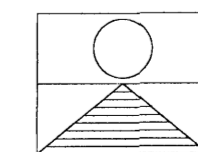

SIGRÚN ÓLADÓTTIR ARKITEKT FAÍ  
MARGRÉT CASSARO BYGGINGAFRÆÐINGUR  
110753-4119 / 100572-5169

BÆJARHRAUN 2 220 HAFNARFJÖRÐUR  
Sími: 561 2707 - 861 2707 - 899-2707 FAX: 561-2707  
e-mail: arkitektar@solark.is