




GRUNNMYND BURÐARVIRKIS
 MKV 1:50

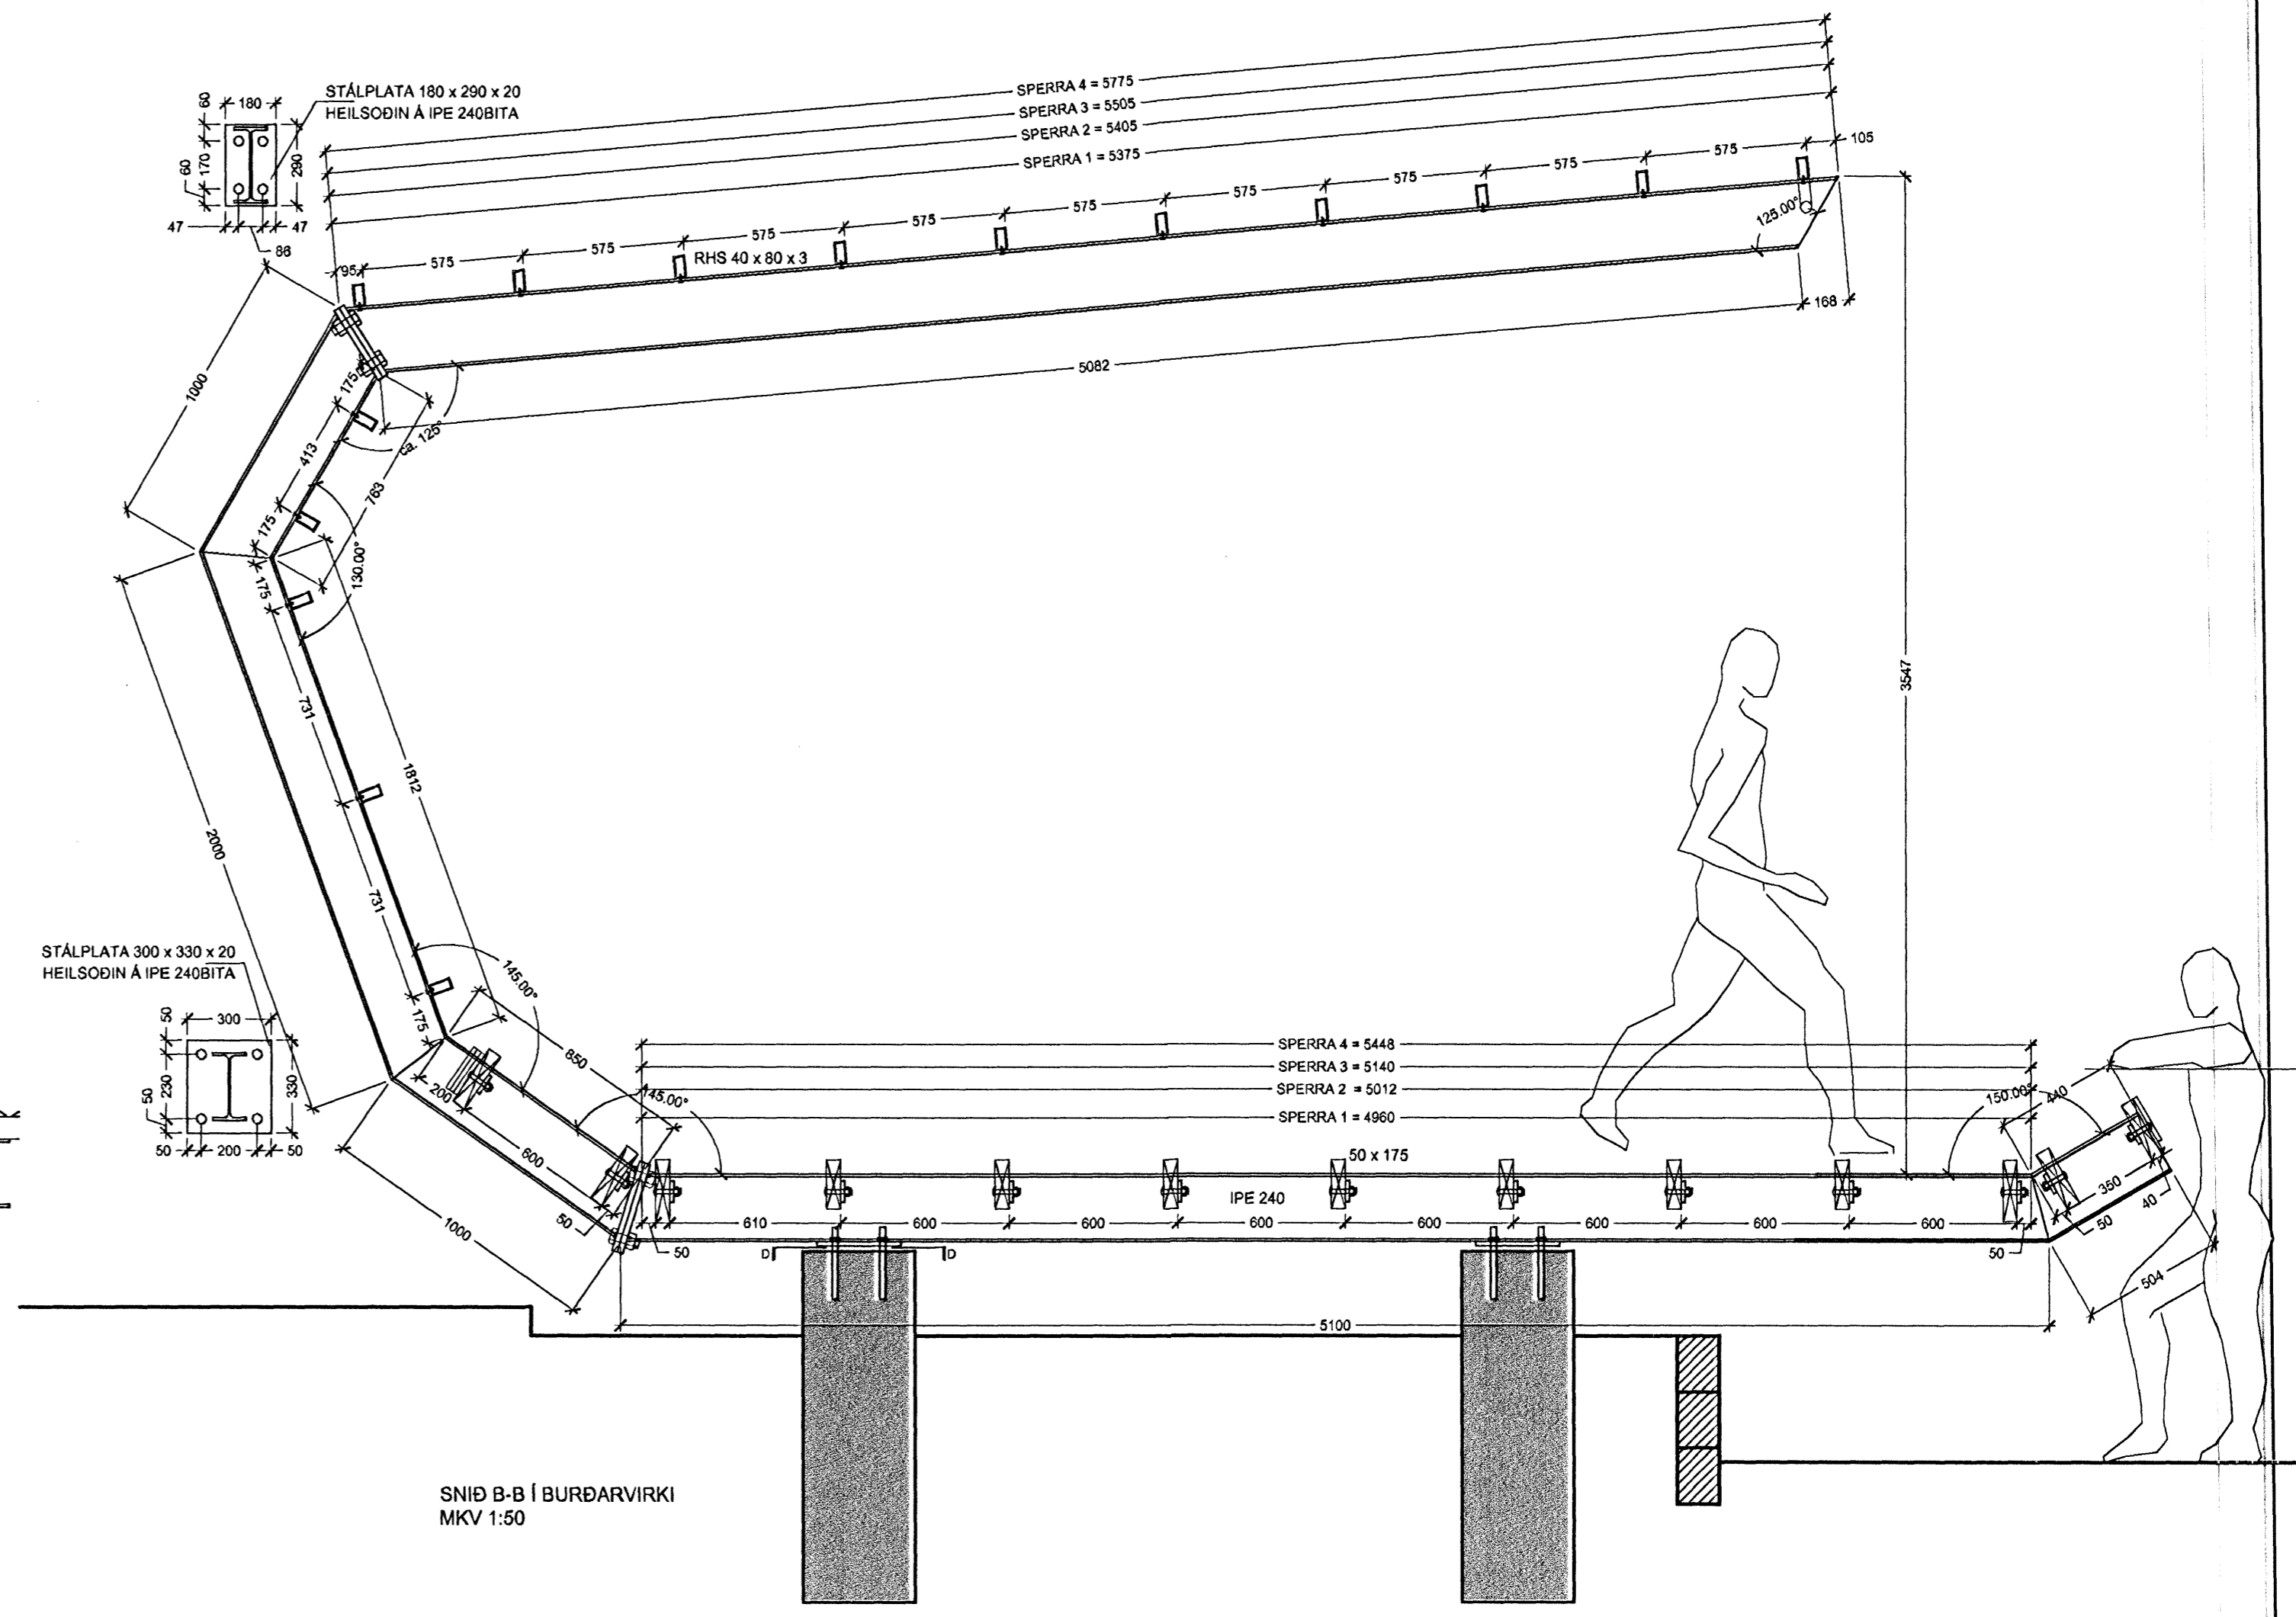

SNID B-B Í BURÐARVIRKI
 MKV 1:50

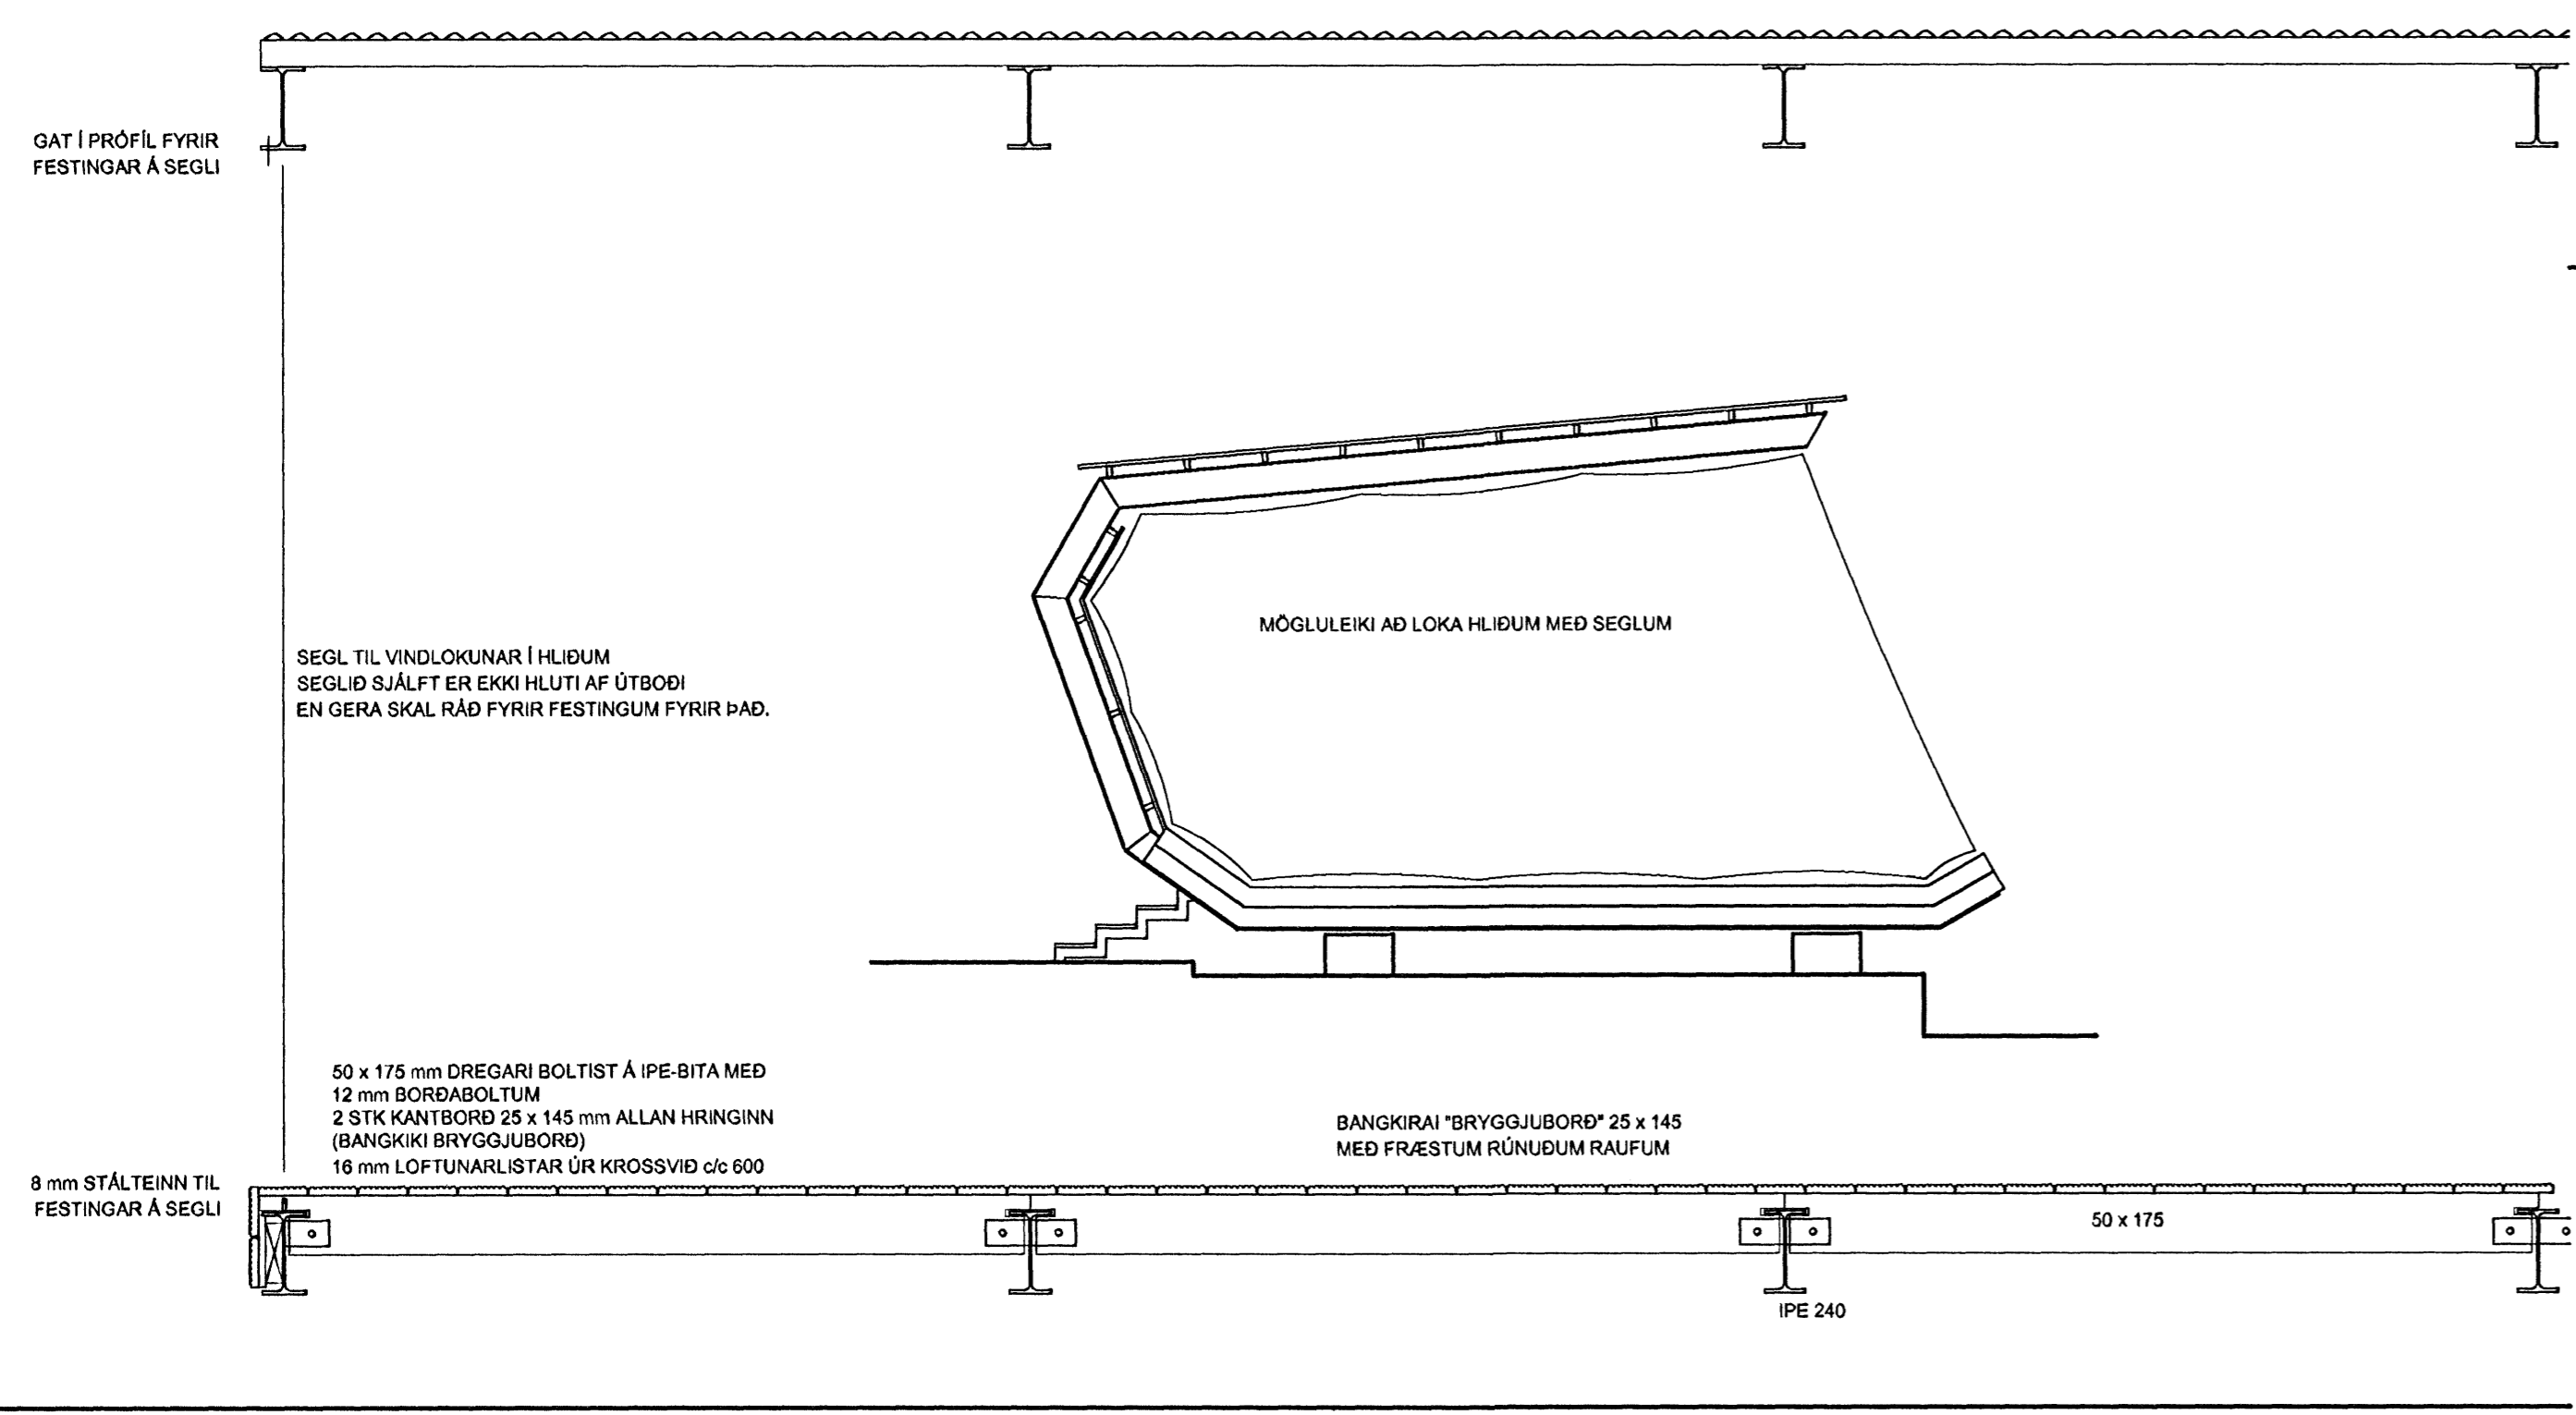

SNID A-A
 MKV 1:20

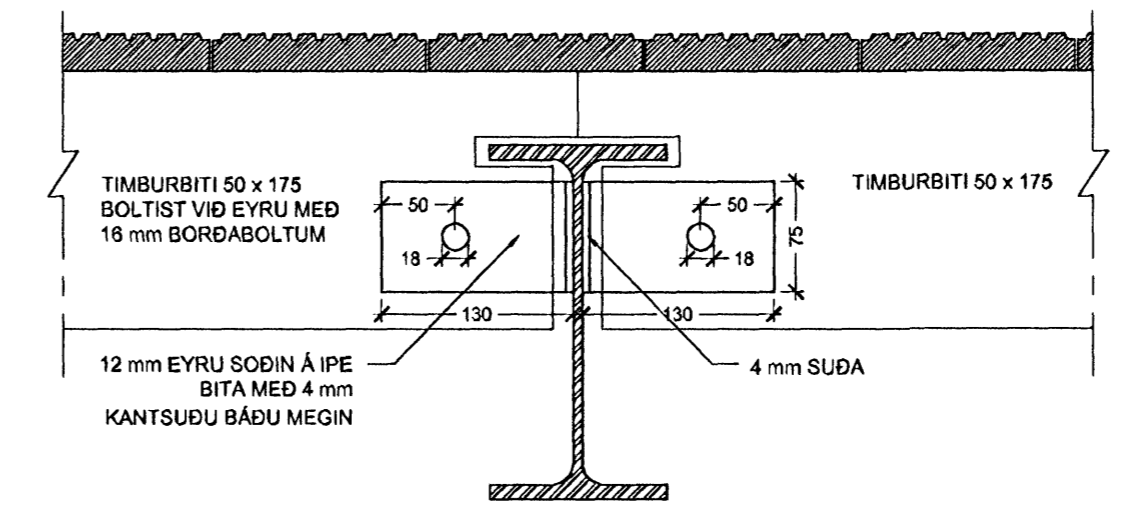

DEILI AF SAMSETNINGU TIMBURBITA VID IPE BITA
 MKV 1:5

HAFNARFJARÐARBÆR
 SVID THORSPLANI

VERKTEIKNING

BURÐARVIRKI
 MKV: 1:50 / 1:20 / 1:5
 DAGS: 15.05.2006
 TEIKNAD: GS
 SKRÁ: 0509-(29)4.01-02

0509-(29)4.02

BATTERIÐ
 ARKITEKTAR

Jón Ólafur Ólafsson FAL
 Sí: 0909994099
 Stjórnun
 Stjórnun
 Sí: 54 54 700 F: 54 54 701
 Netfang: batteri@arkitekt.is
 Heimasíða: www.arkitekt.is

© BATTERIÐ EHF
 ÖLL AFRÖT OG AFRITUN TEIKNINGAR AD HLUFTA EÐA T HÉLD ER HÁÐ SÖRF EÐU LEYFI HÖFUÐA