



FALLSTAMMAR, 1:50

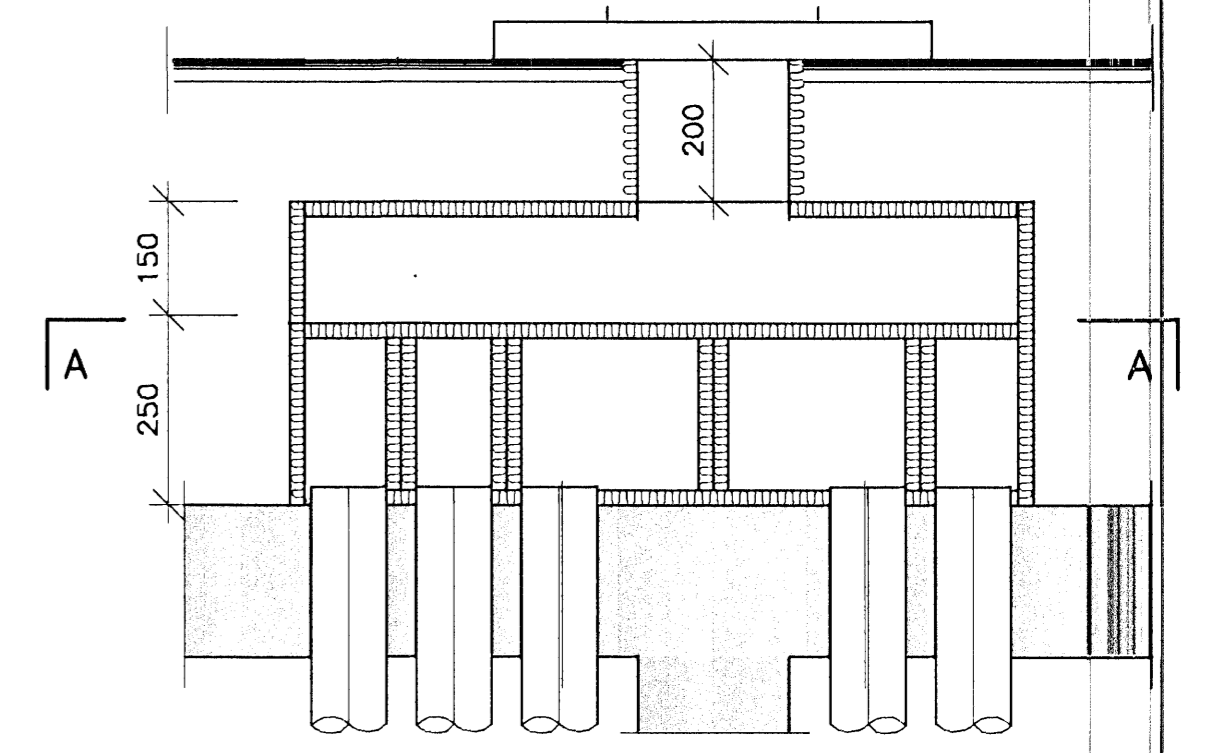





HLJÓDEINANGRANDI BOX GALVAN. BLIKK BOLTAD Á ÞAK EINANGRAD MED 25mm LÖFTSTOKKAPLÖTUM BLÁSARI FESTUR MED GÖMMIDEMPURUM. NÁNARI ÚTFERSLA ÞAKFRÁGANGS SJÁ TEIKN. ARKITEKTS

LÓDRÉTT SNID Í DÆMIGERÐAN SAFNKASSA, 1:10

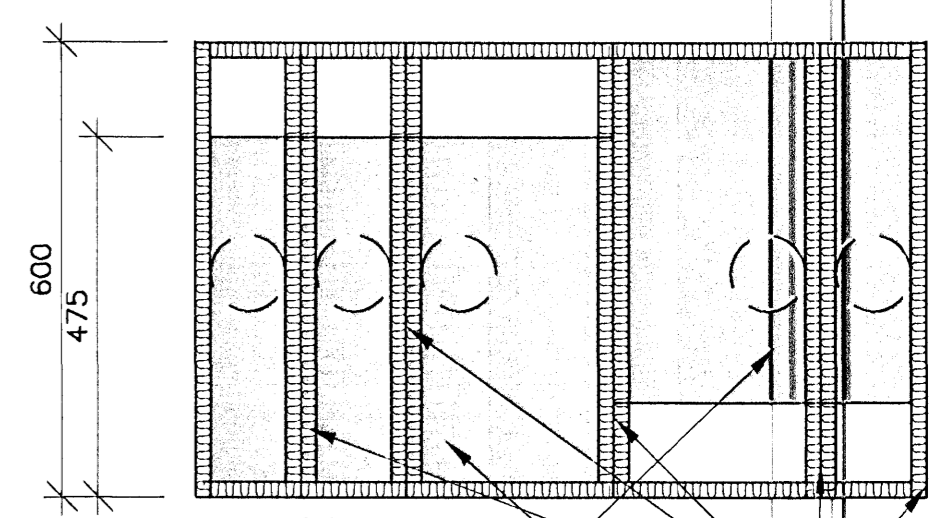

1,25mm PLATA MED ALÍMDRI 25mm EINANGRUN

1,25mm PLATA FEST Á ÞRJA VEGU MED ALÍMDRI 25mm EINANGRUN

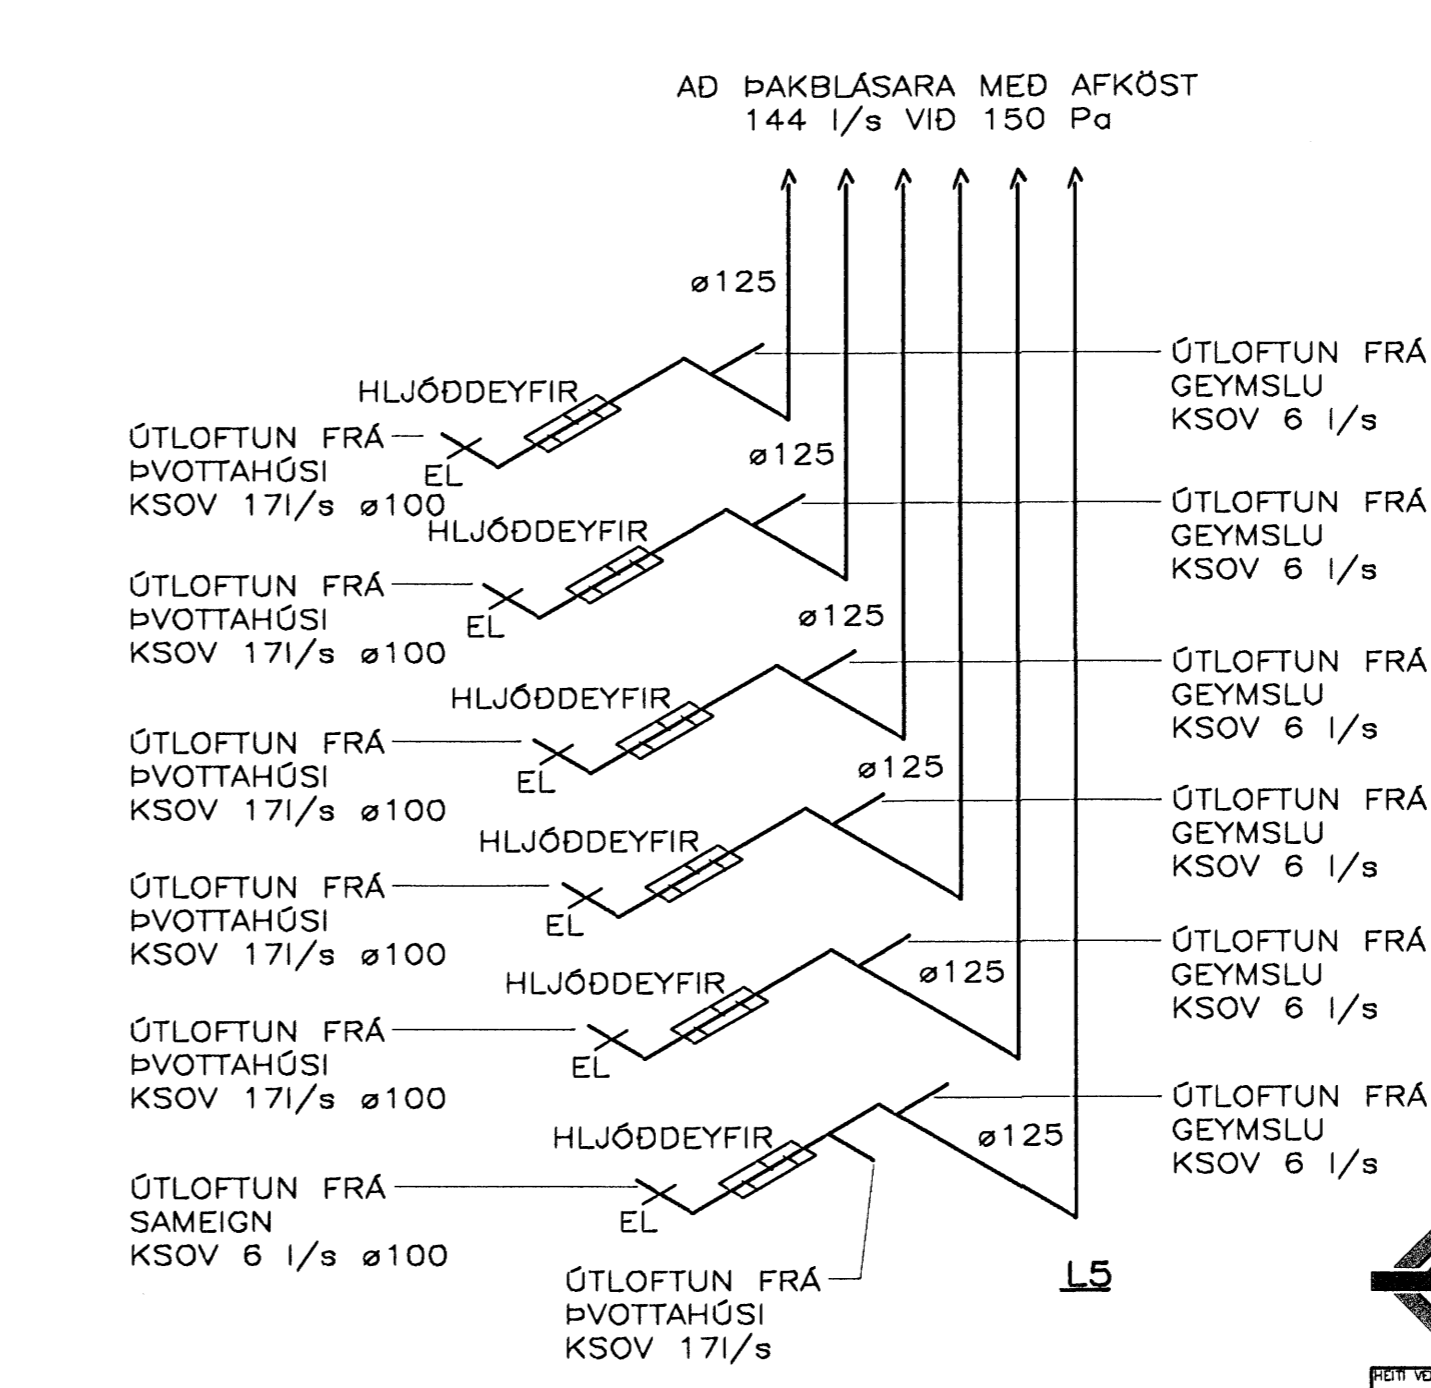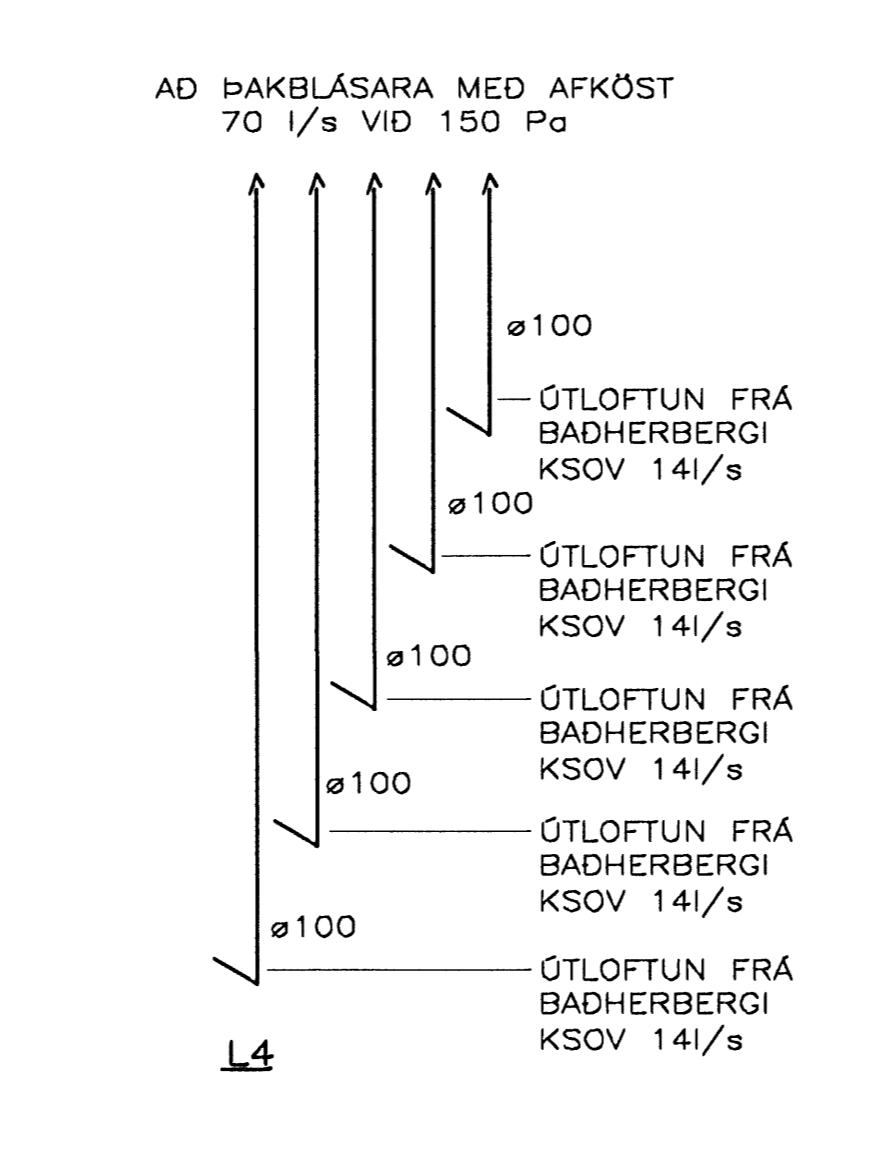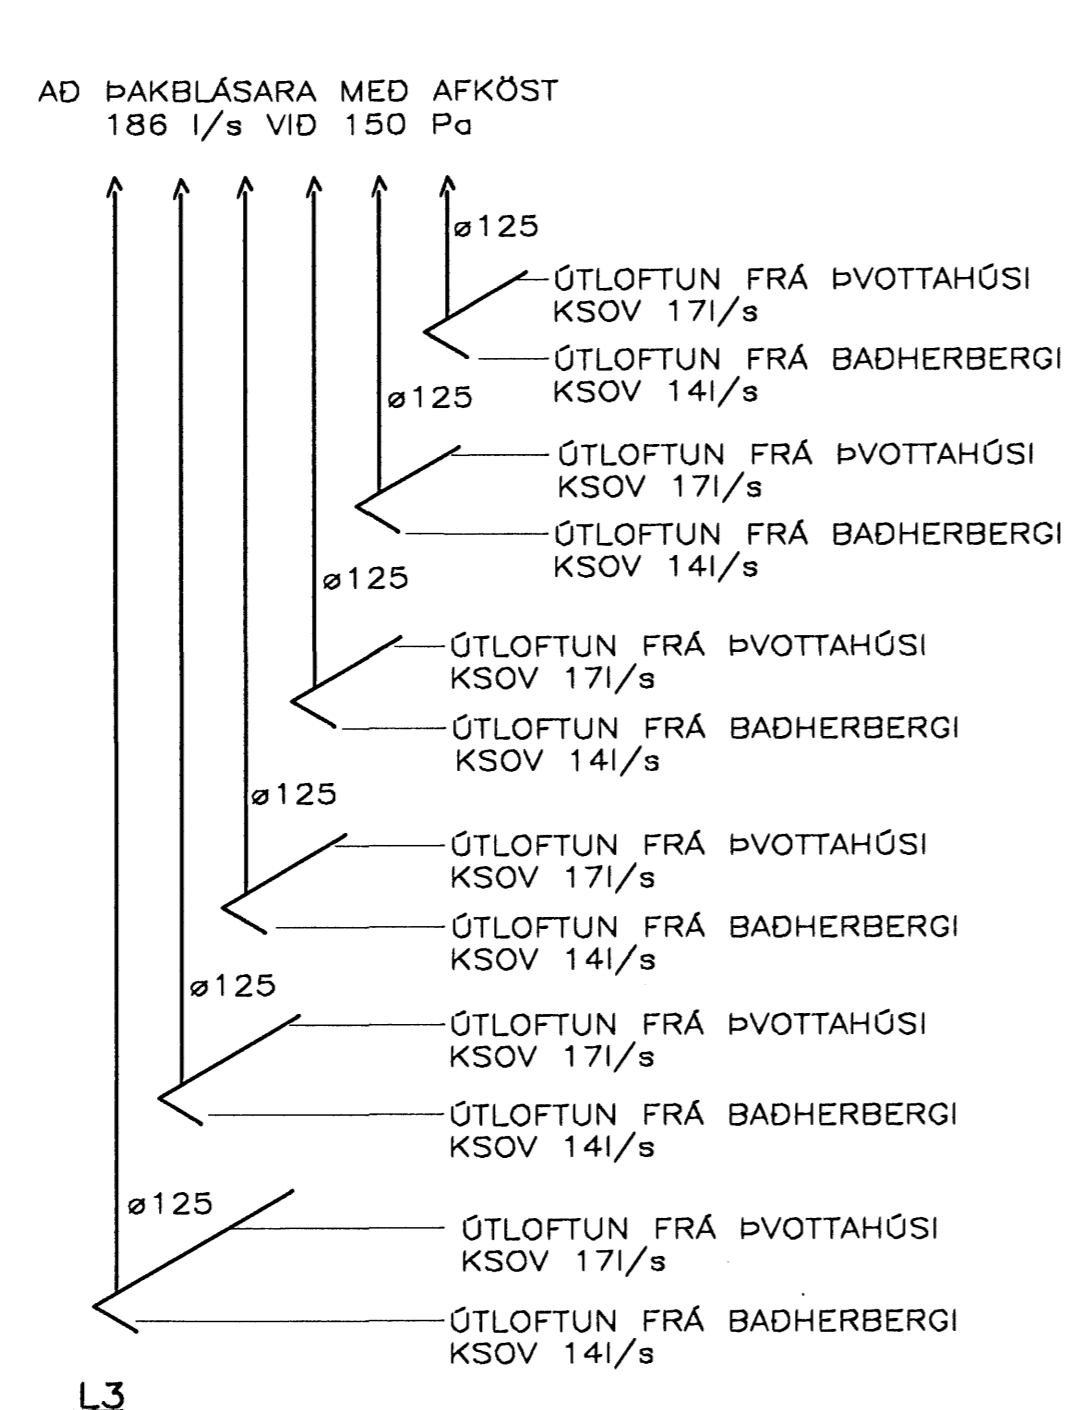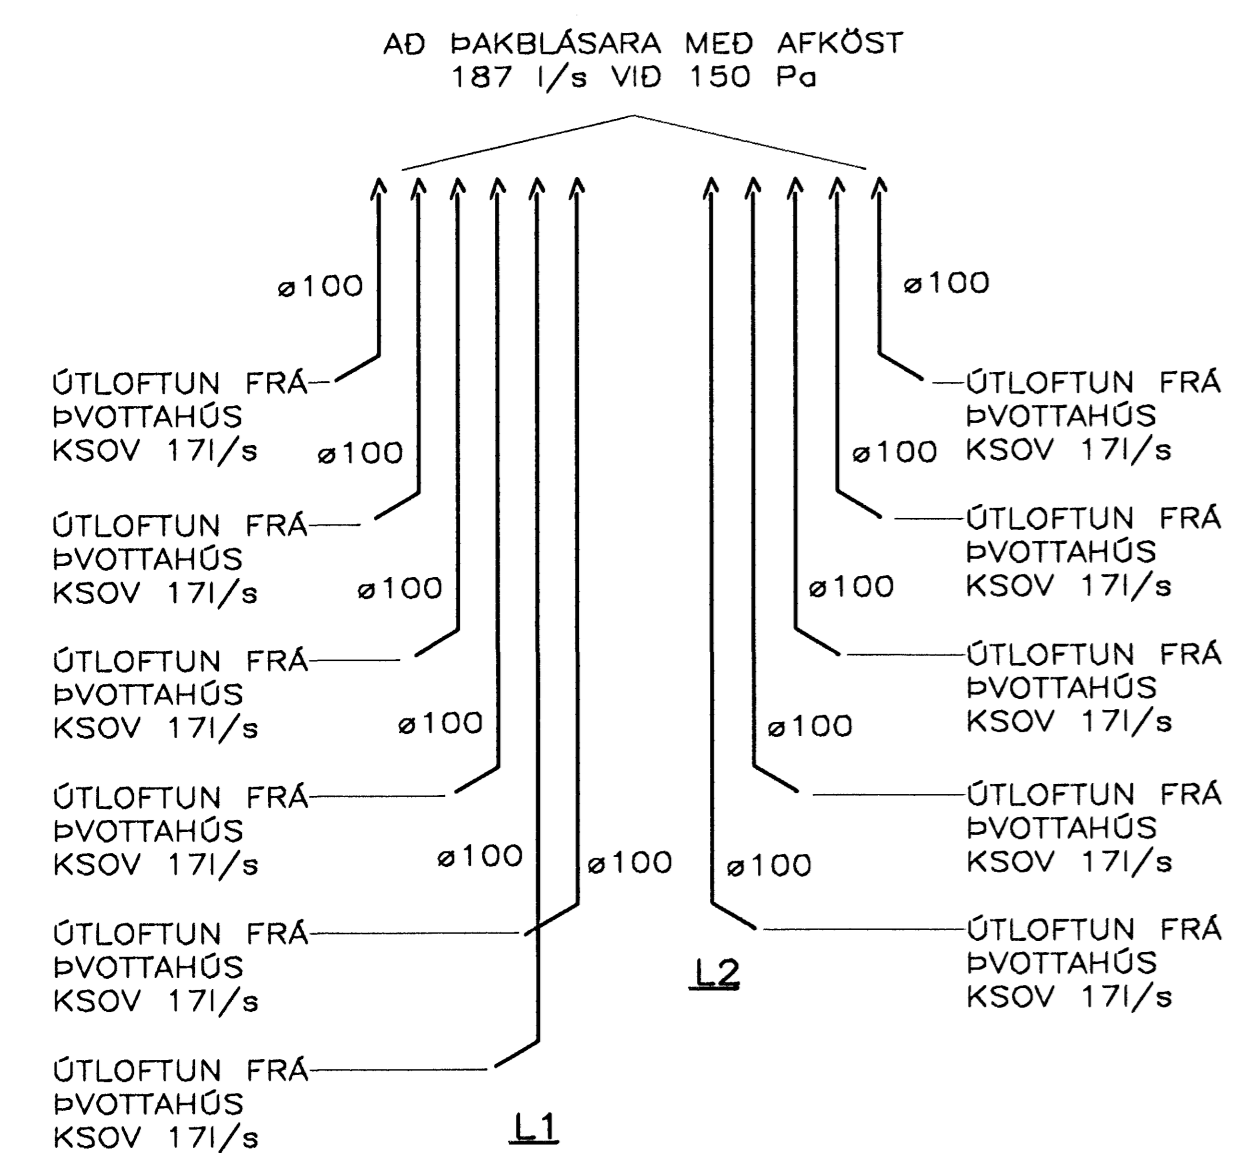

LOFTRESISTOKKAR, 1:50

A SNID 381 1:10

08.07.2005

Móttaki: Samþ. G. P. S. Hinn

SKÝRINGAR SJÁ TEIKN 321

VERKFRÉÐIÞJÓNUSTAN EHF

DRÖGSAVEGUR 3 · 108 REYKJAVÍK · Sími: 520 2860 · Netfang: jona@verkefni.is gis@verkefni.is

PROJ. NÖMUR:	KIRKJUVELLIR 7	PROJ. NÖMUR:	05.01	DATE:	31.08.05
PROJ. NÖMUR:	HAFNARFIRDI	PROJ. NÖMUR:	STEYPT HÚS	PROJ. NÖMUR:	381
FRÁVÉLTU- OG LOFTRESKEREI:		PROJ. NÖMUR:	Jón Guðmundsson	PROJ. NÖMUR:	FRUMÓTGAFA
FALLSTAMMAR OG LOFTFRÆSING		PROJ. NÖMUR:	280255-4329	PROJ. NÖMUR:	1:50
PROJ. NÖMUR:	GH	PROJ. NÖMUR:	RR	PROJ. NÖMUR:	WLT
PROJ. NÖMUR:	VERFABR. JG	PROJ. NÖMUR:		PROJ. NÖMUR:	381

0 1000 2000 3000 4000 5000
1:50 mm