
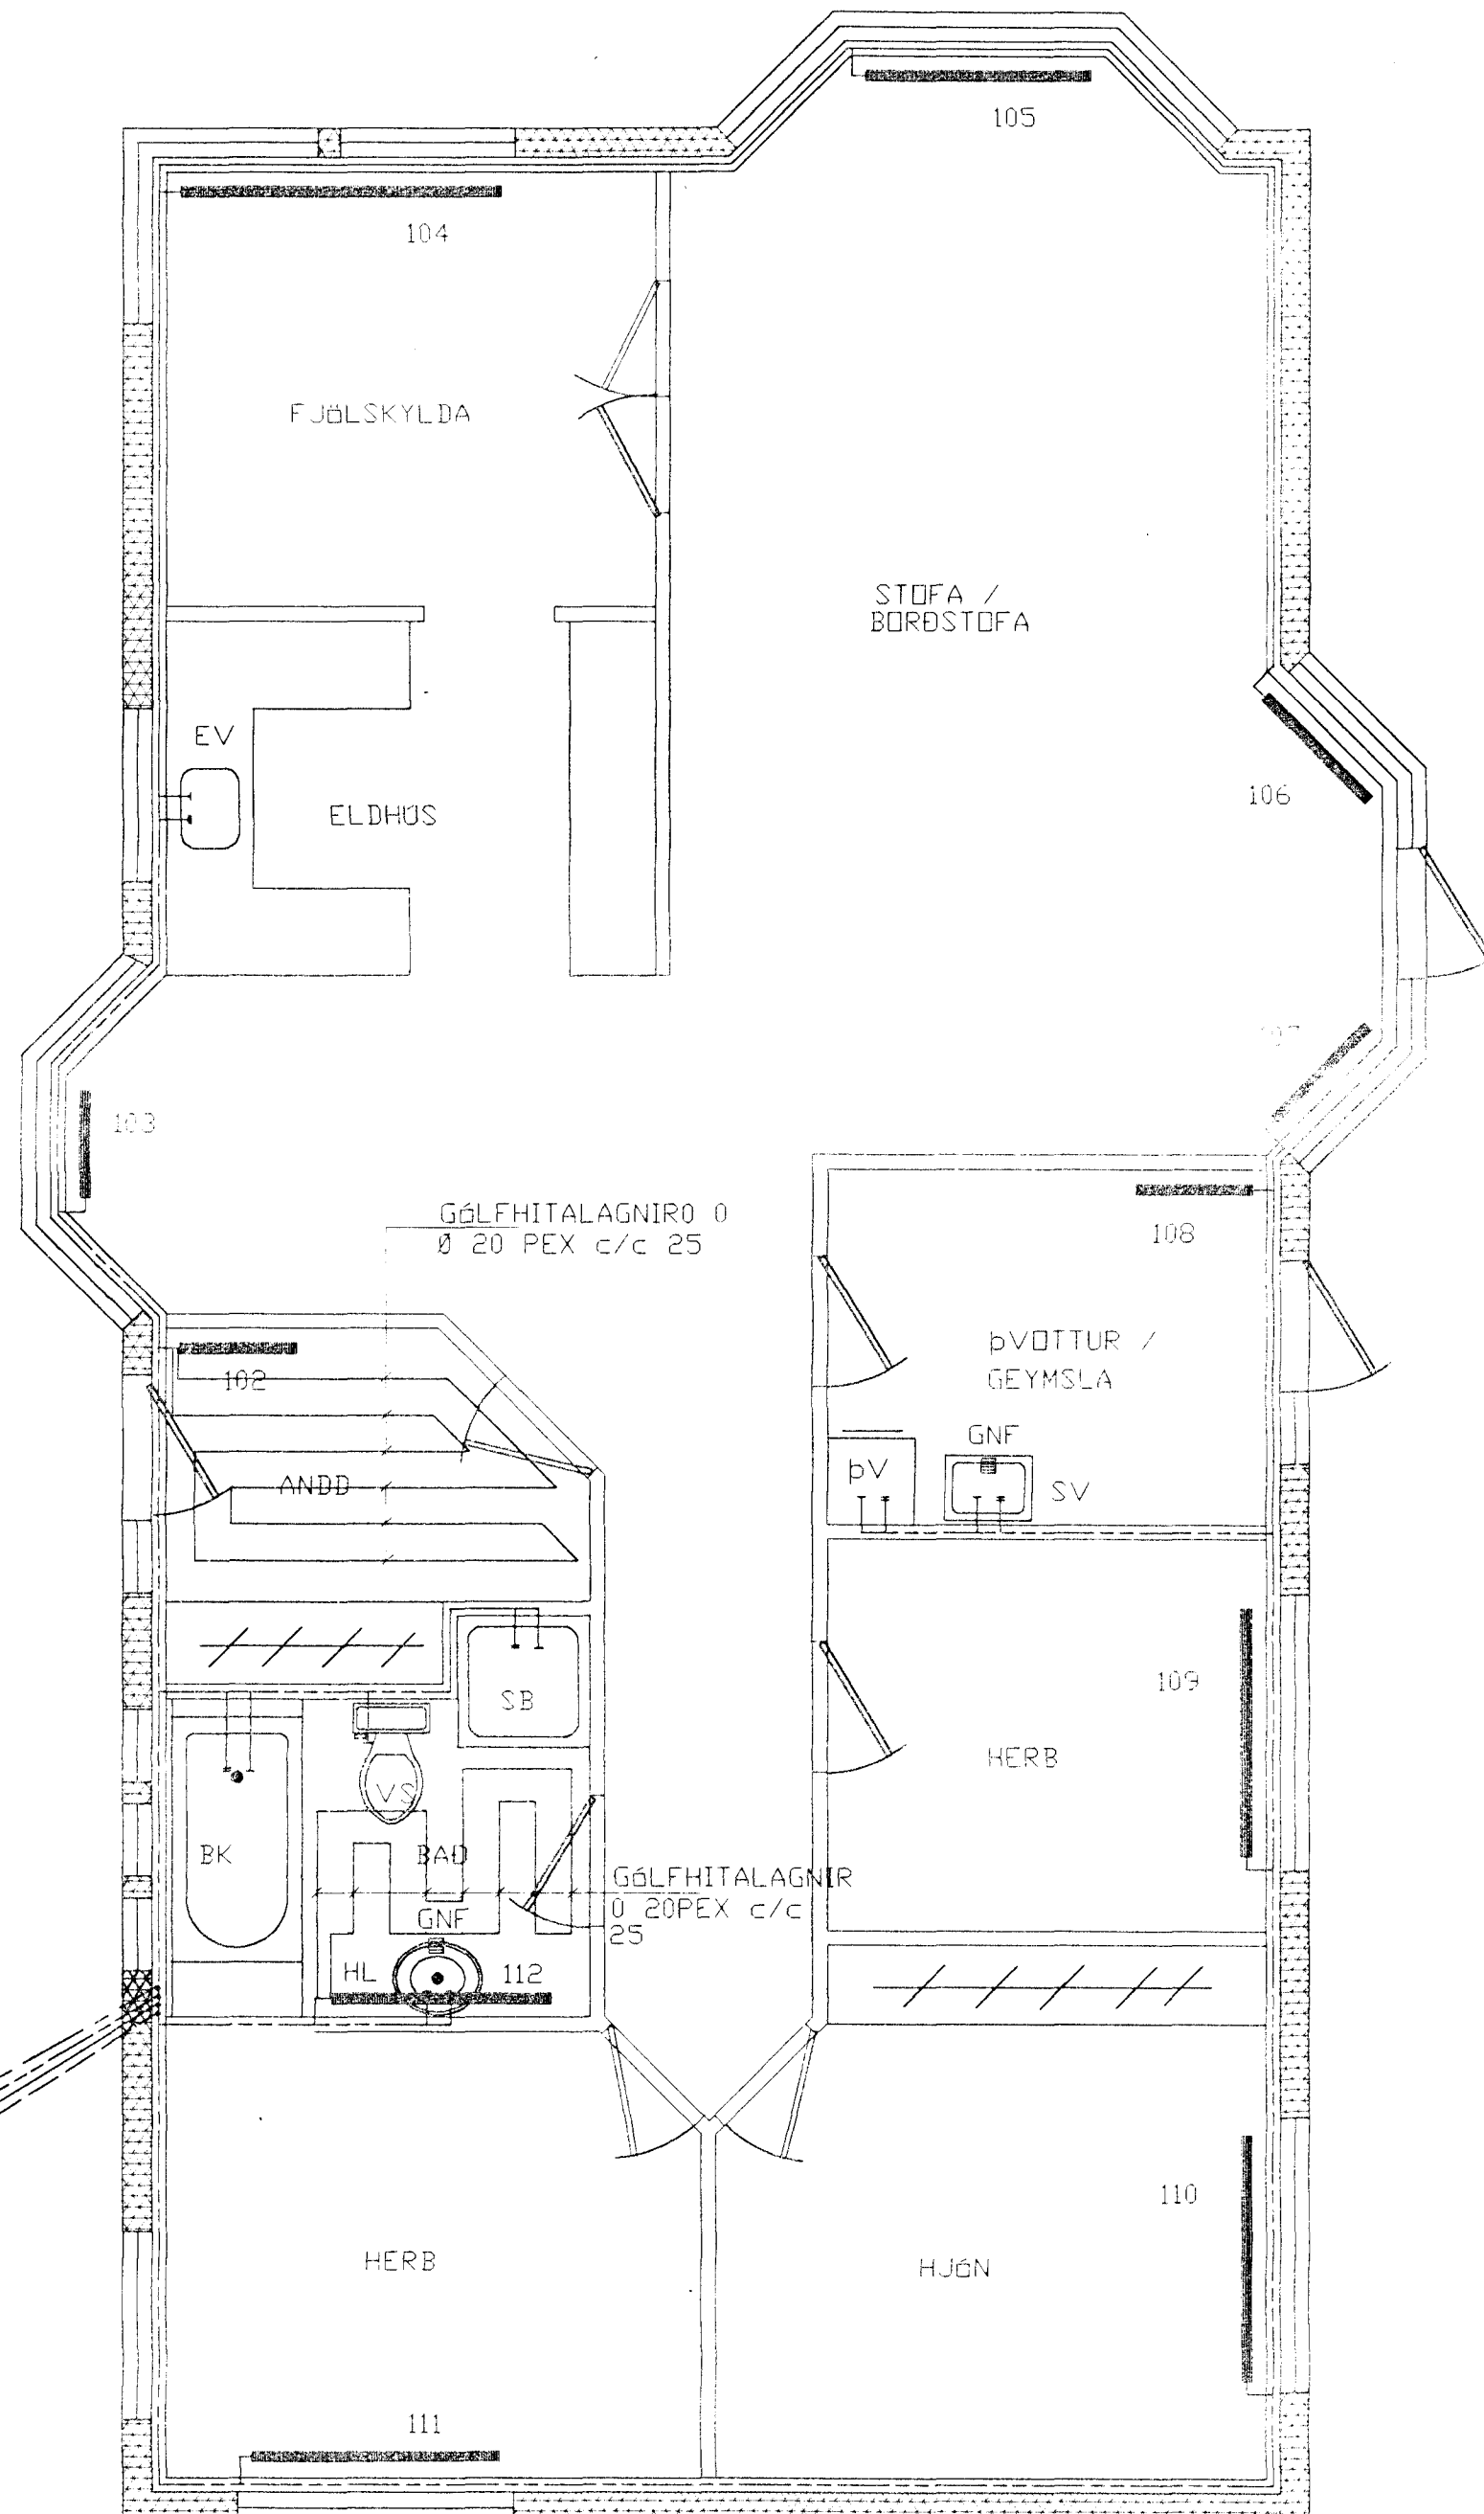


TENGING GÓLFHITA

DANFOSS RAVL Í TUR EÐA DANFOSS FJVR Í RETUR SJÁ ÖFNATEIKNINGU

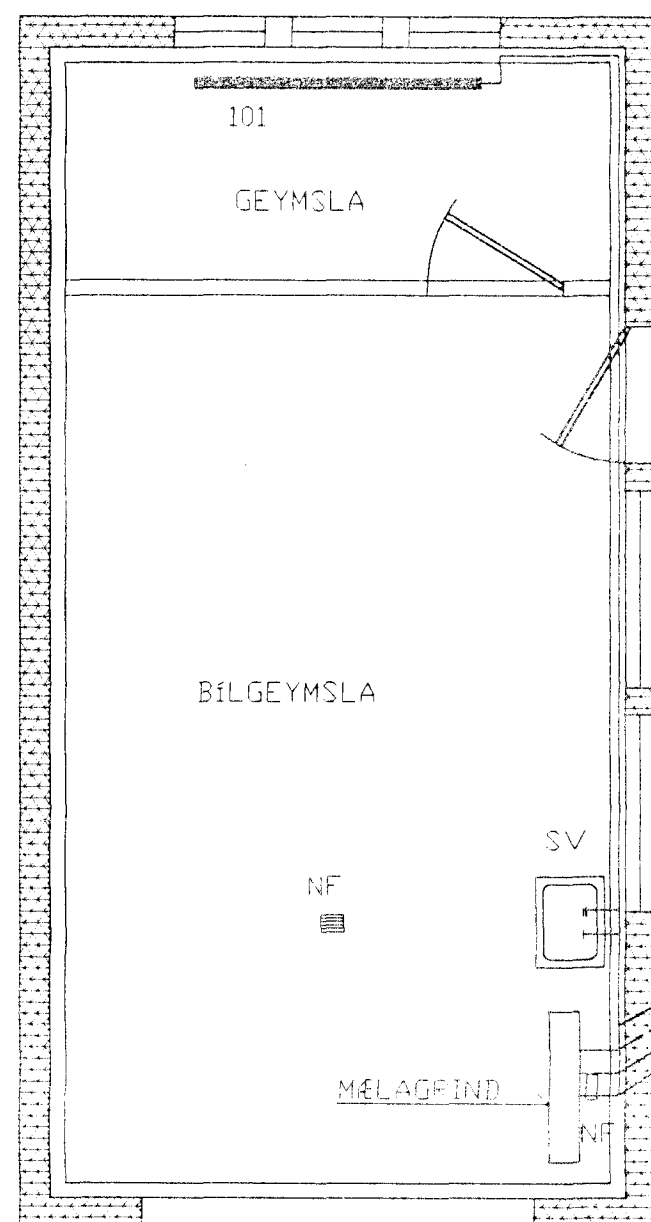

ÖFN NR.	STAÐUR BREKKUHLÍÐ 9	HITAÞÖRF KCAL/H	MESTA LENGÐ	MESTA HÆÐ	TENGING
101	BÍLGEYMSLA	870	1900	600	
102	ANDDYRI	600	800	600	
103	ELDHÚS	1,580	800	600	
104	FJÖLSKYLDA	1,190	2200	400	
105	STOFA / BORDST	1,750	1600	400	
106	STOFA / BORDST	670	800	400	
107	STOFA / BORDST	670	800	400	
108	ÞVOTTUR/G	610	800	600	
109	HERB	840	1700	600	
110	HJÓN	910	1700	600	
111	HERB	1,070	1700	600	
112	BAD	500	1600	140	

SAMTALS

16400

Byggingatulltrúi Hafnarfjarðar  
Algrætt þann  
20 OKT. 1998  
Sigurbjartur Halldórsson

BR.	DAGS.	EÐLI BREITINGA	SIGN.

BREKKUHLÍÐ 9  
HAFNARFIRÐI

HITA VATNS OG FRÆRENNSLISLAGNIR

MKV. 150

DAGS. SEPT 1998

VERK NR. 9833

TEIKN. NR. 2-02

HANNAÐ

TEIKNAD G.H.

YFIRFARIÐ

**TÆKNIPJÓNUSTA** SIGURDAR ÞORLEIFSSONAR ehf  
STRANDGÖTU 11. 220 HAFNARFIRÐI  
SÍMI 555-4255 FAX 565-2875  
E-mail taekni@taekni.islandia.is



GRUNNMYND 1 HÆÐ 1:100