




**E**  
23.11  
SNIÐ 1:50

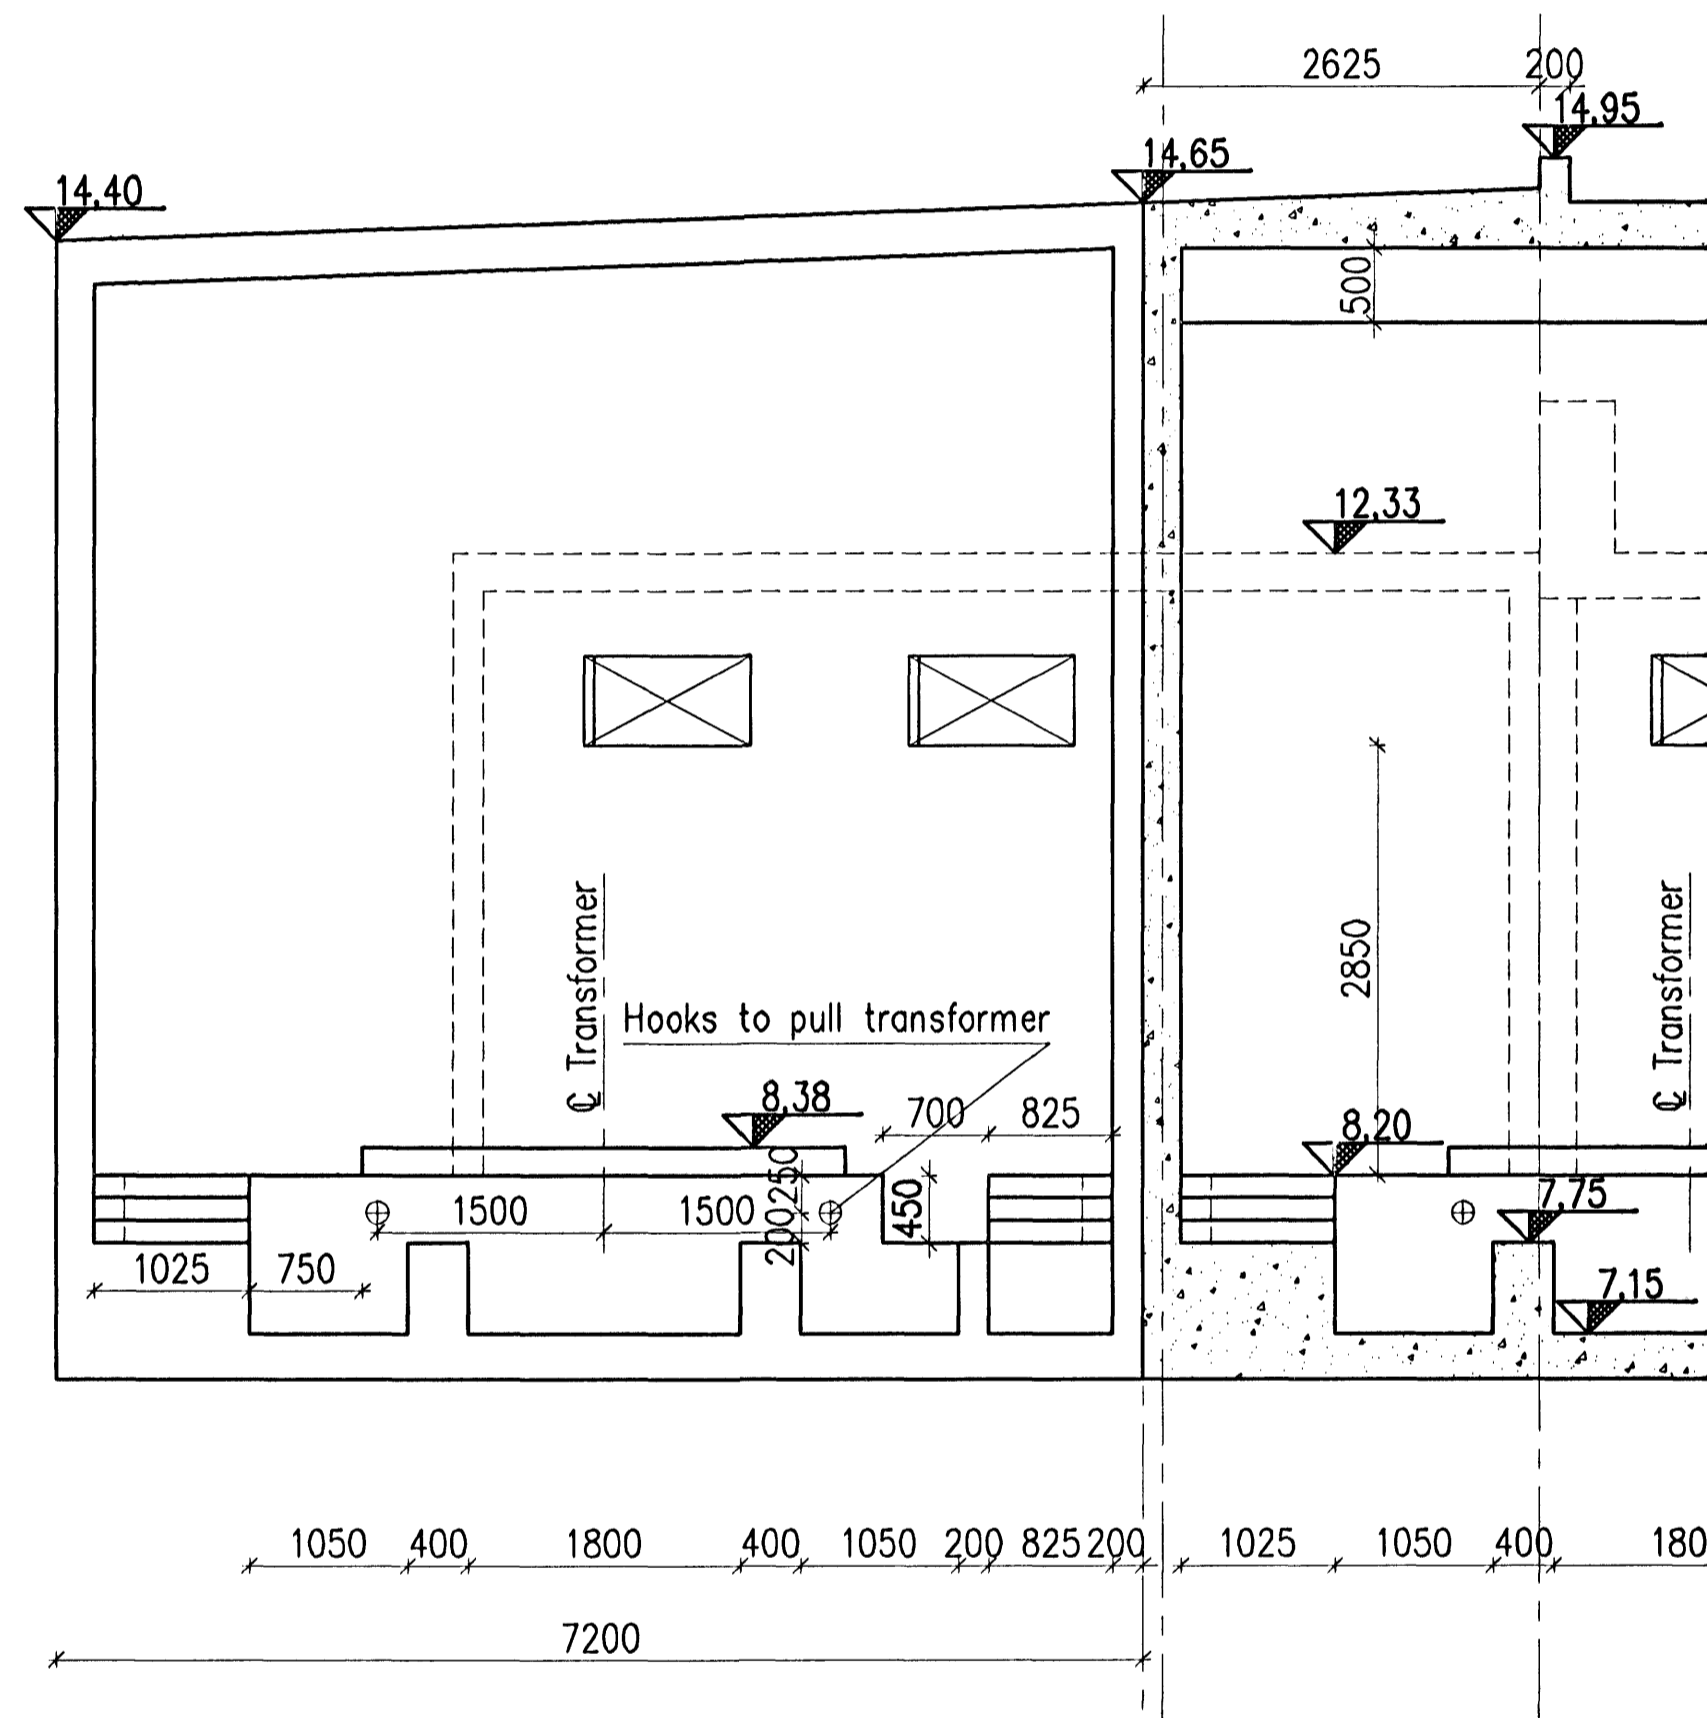

**H**  
23.11  
SNIÐ 1:50

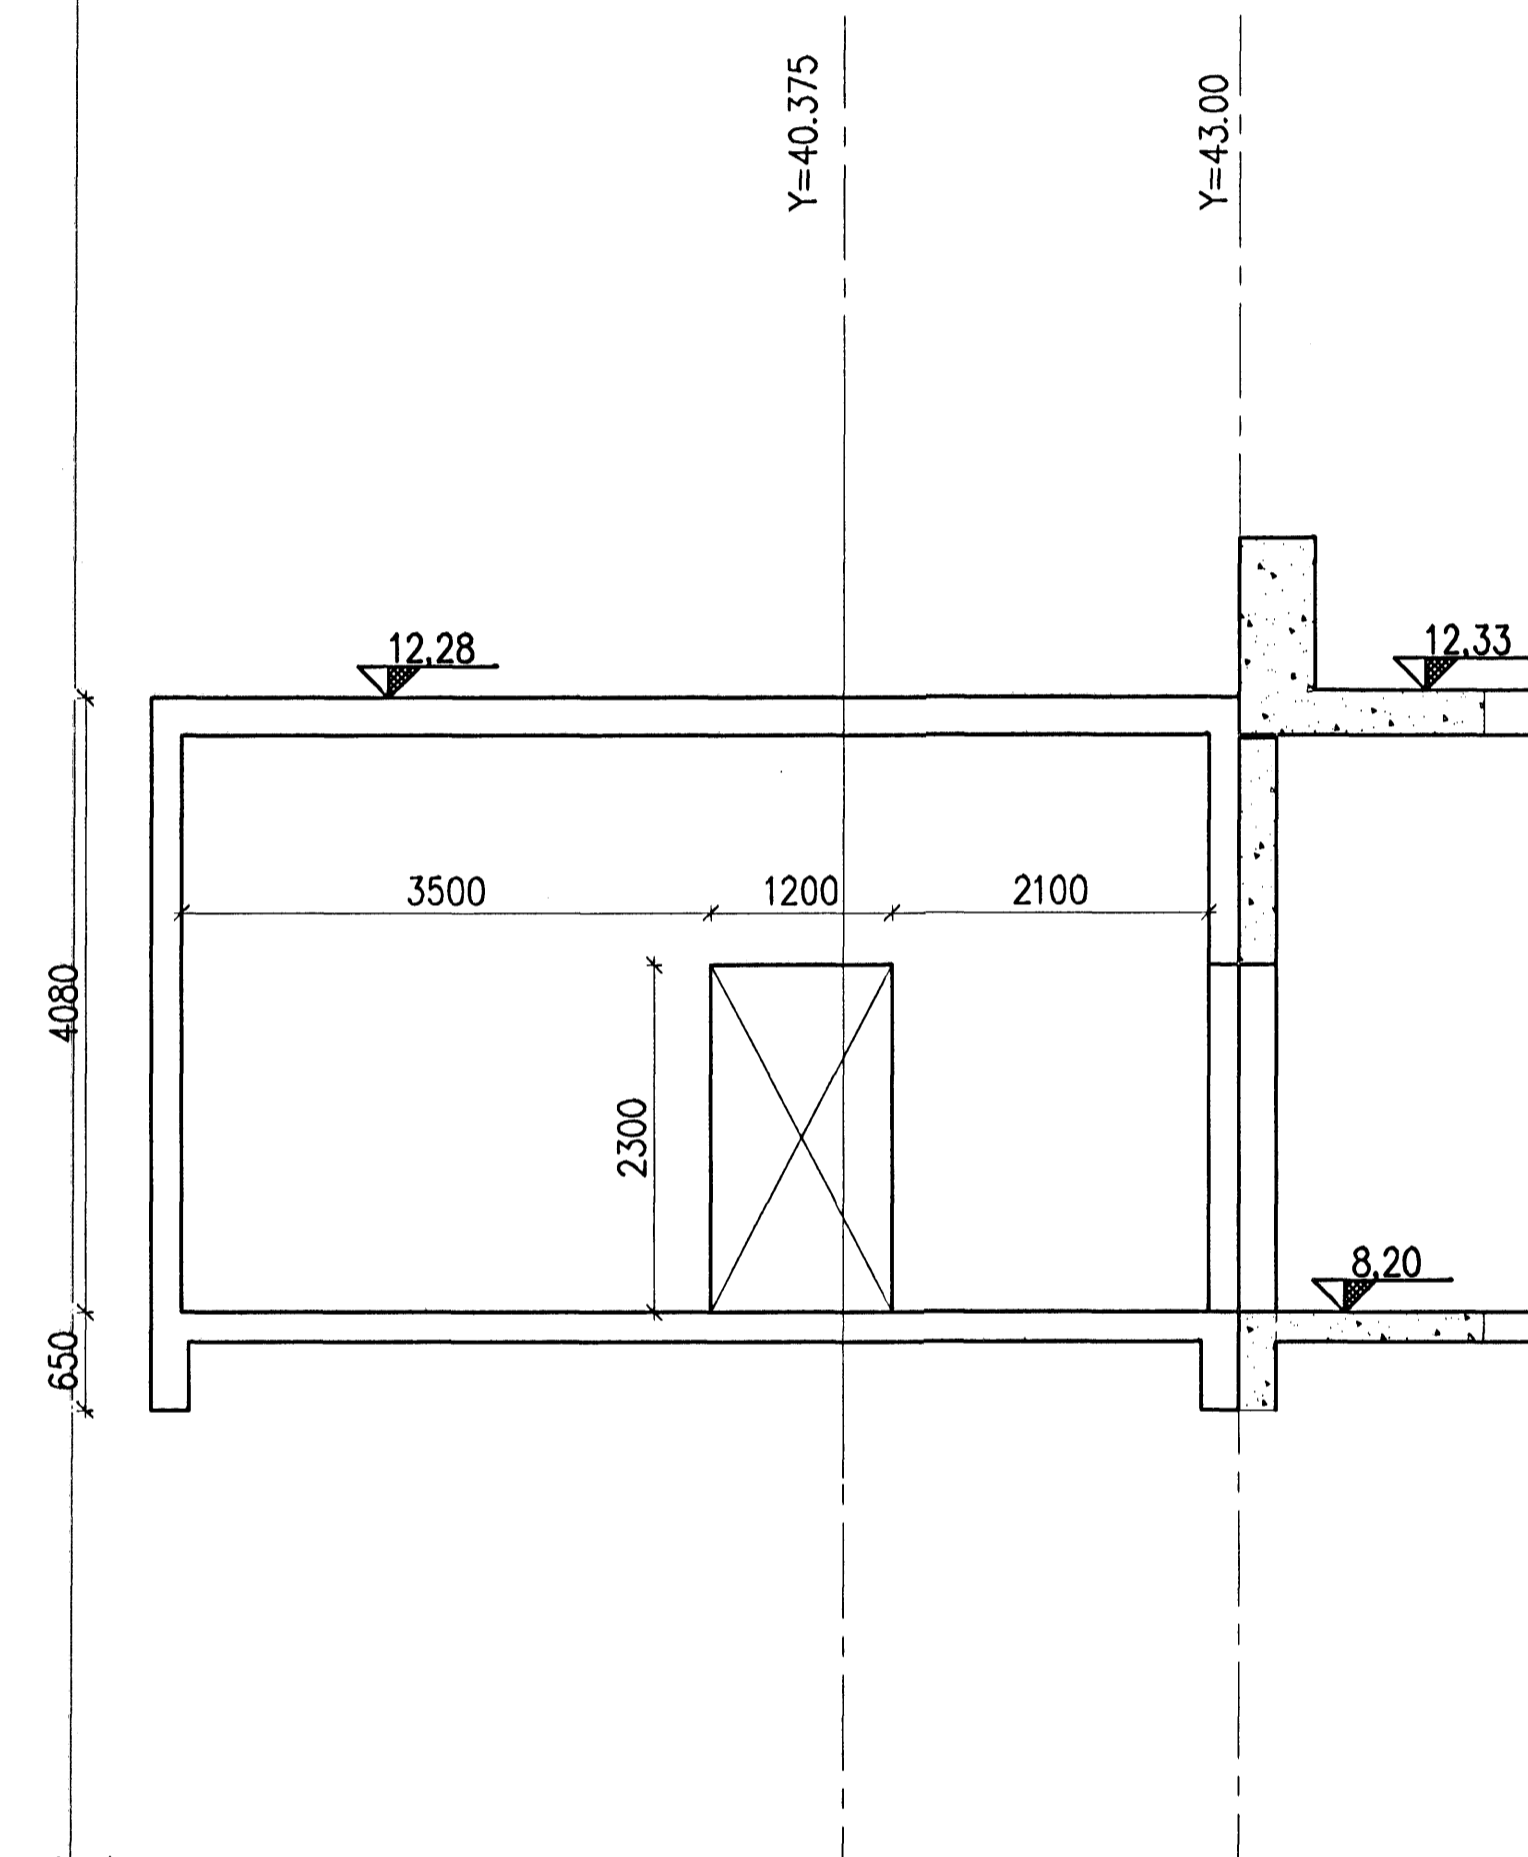

Byggingaáhrif Hagkerfið  
Alþjóð Eign  
12 JULI 2005  
*[Signature]*

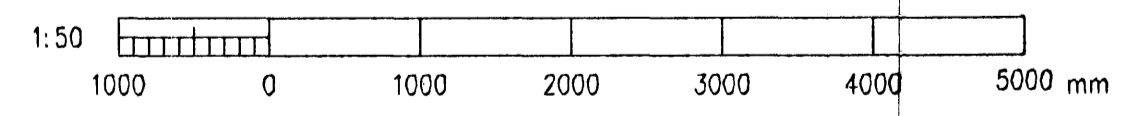

K:\2003.01\10\23-III-rec\Teikn\Matteikningar\2316.dwg

Skýringar:  
Explanations:

|  |                      |  |                   |                   |
|--|----------------------|--|-------------------|-------------------|
| Breyt.<br>Rev.                                   | Breyting<br>Revision | Daga.<br>Date  | Samb.<br>Approved | Nösk.<br>Released |
| Tískýringar nr. ISAL<br>Ref. drawing no. of ISAL |                      | Samsetningartekningar nr. ISAL<br>Assembly drawing no. of ISAL |                   |                   |

**VST** Verkfæðistofa  
Sigurðar Thoroddsen hf.  
Kendur 4, 108 Reykjavík Sími 548 2000 Fax 548 2010

|  |   |                                   |                  |  |                            |                                      |  |
|--|---|-----------------------------------|------------------|--|----------------------------|--------------------------------------|--|
| Fjöldi stykka<br>Number of pieces<br>IV III II I | Hlutur<br>Object  | Atriði<br>Item                    | Efni<br>Material | sg.stk<br>Weight                       | Ítal. í heild<br>(kg) bygð | Alhugosemdir<br>Remarks              |  |
|  | POTROOM 3 - Mhl. 97<br>RECTIFIER BUILDING, EXTENTION<br>FORMWORK, SECTIONS E, H |                                   |                  |  |                            | Stærð<br>Format<br>A1                | Mál<br>Scale<br>1:50                       |
|  | VST   |                                   |                  |  |                            | Tekn. nr. / Draw. no.<br>2003.0110   | Útg. / Issue<br>23.16                      |
|  | ALCAN PRIMARY METAL EUROPE<br>ISAL<br>Alcan Iceland Ltd                         |                                   |                  |  |                            | Straumevikið<br>IS-222 Hafnarfjörður | Dr. no. of ISAL / Tekn. nr. ISAL<br>186710 |
| Teykt / Drawn<br>APRIL 2005                      |   | Yfirfarð / Checked<br>[Signature] |                  | Yfirfarð og skilð<br>Checked and filed |                            | Notkun heimiliss<br>Released         |  |

