


12 JULI 2005

Concrete: C30/37-25-S2

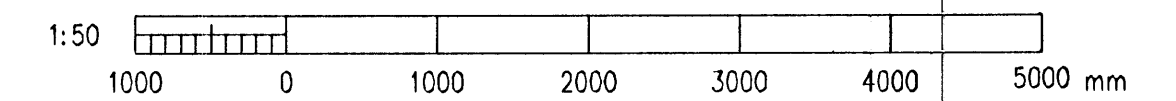

K:\2003.01\10\23-III-rec\Teikn\Jarnateikningar\2323.dwg


Skýringar:  
Explanations:

Breyt. / Rev.	Breyting / Revision	Dags. / Date	Samb. / Approved	Nalk. / Released

Fjöldi stykja / Number of pieces		Hlutur / Object	Atriði / Item	Efni / Material	sg. / stk. / Weight	Ítalgi / heild / Total	Alþegusemdir / Remarks
IV	III	II	I				
POTROOM 3 - Mhl. 97 RECTIFIER BUILDING, EXTENTION REINFORCEMENT, SECTIONS A, C & N							Stærð / Format: A1 Msk. / Scale: 1:50 Kostnaður / Price: 4011 UB no.: 1189 UB 30
VST ALCAN PRIMARY METAL EUROPE ISAL Alcan Iceland Ltd							2003.0110 23.23 1 186717
Teknið / Drawn: NI LDB Yfirfarið / Checked: NI APRIL 2005							Msk. / Scale: 1:50 186717

VST Verkefni Sigurður Thoroddsen hf.  
 Sími 588 9000 Fax 588 9010

Tilv. teikningar nr. ISAL Ref. drawing no. of ISAL  
 Samsetn. teikningar nr. ISAL Assembly drawing no. of ISAL

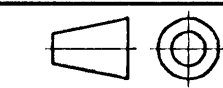

Teknið / Drawn: APRIL 2005  
 Yfirfarið og slið / Checked and filed