


Concrete: C30/37-25-S2

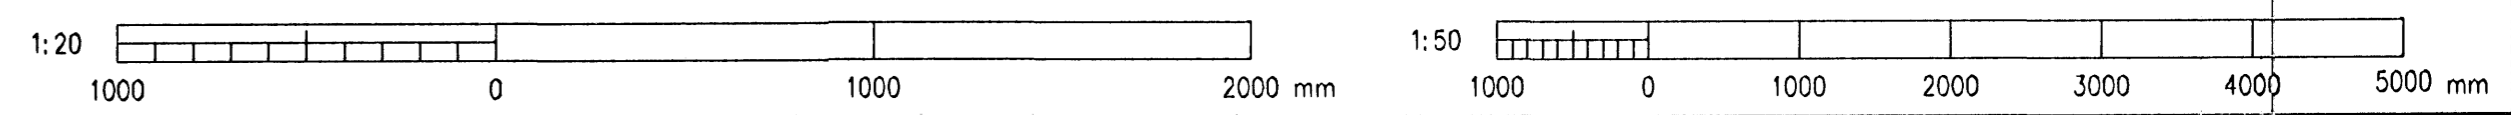

Byggingarfróðlegt Háskóla Íslands  
12 JULÍ 2005

K:\2003.01\10\23-III-rec\Teikn\Jarnateikningar\2328.dwg

Skýringar:  
Explanations:

This drawing is the property of the Alcon Iceland Ltd. and handed out for personal use only. It may neither be copied nor made available to others without permission of the Alcon Iceland Ltd. The receiver is liable for any misuse.

Fjöldi stúkkja Number of pieces	Hlutur Object	Atriði Item	Efni Material	sg.-stk Weight	Ítalgi held Total weight	Afhugasemdir Remarks
IV III II I	POTROOM 3 - Mhl. 97 RECTIFIER BUILDING, EXTENTION REINFORCEMENT, ROOF					Blátt Formát 4011 AKS no. UB 30 2003.0110 23.28 1
	VST	Yfirfarið Checked	NI			2003.0110 23.28 1
	ALCAN PRIMARY METAL EUROPE ISAL Alcon Iceland Ltd	Stráumvik IS-222 Hafnarfordur				186722
	TEIKNAD Drawn	APRÍL 2005	Yfirfarið og skráð Checked and Released			

**VST** Verkfæðistofa  
Sigurðar Thoroddsen hf.  
Ardra 4, 108 Reykjavík Sími 588 3000 Fax 588 3010

Tilvitningur nr. ISAL  
Ref. drawing no. of ISAL

Samsæmi.teikningar nr. ISAL  
Assembly drawing no. of ISAL