


Samþykkt þann
27 MARS 2008
 Byggingarfulltrúinn í Hafnarfirði
 F.h. Hrölfur S. Gunnlaugsson

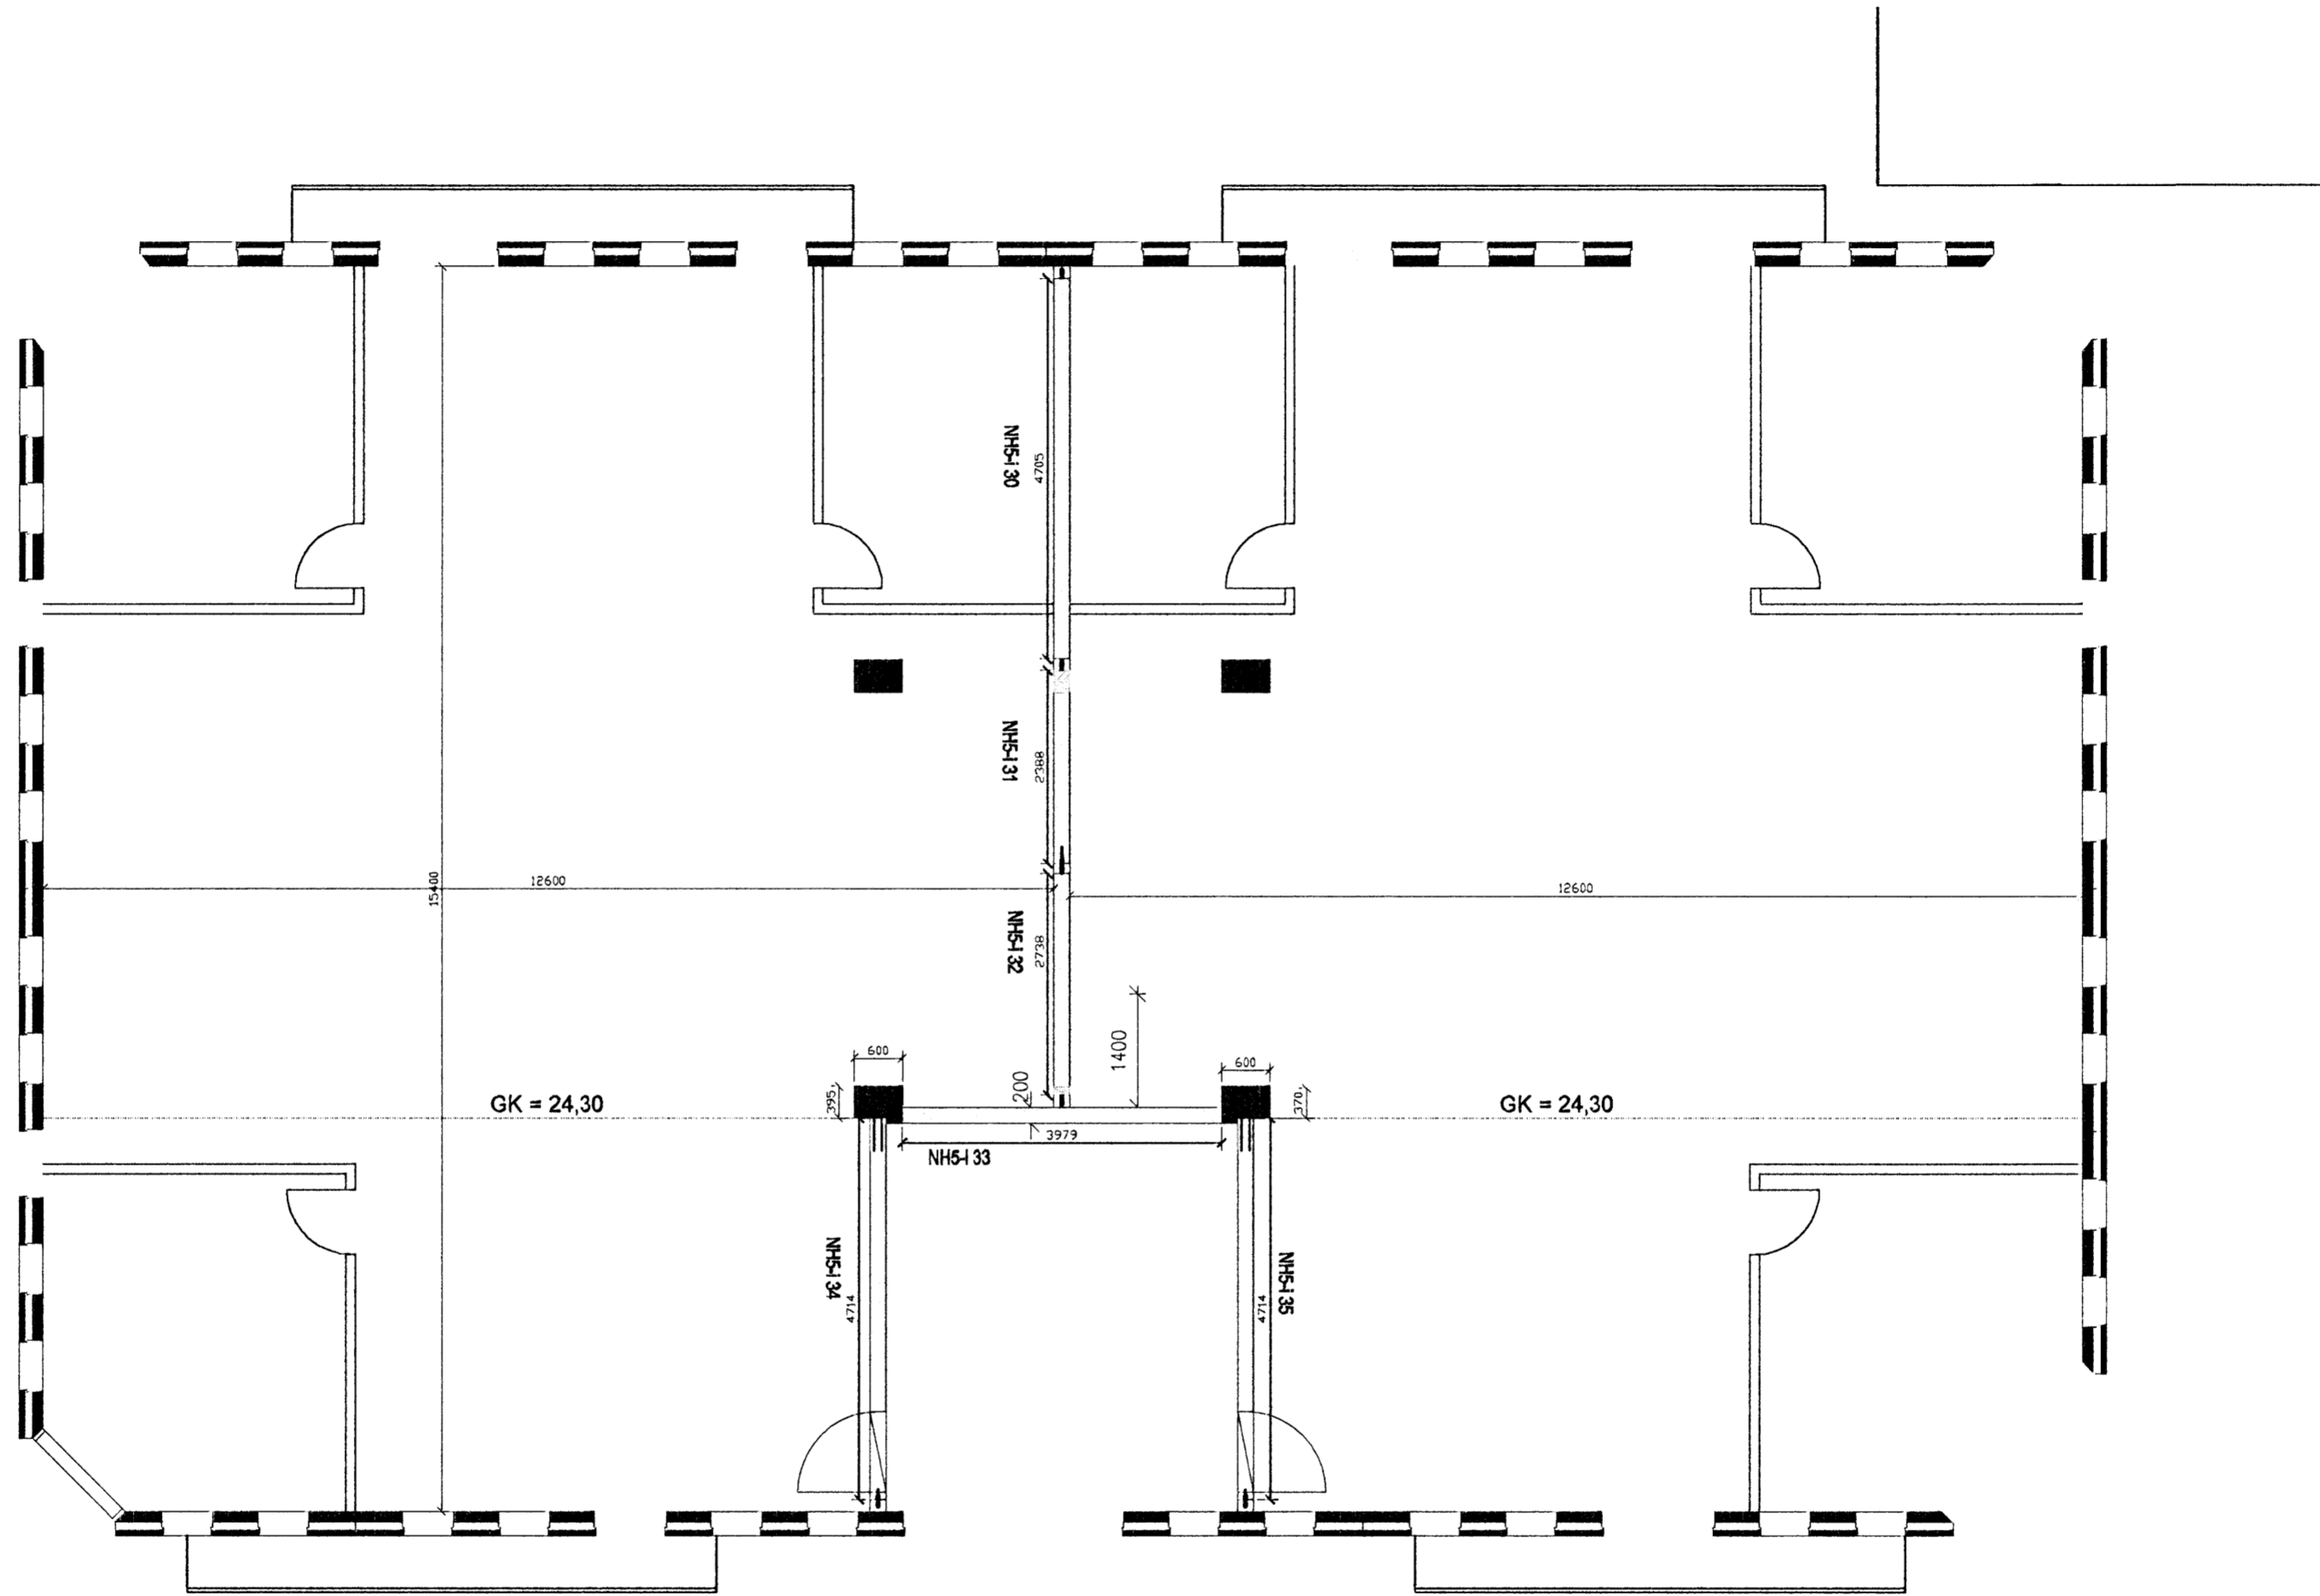

13/308 HAP

BORG EINIINGAVERKSMÍÐJA Bakkabraut 9, 200 Kópavogur sími: 414-7777 borg@evborg.is	Norðurhella 5	Innveggir 2 hæð.	Talningarsk. <input type="checkbox"/>	Verkhæðistala <input type="checkbox"/>	Verkr. <input type="checkbox"/>	Talnr. <input type="checkbox"/>	Kvæð <input type="checkbox"/>	Daga <input type="checkbox"/>	Tekt. Nr. <input type="checkbox"/>	Úlgáfa <input type="checkbox"/>
				Halldór Hannesson	B- 0177	SJ	1:	13.3.2008	grm 2 hæð	