



8 7 6 5 4 3 2 1

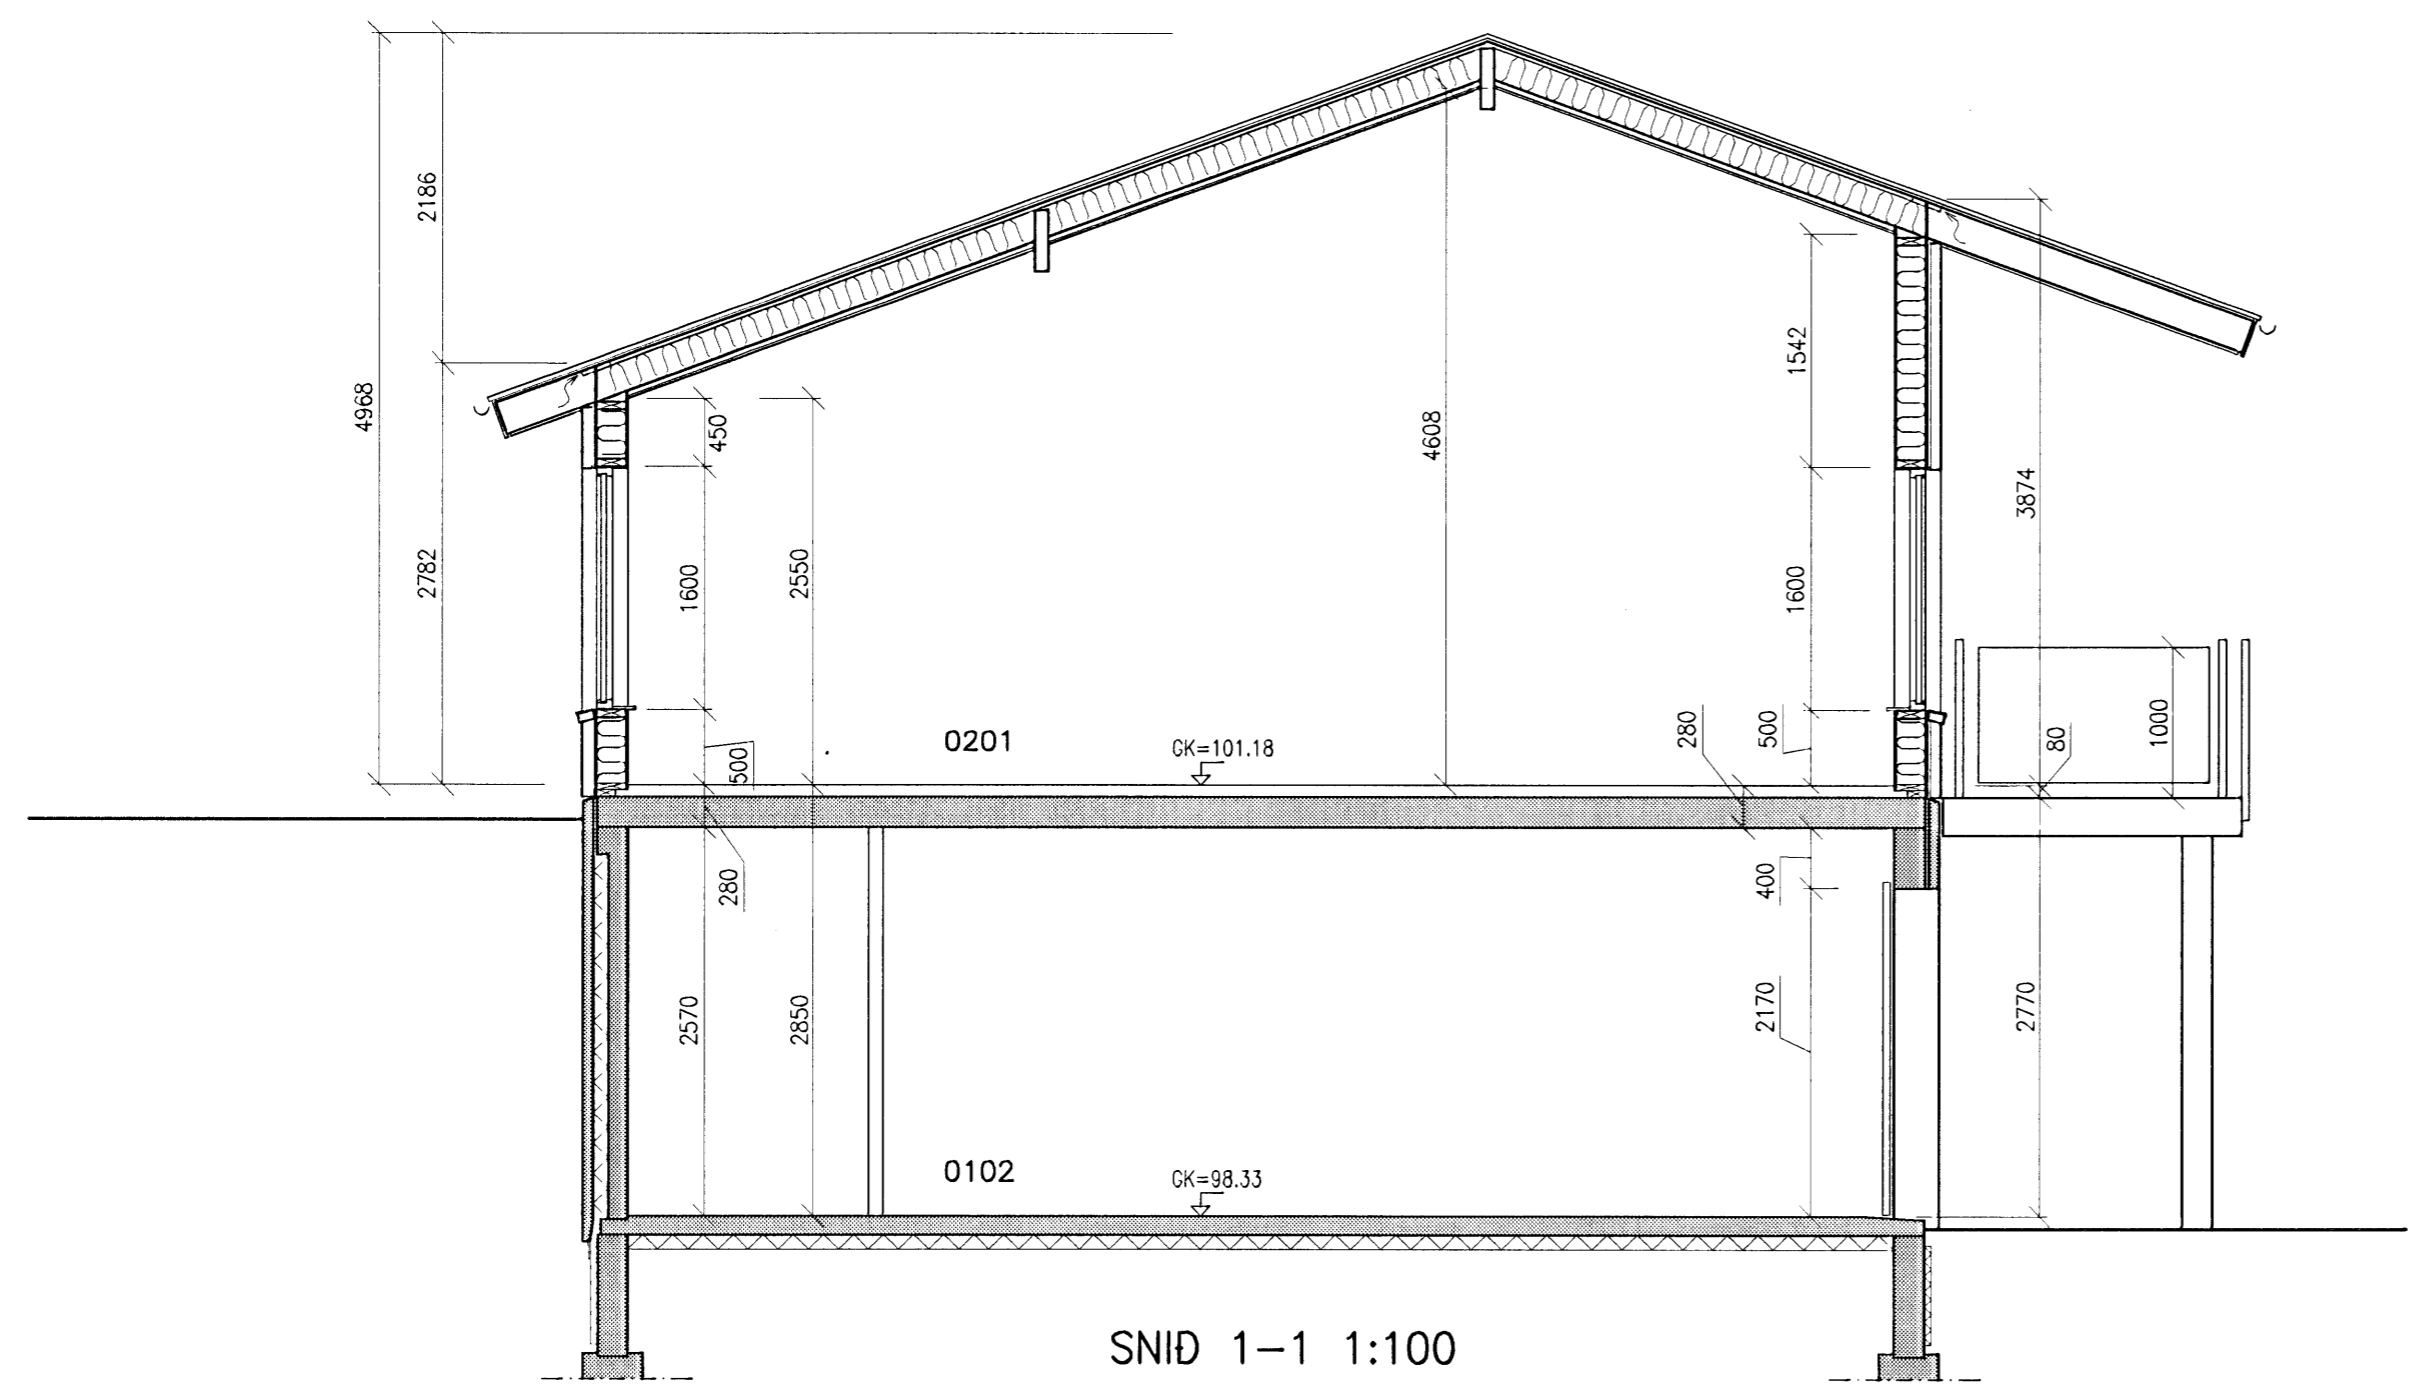

SNID 1-1 1:100

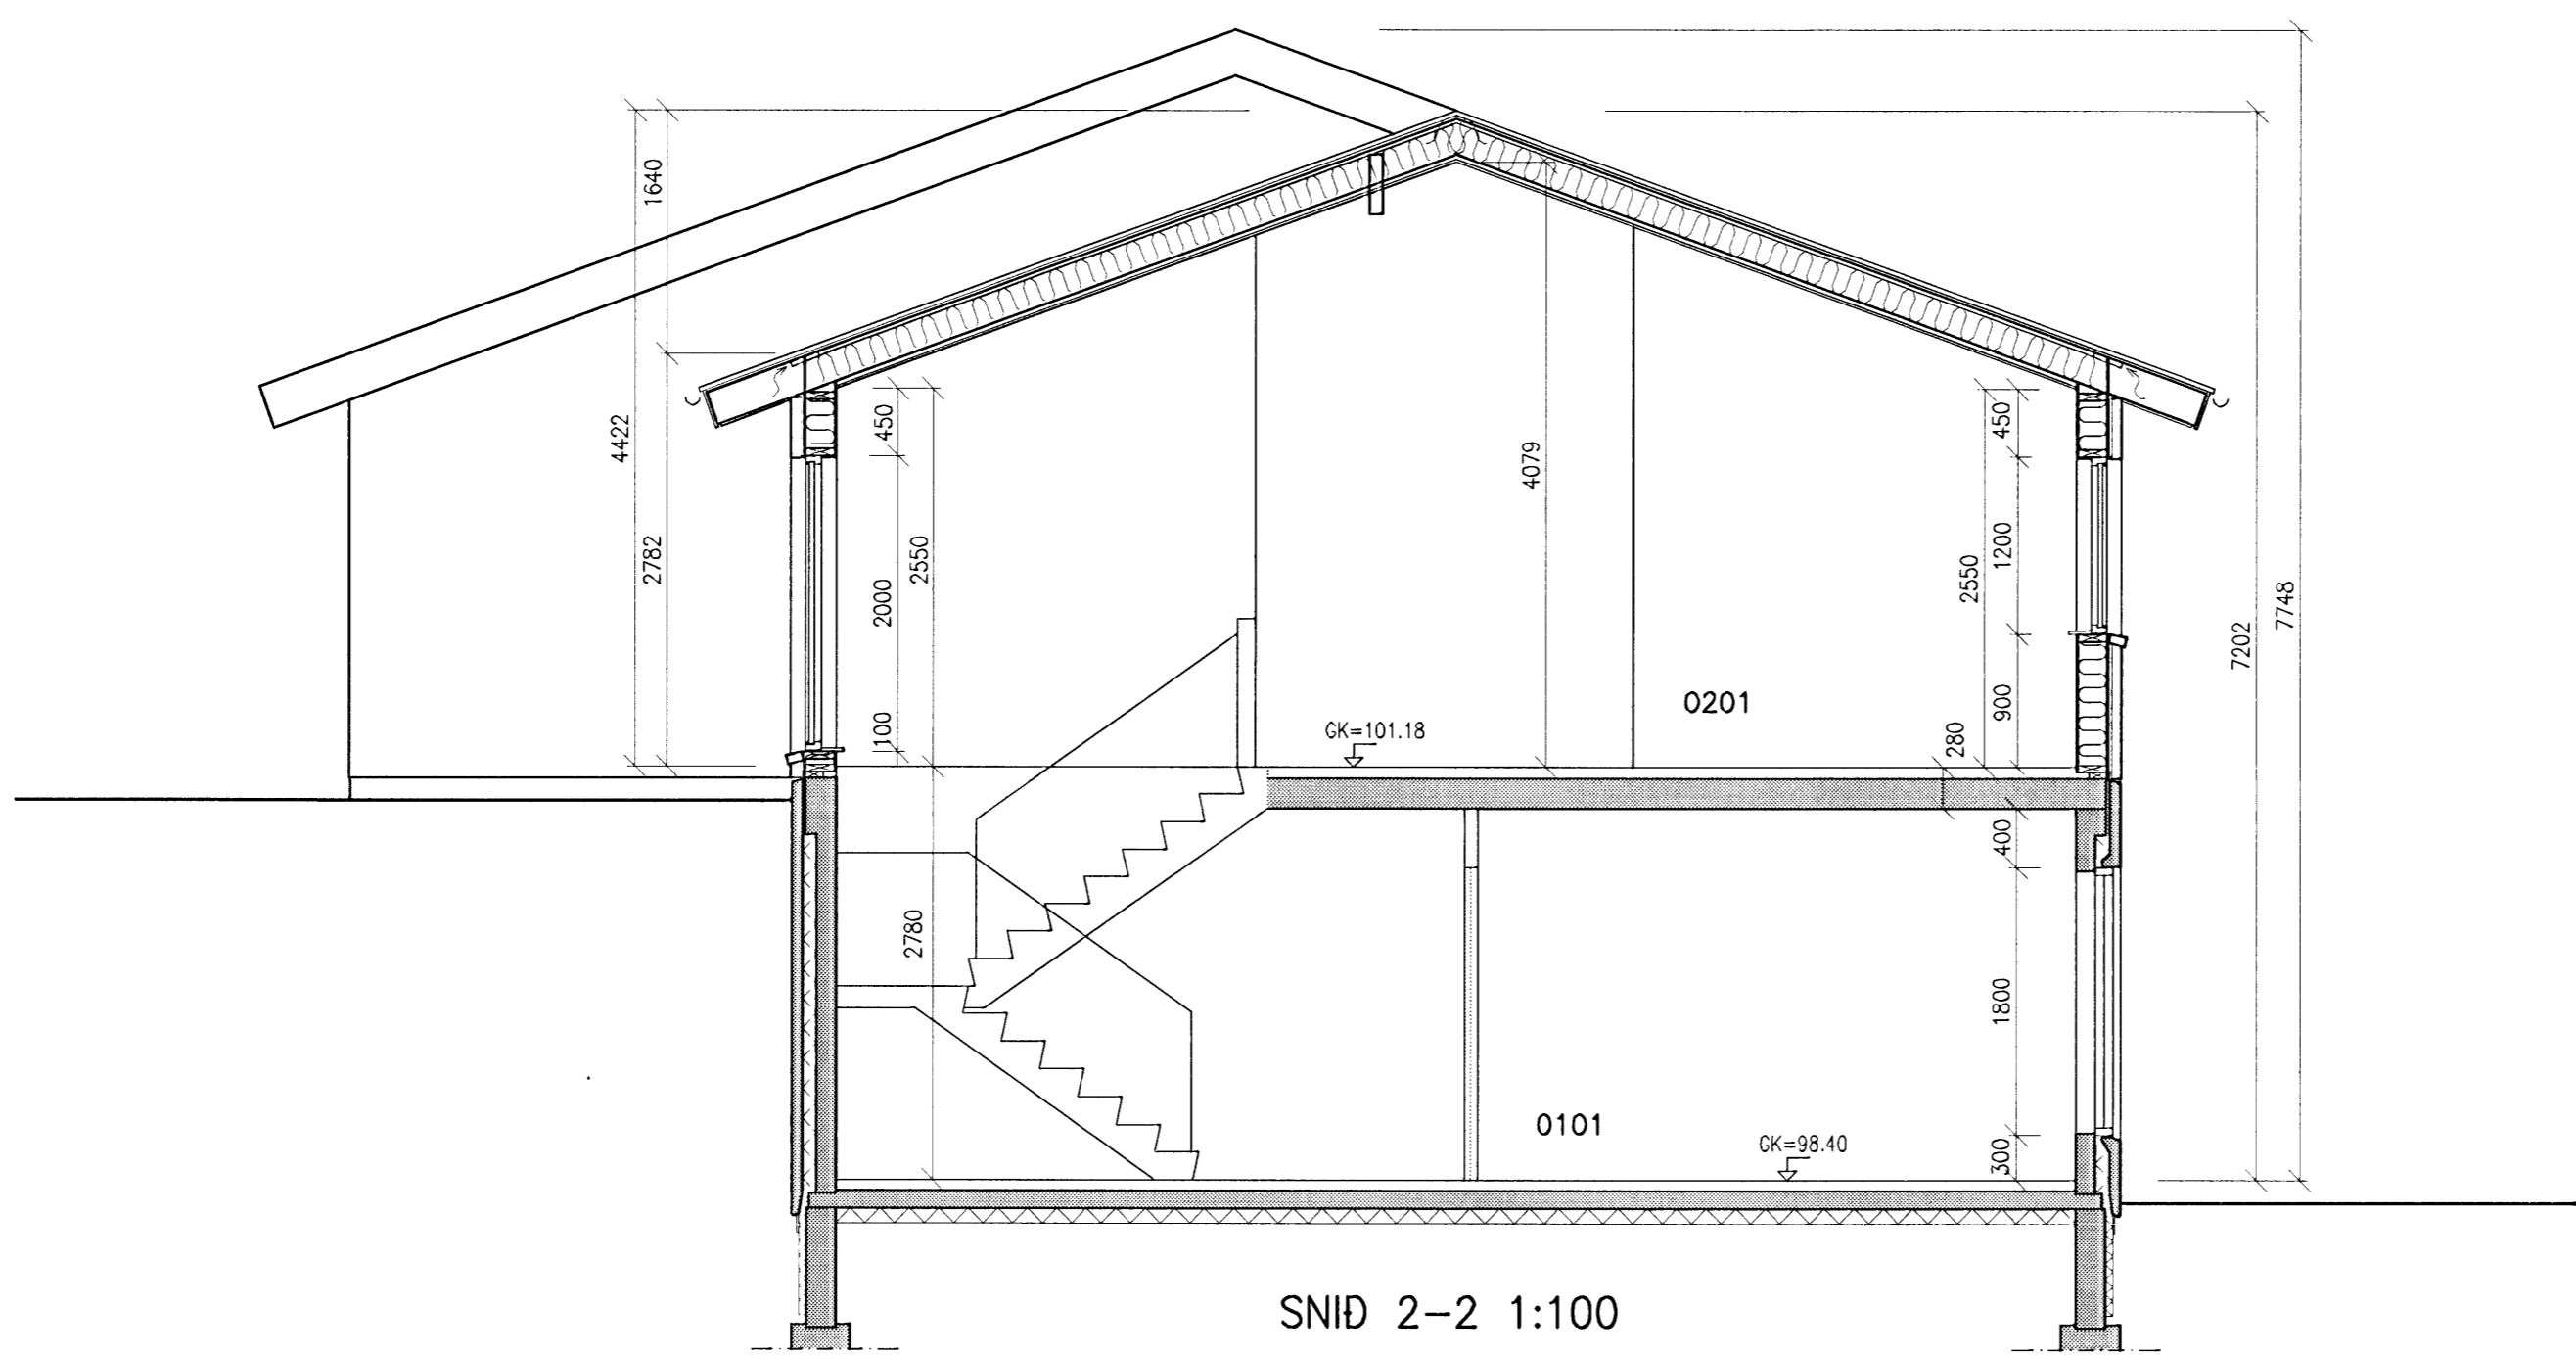

SNID 2-2 1:100

Samþykkt þann
 02 APR. 2008
 Byggingarfulltrúinn í Hafnarfirði
 F.h. Hrölfur S. Gunnlaugsson

NR.	DAGS.	BREYTING

SKÝRINGAR

12/2 '08
 SÆMUNDUR EIRIKSSON 261249-2949

SKÓGARÁS H
 220 HAFNARFJÖRDUR

KLÖPP

KLÖPP ARKITEKTAR-VERKFRÆÐINGAR EHF
 NETHYL 2E, PÓSTHÓLF 10050, 130 REYKJAVÍK
 SÍMI 577 2277, 699 7747 - klopp@simnet.is

HEITI TEIKN.	MÁLTEIKNING	SNID
MELIKVARDI	1:50	DAGS. FEB 2008
TEIKNING	D 003	VERK V 06-308
BREYTING		YFIRFARID S.E.

8 7 6 5 4 3 2 1