




8 7 6 5 4 3 2 1

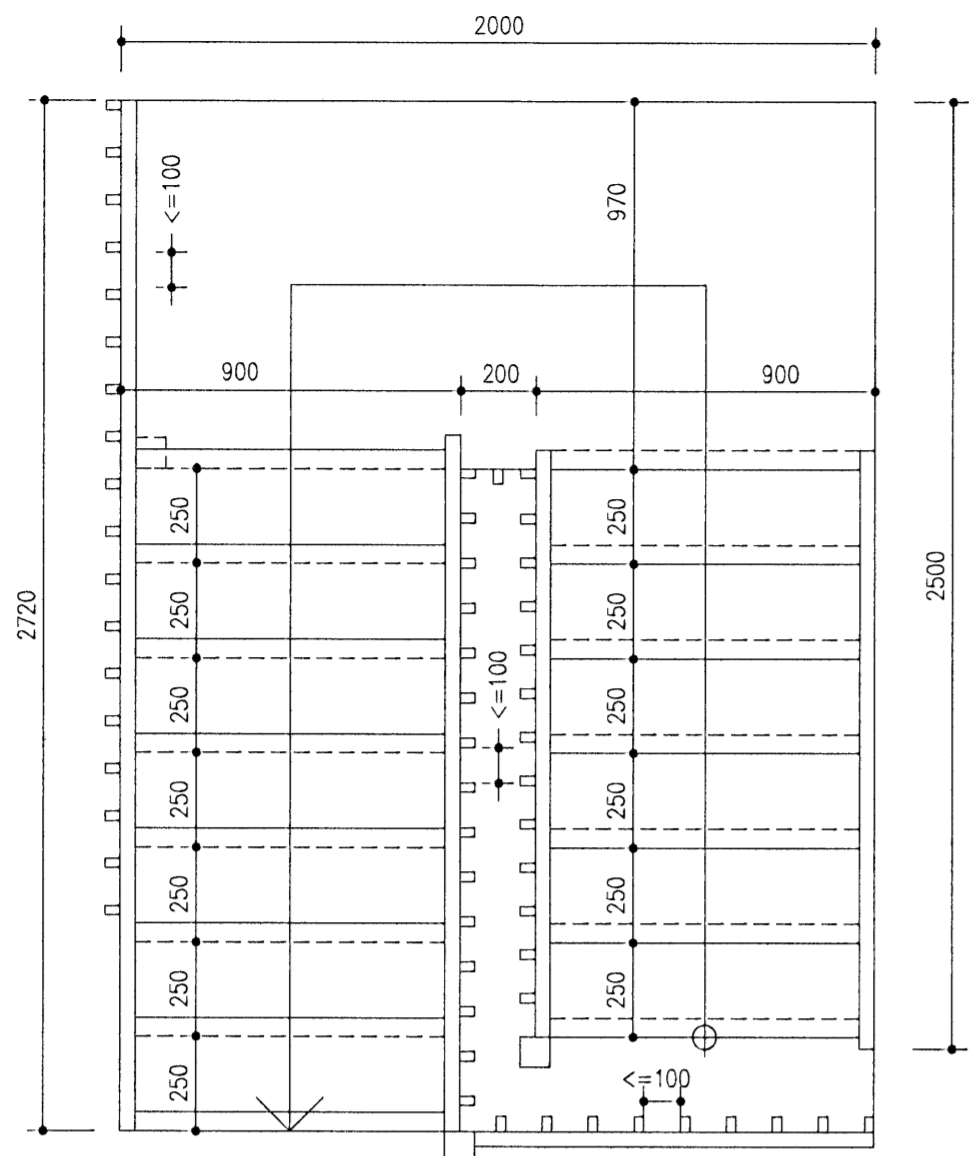


GRUNNMYND STIGA 1:20

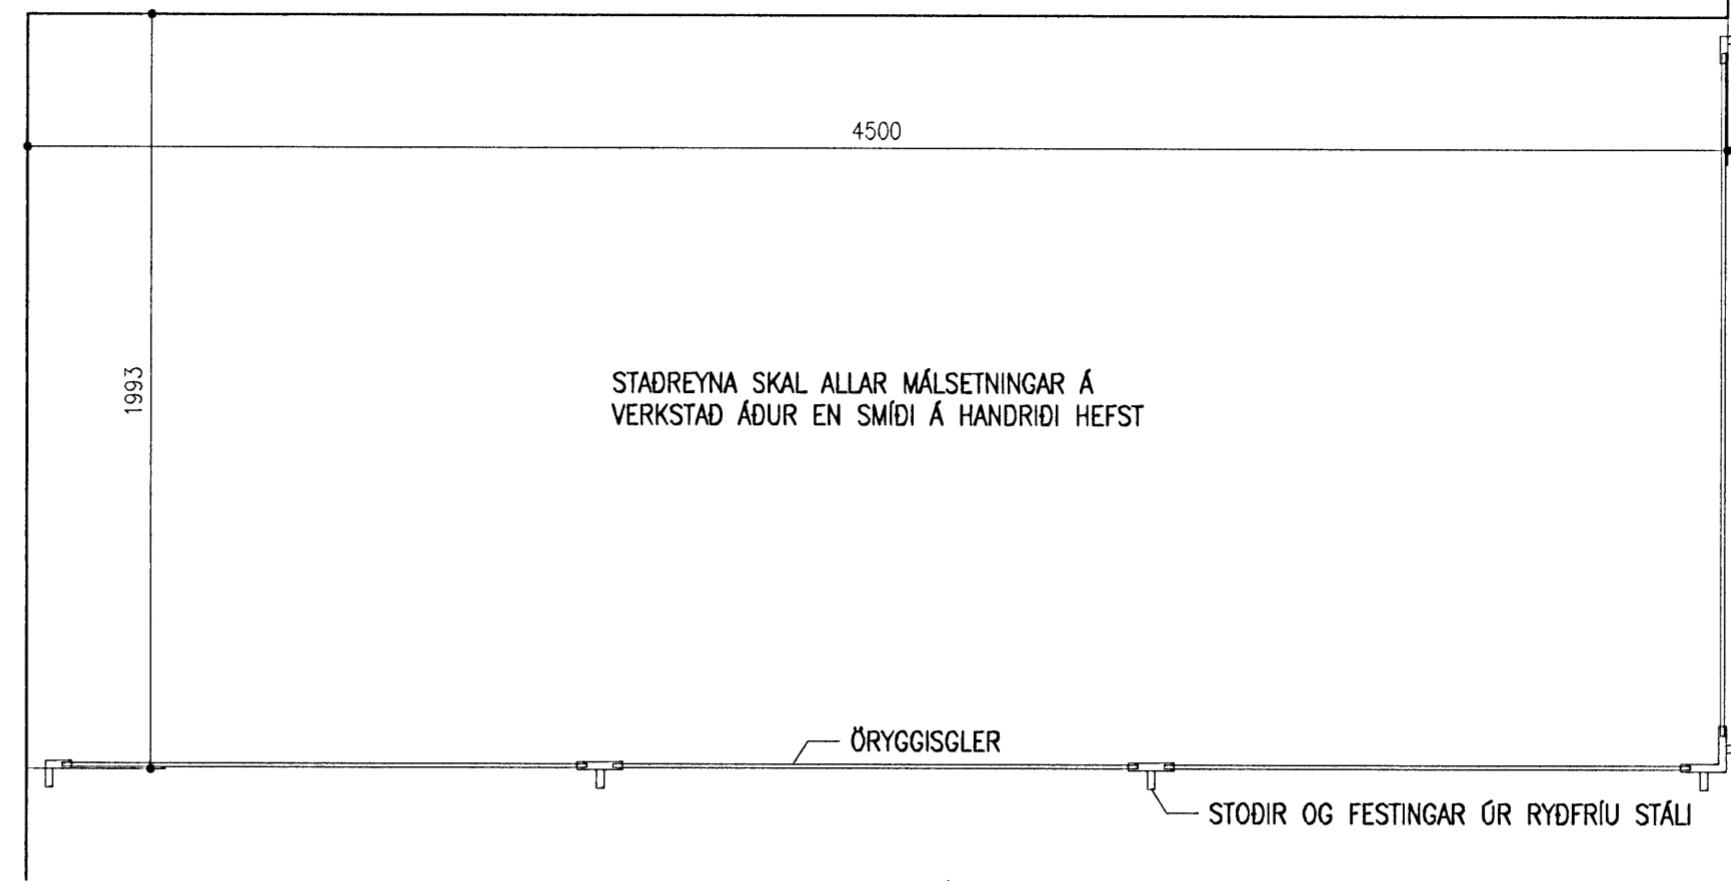

GRUNNMYND SVALIR/HANDRID 1:20

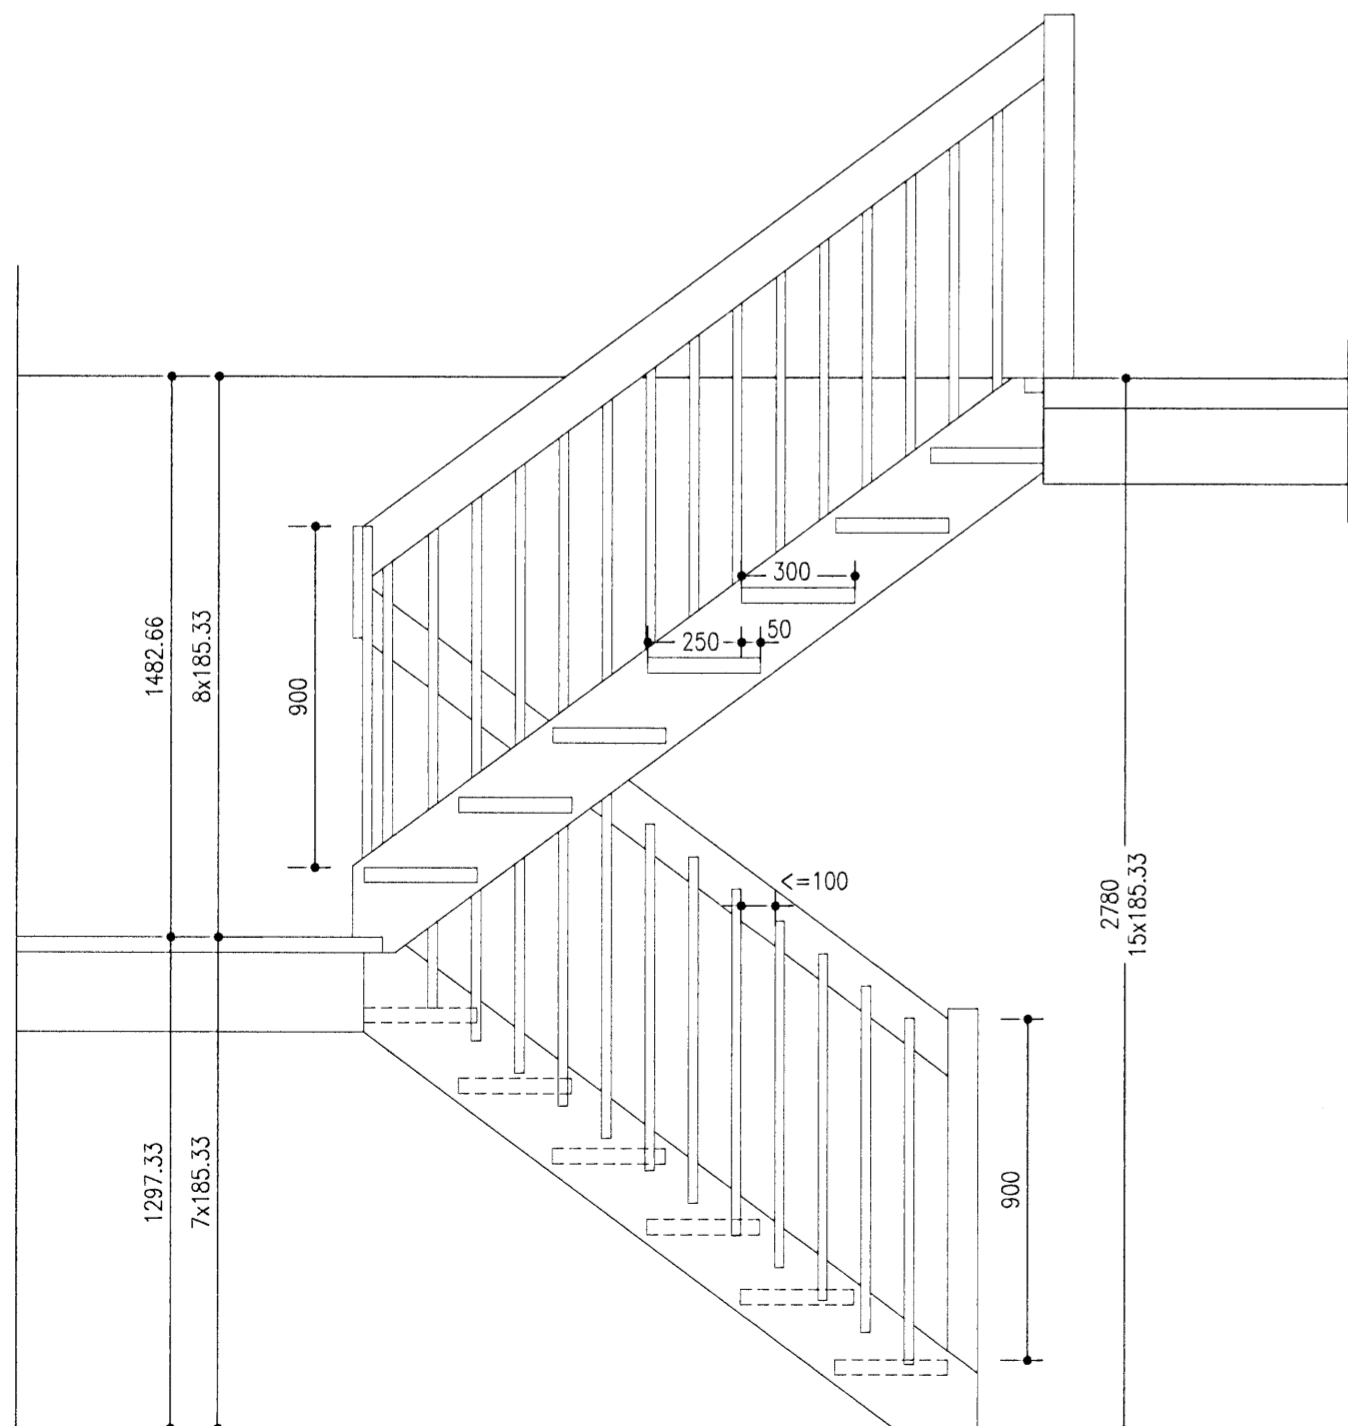

SNID Í STIGA 1:20

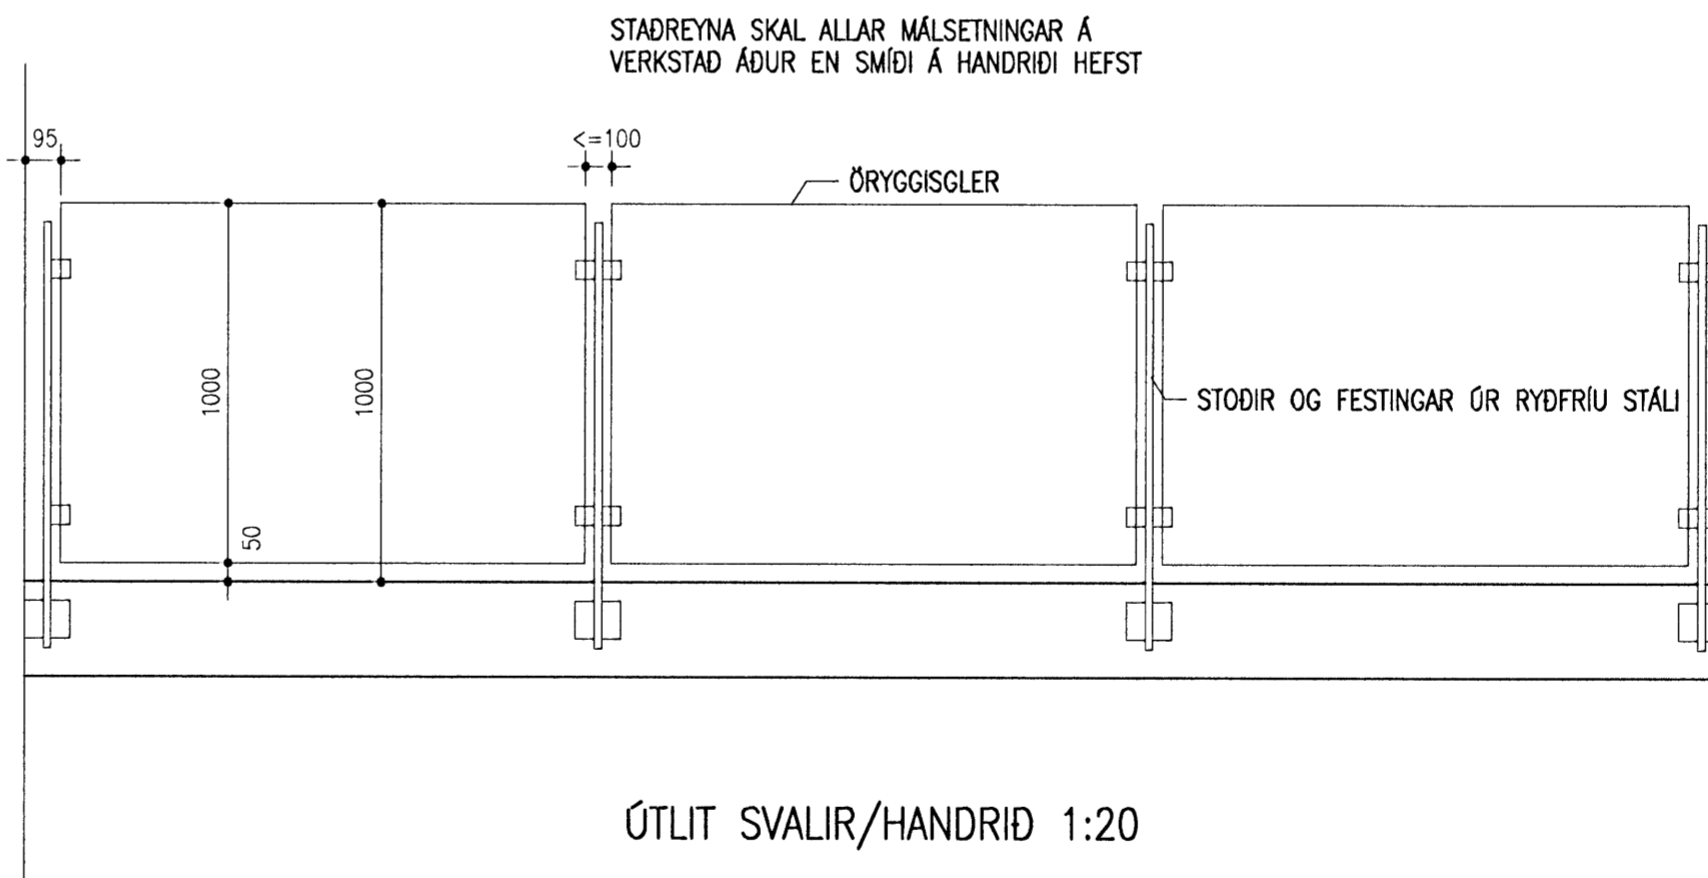

ÚTLIT SVALIR/HANDRID 1:20

Samþykkt þann
02 APR. 2008
Byggingarfulltrúinn í Hafnarfirði
F.h. Hrölfur S. Gunnlaugsson

NR.	DAGS.	BREYTING

SKÝRINGAR

12/02 '08
SÆMUNDUR EIRÍKSSON 261249-2949

SKÓGARÁS H
220 HAFNARFJÖRDUR

KLÖPP
KLÖPP ARKITEKTAR-VERKFRÉDINGAR EHF
NETHYL 2E, PÓSTHÓLF 10050, 130 REYKJAVÍK
SÍMI 577 2277, 699 7747 - klopp@simnet.is

HEITI TEIKN.	MÁLTEIKNING STIGA	MÁLTEIKNING SVALIR
MÆLIKVARÐI	1:20	DAGS. FEB 2008
TEIKNING	D 004	VERK V 06-308
BREYTING		YFIRFARID S.E.

8 7 6 5 4 3 2 1

