


01/6'03

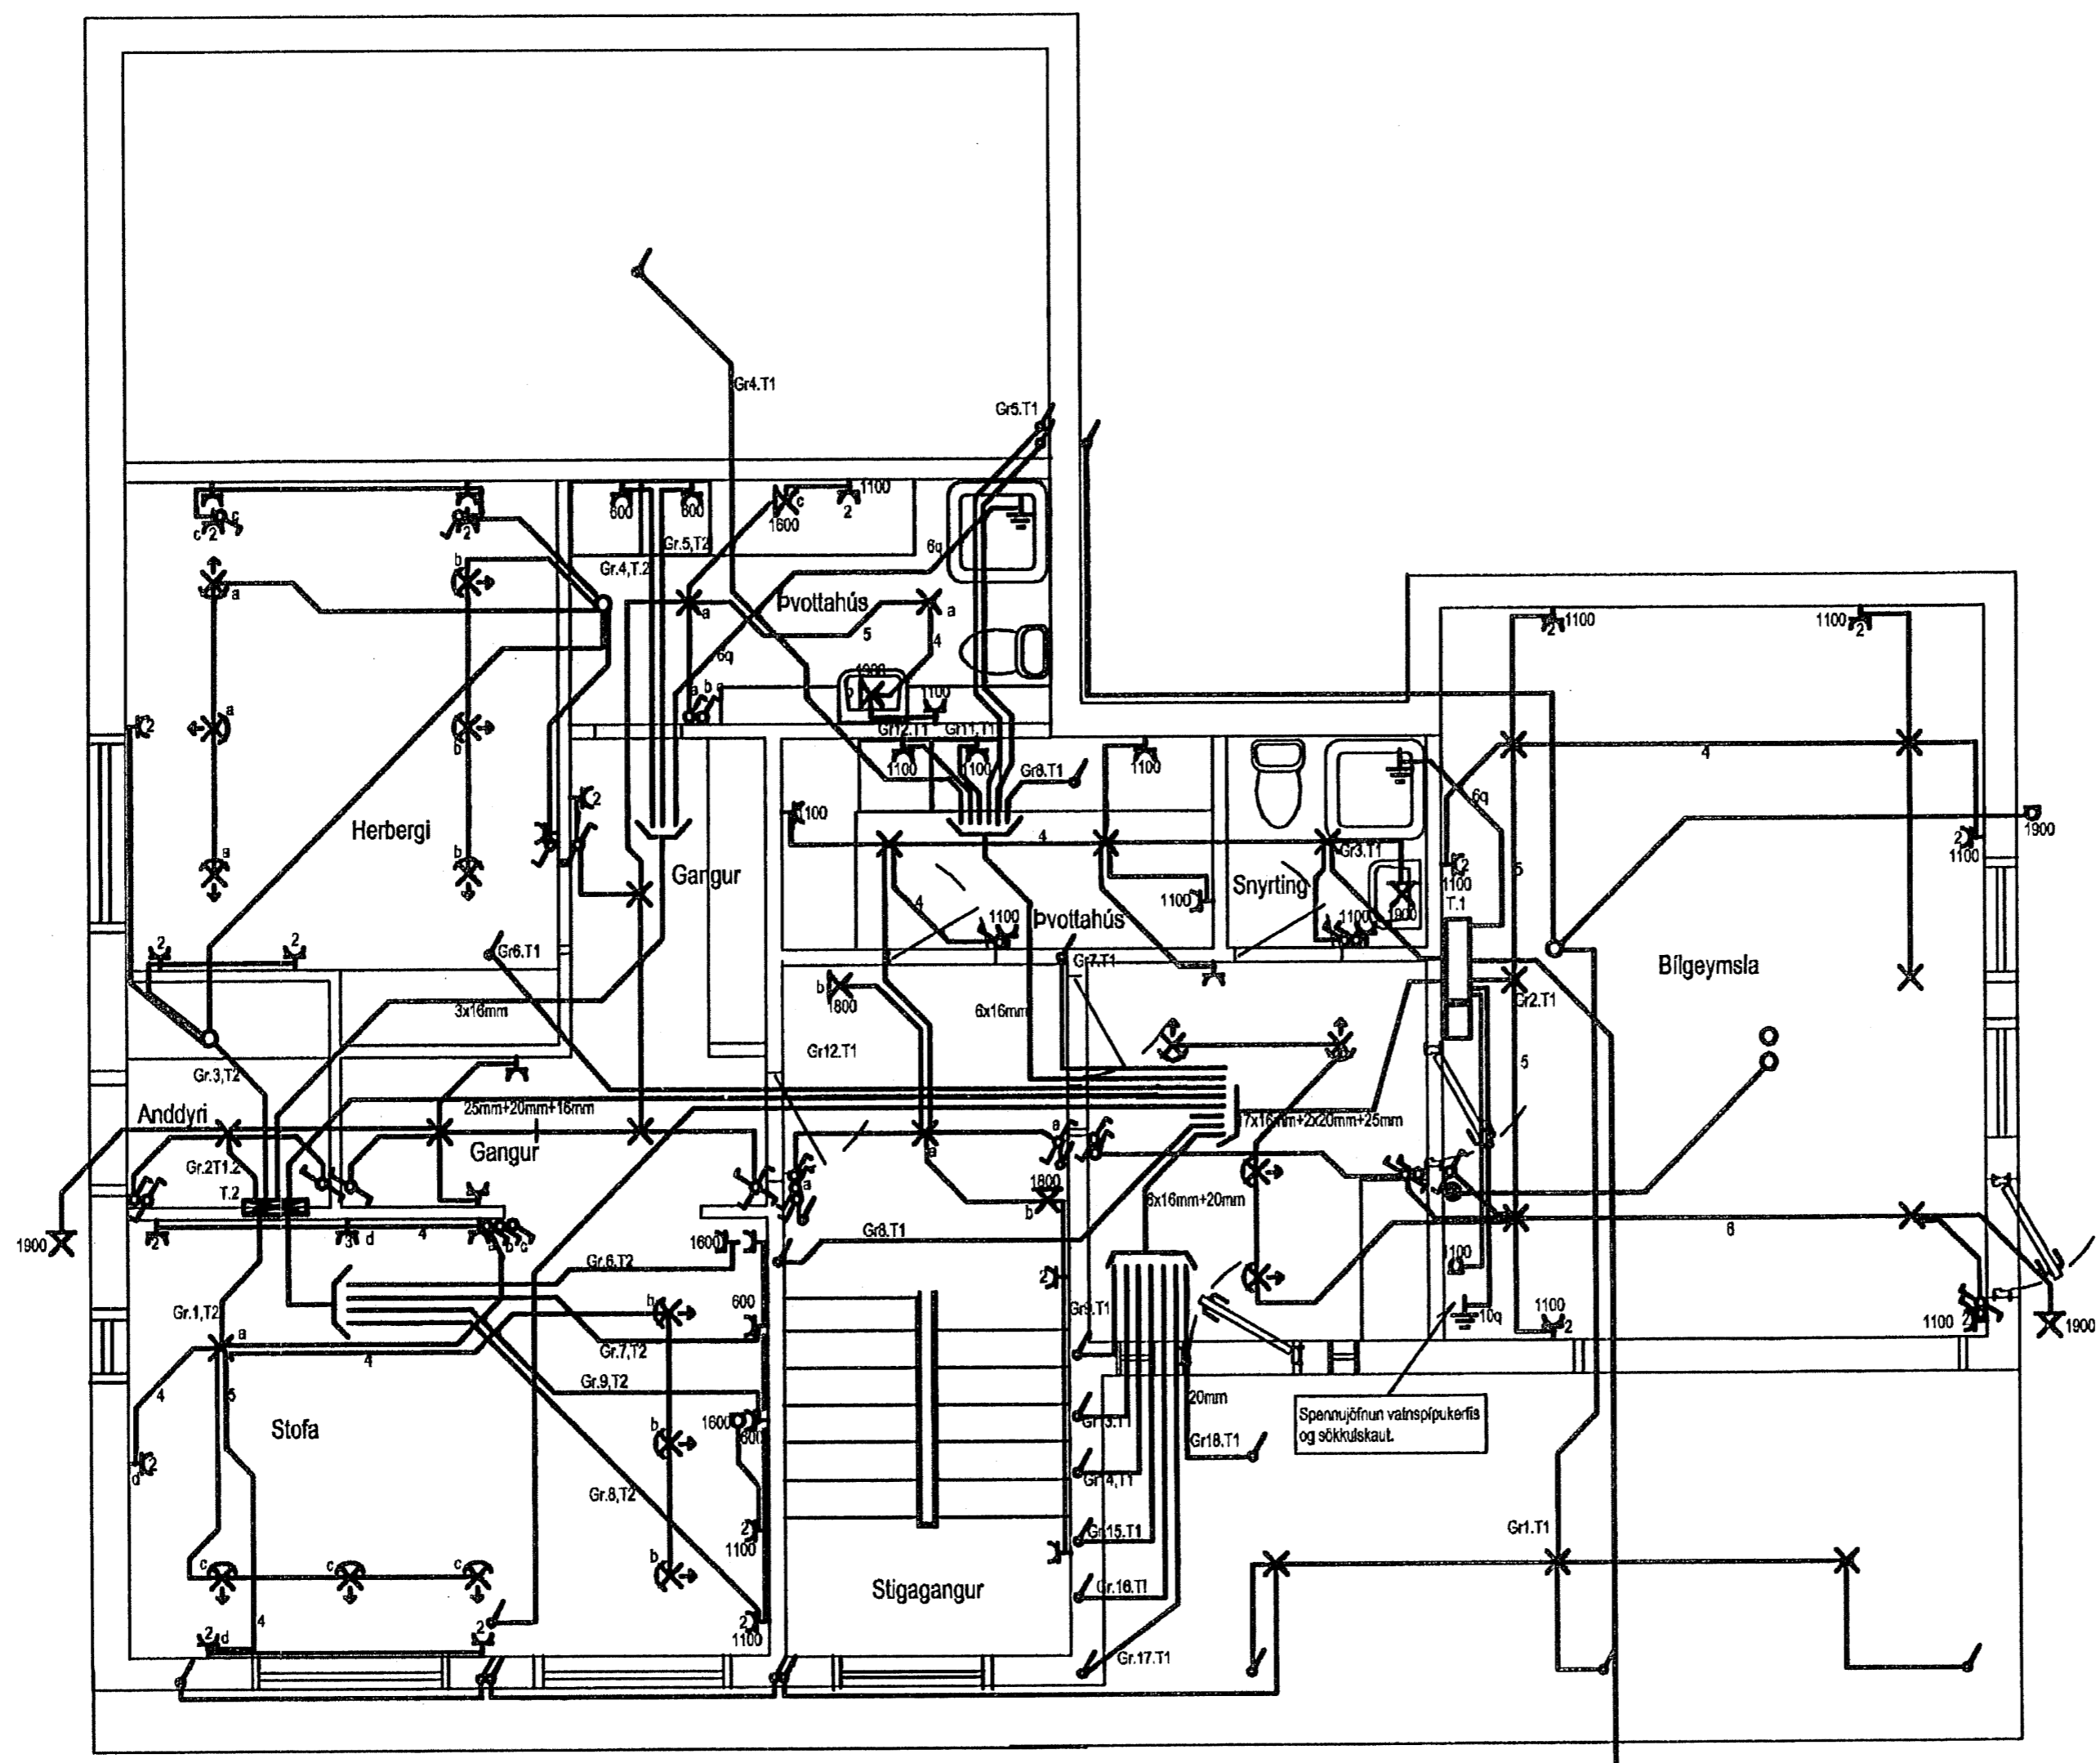

Árnadó: Ásga.	Virfari: Ásga.	Samþykkt: Ásga. Tómas.	24/039.7699	Daga: MARS 07	Mál: 1:50
Skínfaxi ehf rafmagnsráðgjöf	Grundarsmára 14 291 Kópavogi Símar: 554 6058, 692 4750 kt.: 550698 3159	FURUAS 32 HAFNAEFIRÐI		Útgáfa:	Blad:
		RAFLAGNIR EARI HEB			

4.