




Samþykkið þann  
 20 JUNI 2008  
 Byggingarfulltrúinn í Hafnarfirði  
 F.h. Röfufur S. Gunnlaugsso.

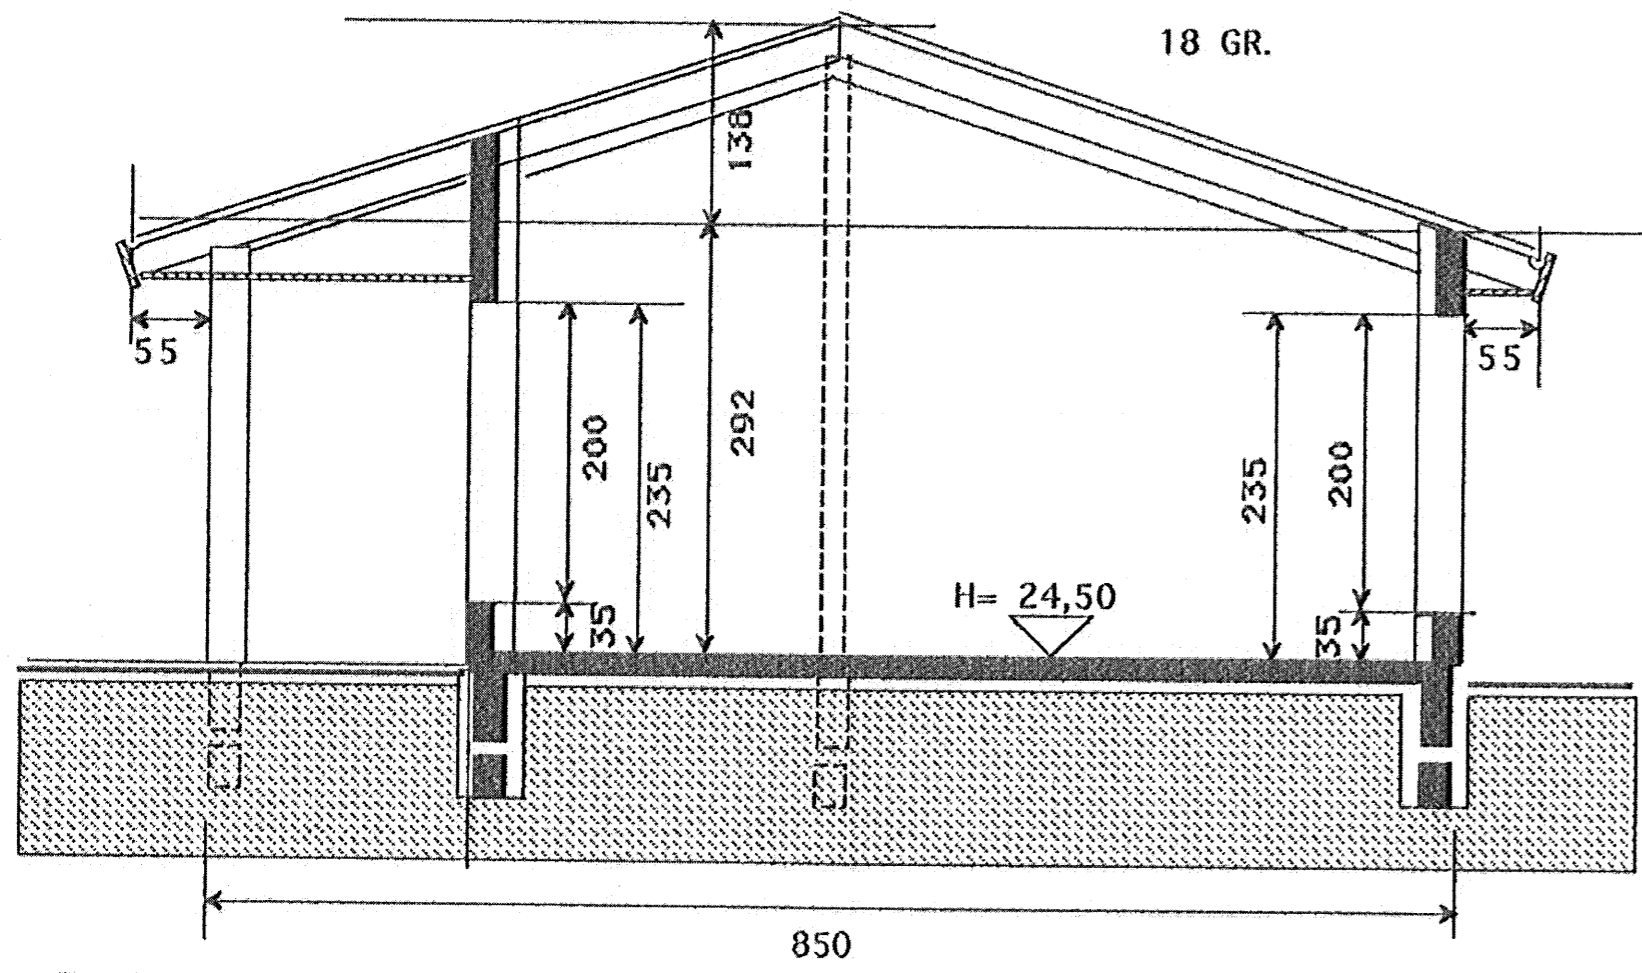


SNID A-A

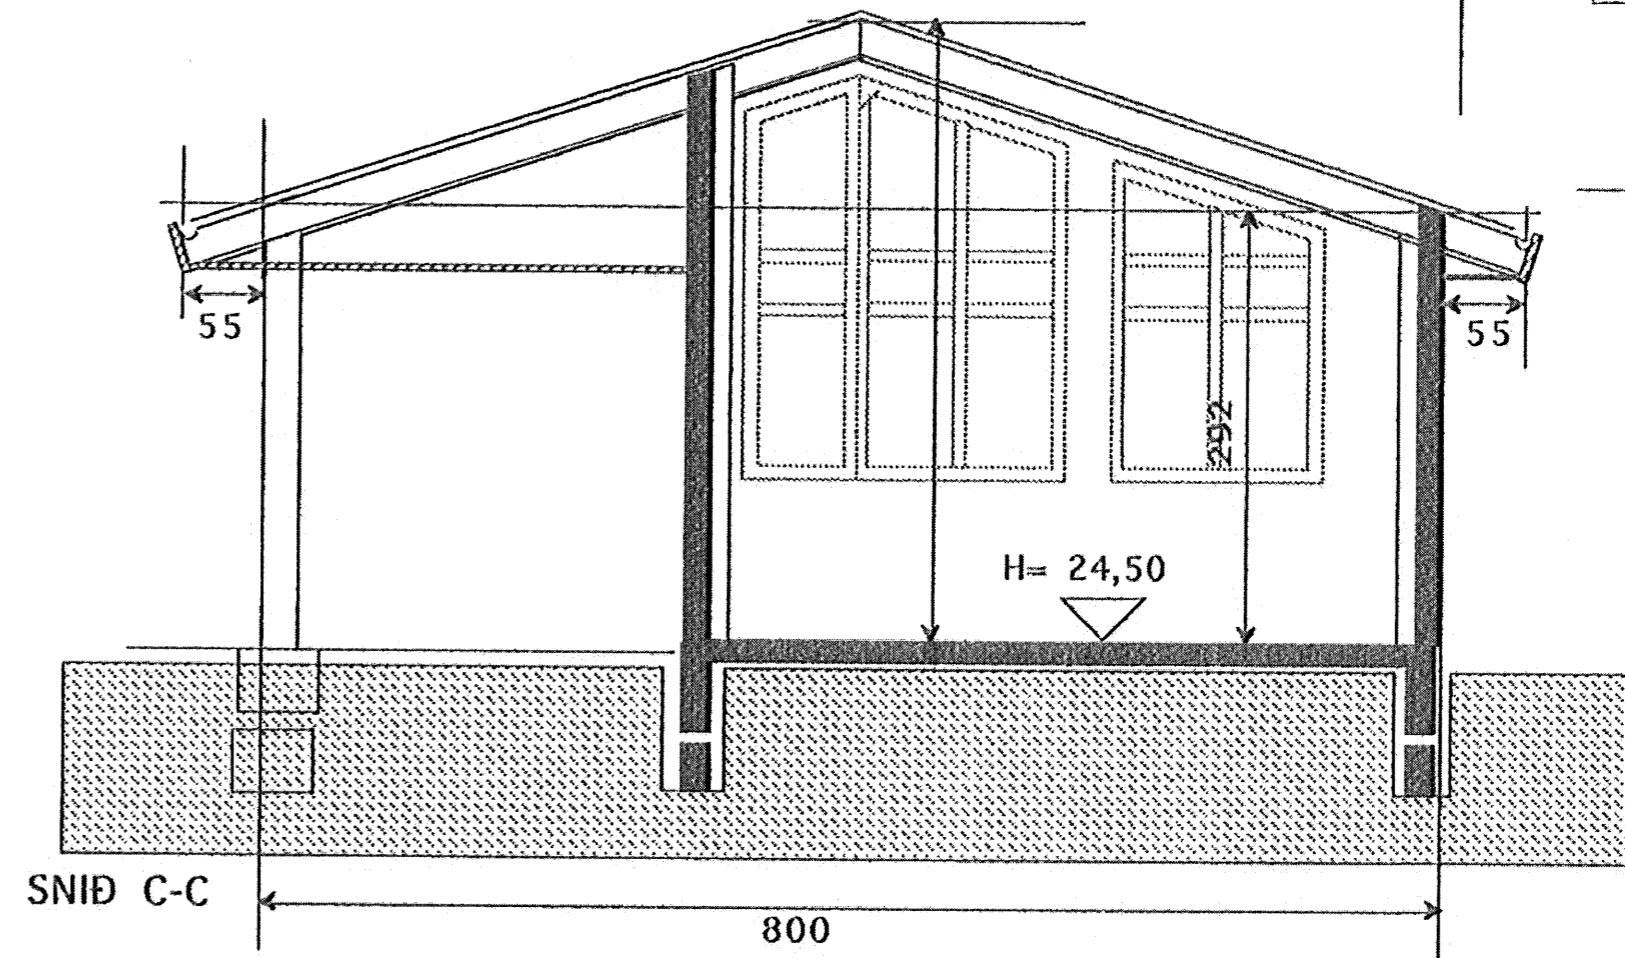

SNID C-C

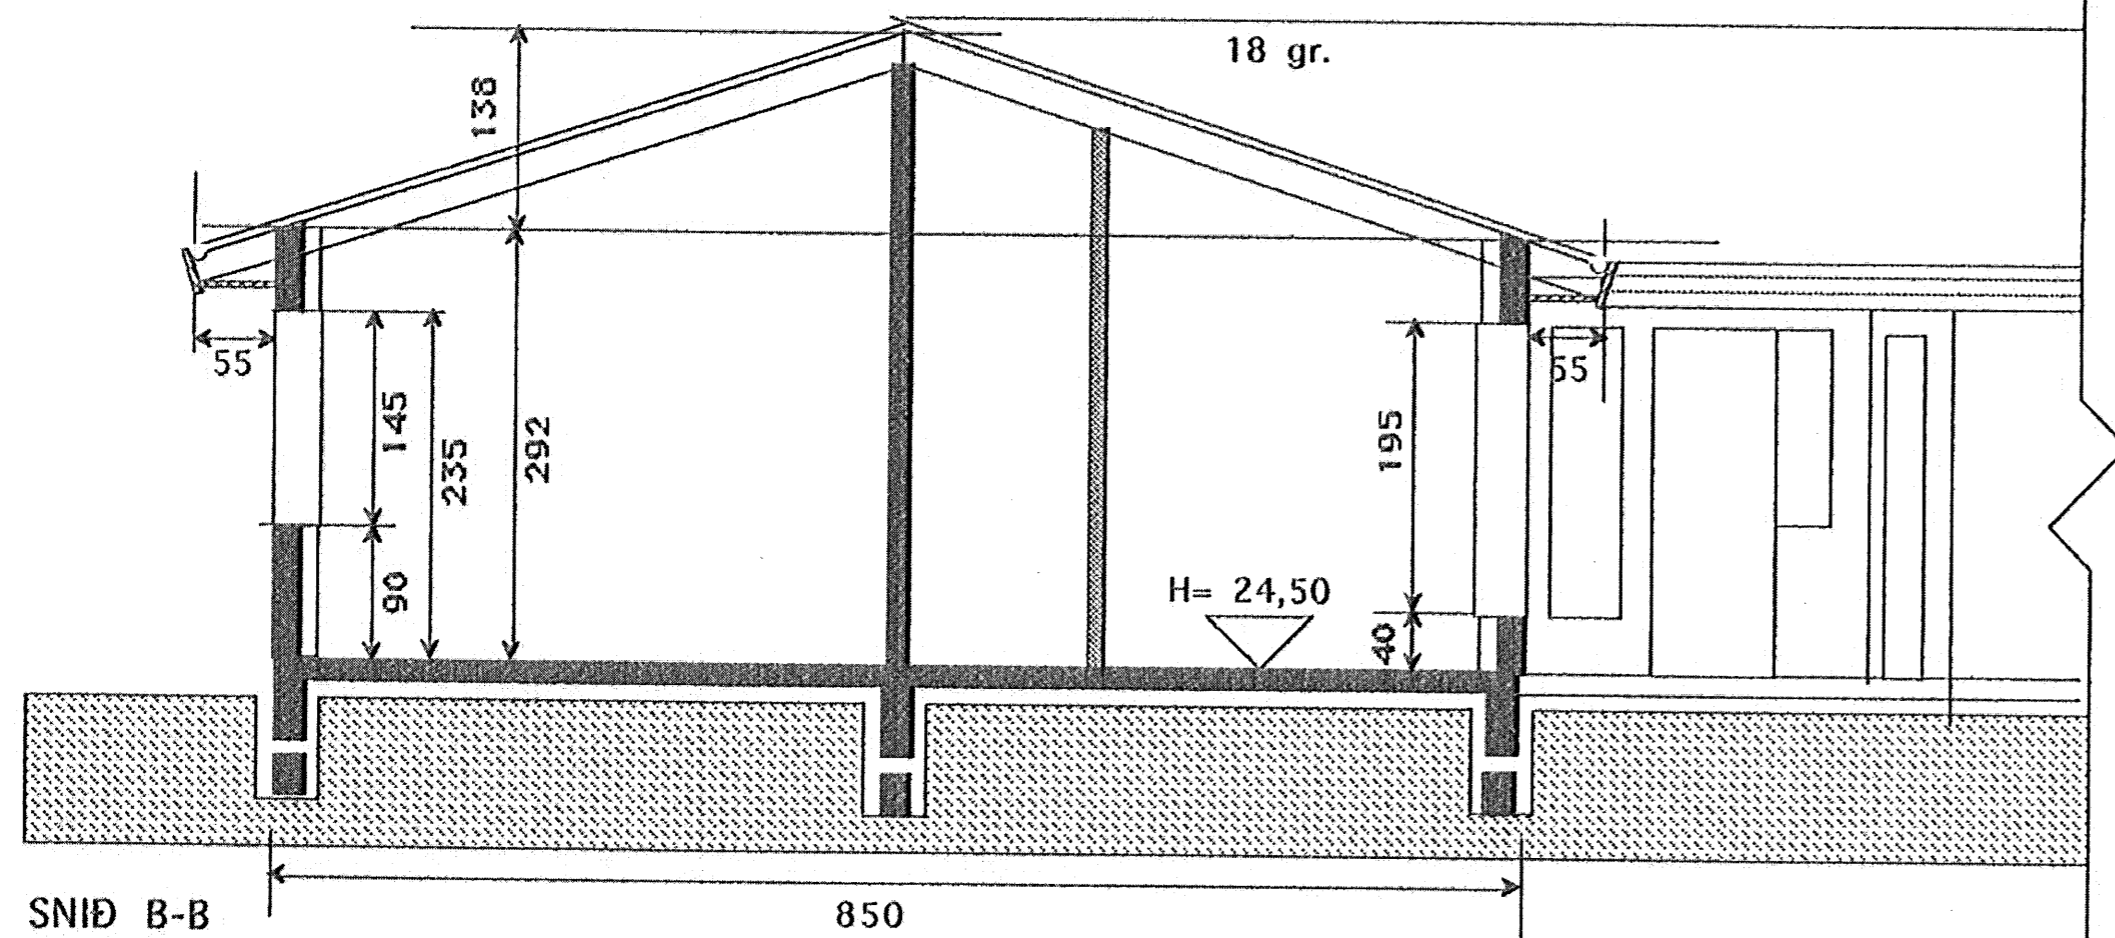

SNID B-B

 TEIKNISTOFAN KVARDI	Verkefni GLITVELLIR 24 HAFNARFIRÐI
	Heiti SNID
kvarði 1:50	verk.nr
dags. MARS. 07*	dags br. APRÍL. 08*
hönnun G.G.	teikn nr
teikn G.G.	V-2

Hringbraut 17 220 Hafnarfjörður  
 S. 555 2020 FAX 555 2021  
 nf. kvardi@vortex.is