




ÚTLIT SUÐUR
1:100

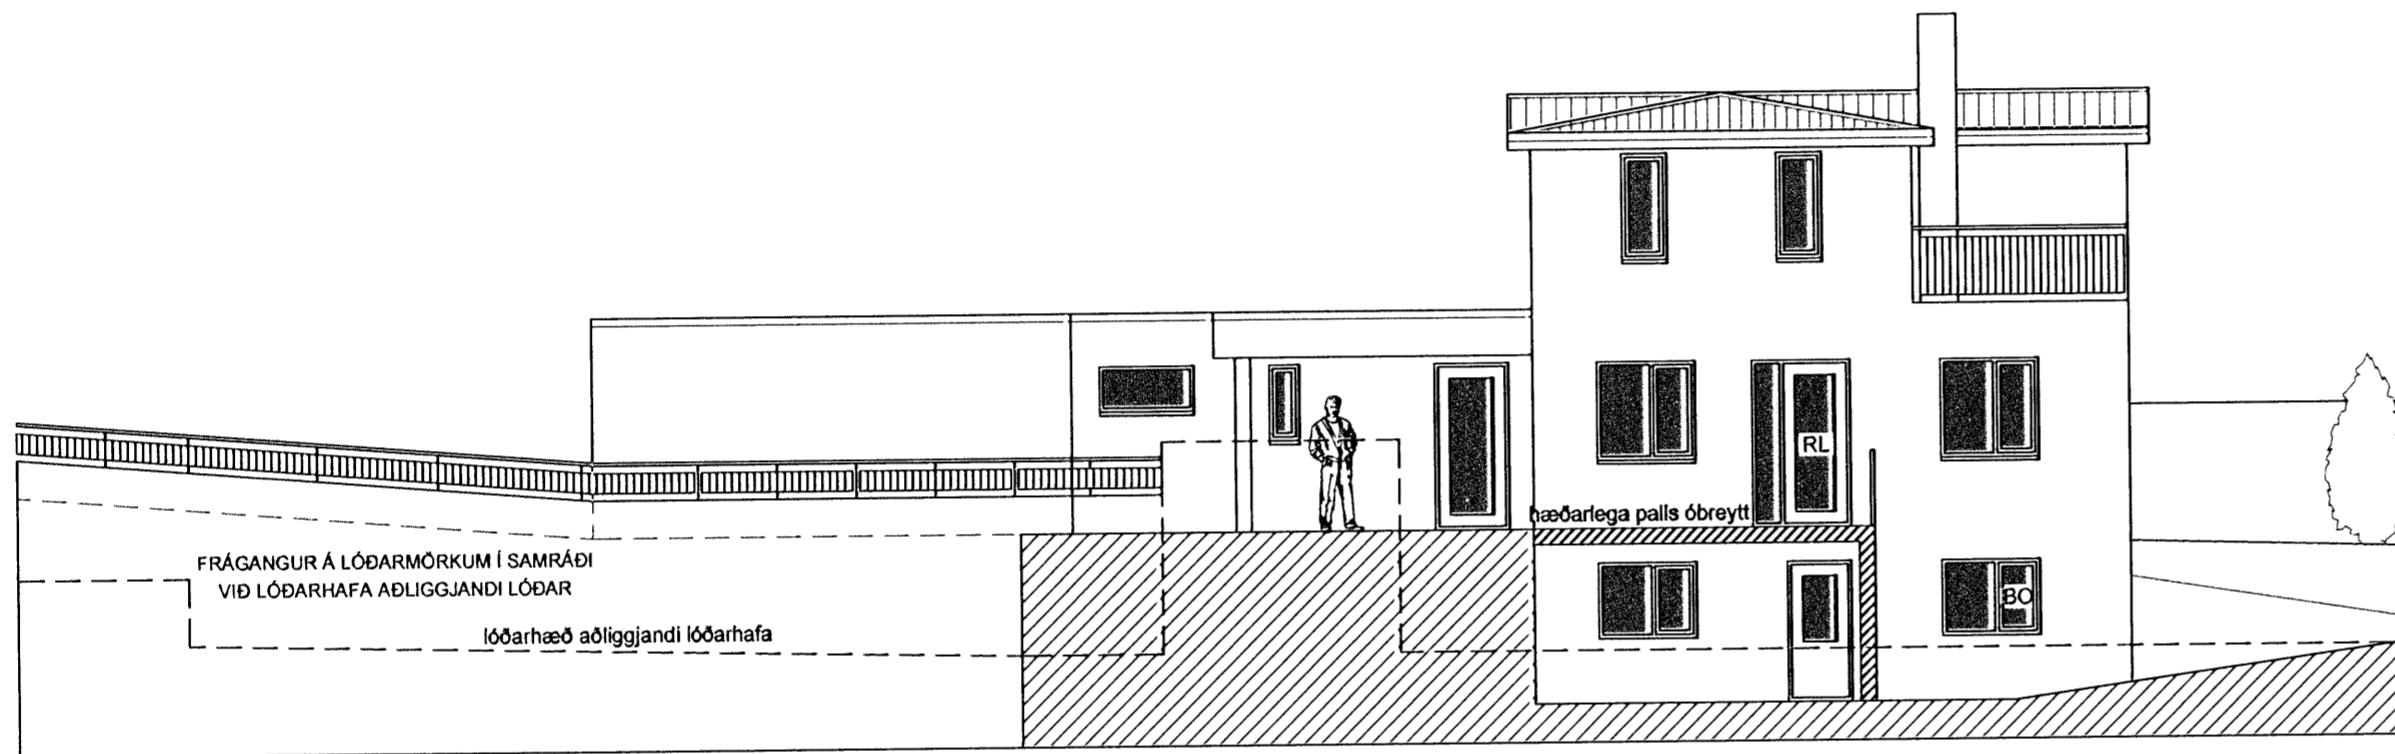

ÚTLIT NORÐUR
1:100

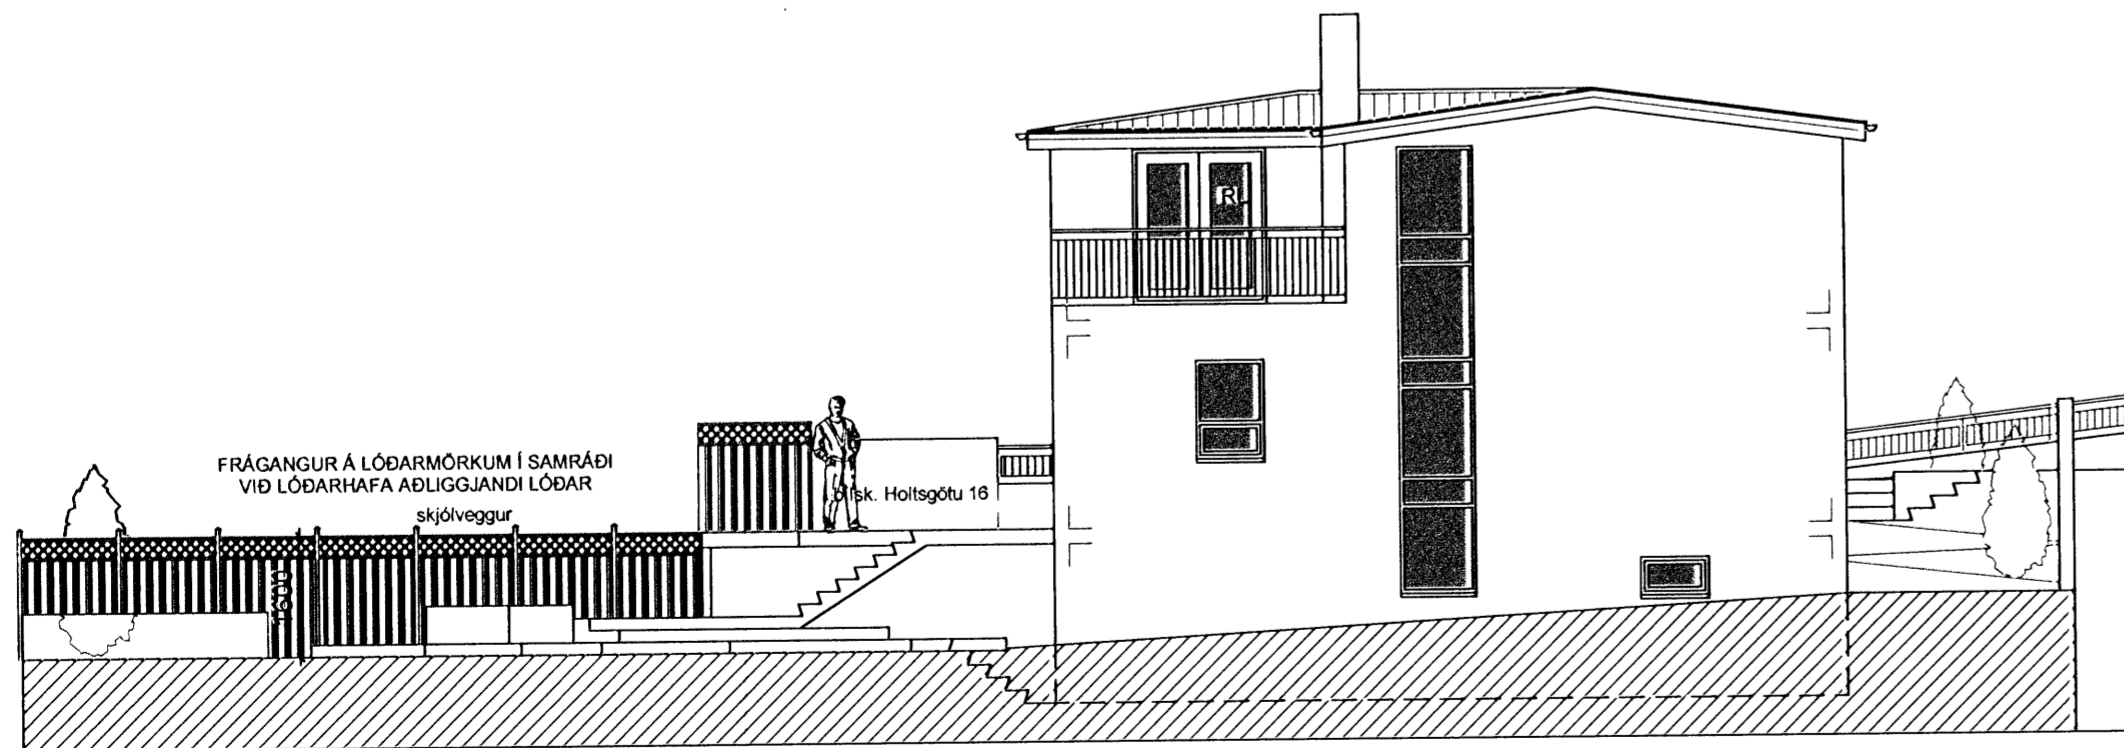

ÚTLIT VESTUR
1:100

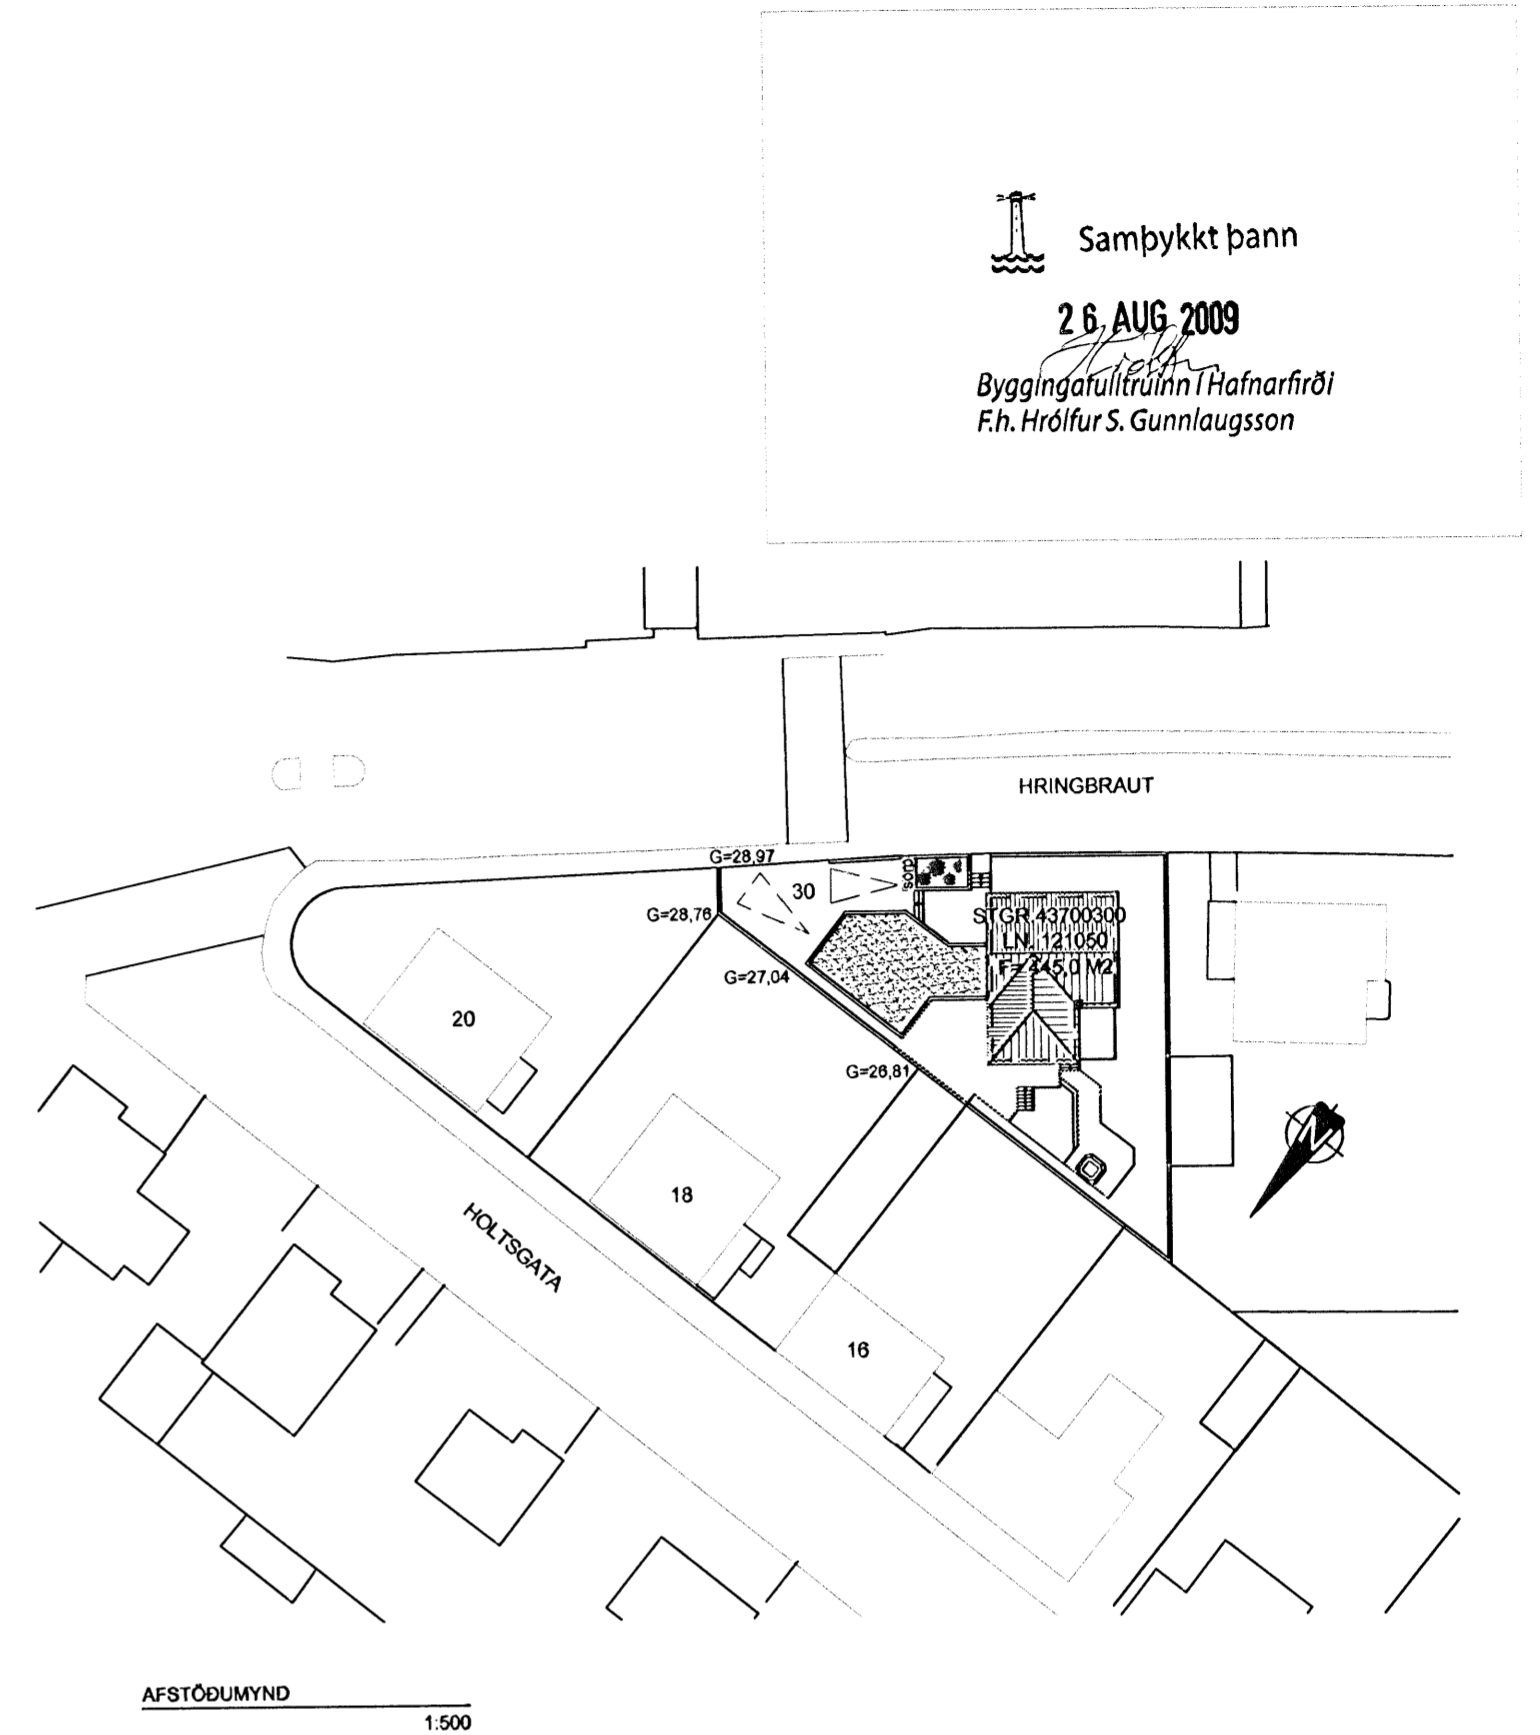

AFSTÖÐUMYND
1:500

Samþykkt þann

26. AUG 2009

Byggingarfulltrúinn í Hafnarfirði
F.h. Hrólfur S. Gunnlaugsson

BREYTINGAR		
NR.	DAGS.	BREYTING

K.J. HÖNNUN EHF 460902-2150
TEL: 554-3232
TEL: 899-3234
E-MAIL: kjhonnun@visir.is

HÖNNUN - SKIPULAG - RÁÐGJÖF
KJARTAN RAFNSSON FÍLÍÐSA 270365-3539
JÓN M. HALLDÓRSSON BYGGINGAFR. 091162-3509

SAMÞYKKT

VERK
HRINGBRAUT 30
HAFNARFIRÐI

TEIKNING
ÚTLIT OG AFSTÖÐUMYND

KVARDI
1:100, 1:500

DAGS.
25.08.2009
TEIKNAD AF
KR

TEIKNING NR.

10-02