



SNEIDING X-X
1:100

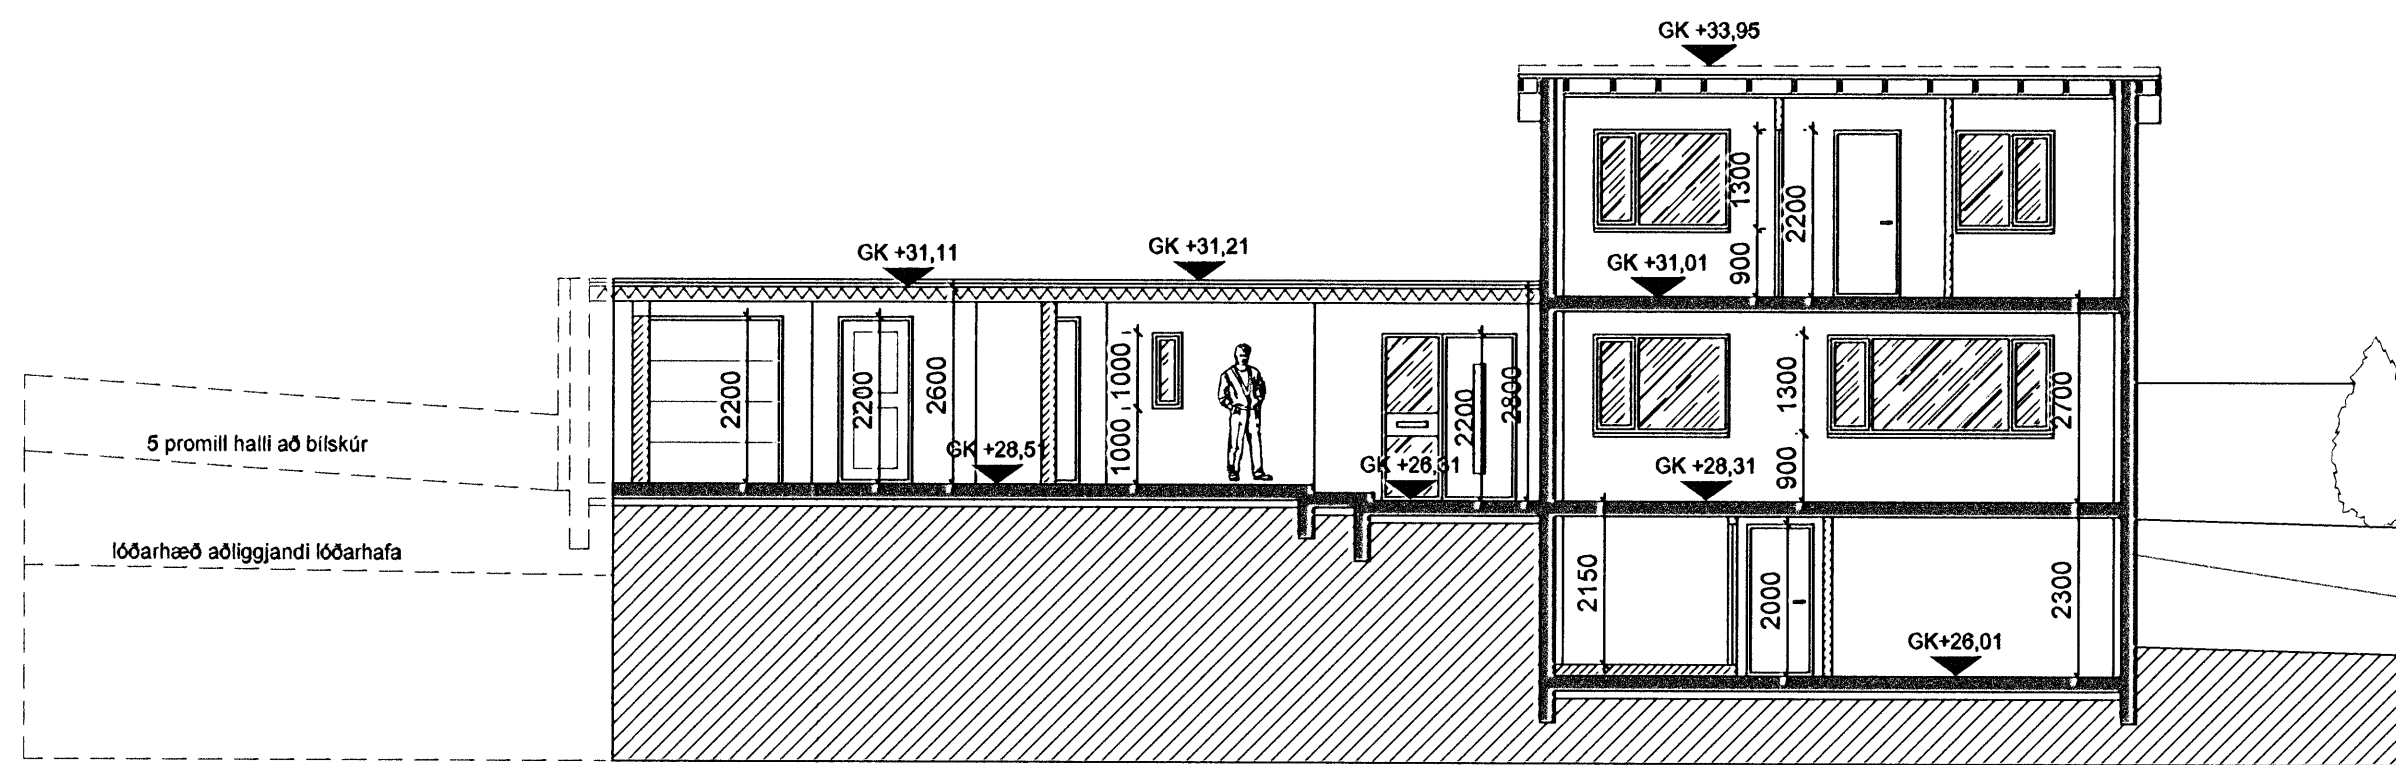

SNEIDING Y-Y
1:100

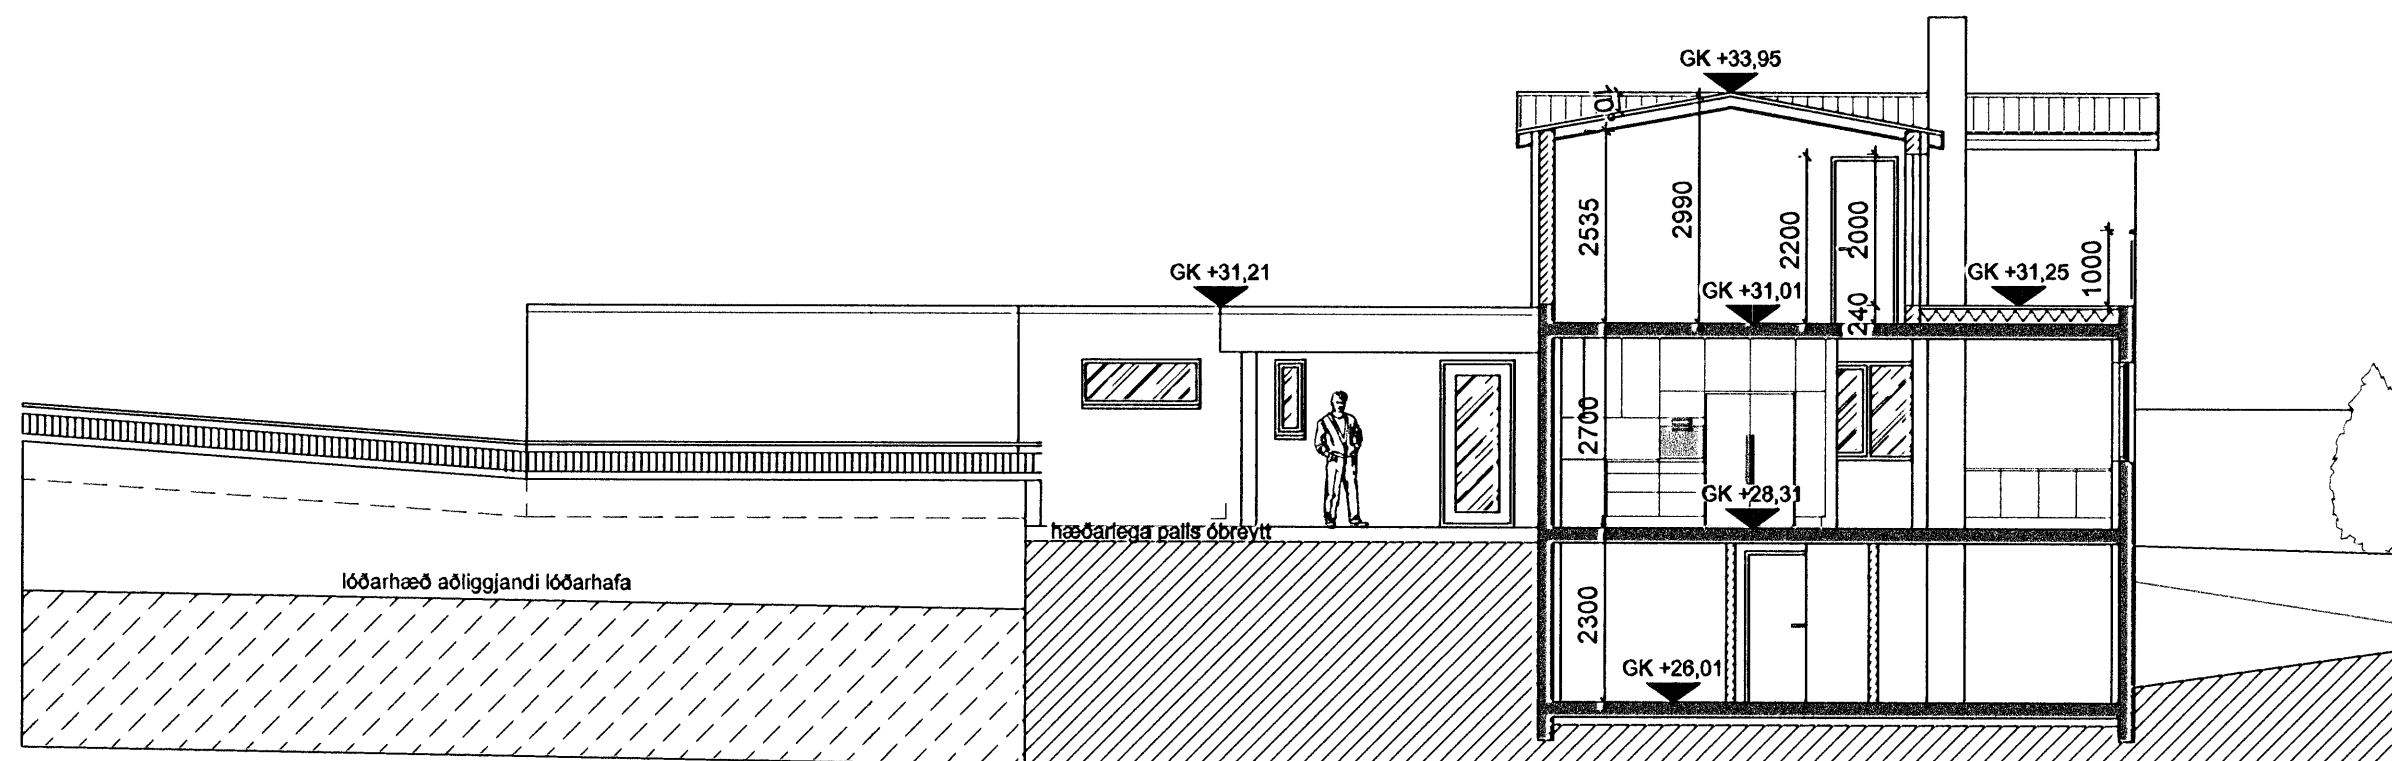

SNEIDING Z-Z
1:100

Samþykkt þann

26 AUG 2009

Byggingafultrúðin í Hafnarfirði
F.h. Hrölfur S. Gunnlaugsson

BREYTINGAR			
NR.	DAGS.	BREYTING	SP.

K.J. HÖNNUN EHF 460902-2150
TEL: 554-3232
TEL: 899-3234
E-MAIL: kjhonnun@visir.is

HÖNNUN - SKIPULAG - RÁÐGJÖF

KJARTAN RAFNSSON FÍLÍÐSA 270365-3539
JÓN M. HALLDÓRSSON BYGGINGAFR. 091162-3509

SAMÞYKKT
Jón M. Halldórsson

VERK
HRINGBRAUT 30
HAFNARFIRÐI

TEIKNING
SNEIDINGAR

KVARDI
1:100

DAGS.
25.08.2009

TEIKNAD AF
KR

TEIKNING NR.

10-03