
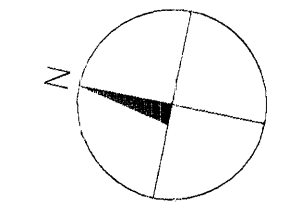
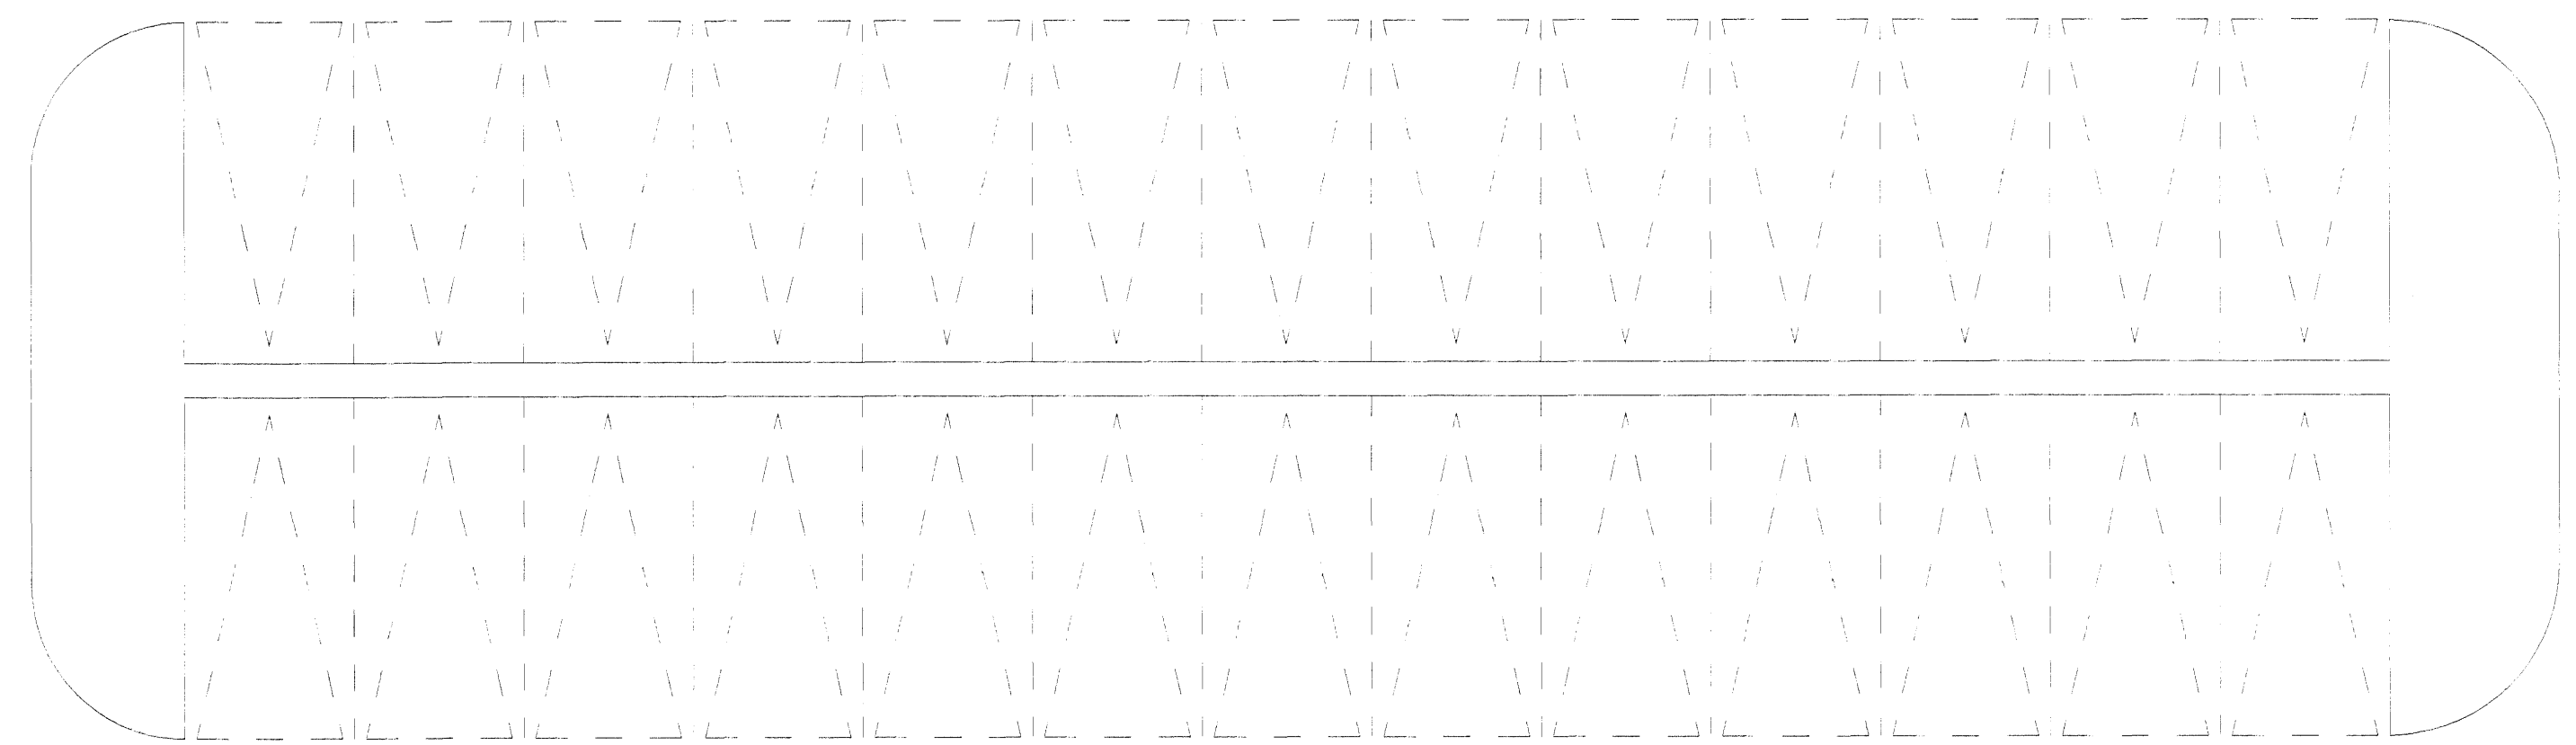


G=23.87 G=25.05 G=25.15

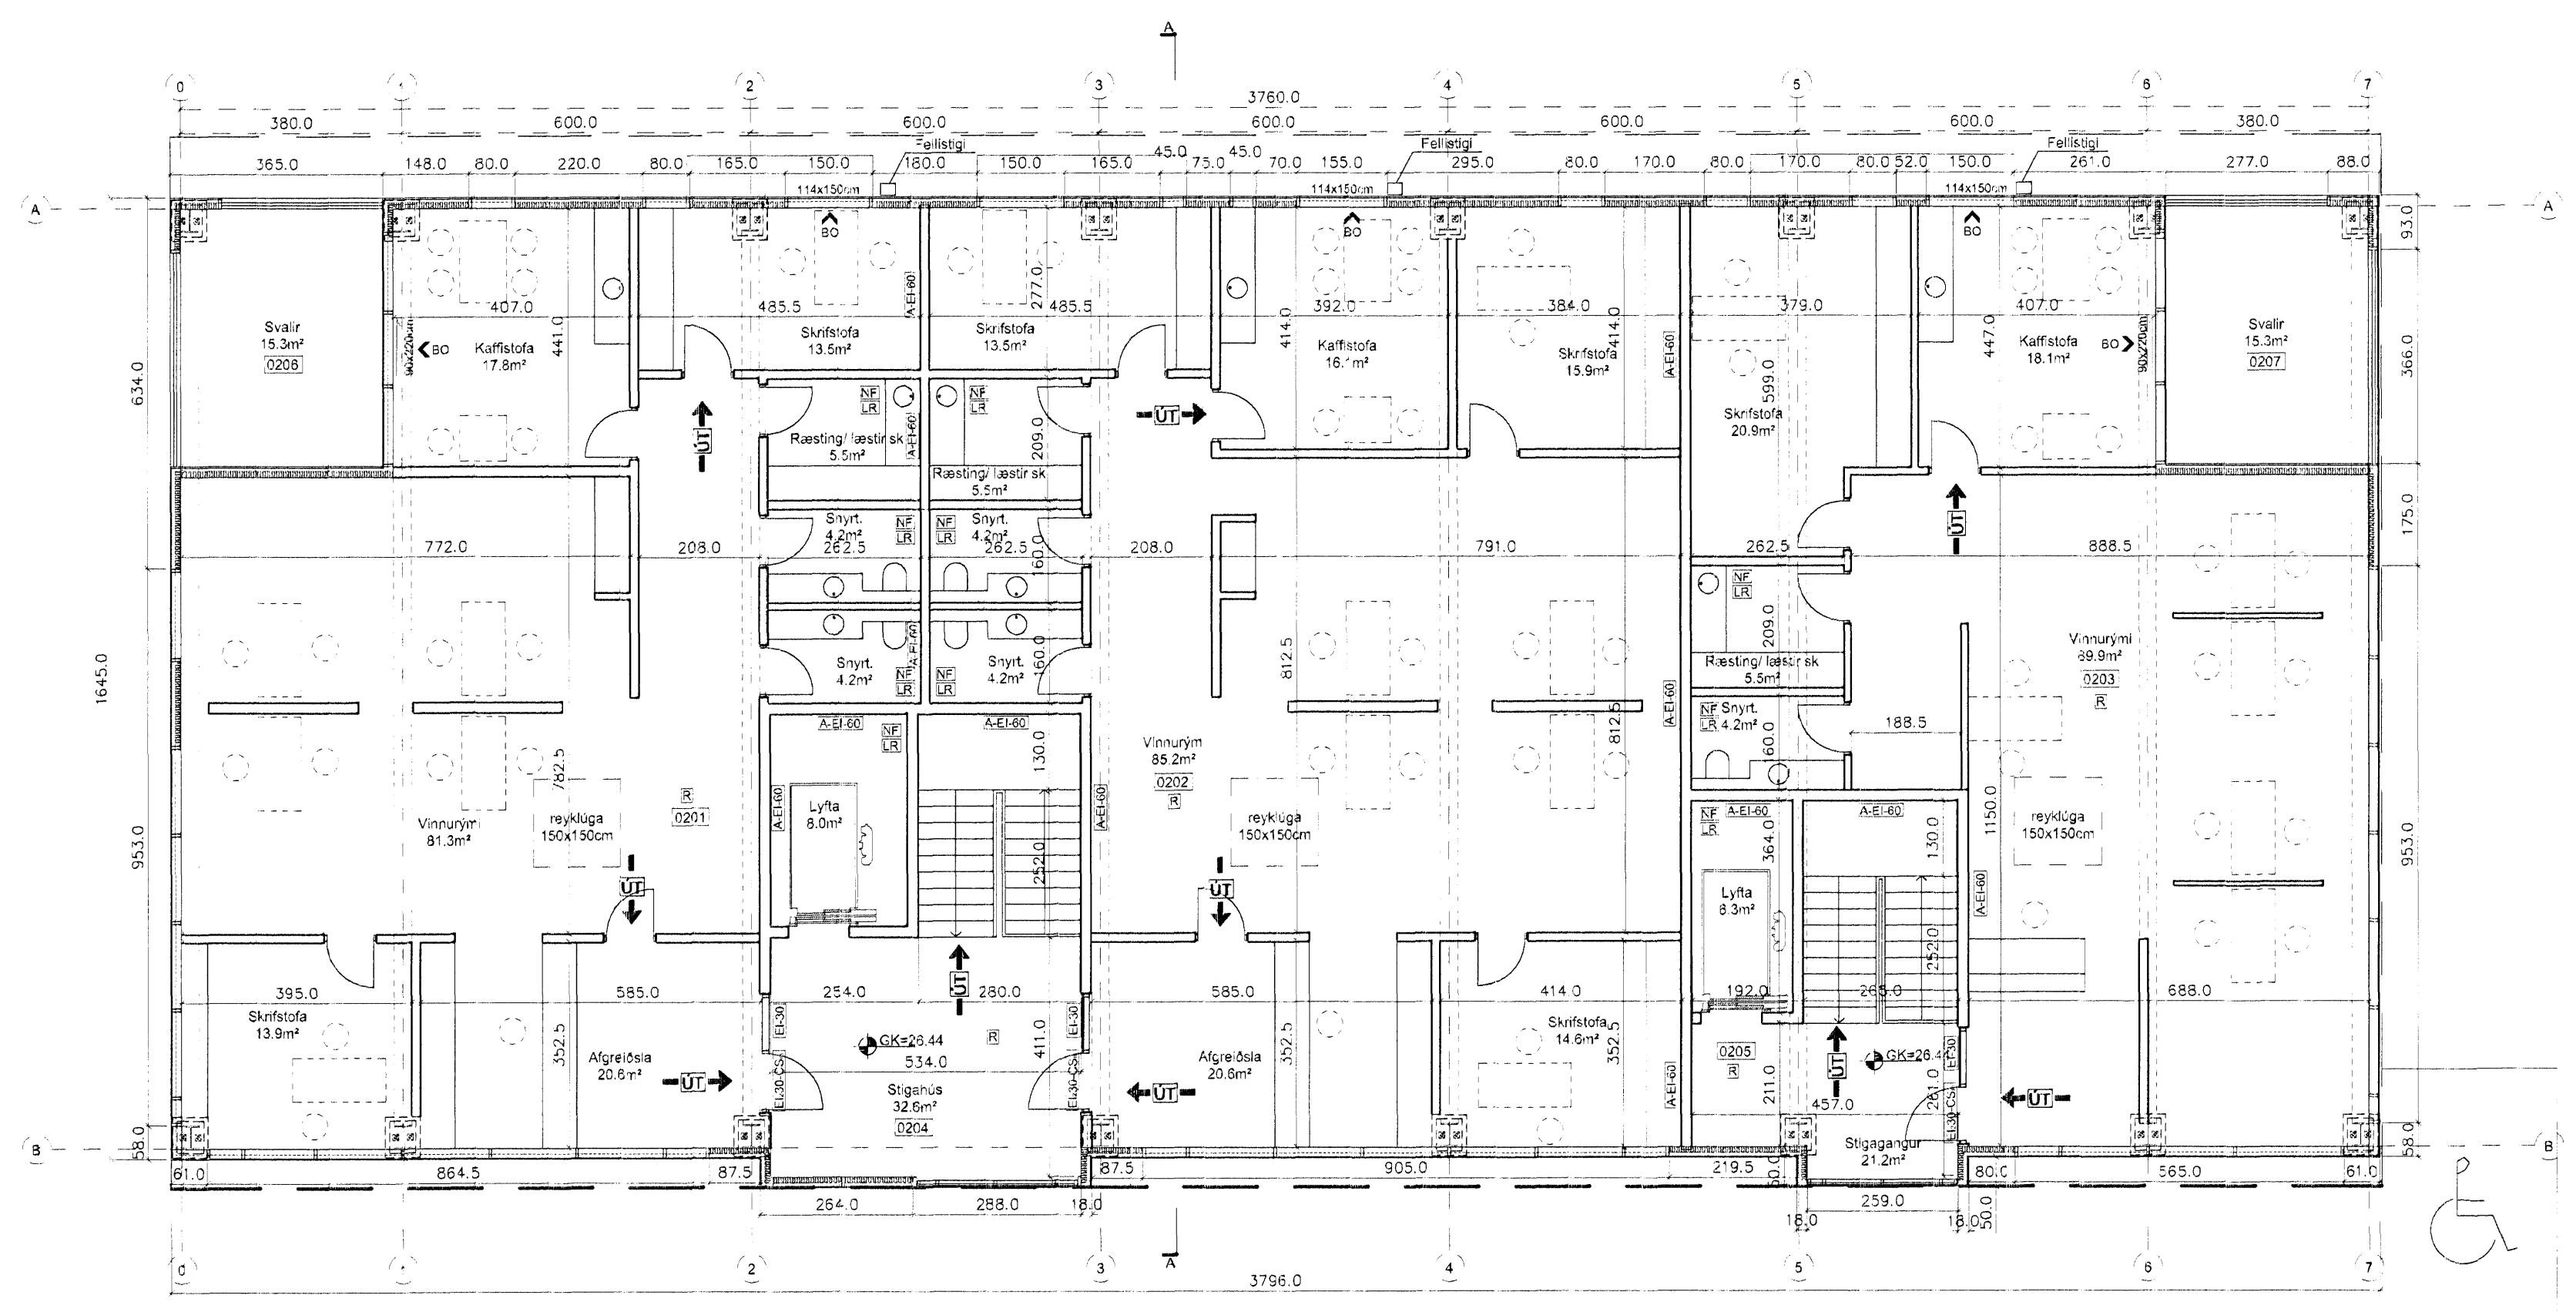

GRUNNMYND EFRI HÆÐAR, 1:100

Samþykkt þann  
5 MAR 2009  
Byggingstúlkennir HJÓrnir  
Fh. Jón Sigurðsson

C:  
B:  
A:  
BREYTINGAR: DAGS:

NORÐURHELLA 19, HAFNARFIRÐI  
VERK 1207-Norður  
ADALUPPDRATTUR KVARÐ 1:100  
DAGS 02.10.07  
GRUNNMYND 2.HÆÐ TEIKN LME,IFG,RH  
SKRÁ

**KOLLGÁTA**  
arkitektúr - hönnun  
Kaupvangsstr. 29, 600 Akureyri  
Símar: 462 7881 - 862 7881  
Netfang: kollgata@kollgata.is

Logi Már Einarsson arkitekt fal kt. 210864 - 2969

