



Samþykkt þann

5 MAR 2008


Byggingakultrúnn / Hafnarfirði
F.h. Jón Sigurðsson

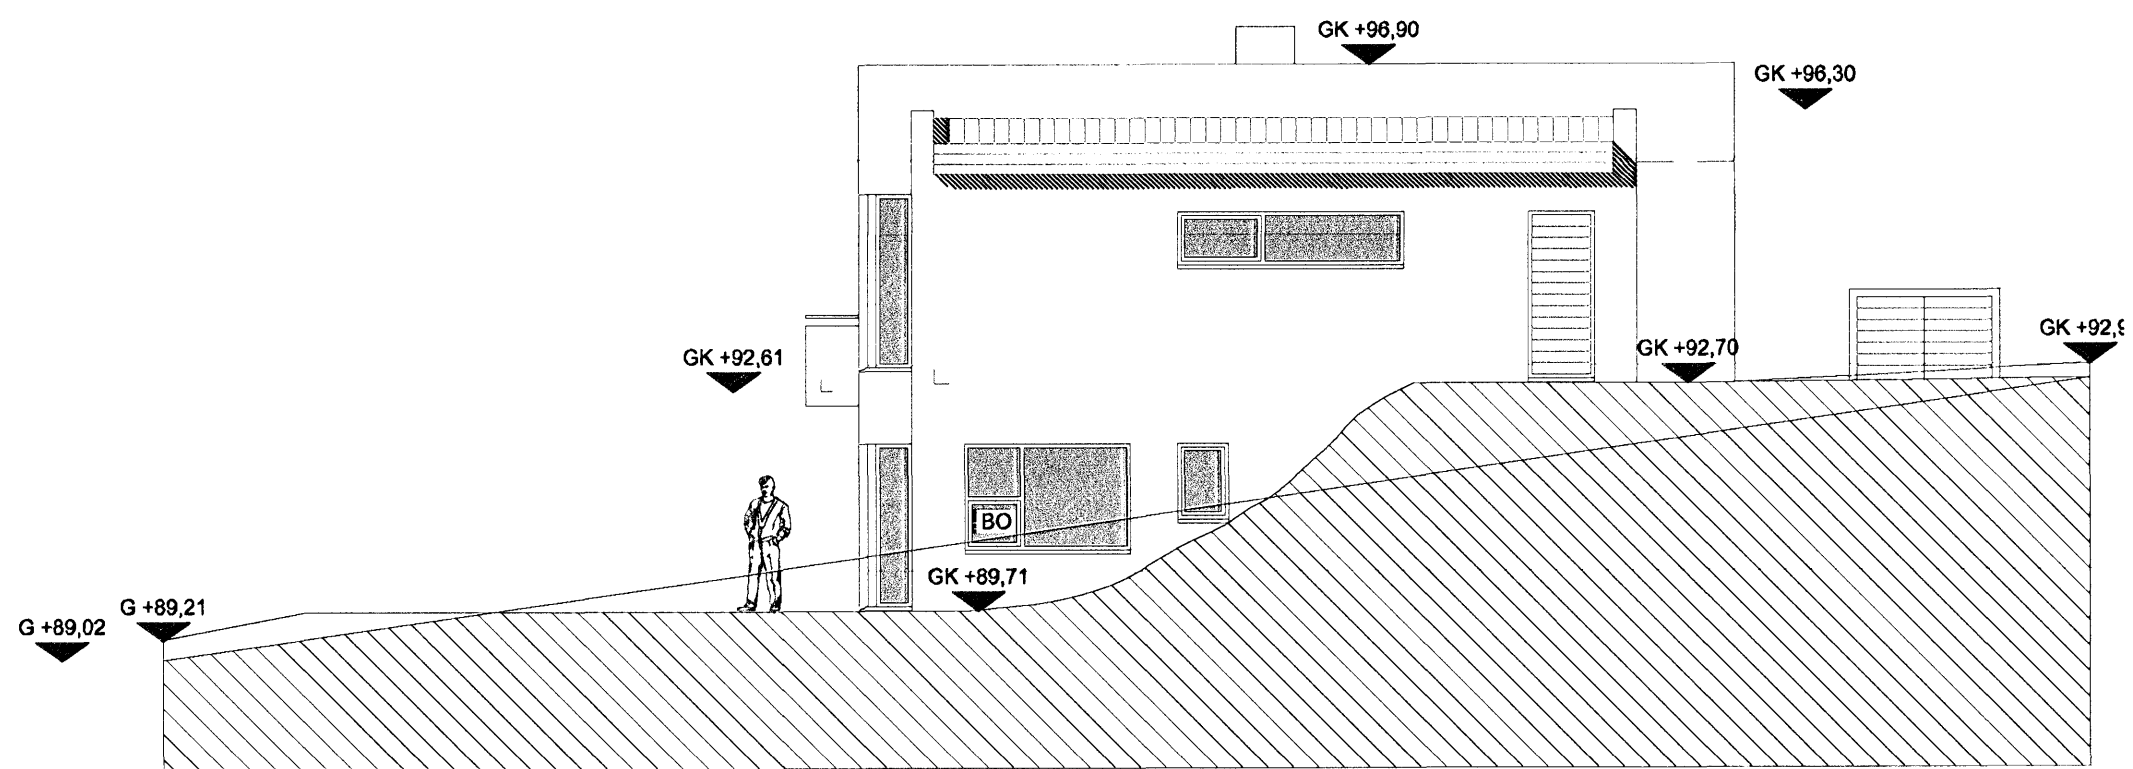


ÚTLIT NORÐUR
1:100

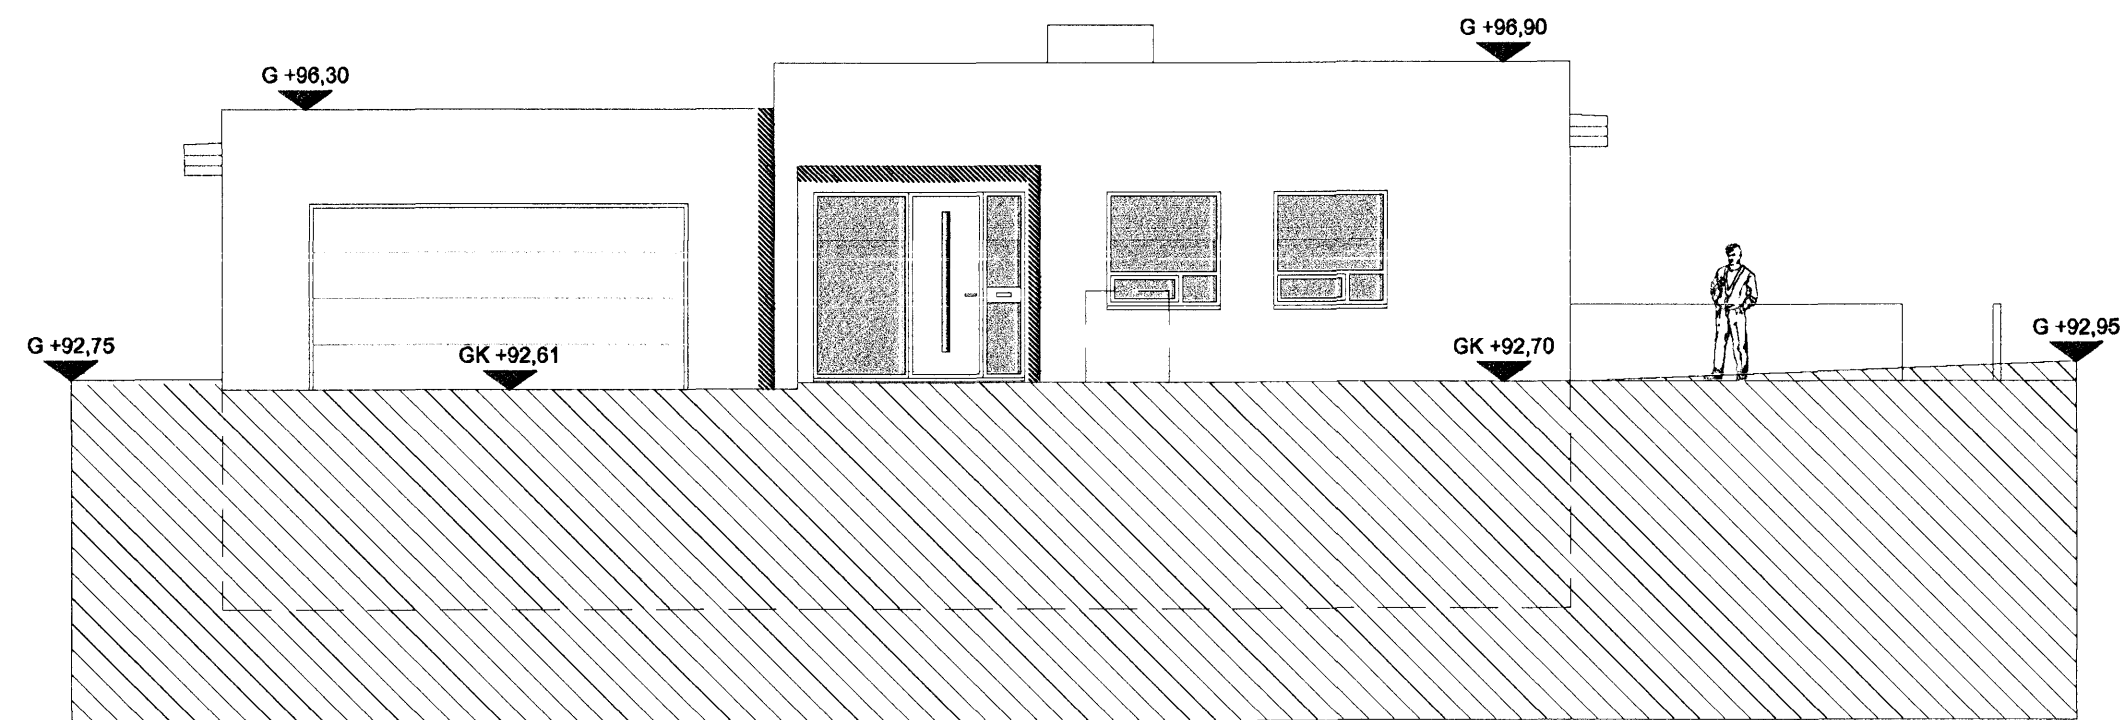

ÚTLIT VESTUR
1:100

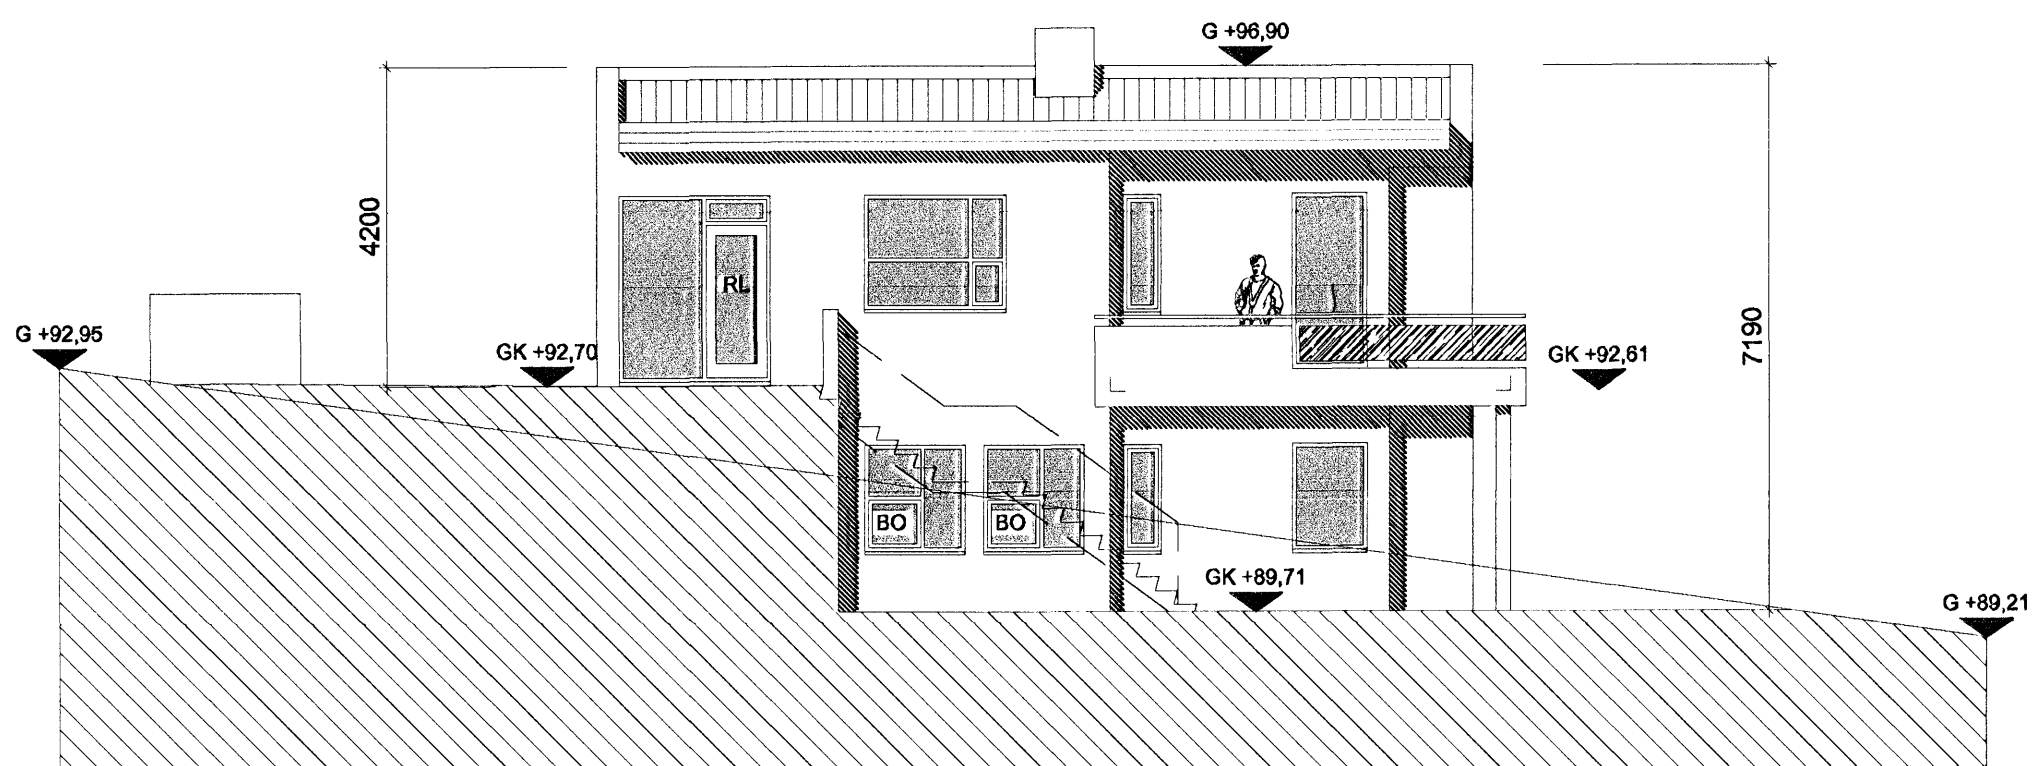

ÚTLIT SUÐUR
1:100

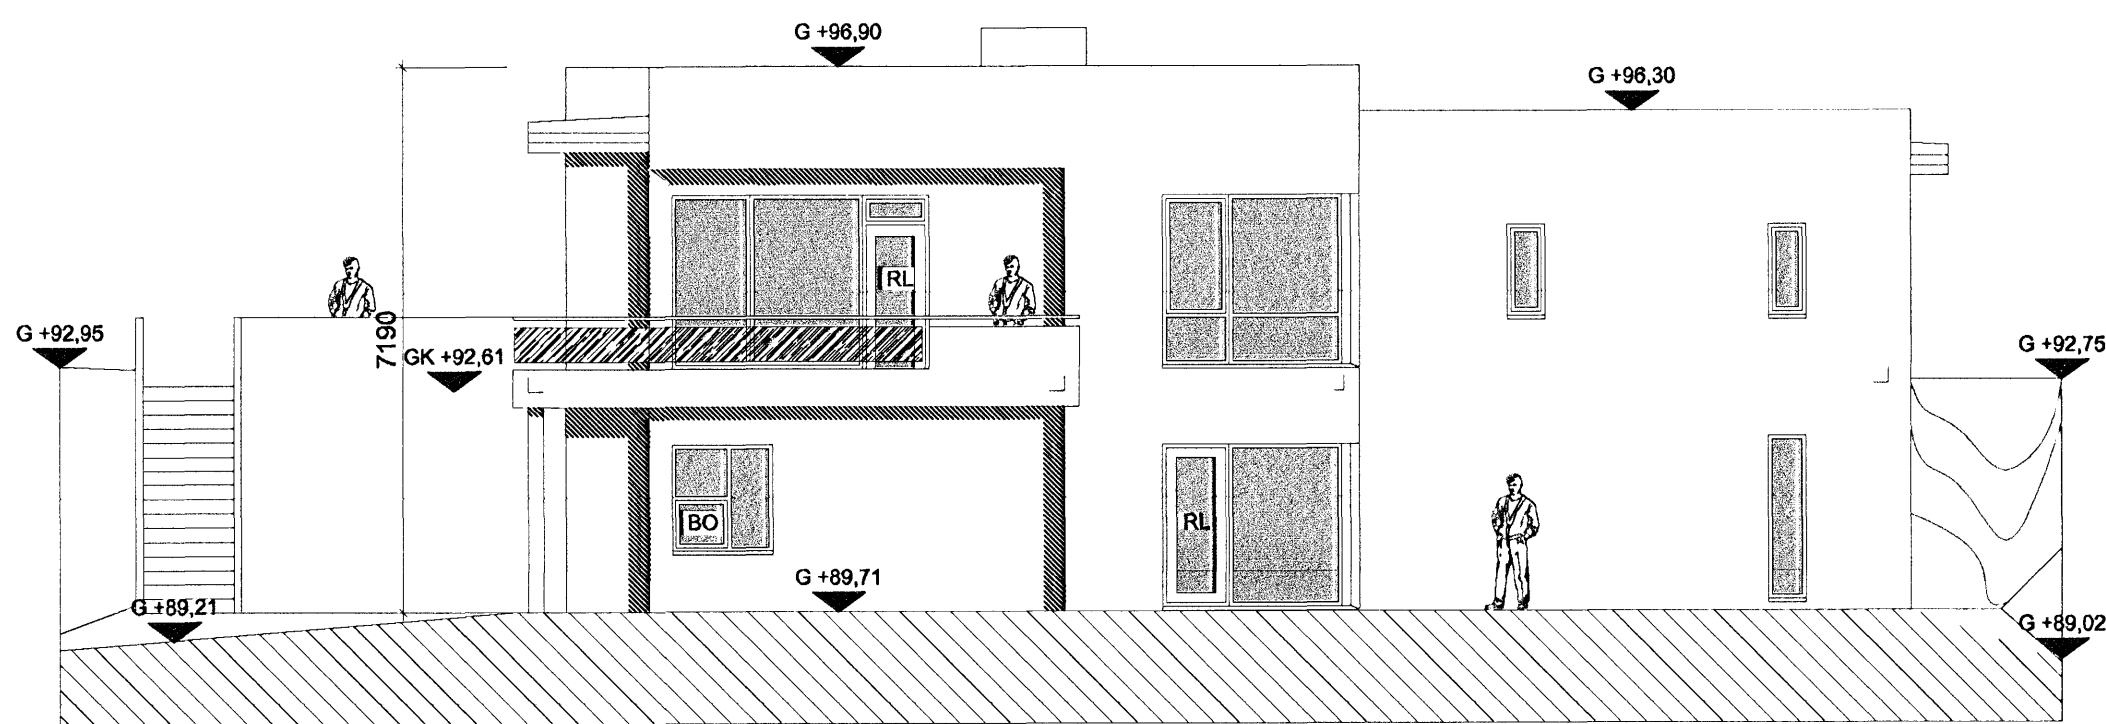

ÚTLIT AUSTUR
1:100

BREYTINGAR			
NR.	DAGS.	BREYTING	SP.
01	27.02.2008	HÚS LÆKKAD OG MINNKAD	

K.J. HÖNNUN EHF 460902-2150
TEL: 554-3232
TEL: 899-3234
E-MAIL: kjhonnun@visir.is

HÖNNUN - SKIPULAG - RÁBGJÖF
KJARTAN RAFNSSON FÍLIÐSA 270365-3539
JÓN M. HALLDÓRSSON BYGGINGAFR 091162-3509

SAMÞYKKT 

VERK
BREKKUÁS 25
HAFNARFJÖRÐUR

TEIKNING
ÚTLIT

KVARDI
1:100

DAGS.
25.02.2008
TEIKNAD AF
KR

TEIKNING NR.

10-03