


LAGNIR, SNID, 1:20

GÓLFHITALAGNIR  
 16x2.5 Alupex c/c100 OG 150  
 SJÁ SNID

GRUNNMYND 1 HÆÐAR 1:50

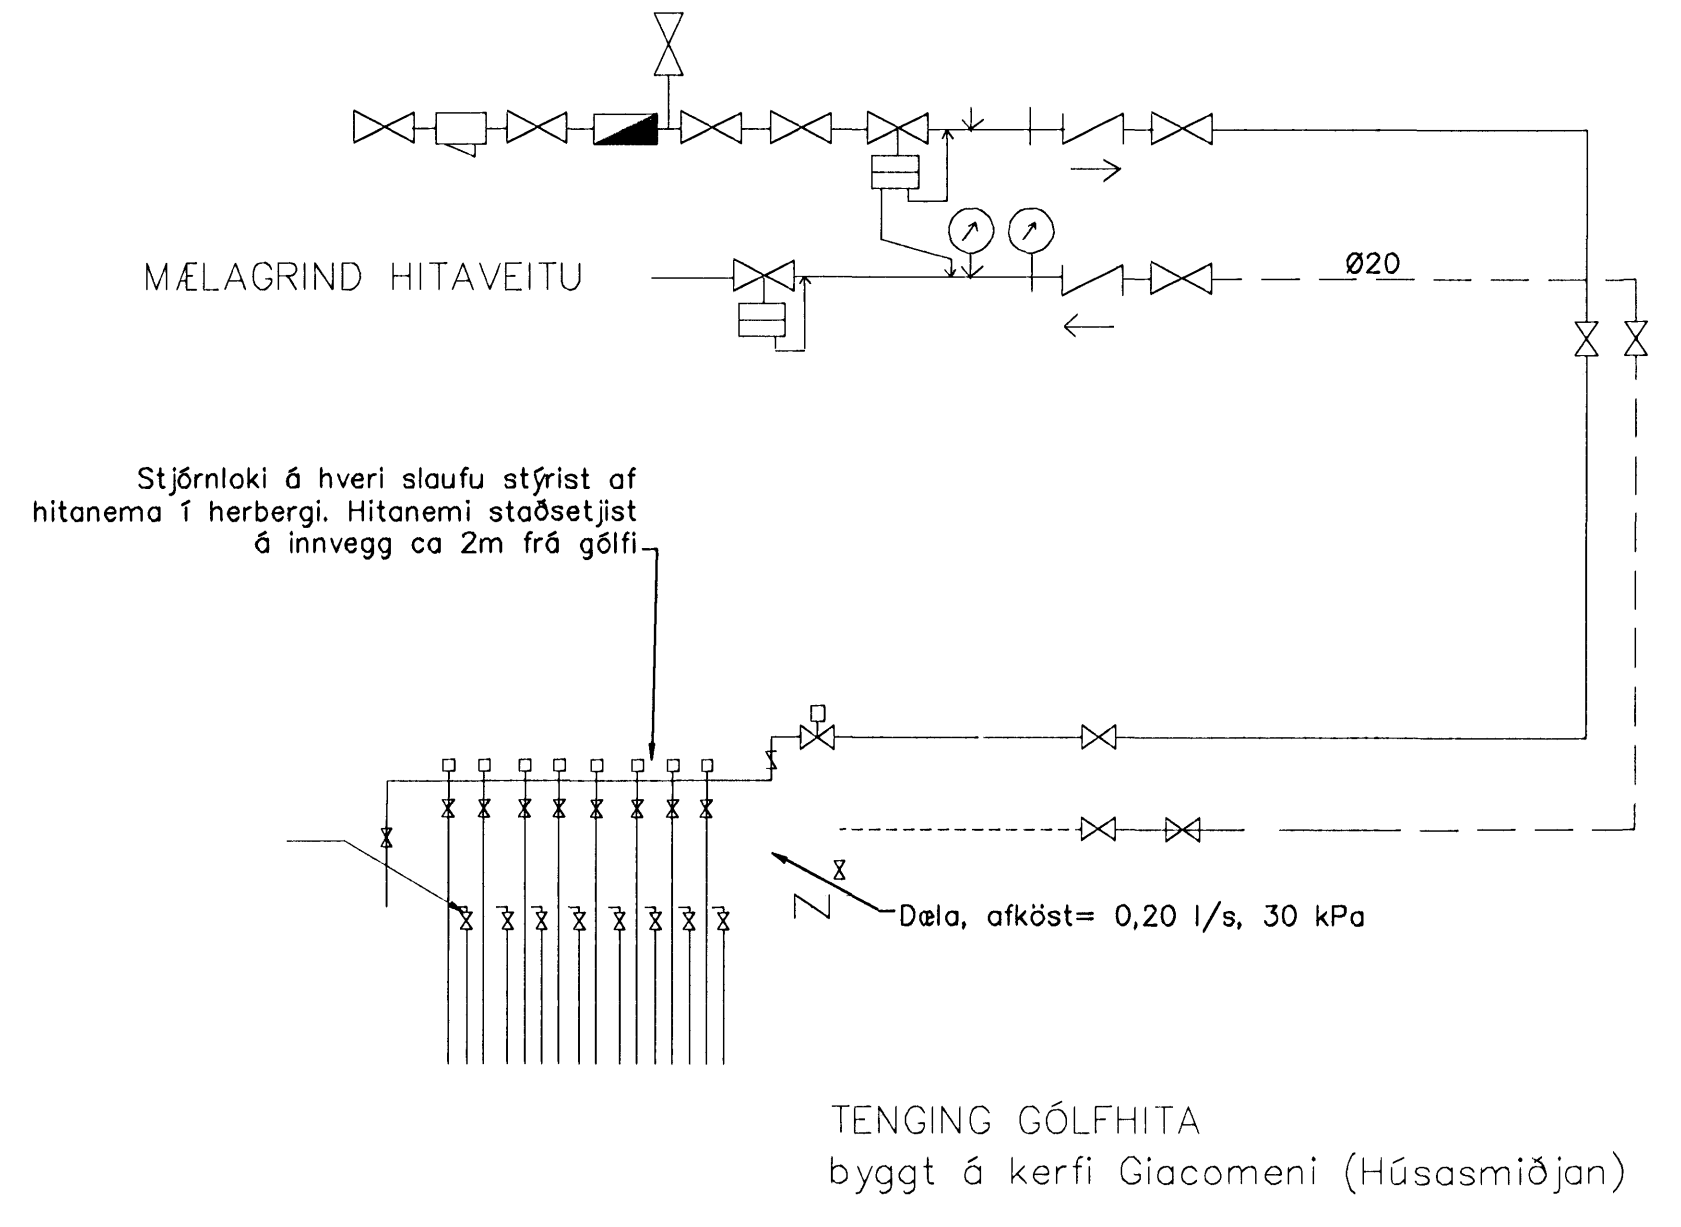

Br.	Dags.	Eðli breytinga	Sign.

DREKAVELLIR 46  
 HAFNARFIRÐI

VATNS-FRÆRENNSLIS OG LOFTRÆSTI-LAGNIR 1 HÆÐAR

MKV. 1:50 1:20  
 DAGS. JAN 2007  
 VERK NR. 2622  
 TEIKN. NR. 2-04  
 HANNAÐ SIG. ÞORLEIFSS. KT. 241148-3009  
 TEIKNAD G.H.  
 YFIRFARID

**TÆKNIPJÓNUSTA** SIGURÐAR ÞORLEIFSSONAR ehf  
 STRANDGÖTU 11 220 HAFNARFIRÐI  
 Sími 555-4255 FAX 555-2876  
 E-mail tth@aimnet.is