
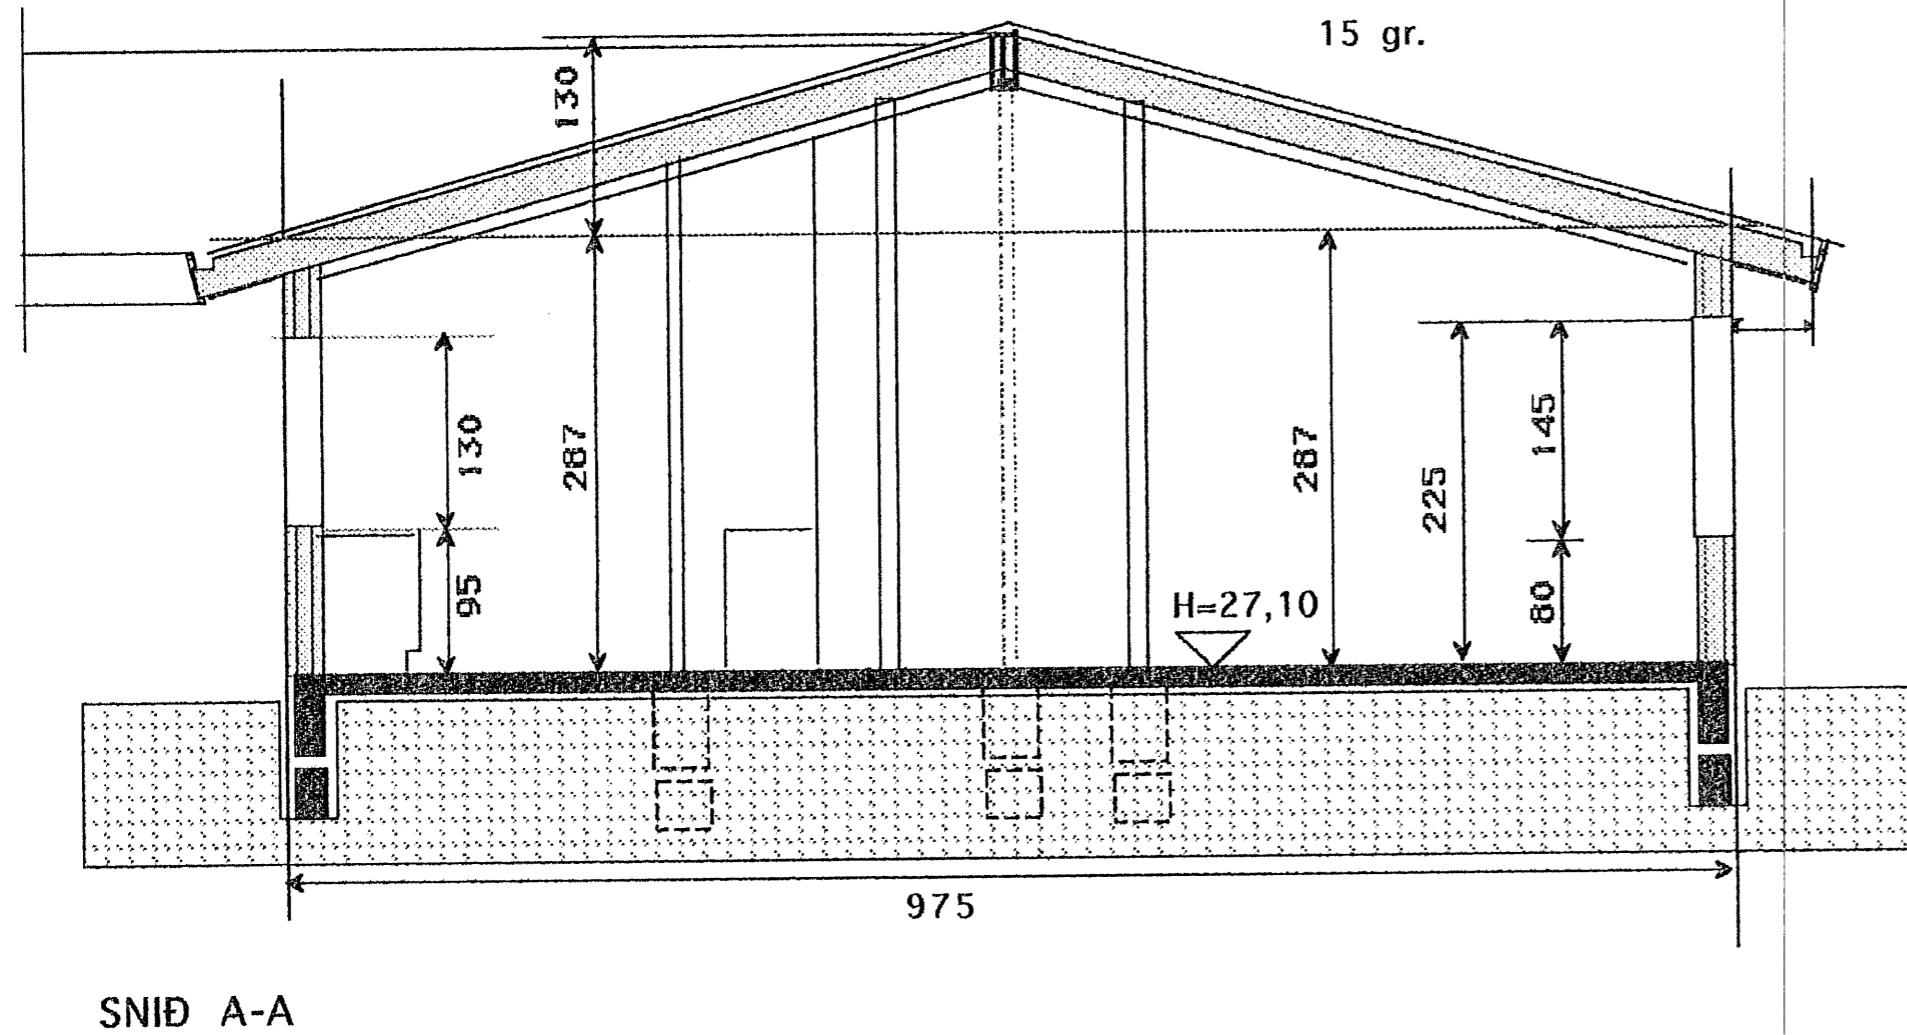



Samþykkt þann
 23 MAI 2008
 Byggingarfulltrúinn í Hafnarfirði
 F.h. Hrólfur S. Gunnlaugsson

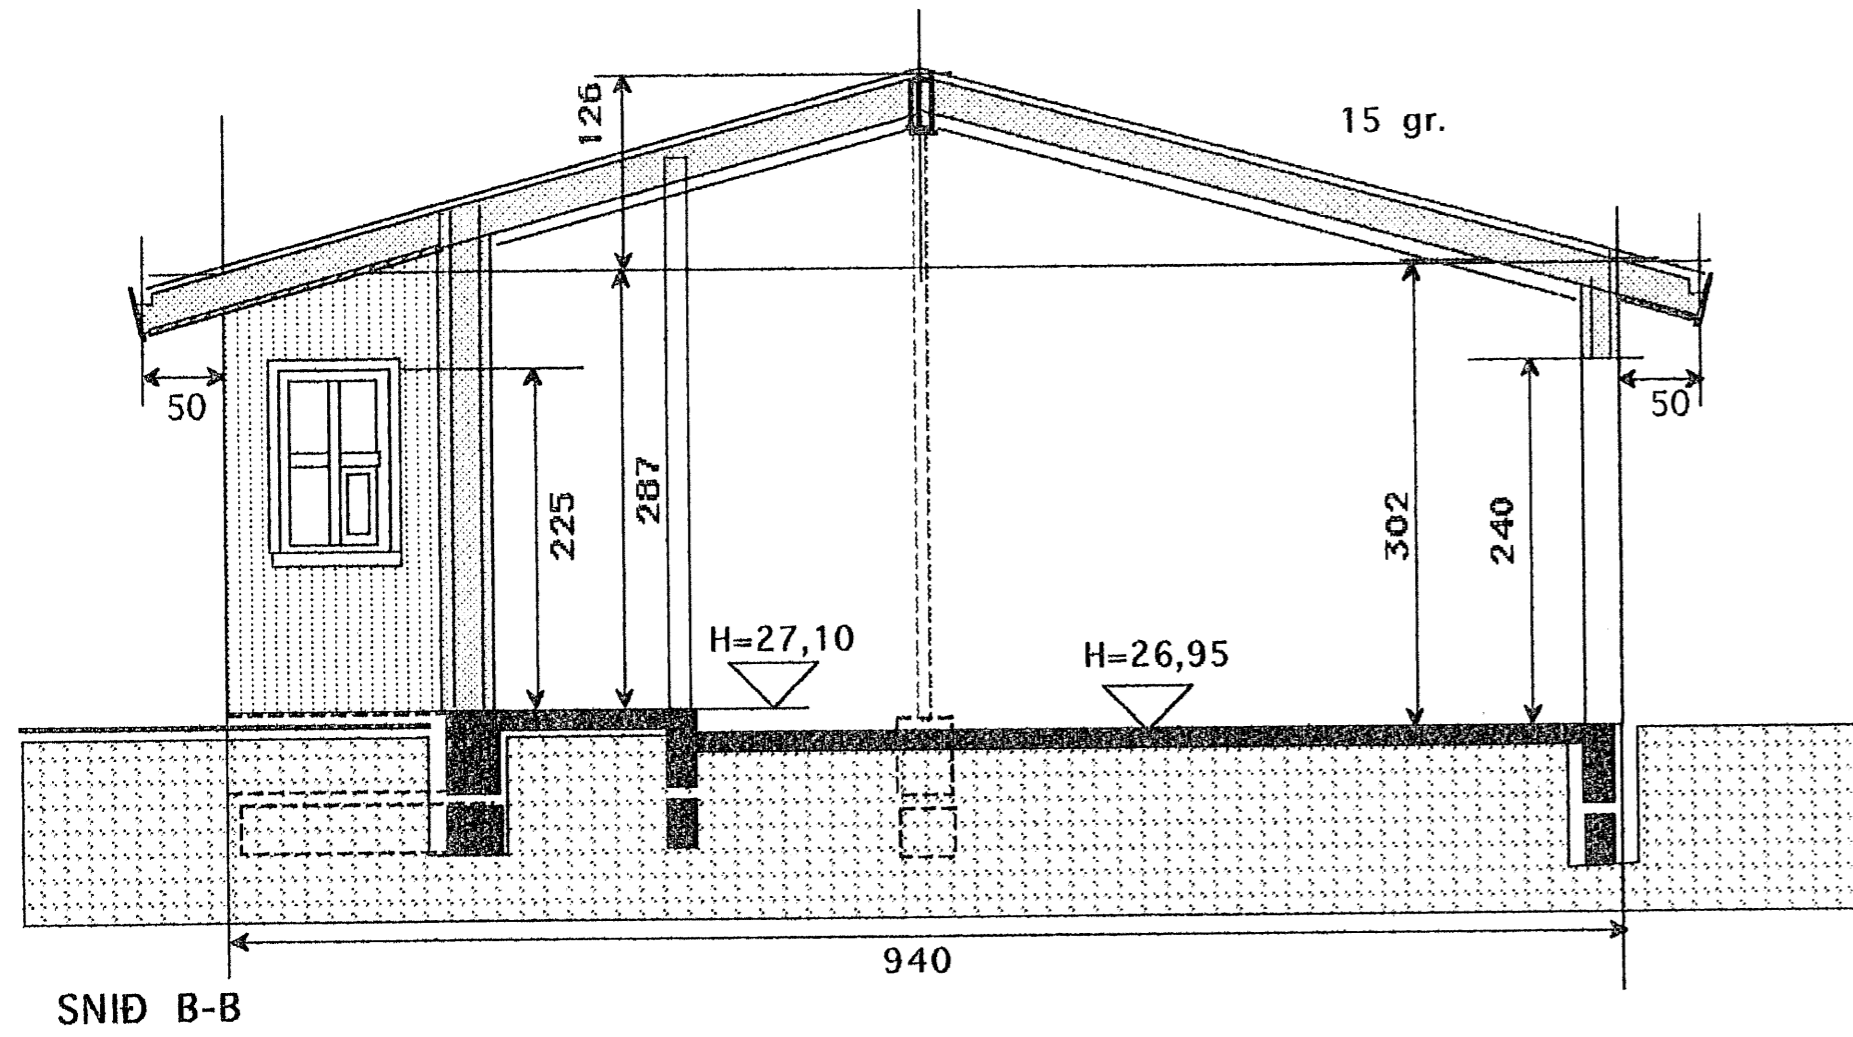

 KVARDI	Verkefni	GLITVELLIR 41 HAFNARFJÖRÐUR
	Heiti	SNID
kvarði	1:50	verk.nr
dags.	Jan. 07"	dags br.
hönnun	G.G.	teikn nr
teikn	G.G.	V-2

Hringbraut 17 220 Hafnarfjörður.
 S. 555 2020 FAX 555 2021
 N.F. kvardi@vortex.is

[Handwritten signature]