

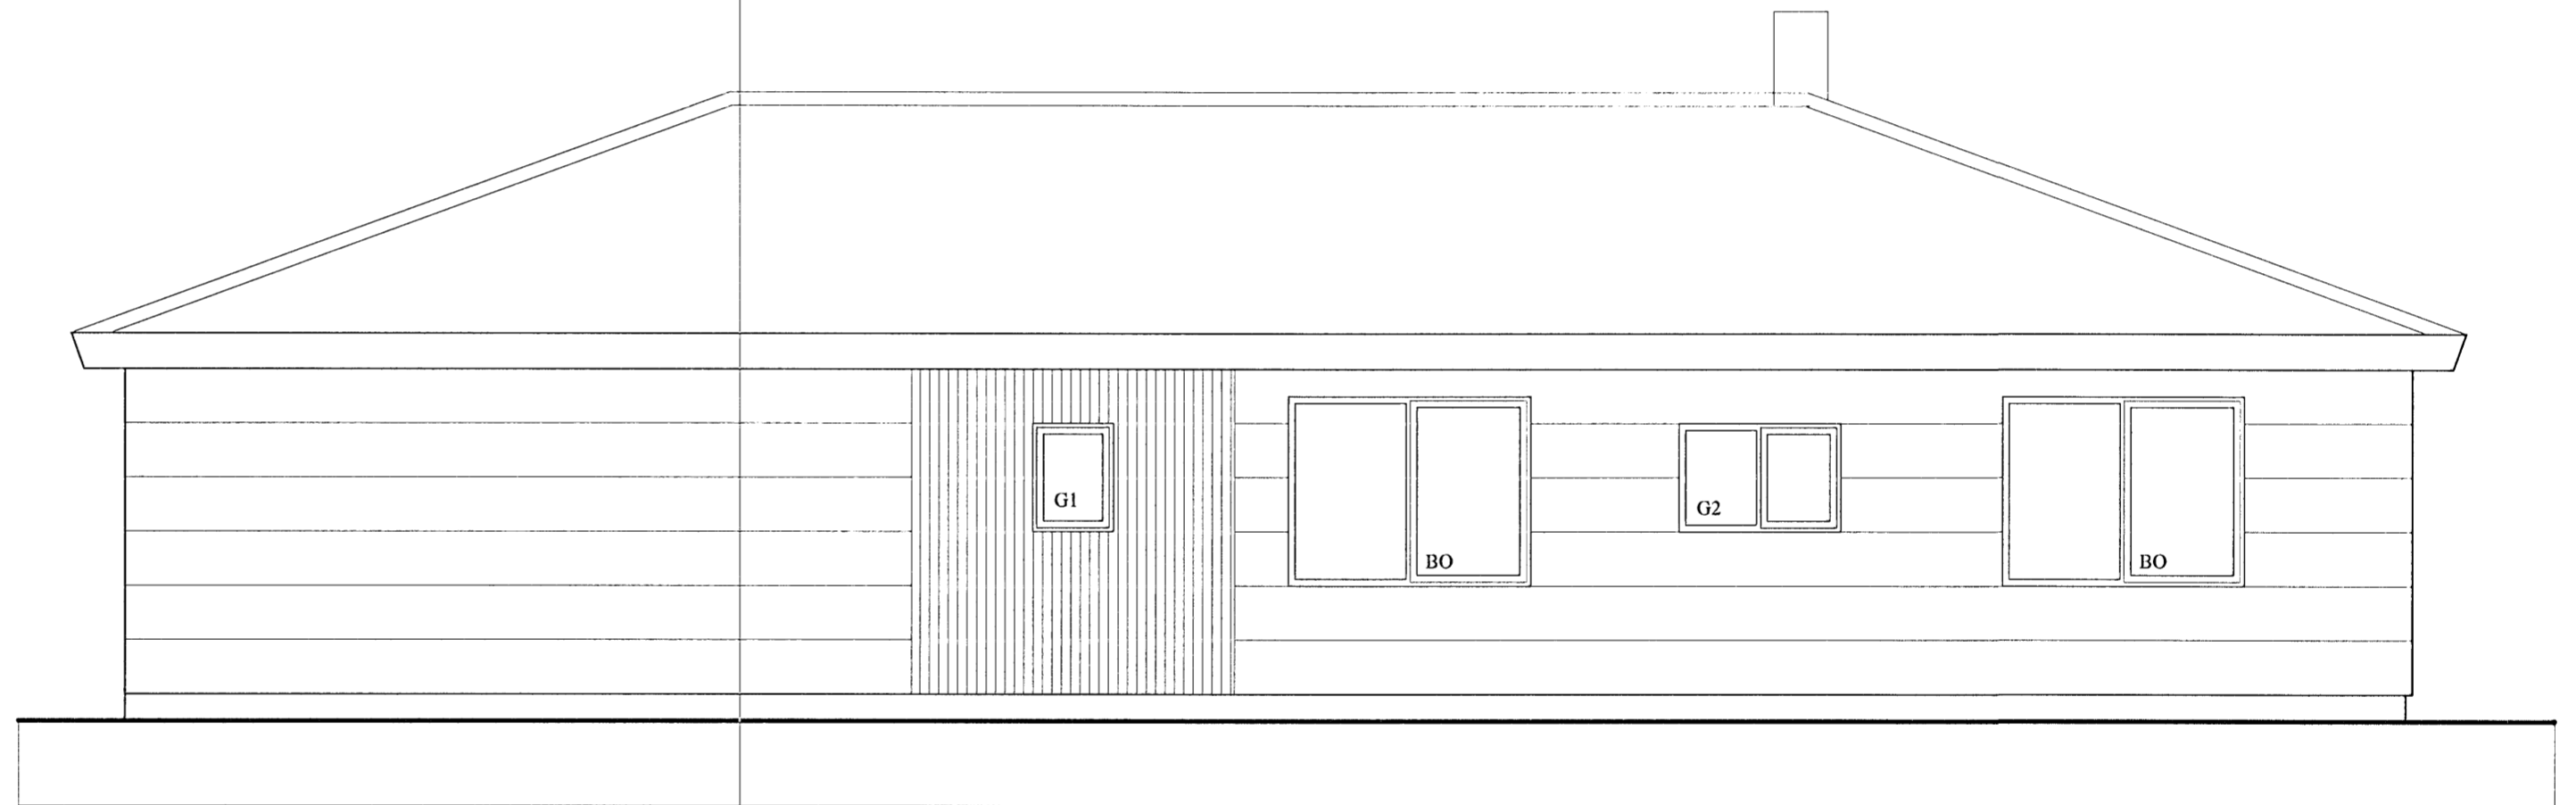


Byggingatillit frá Hafnarjardar
 Afgreitt bann
 19 FEB 2008
 VPS.

Blað 2 af 2

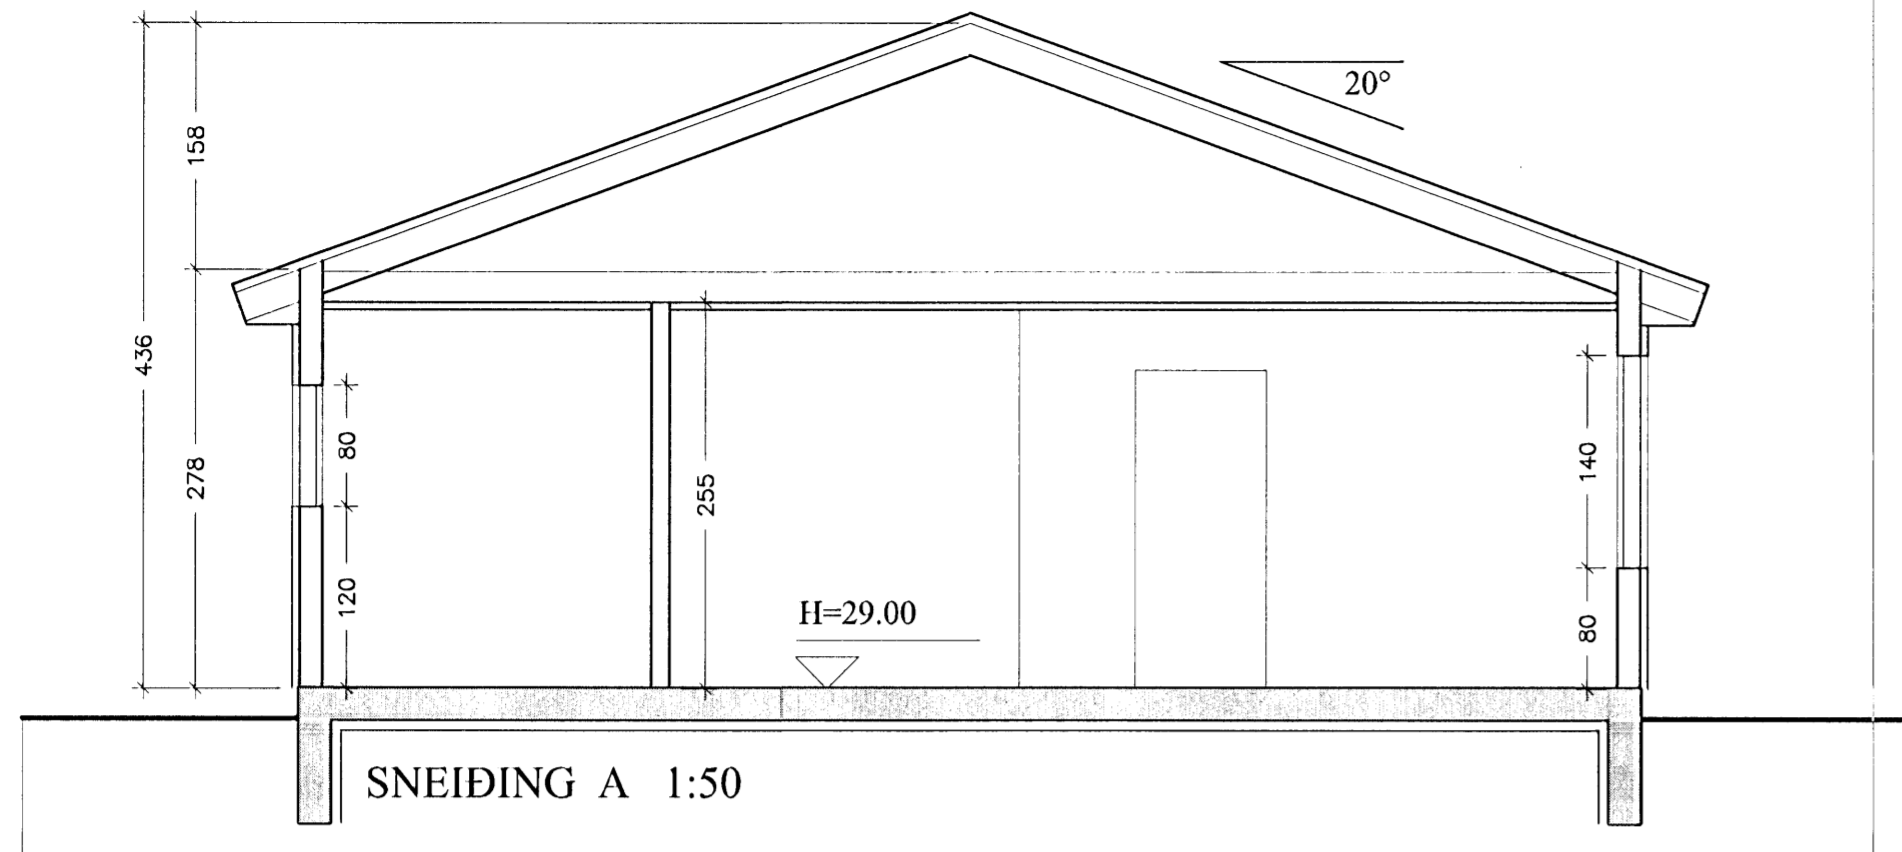

ÚTLIT AUSTUR 1:50

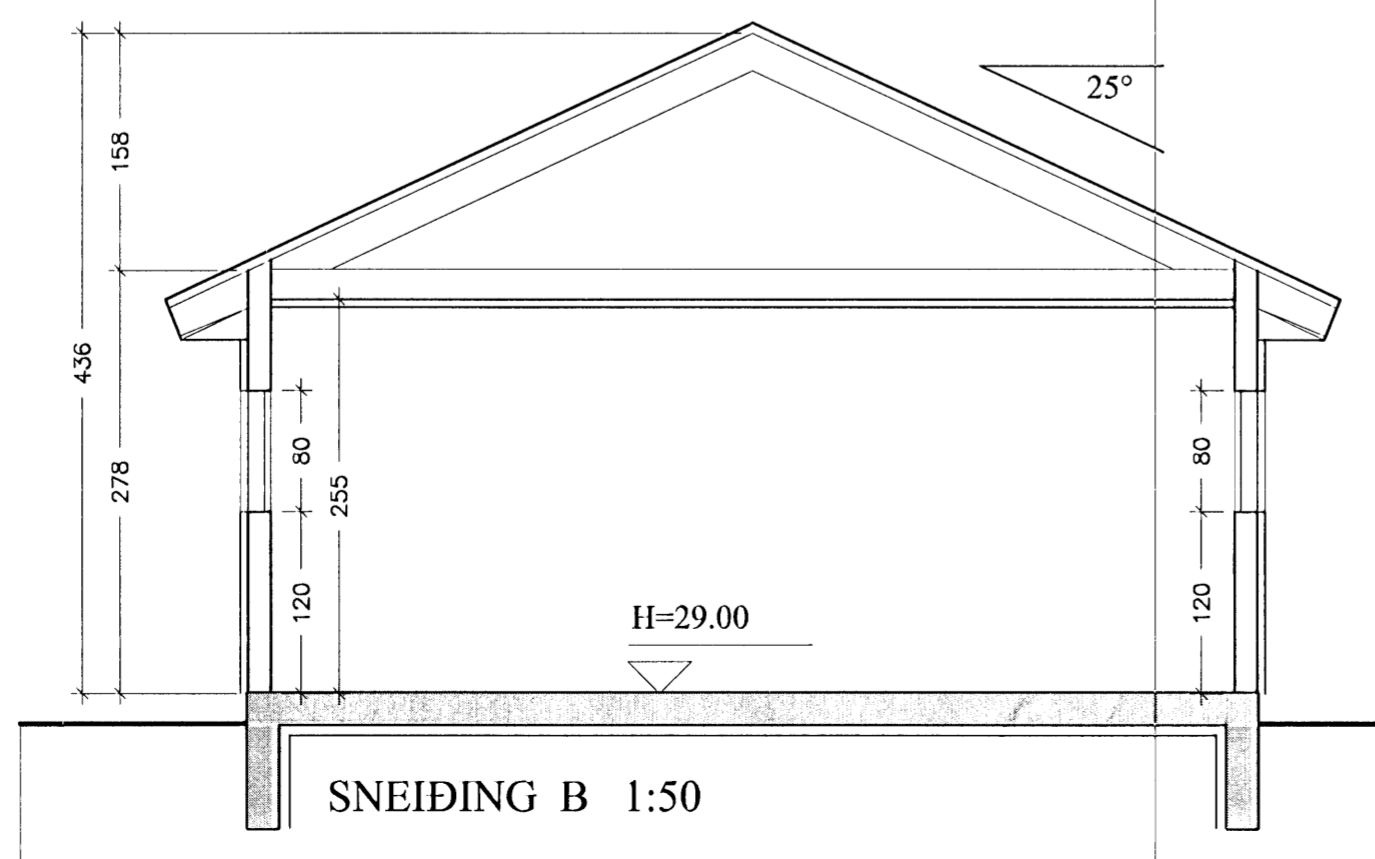

SNEIÐING B 1:50

verkheit:
 Hnoðravellir 38

Þessi teikningar
 Útlit, snið
 dags.
 22.2.2008

mkv.
 1:50

Nr.
 A 202

Ársæll Vignisson Arkitekt
 kt. 101255-3369
 Hamraborg 7
 200 Kópavogur

555 4795

18.2.2008 Ársæll Vignisson