



Byggingafultrúi Hámarfjarðar  
Afgreitt þann  
19 FEB 2008  
VPS.


Blað 2 af 2

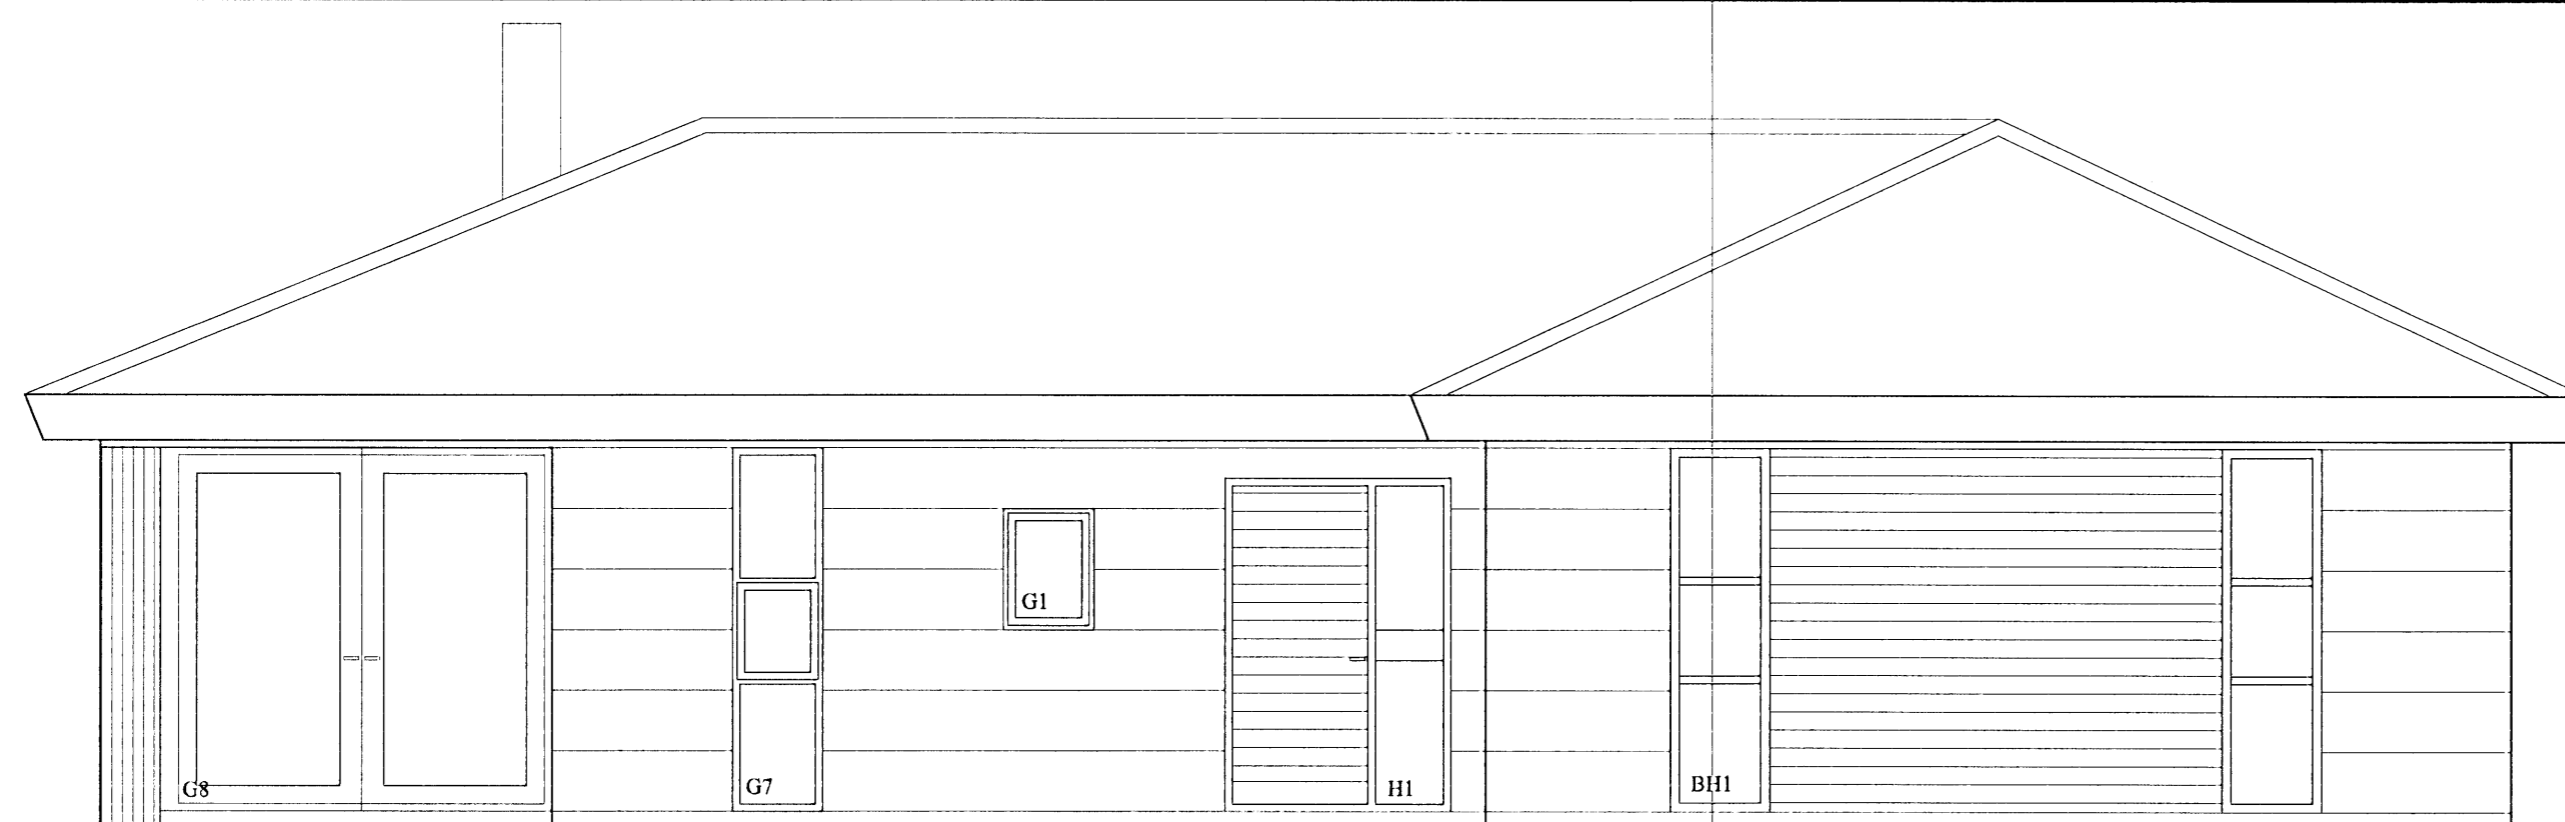

ÚTLIT SUÐUR 1:100

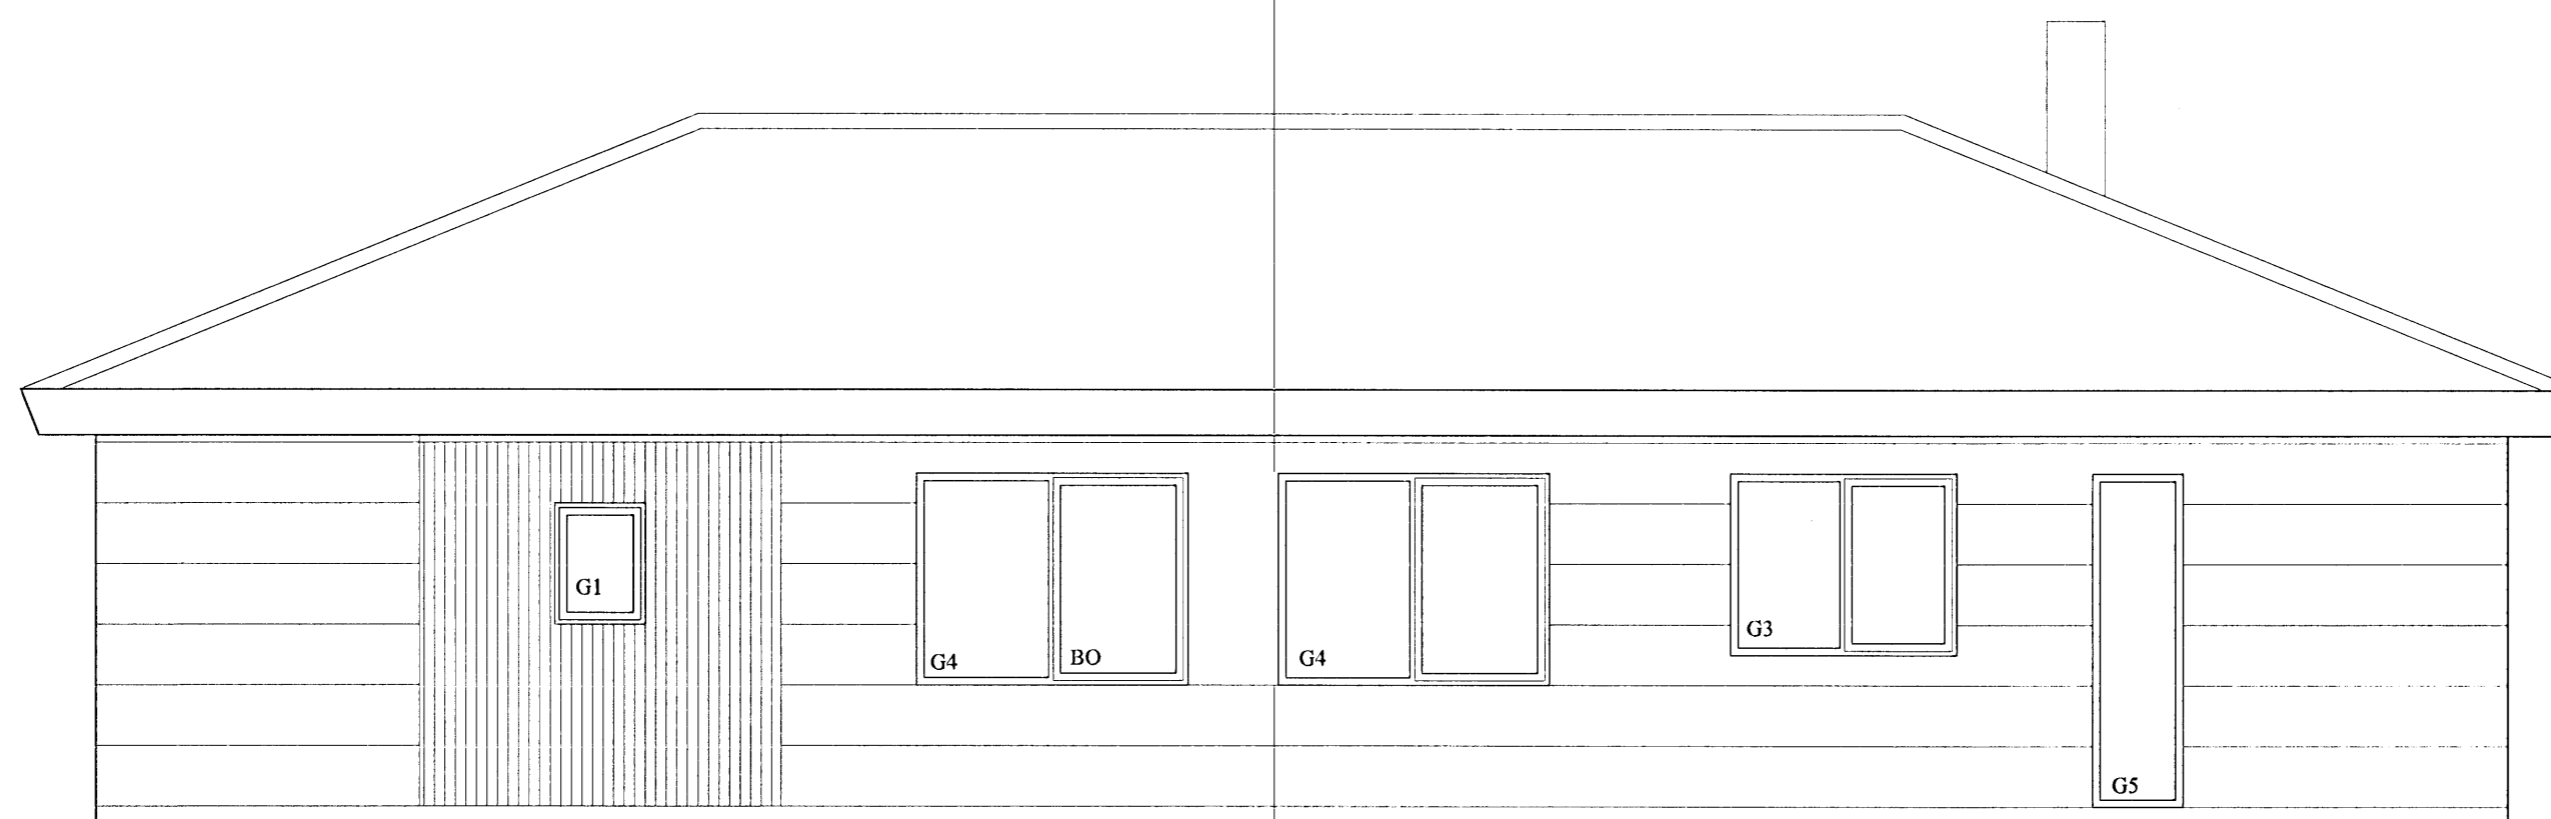

ÚTLIT NORÐUR 1:50

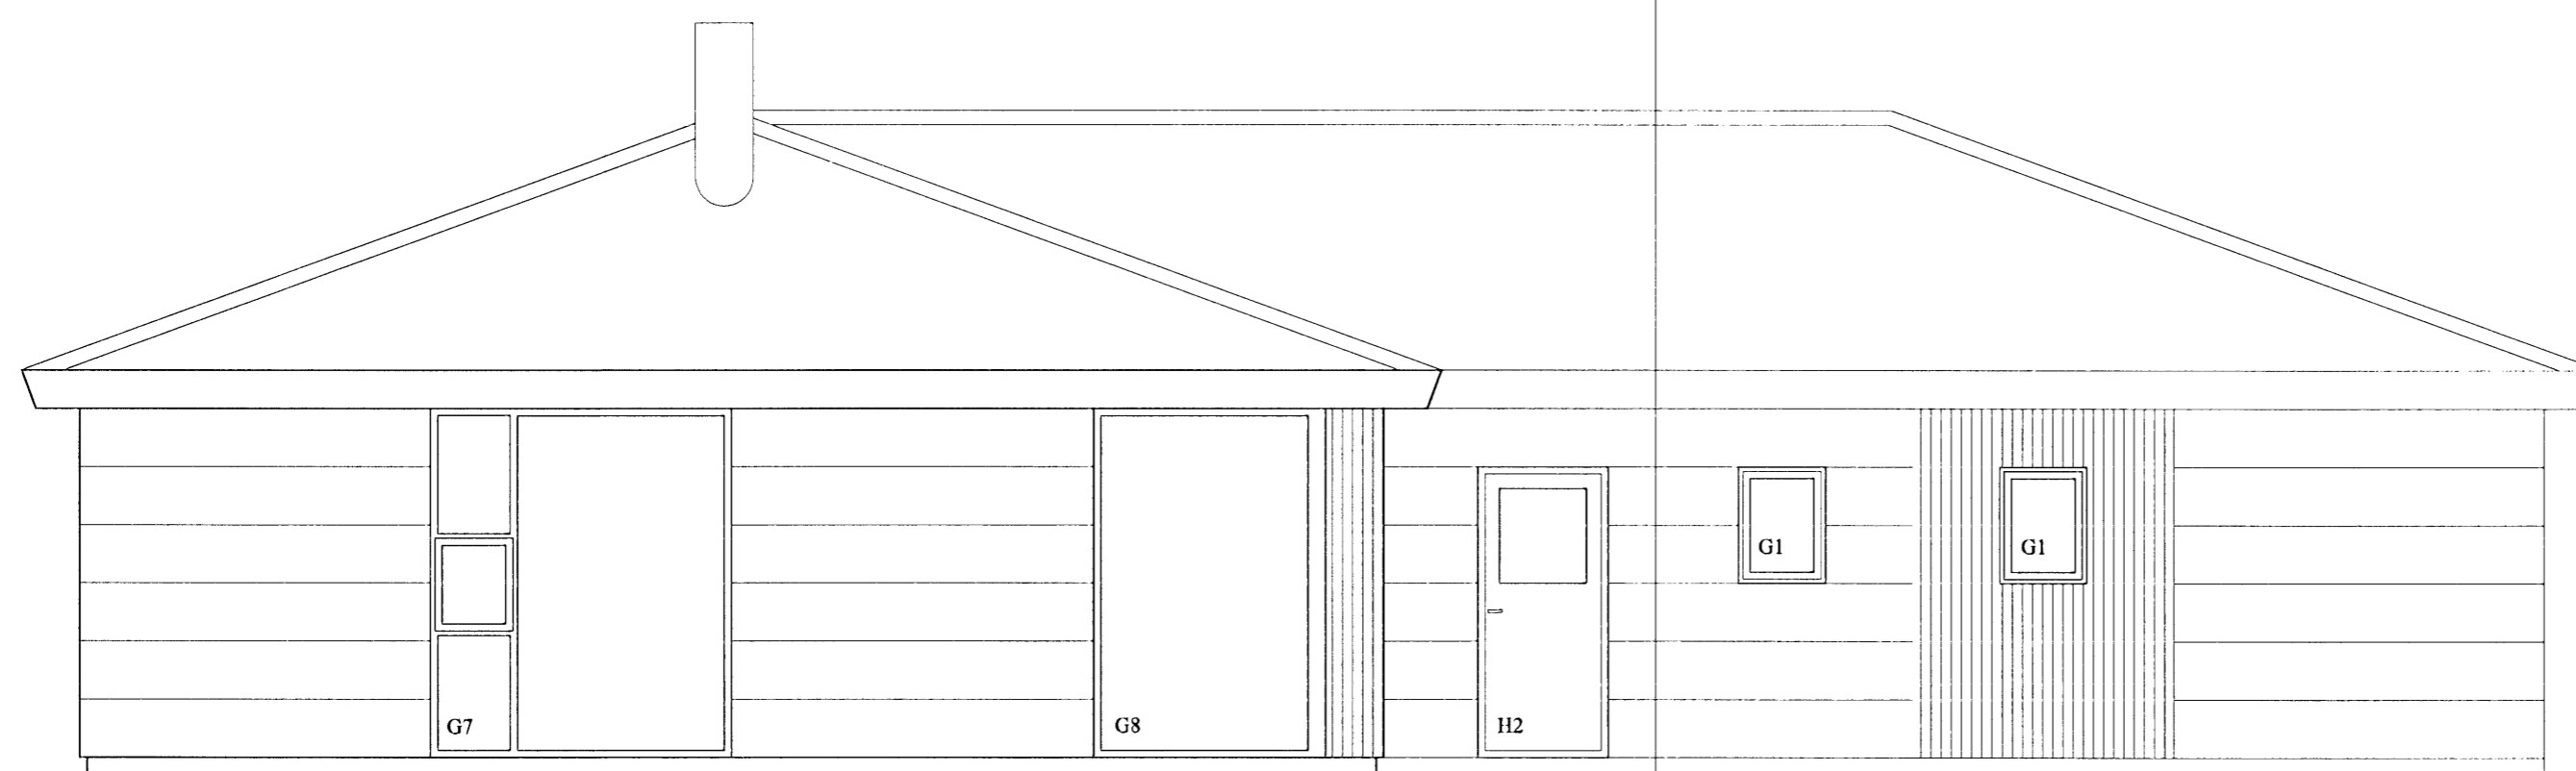

ÚTLIT VESTUR 1:100

verkhæti  
Hnoðravellir 38

þætt teikningar  
Útlit  
daga  
22.2.2008

mikv.  
1:50  
Nr.  
A 203

Ársæll Vignisson Arkitekt  
kt. 101255-3369  
Hamraborg 7  
200 Kópavogur

555 4795

19.2.2008 Ársæll Vignisson