



Byggingatvörn Háskólagarðar  
 Afgreitt þann  
 19 FEB 2008  
 VPS


H1 - 1stk.

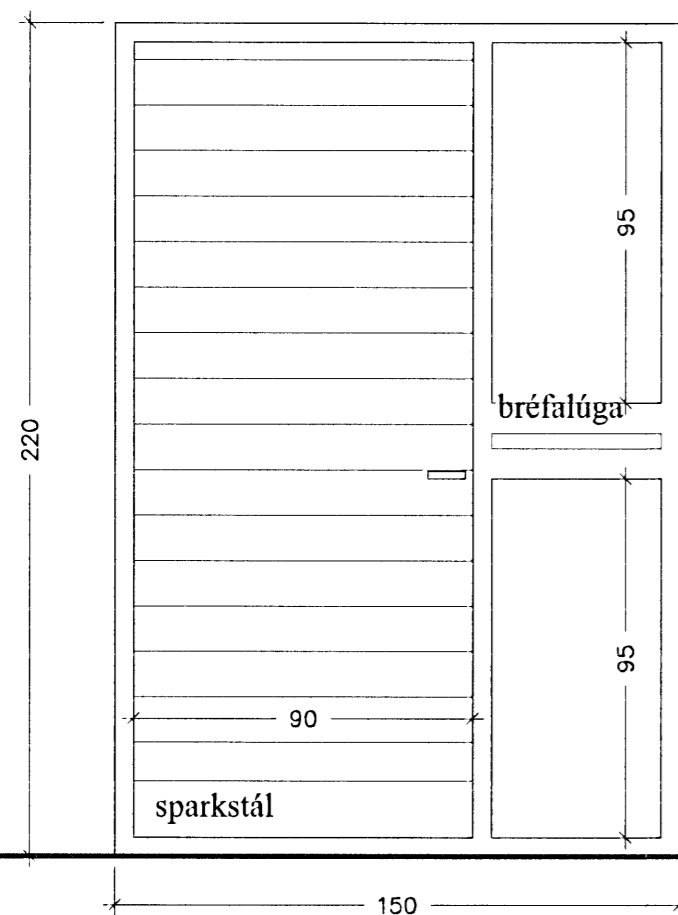

H2 - 1stk.

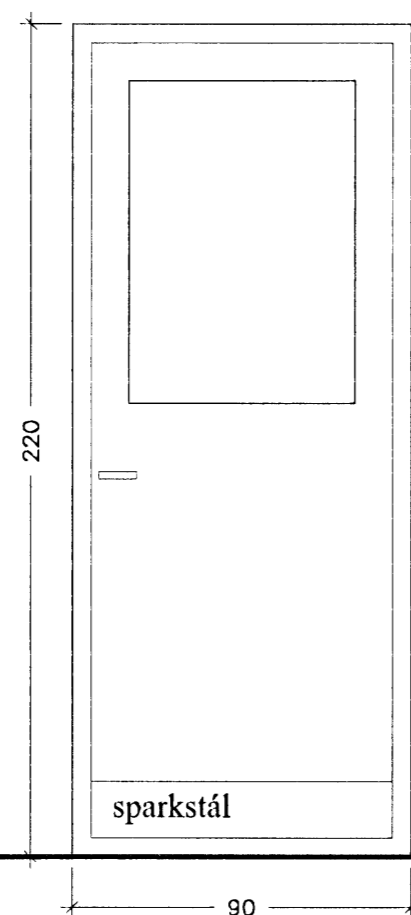

BH1 - 1stk.

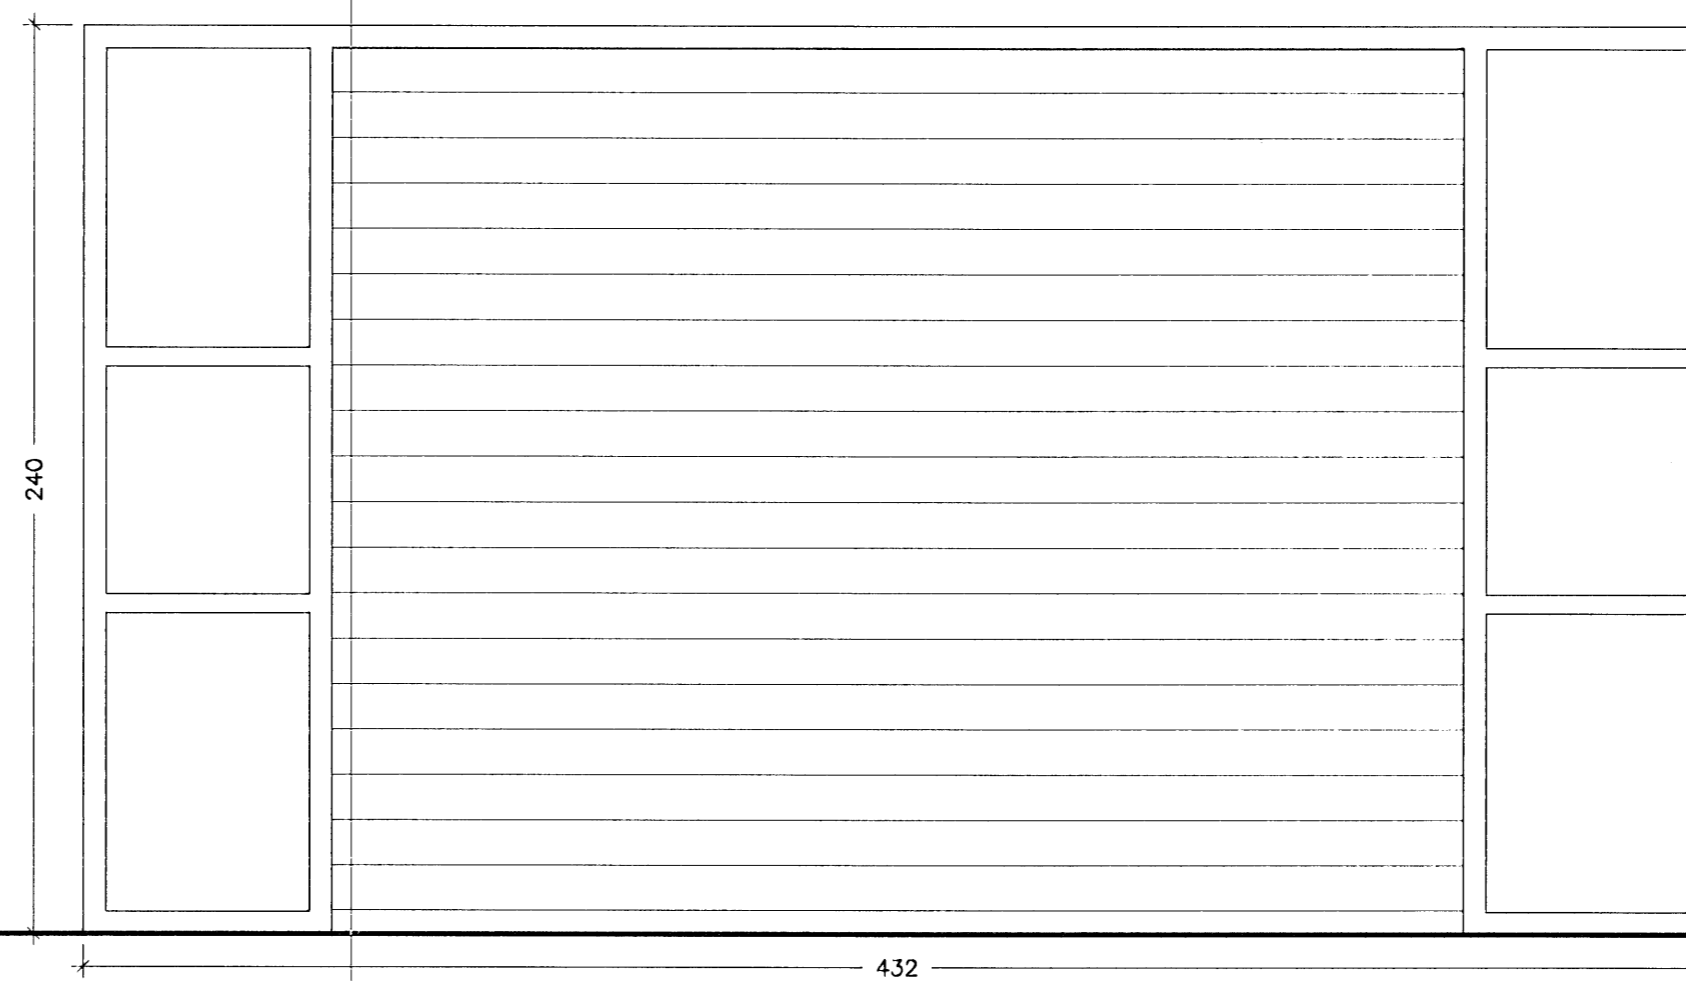

verkheiti  
 Hnoðravellir 38

heiti teikningar  
 Yfirlit glugga og hurða  
 dags  
 22.2.2008  
 mkr.  
 1:20  
 Nr.  
 A 302

Ársæll Vignisson Arkitekt  
 kt. 101255-3369  
 Hamraborg 7  
 200 Kópavogur  
 555 4795

*Ársæll Vignisson*