



GRUNNMYND 2.HÆÐAR 1:50


Samþykkt þann
23 APR 2008
Byggingarfulltrúinn í Hafnarfjarð,
F.h. Hrólfur S. Gunnlaugsson

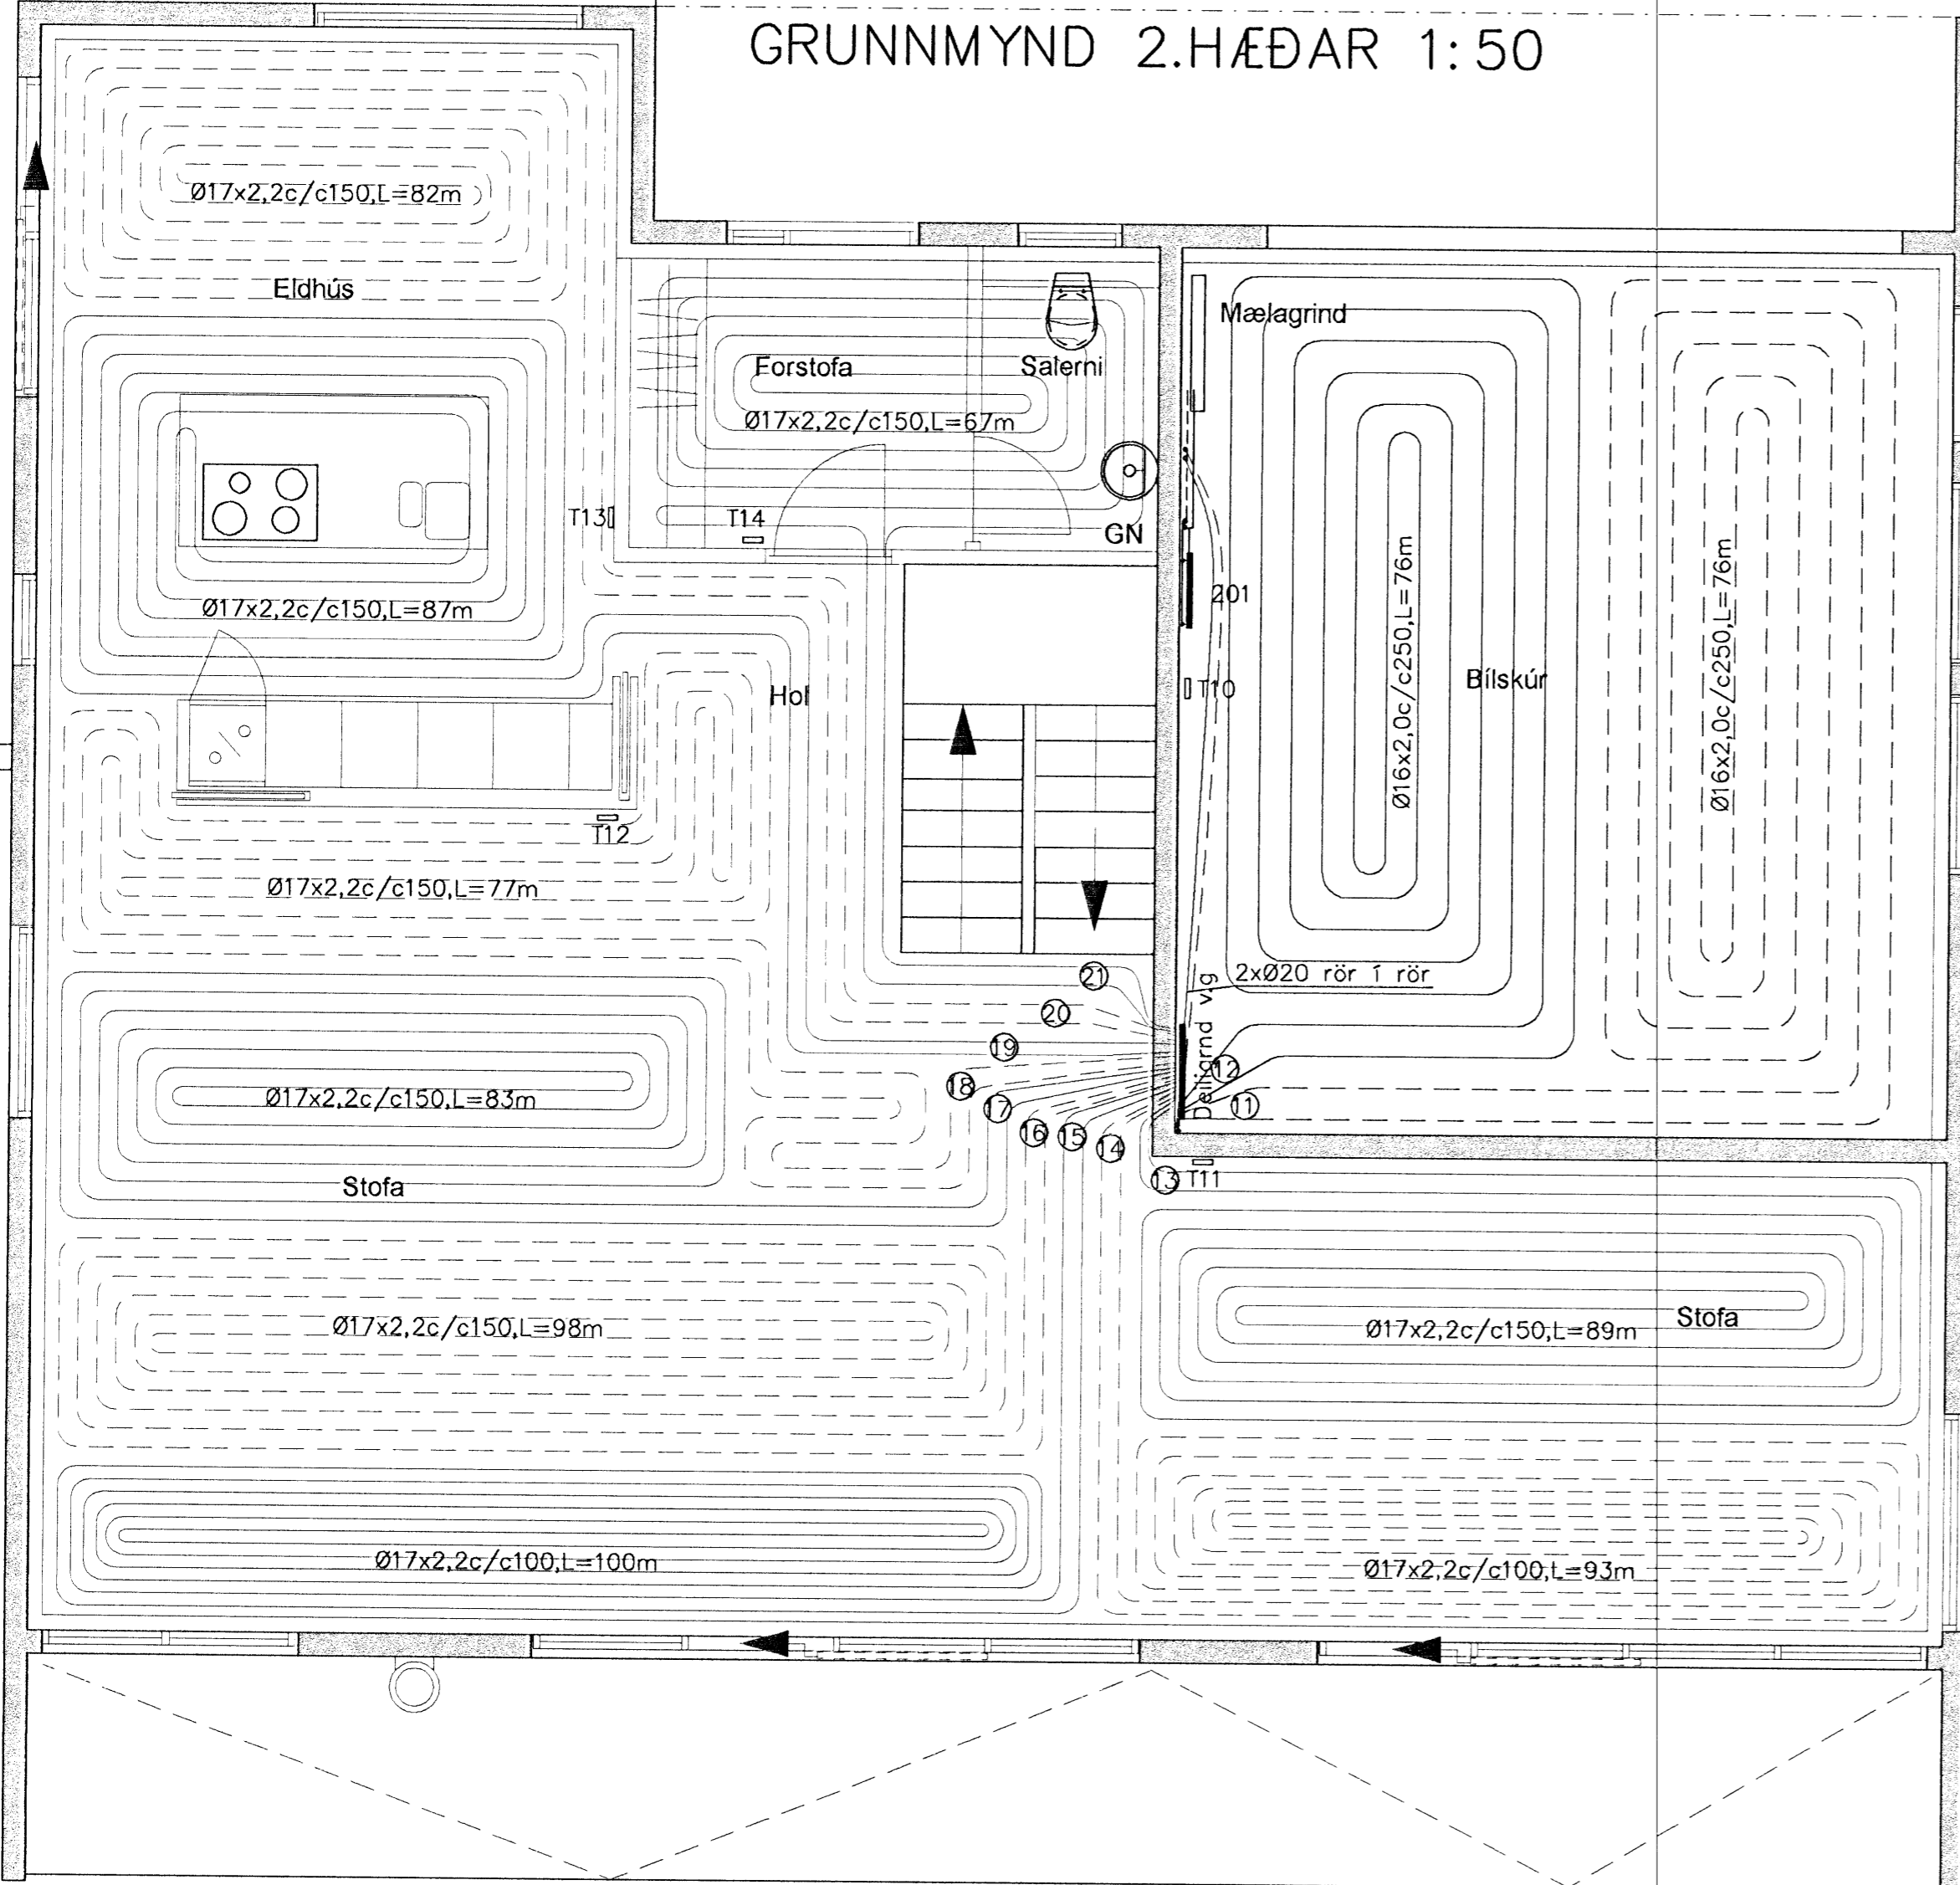

Snið í gólf íbúðar 1:20

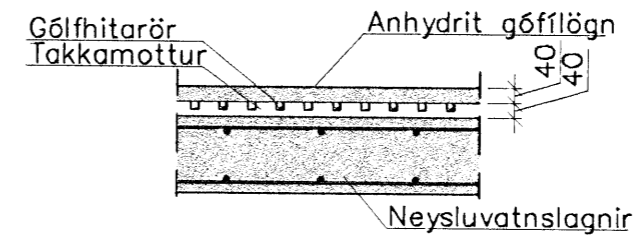

Snið í gólf búskúrs 1:20

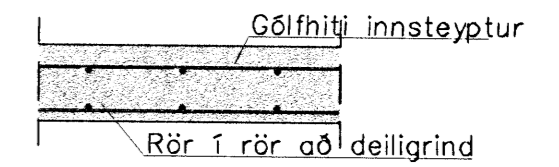

SKÓGARÁR M	Slaufa númer	Lengd slaufu m	Millibil röra m	Hitastig Herbergi °C	Meðal hiti inn 50 °C út 30 °C	Varmagjöf staufa m²	Gólfhita afköst	
							Raun flötur Htaður upp m²	Afköst Slaufu Wott/klst/heid
HERBERGI:								
Efrihæð								
11 Búskúr	11	76	0,250	20	40	94	19,00	1.786
12 Búskúr	12	76	0,250	20	40	94	19,00	1.786
13 Stofa	13	89	0,150	20	40	79	13,35	1.055
14 Stofa	14	93	0,100	20	40	79	9,30	735
15 Stofa	15	100	0,100	20	40	79	10,00	790
16 Stofa	16	98	0,150	20	40	79	14,70	1.161
17 Stofa	17	83	0,150	20	40	79	12,45	984
18 Stofa	18	77	0,150	20	40	79	11,55	912
19 Eldhús	19	87	0,150	20	40	85	13,05	1.109
20 Eldhús	20	82	0,150	20	40	85	12,30	1.046
21 Forstofa - salerni	21	67	0,150	20	40	85	10,05	854
201 Handkl. 600x1160								210
Samtals		928					145	12.428

práinn

Breytingar			SKÓGARÁS M, HAFNARFJ.		
Nr.	Dags.	Nafn	Verkfræðistofa Þráinn & Benedikt		
			Laugavegi 178, 105 Rvk.		
			Sími: 553 1770, 568 7775, Fax: 568-7701		
			Netfang: verkfraedistofa@verkfraedistofa.is		
			Hitalagnir		
			2.hæðar		
			H BS T HS S		
			M 1:50/20		
			Nr. P203		
			Dags. feb. '08		
			080149-3609		
			090638-4839		